


CONCRETE BUILDING  
FASCIA AREA  
PAINTED BLACK

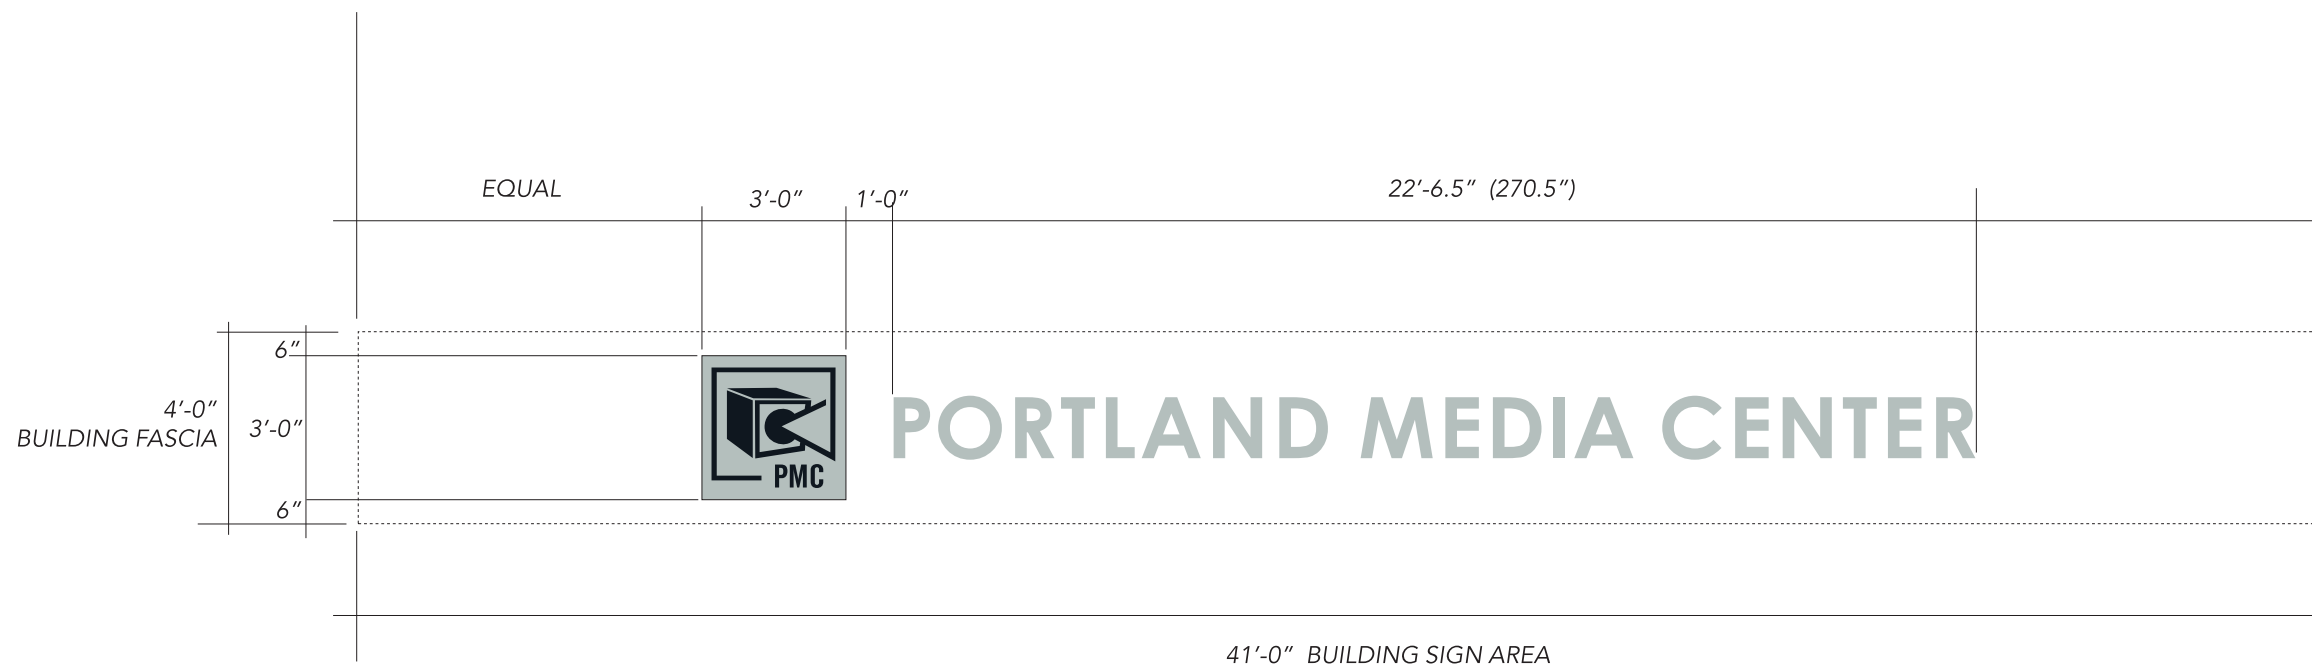

41'-0" BUILDING SIGN AREA

PLOT PLAN N.T.S.



3'-0" X 3'-0" X 1/2" COMPOSITE PANEL SIGN WITH VINYL GRAPHICS

PANEL B/G PAINTED: PANTONE #5517 C  
GRAPHICS: OPAQUE BLACK VINYL

MOUNTING: STUD MOUNTED FLUSH TO BUILDING FASCIA

16" CUT OUT 1/2" COMPOSITE LETTERS

CUT OUT LETTERS PAINTED: PANTONE #5517 C

MOUNTING: STUD MOUNTED FLUSH TO BUILDING FASCIA



www.baileysign.com  
9 Thomas Drive  
Col. Westbrook Executive Park  
Westbrook, ME 04092  
207-774-2843 / 1-800-539-SIGN  
Fax: 774-1193  
E-Mail: sales@baileysign.com

**PLEASE NOTE:**  
THIS IS A PROGRESS PRINT - FIELD MEASUREMENTS MAY OR MAY NOT NEED TO BE VERIFIED.  
THIS DESIGN IS THE EXCLUSIVE PROPERTY OF BAILEY SIGN INCORPORATED AND ALL RIGHTS TO ITS USE OR REPRODUCTION ARE RESERVED.

THE ACCURACY OF THIS COLOR RENDERING IS LIMITED BY MEDIA AND OUTPUT DEVICES AND IS INTENDED FOR REPRESENTATIONAL USE ONLY. ACTUAL MANUFACTURING/GRAPHIC COLORS ALSO VARY DEPENDING ON PROCESSES & MATERIALS USED. 100% COLOR MATCHES OF SUBMITTED SPECIFICATIONS CAN NOT BE GUARANTEED.

IF AN ELECTRIC SIGN, THEN INSTALLATION MUST BE ACCOMPLISHED IN TOTAL COMPLIANCE WITH ARTICLE 600 OF THE NATIONAL ELECTRIC CODE, THE REQUIREMENTS OF UNDERWRITERS LABORATORY, CANADIAN STANDARDS ASSOCIATION AND/OR ANY APPLICABLE LOCAL CODES. THIS INCLUDES PROPER GROUNDING AND BONDING OF THE SIGN.

ALL ELECTRICAL SIGNS REQUIRE ROUTINE MAINTENANCE.

**VOLTAGE**

**APPROVAL**

CLIENT

APPROVED \_\_\_\_\_ DATE \_\_\_\_\_

BAILEY SIGN REPRESENTATIVE

APPROVED \_\_\_\_\_ DATE \_\_\_\_\_

**DESIGNATED COPY FOR:**



ESTIMATING/OUTSOURCING

GRAPHICS

FABRICATION

ROUTER

PAINT

INSTALLATION

CUSTOMER / SIGN LOCATION

PORTLAND MEDIA CENTER

516 CONGRESS STREET  
PORTLAND, MAINE

SALESPERSON: DE DRAWN BY: LWM

PS.# \_\_\_\_\_ W.C.# 1324.1

SCALE 1/4" = 1' DATE 8/3/17

REVISION # / DATE / NOTES / INITIALS

R1 8/4/17 COLOR SPEC

R2 8/25/17 REDRAW

DRAWING #

07878 R2

SHEET \_\_\_\_\_ OF \_\_\_\_\_

REF. DR. \_\_\_\_\_