

SECTION DETAIL OF NEW CABINET (AT REF. LOCATION) INTO ROOM OF LAB 413

BRACING FOR COUNTERTOP

FINISHED END

PANEL BEHIND

REFRIGERATOR IN LAB 413 (REMOVE TOP OF

REFRIGERATOR TO FIT

UNDER EXISTING

COUNTER HEIGHT)

- FINISHED END

PANEL BEHIND

EXISTING

CORIAN COUNTERTOP - COLOR

1" MIN. GAP -

 $\frac{1}{2}$ " FINISHED

CABINETRY

MATCH ADJACENT

A5-2

BACK PANEL TO

MATCH

HEIGHT

OF NEW

WITH

CABINET

ADJACENT

EXISTING


CABINET


IN LAB 413


BEHIND FRIDGE


TO MATCH EXISTING


COUNTERTOPS IN LAB 413

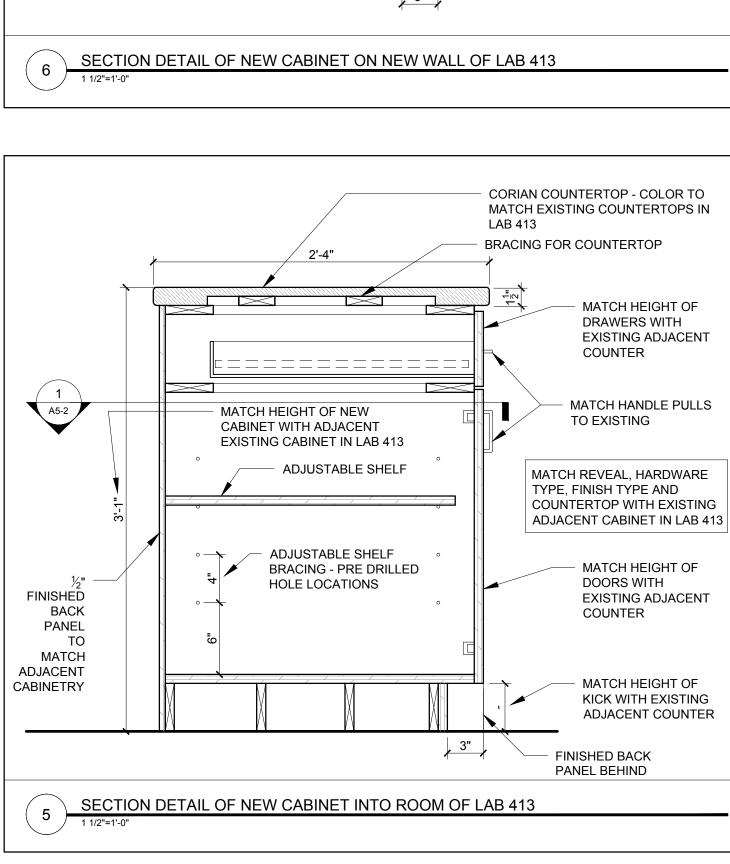


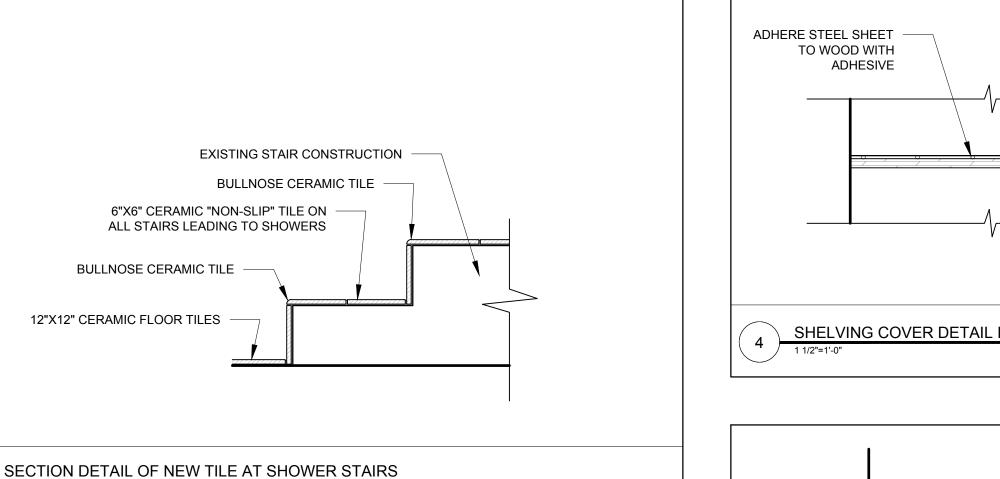


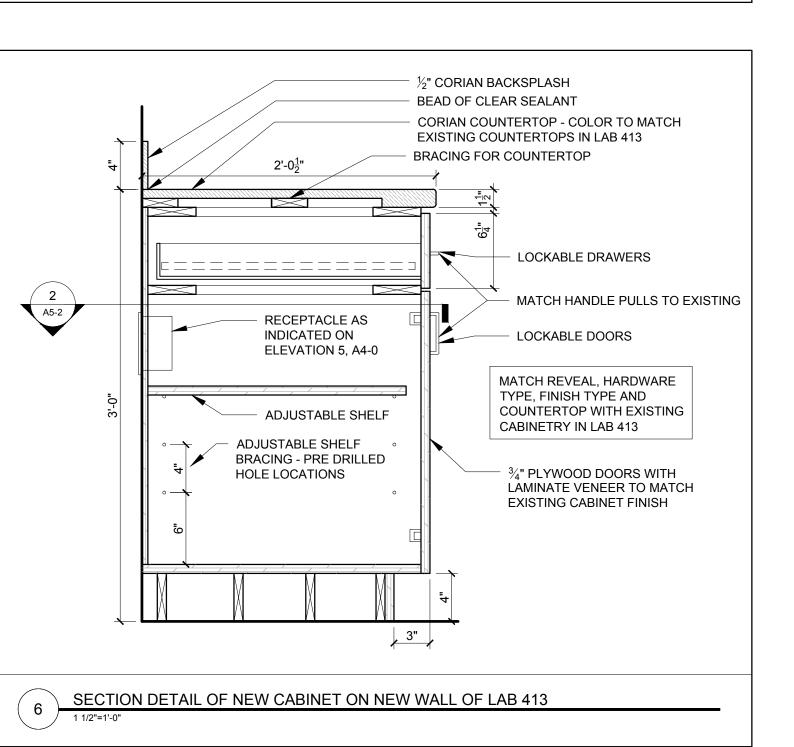

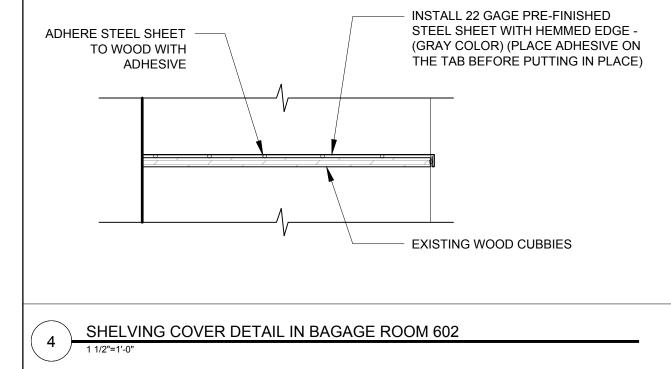

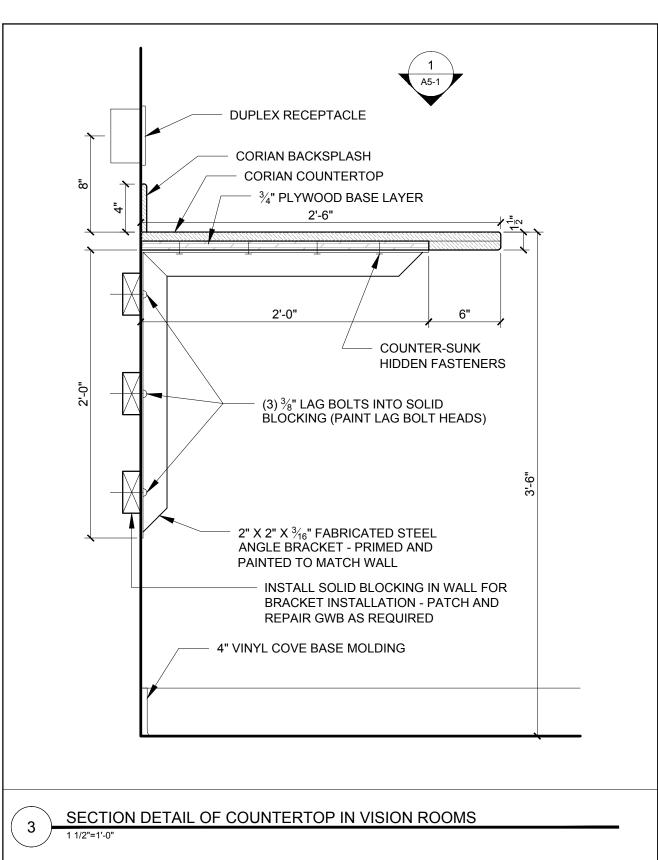

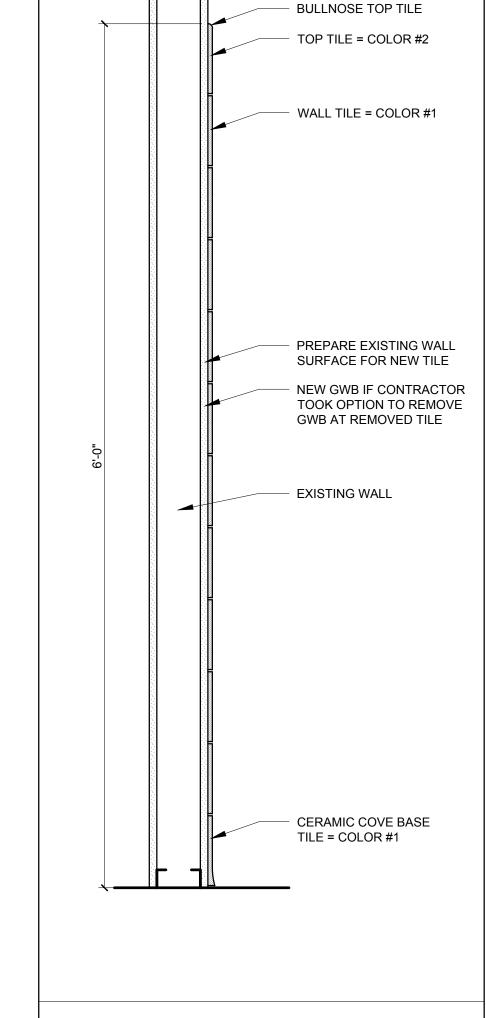

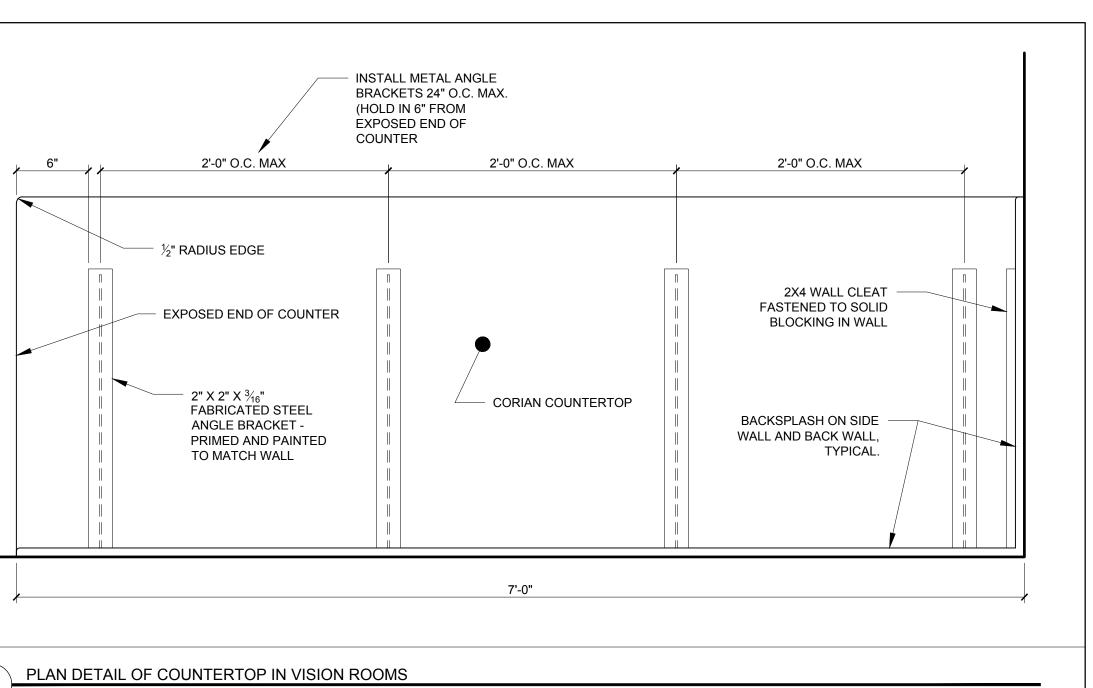

TRE M 0 565 CONGRESS STREET SUITE 304 PORTLAND, MAINE 04101 207-650-6414 senatorearchitecture.com CONSULTANTS: SECTION DETAIL OF CERAMIC WALL TILE
1 1/2"=1'-0" REVISIONS: DATE: AUGUST 29, 201 PROJECT No. DRAWN BY: CHECKED BY:

© 2014 RYAN SENATOR

ARCHITECTURE

RRT / RJS SCALE: AS NOTED

SHEET TITLE: DETAILS