


PLAN DETAIL OF COUNTERTOP BY NEW DOOR IN LAB 413

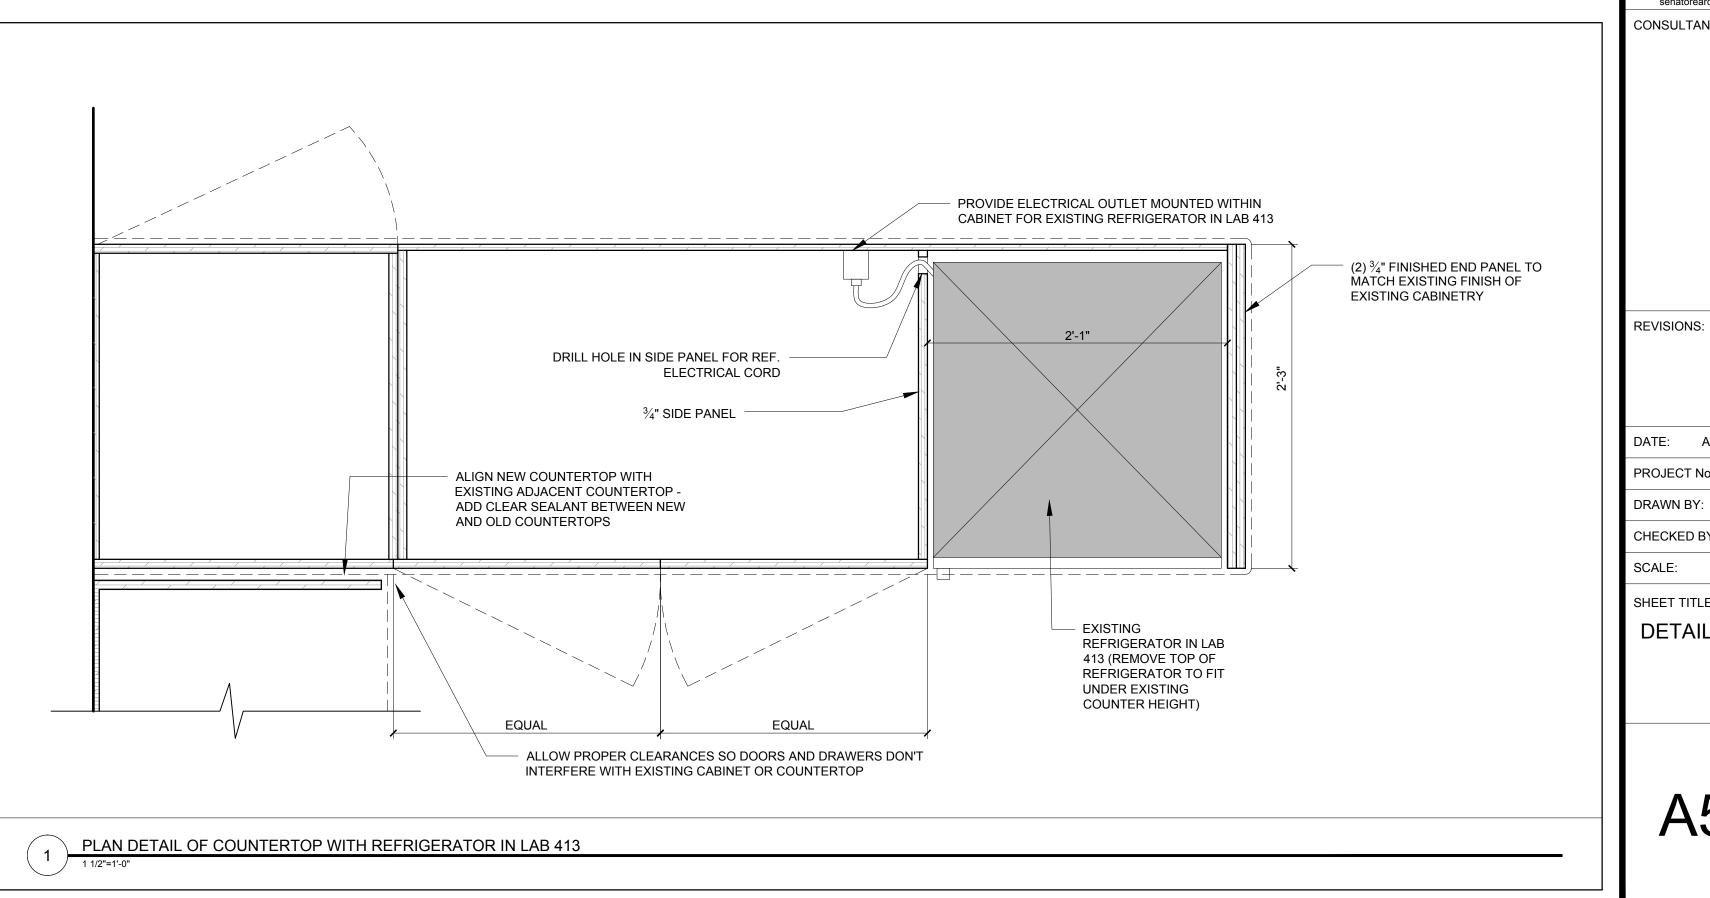

© 2014 RYAN SENATORI ARCHITECTURE

SS STREET, MAINE

MEPS 10

565 CONGRESS STREET SUITE 304 PORTLAND, MAINE 04101 207-650-6414 senatorearchitecture.com

CONSULTANTS:

DATE: AUGUST 29, 201

PROJECT No.

CHECKED BY: SCALE: AS NOTED

DRAWN BY: RRT / RJS

SHEET TITLE: DETAILS