

© 2014 RYAN SENATORE ARCHITECTURE

MEPS
510 CONGRESS STREET
PORTLAND, MAINE

RSA
RYAN SENATORE
ARCHITECTURE
565 CONGRESS STREET
SUITE 304
PORTLAND, MAINE 04101
207-650-6414
senatorearchitecture.com

CONSULTANTS:

REVISIONS:

DATE: OCTOBER 30, 2014

PROJECT No.


DRAWN BY: RRT / RJS

CHECKED BY: RJS


SCALE: AS NOTED

SHEET TITLE:
INTERIOR
ELEVATIONS


A4-2

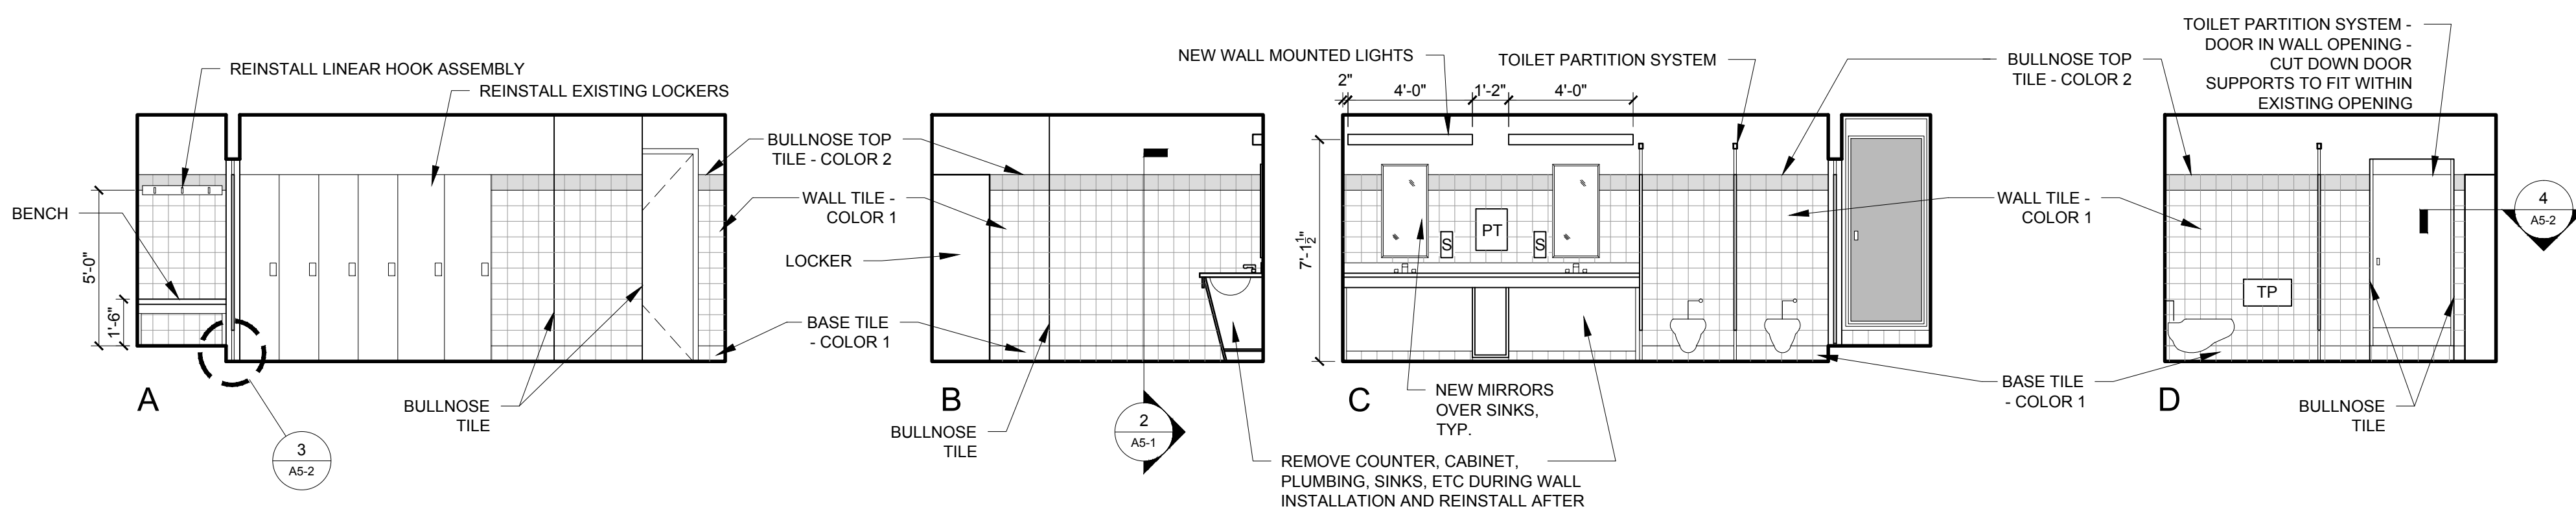


1 WOMENS LOCKER ROOM # 302
1/4" = 1'-0"

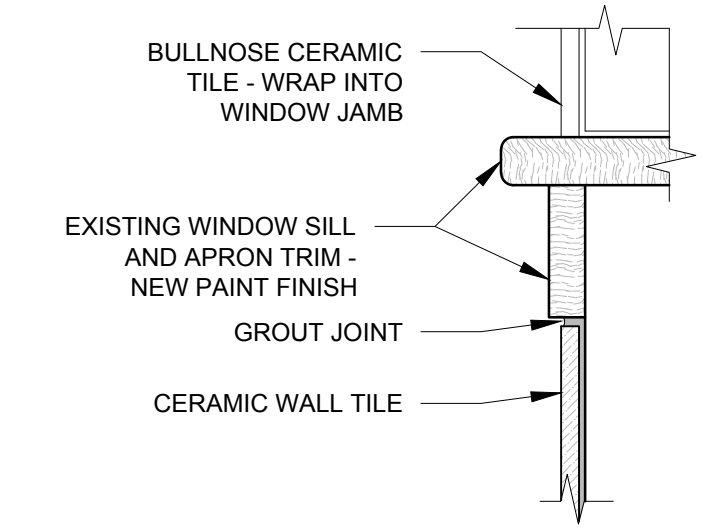


4 TILE SECTION DETAIL AT LAVATORY #802
3" = 1'-0"

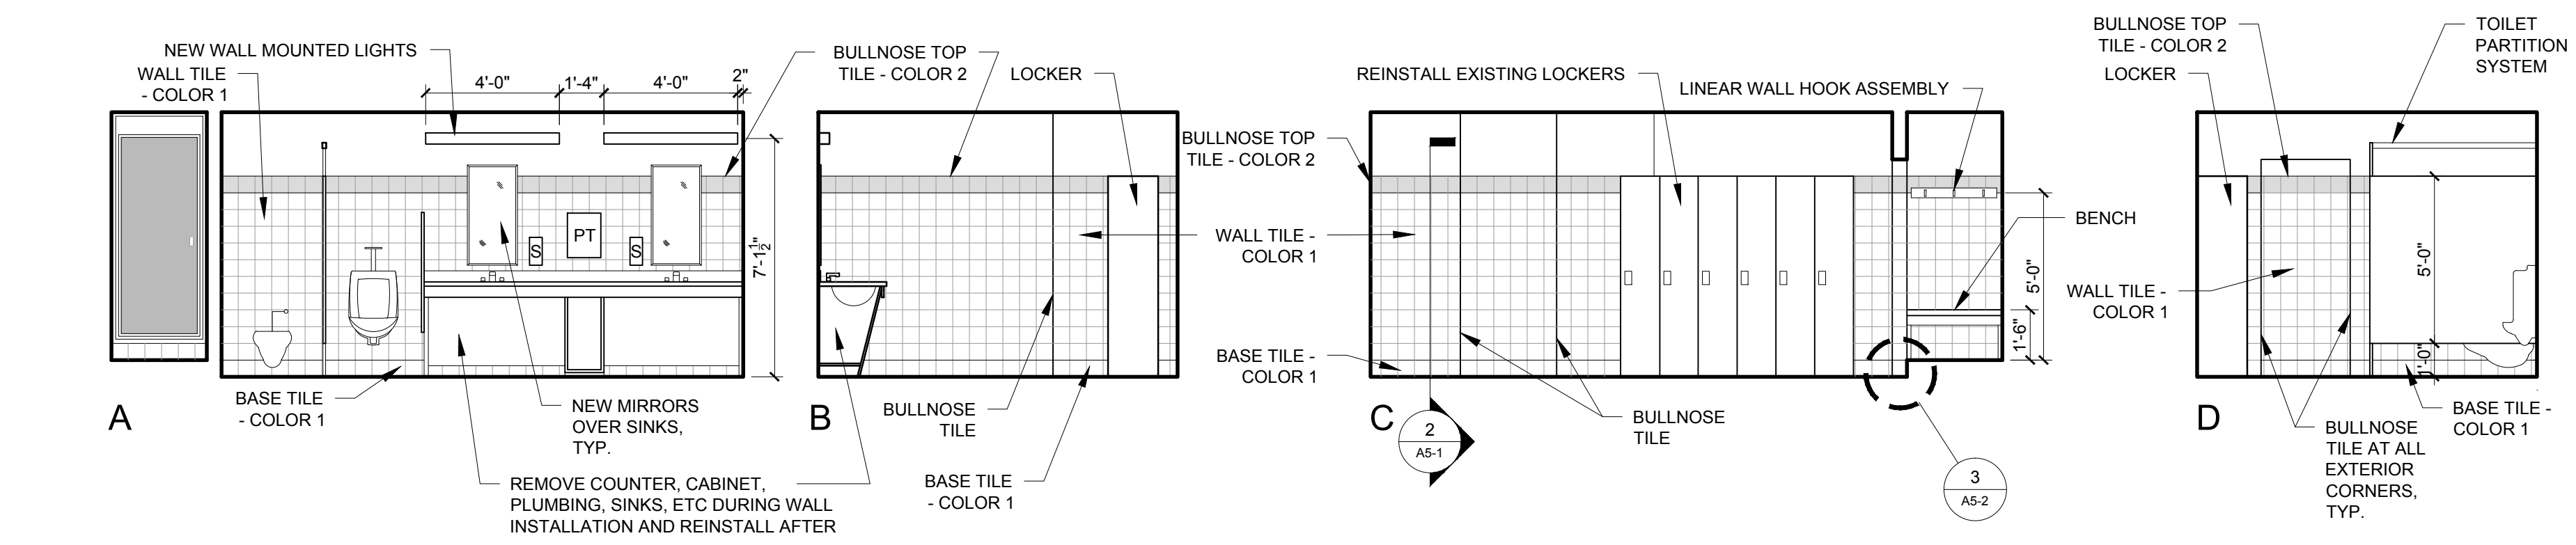


2 MENS LOCKER ROOM #303
1/4" = 1'-0"

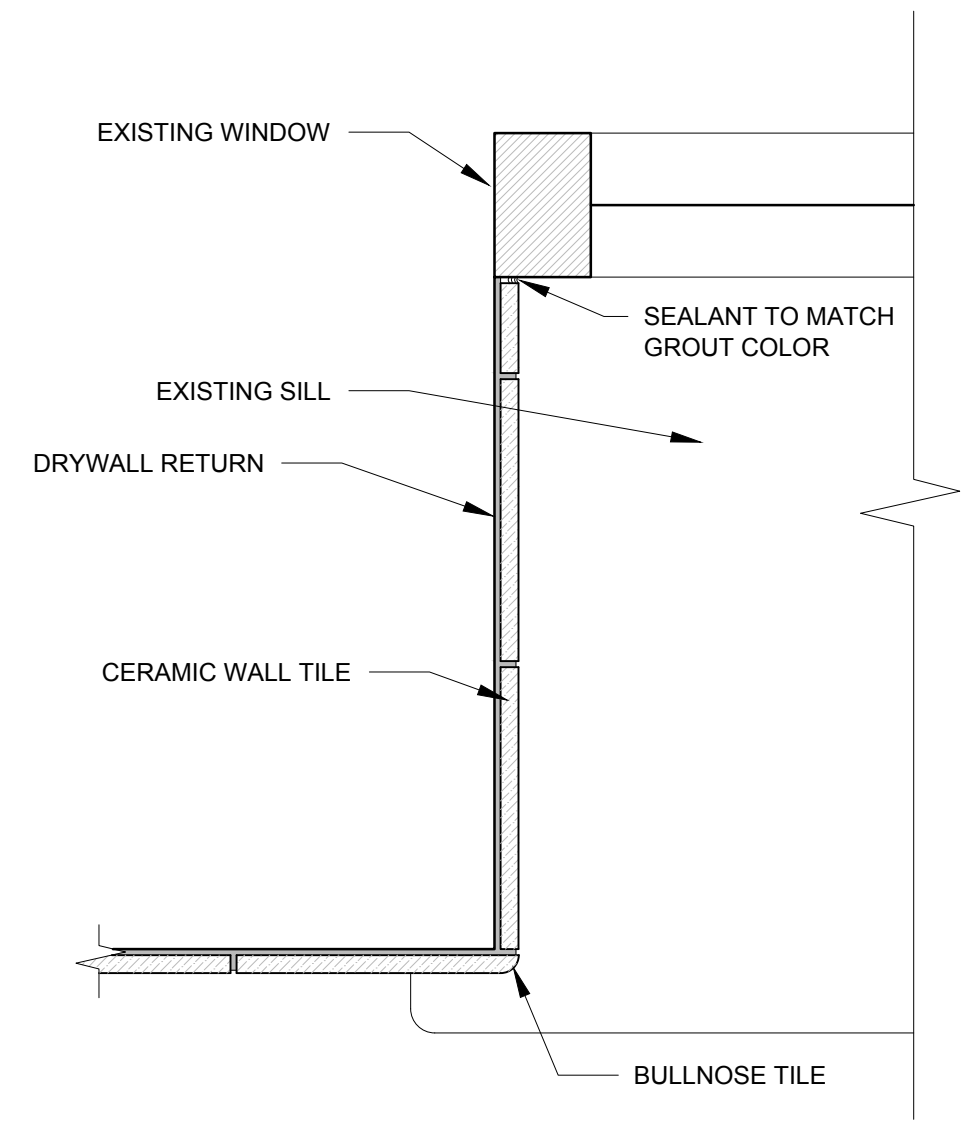


5 TILE PLAN DETAIL AT LAVATORY #802
3" = 1'-0"

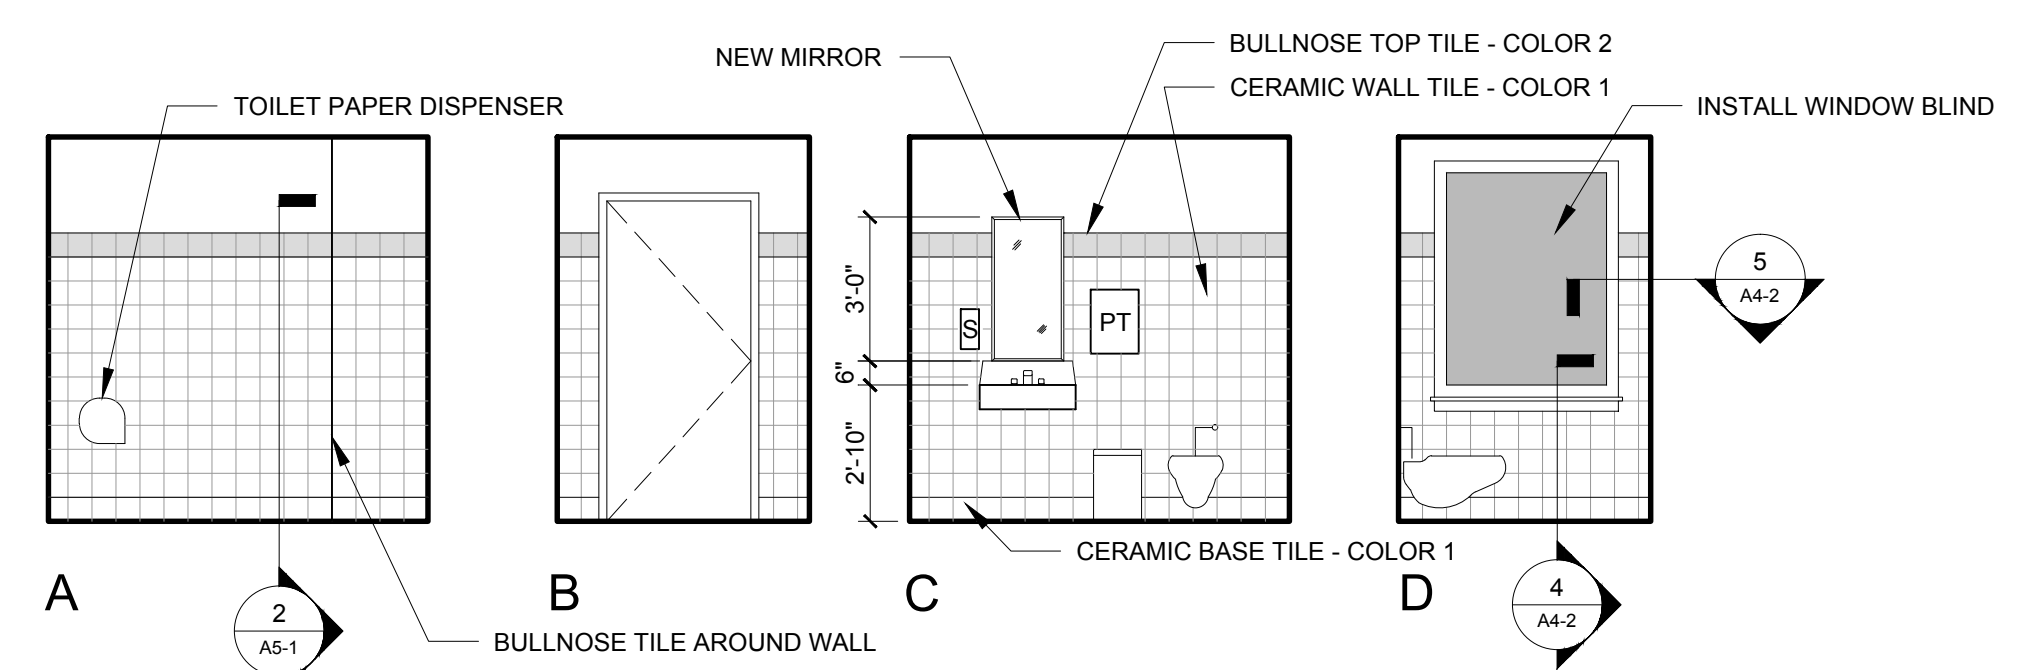

3 LAVATORY #802
1/4" = 1'-0"

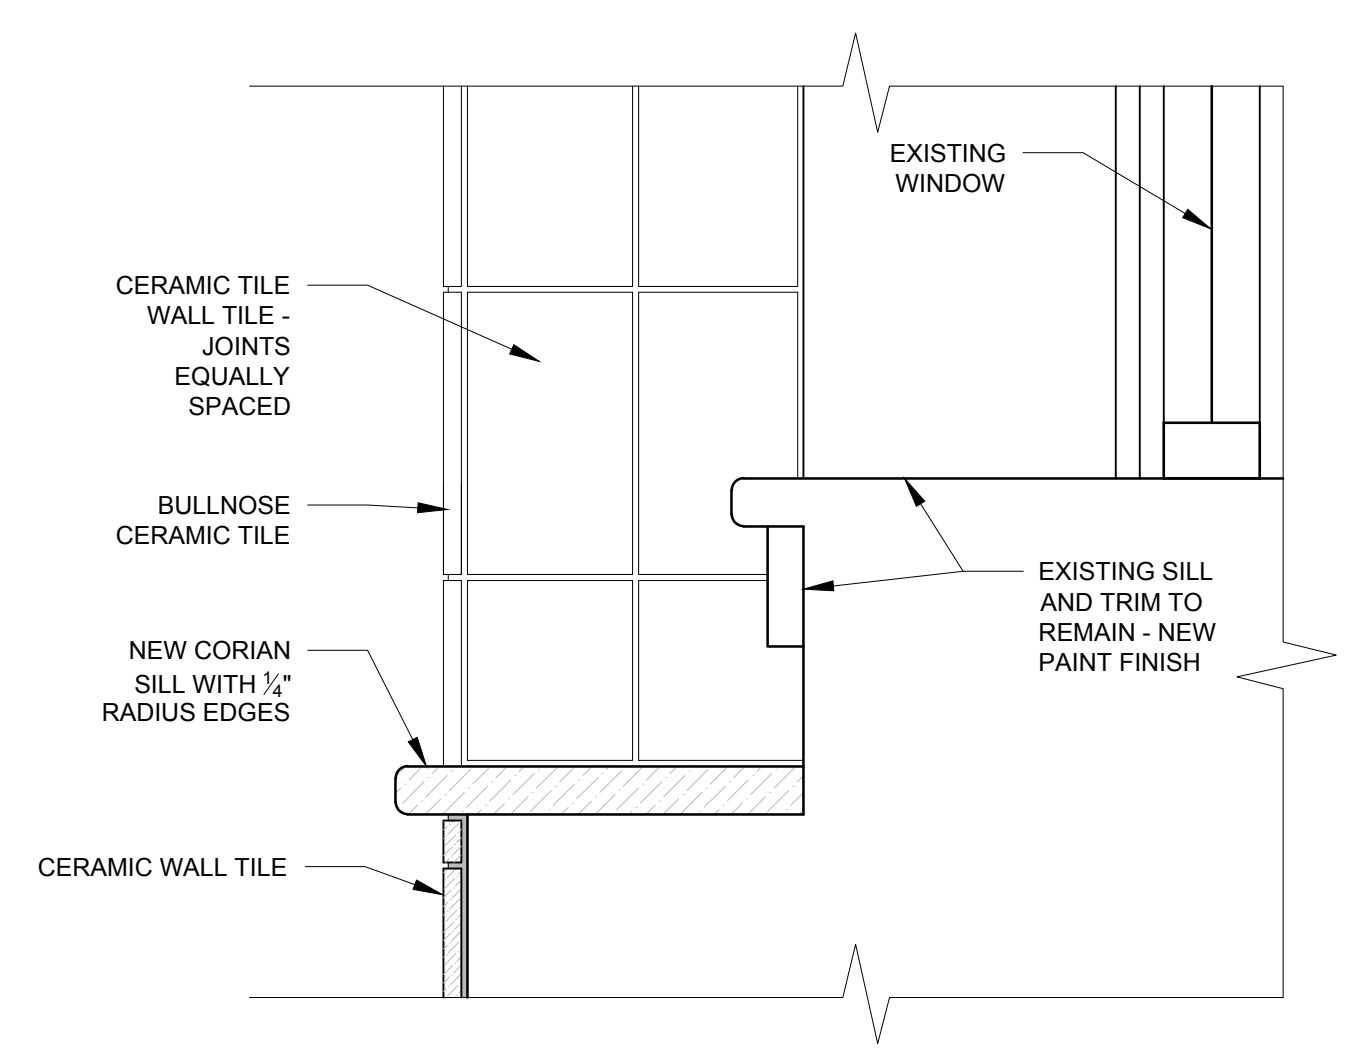

6 TILE SECTION DETAIL AT MEN'S URINALYSIS #412
3" = 1'-0"

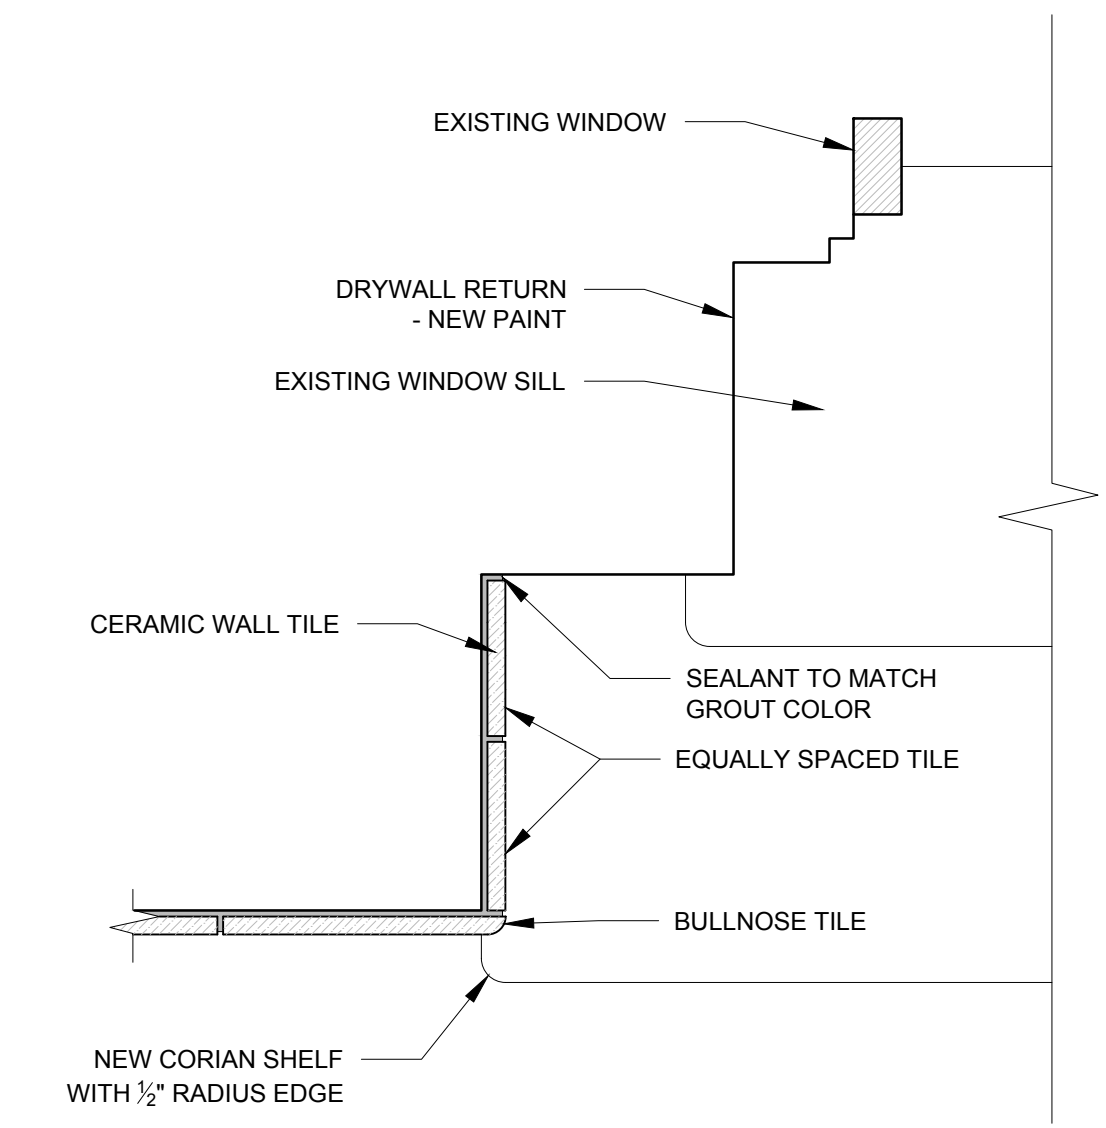

7 TILE PLAN DETAIL AT MEN'S URINALYSIS #412
3" = 1'-0"

- PT = PAPER TOWELS
- SD = SOAP DISPENSER
- TP = TOILET PAPER DISPENSER
- KEY