




ARCHITECTURE
PRESERVATION
DESIGN

500 CONGRESS STREET
PORTLAND, MAINE 04101
207.772.2722

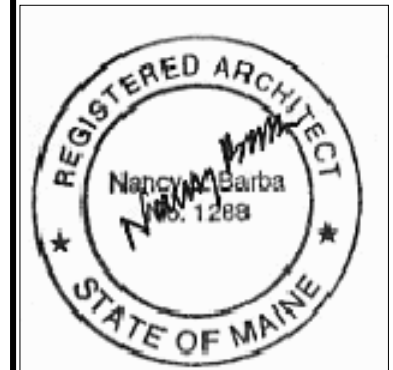

BARBA + WHEELOCK
500 CONGRESS STREET
PORTLAND, ME 04101

OFFICE OF
BARBA +
WHEELOCK


500 CONGRESS STREET
PORTLAND, ME 04101

TITLE
TOILET ROOM +
KITCHENETTE
REFLECTED CEILING
PLAN



DATE
8 / 8 / 2013

DRAWING #

A2

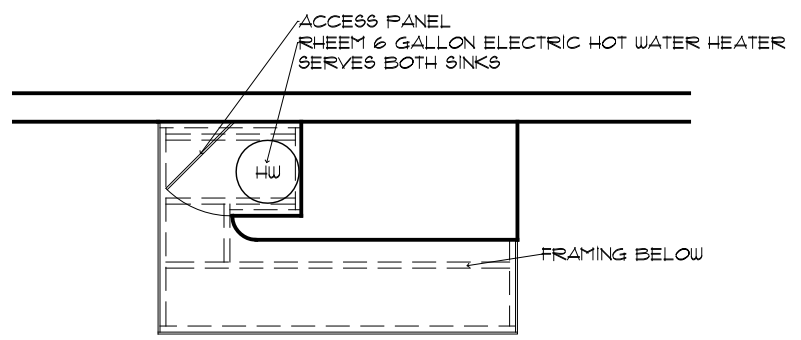

2 SECOND FLOOR TOILET ROOM & KITCHENETTE STRUCTURE PLAN
A2 (NO ELEVATOR REQUIRED / AVAILABLE)

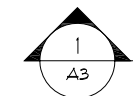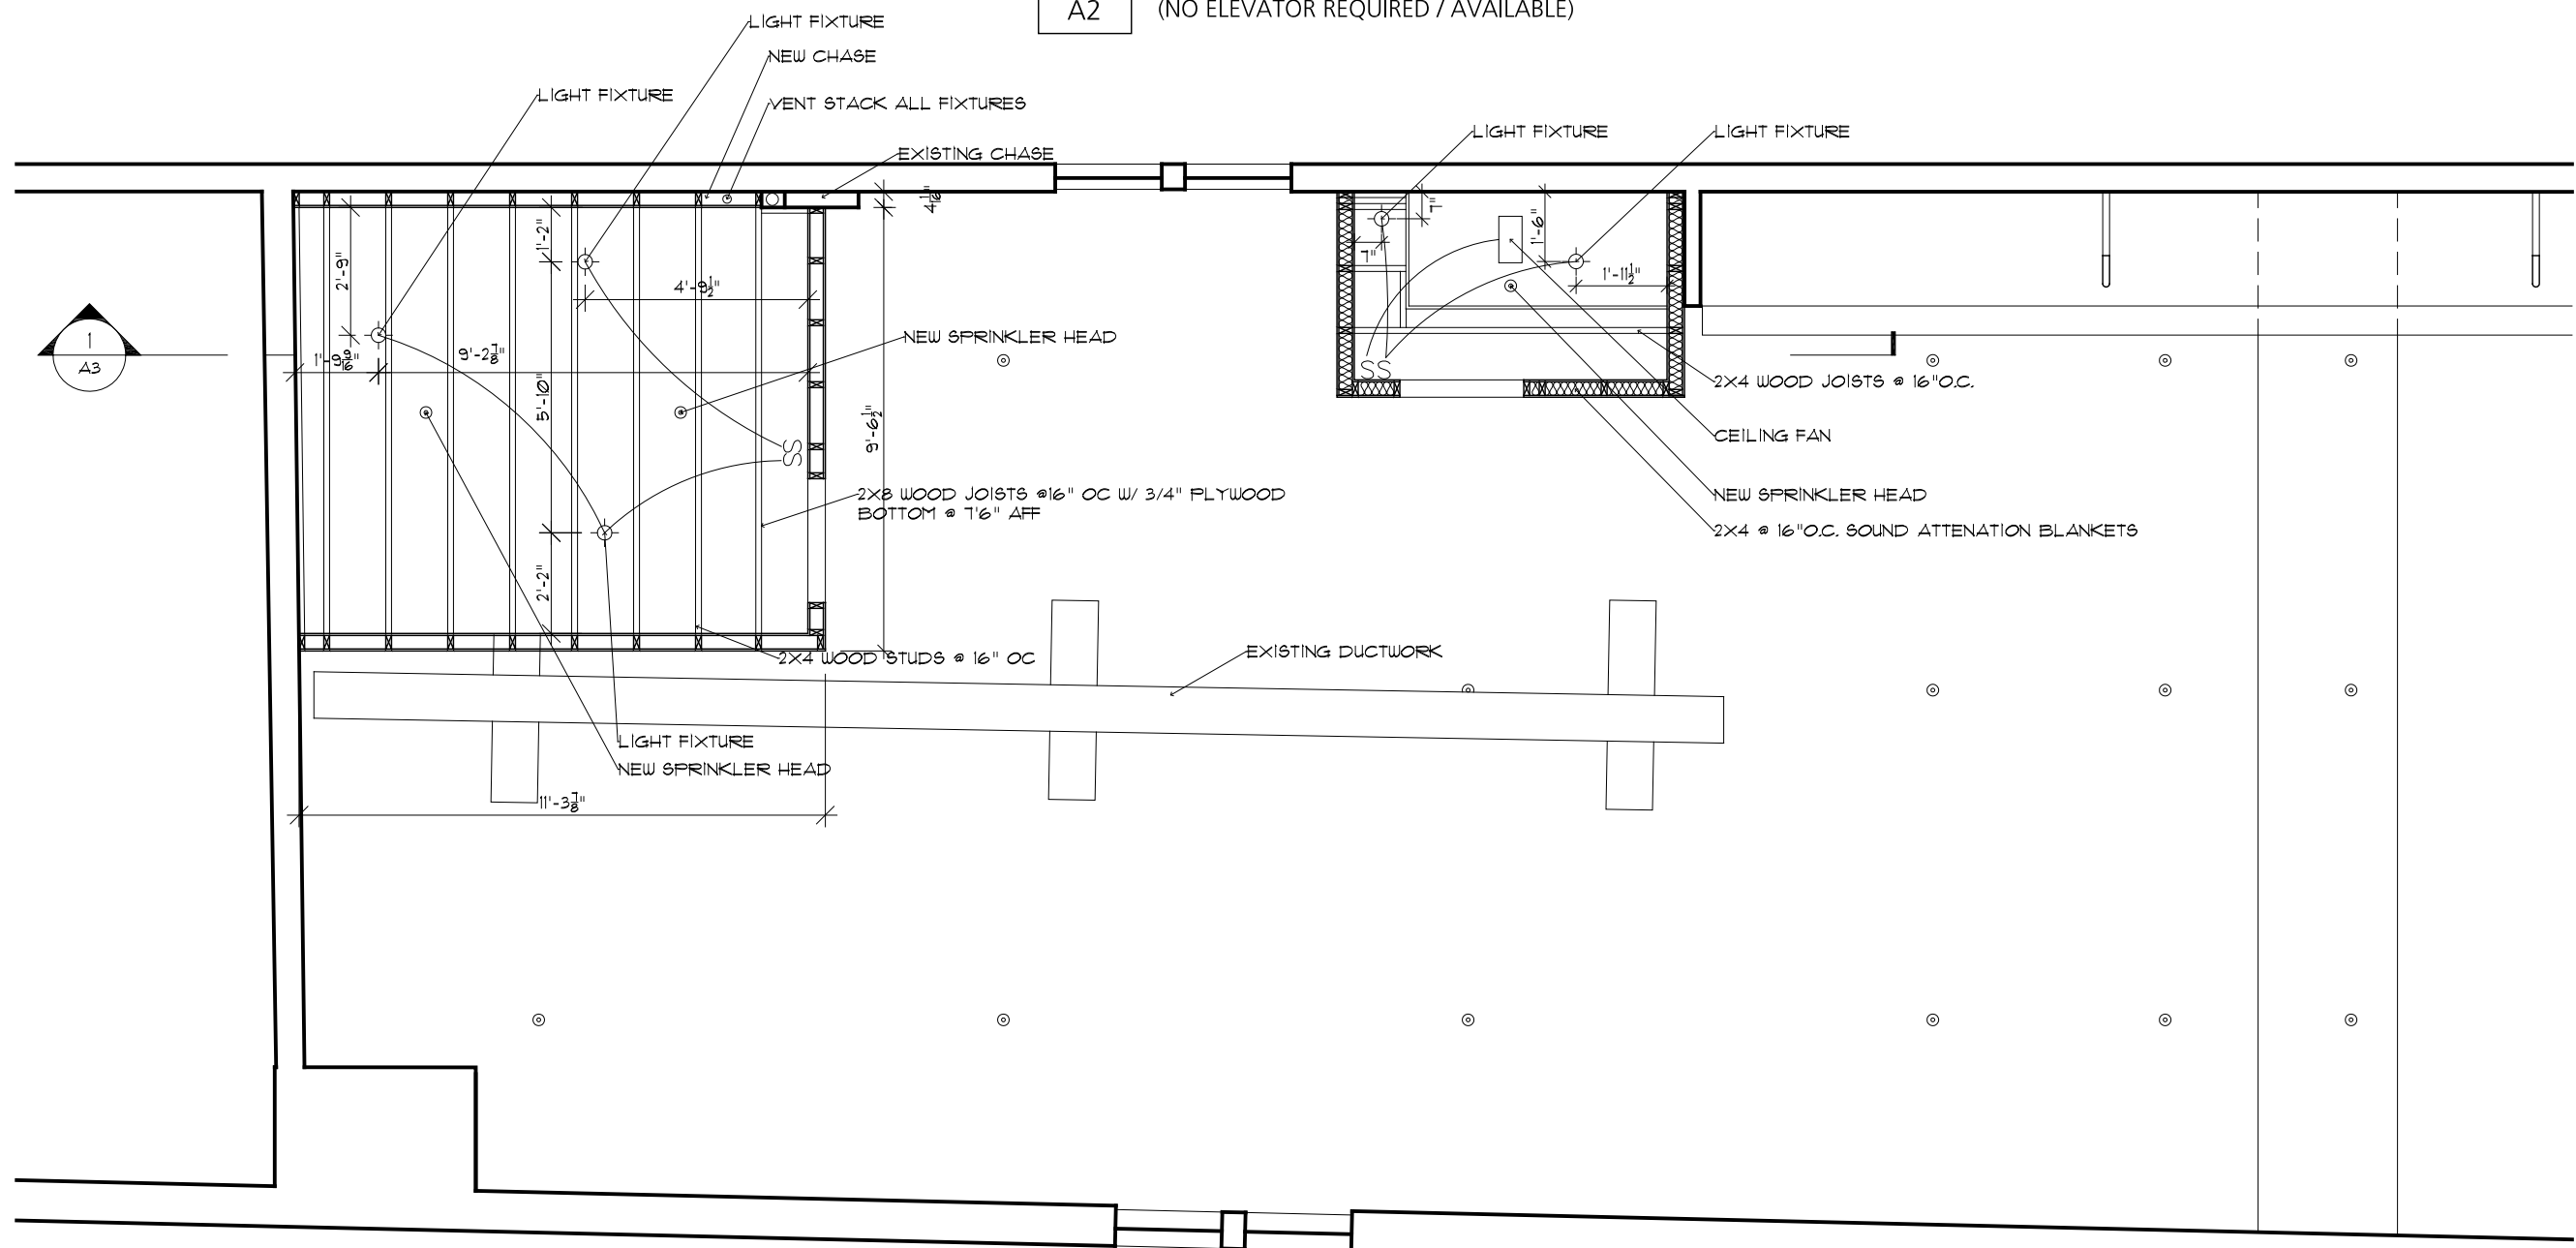

1 SECOND FLOOR TOILET ROOM & KITCHENETTE REFLECTED CEILING PLAN
A2 (NO ELEVATOR REQUIRED / AVAILABLE)

