

DISPLAY THIS CARD ON PRINCIPAL FRONTAGE OF WORK



CITY OF PORTLAND

BUILDING PERMIT

This is to certify that Kaplan 504 LLC

Located At 504 CONGRESS ST

Job ID: 2012-01-3075-SIGN

CBL: 037- H-013-001

has permission to Multiple signage for Bingas Wingas

provided that the person or persons, firm or corporation accepting this permit shall comply with all of the provisions of the Statues of Maine and of the Ordinances of the City of Portland regulating the construction, maintenance and use of the buildings and structures, and of the application on file in the department.

Notification of inspection and written permission procured before this building or part thereof is lathed or otherwise closed-in. 48 HOUR NOTICE IS REQUIRED.

A final inspection must be completed by owner before this building or part thereof is occupied. If a certificate of occupancy is required, it must be

Fire Prevention Officer

Code Enforcement Officer / Plan Reviewer

**THIS CARD MUST BE POSTED ON THE STREET SIDE OF THE PROPERTY
PENALTY FOR REMOVING THIS CARD**

BUILDING PERMIT INSPECTION PROCEDURES

Please call 874-8703 or 874-8693 (ONLY)

or email: buildinginspections@portlandmaine.gov

With the issuance of this permit, the owner, builder or their designee is required to provide adequate notice to the city of Portland Inspections Services for the following inspections. Appointments must be requested 48 to 72 hours in advance of the required inspection. The inspection date will need to be confirmed by this office.

- **Please read the conditions of approval that is attached to this permit!! Contact this office if you have any questions.**
- **Permits expire in 6 months. If the project is not started or ceases for 6 months.**
- **If the inspection requirements are not followed as stated below additional fees may be incurred due to the issuance of a "Stop Work Order" and subsequent release to continue.**

The project cannot move to the next phase prior to the required inspection and approval to continue, REGARDLESS OF THE NOTICE OF CIRCUMSTANCES.

IF THE PERMIT REQUIRES A CERTIFICATE OF OCCUPANCY, IT MUST BE PAID FOR AND ISSUED TO THE OWNER OR DESIGNEE BEFORE THE SPACE MAY BE OCCUPIED.



PORTLAND MAINE

Strengthening a Remarkable City, Building a Community for Life • www.portlandmaine.gov

Director of Planning and Urban Development
Penny St. Louis

Job ID: 2012-01-3075-SIGN

Located At: 504 CONGRESS ST

CBL: 037- H-013-001

Conditions of Approval:

Zoning

1. ANY exterior work requires a separate review and approval thru Historic Preservation. This property is located within an Historic District.
2. Banners cannot be approved by zoning under section 14-369.5, Table 2.8. Individual ground floor tenants are allowed one sign for each street they front on. Sending permit to planning under section 14-368.5(g). Approved by the planning authority on 1/18/12.
3. This permit is only approving the installation of ten banners and one 8' x 4' wall sign. A separate permit will have to be applied for in the future to add a canopy over the door on Free Street.

Historic

- * Canvas canopies over Free Street windows must be removed in conjunction with the installation of the proposed banners. Repairs to masonry necessitated by removal of canopies must be completed within 6 months of this approval.
- * Proposed sign over entrance approved as temporary sign only. Sign to be removed when the permanent entrance canopy is installed. (Applicant has committed to completing the installation within 60 months of this approval.

City of Portland, Maine - Building or Use Permit Application

389 Congress Street, 04101 Tel: (207) 874-8703, FAX: (207) 8716

Job No: 2012-01-3075-SIGN	Date Applied: 1/10/2012	CBL: 037- H-013-001	
Location of Construction: 504 CONGRESS ST - 77FREE STREET	Owner Name: KAPLAN 504 LLC	Owner Address: 49 OCEAN AVE PORTLAND, ME 04103	Phone:
Business Name: Bingas Wingas at the Stadium	Contractor Name: Craig Smith	Contractor Address: 390 Sopers Mill RD AUBURN ME 04210	Phone: (207) 576-9623
Lessee/Buyer's Name: Alec Altman	Phone: 914-261-4440	Permit Type: SIGN - PERM - Signage - Permanent	Zone: B-3
Past Use: Sports Bar/Restauant - Bingas Wingas at the Stadium	Proposed Use: Same - Sports Bar/Restaurant - install one wall sign 4' x 8' & two banners (2' x 8') on Free Street & 8 banners (2' x 8') on Brown Street	Cost of Work: Fire Dept: Signature: <i>[Signature]</i>	CEO District: Inspection: Use Group: <i>U</i> Type: <i>Sign</i> <i>IBC09</i> Signature: <i>[Signature]</i>
Proposed Project Description: Sign & Banners for Bingas Wingas		Pedestrian Activities District (P.A.D.)	
Permit Taken By:		Zoning Approval	

<p>1. This permit application does not preclude the Applicant(s) from meeting applicable State and Federal Rules.</p> <p>2. Building Permits do not include plumbing, septic or electrical work.</p> <p>3. Building permits are void if work is not started within six (6) months of the date of issuance. False informatin may invalidate a building permit and stop all work.</p>	<p>Special Zone or Reviews</p> <p><input type="checkbox"/> Shoreland</p> <p><input type="checkbox"/> Wetlands</p> <p><input type="checkbox"/> Flood Zone</p> <p><input type="checkbox"/> Subdivision</p> <p><input checked="" type="checkbox"/> Site Plan</p> <p>___ Maj ___ Min ___ MM</p> <p>Date: 1/18/12</p>	<p>Zoning Appeal</p> <p><input type="checkbox"/> Variance</p> <p><input type="checkbox"/> Miscellaneous</p> <p><input type="checkbox"/> Conditional Use</p> <p><input type="checkbox"/> Interpretation</p> <p><input type="checkbox"/> Approved</p> <p><input type="checkbox"/> Denied</p> <p>Date: 1/18/12</p>	<p>Historic Preservation</p> <p><input type="checkbox"/> Not in Dist or Landmark</p> <p><input type="checkbox"/> Does not Require Review</p> <p><input type="checkbox"/> Requires Review</p> <p><input type="checkbox"/> Approved</p> <p><input checked="" type="checkbox"/> Approved w/Conditions</p> <p><input type="checkbox"/> Denied</p> <p>Date: 1/18/12</p>
	<p>CERTIFICATION</p> <p><i>[Signature]</i></p>		

I hereby certify that I am the owner of record of the named property, or that the proposed work is authorized by the owner of record and that I have been authorized by the owner to make this application as his authorized agent and I agree to conform to all applicable laws of this jurisdiction. In addition, if a permit for work described in the appication is issued, I certify that the code official's authorized representative shall have the authority to enter all areas covered by such permit at any reasonable hour to enforce the provision of the code(s) applicable to such permit.

SIGNATURE OF APPLICANT	ADDRESS	DATE	PHONE
RESPONSIBLE PERSON IN CHARGE OF WORK, TITLE		DATE	PHONE



CITY OF PORTLAND, MAINE

Department of Building Inspections

Original Receipt

504 Congress

1/10 20 12

Received from Craig Smith

Location of Work 77 Free St.

Cost of Construction \$ _____ Building Fee: _____

Permit Fee \$ _____ Site Fee: _____

Certificate of Occupancy Fee: _____

#75 Historic #30 Permit 208' = 416.00 Total: 521.00


Building (I1) _____ Plumbing (I5) _____ Electrical (I2) _____ Site Plan (U2) _____

Other _____

CBL: 037

Check #: 1972 Total Collected \$ 521.00

**No work is to be started until permit issued.
Please keep original receipt for your records.**

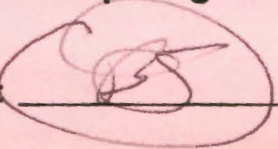Taken by: 

WHITE - Applicant's Copy
YELLOW - Office Copy
PINK - Permit Copy



B-3, historic

Signage/Awning Permit Application

If you or the property owner owes real estate or personal property taxes or user charges on any property within the City, payment arrangements must be made before permits of any kind are accepted.

Location/Address of Construction: <u>504 Congress</u> <u>77 Free St Portland Maine</u>		
Tax Assessor's Chart, Block & Lot Chart# Block# Lot# <u>37</u> <u>H</u> <u>013</u>	Owner: <u>Alec Altman</u> <u>Kaplan 501 LLC</u> <u>49 Ocean Pt Ave</u> <u>Portland 04103</u>	Telephone: <u>1914 261 4440</u>
Lessee/Buyer's Name (If Applicable)	Contractor name, address & telephone: <u>Craig Smith</u> <u>390 Sobers Mill St.</u> <u>Portland Maine</u> <u>AWARN</u> <u>04210</u>	Total s.f. of signage x \$2.00 Per s.f. plus \$30.00 For H.D. signage \$75.00 Fee: \$ _____ Awning Fee= cost of work _____ Total Fee: \$ _____
Who should we contact when the permit is ready: <u>Craig Smith</u> phone: <u>576-9623</u>		
Tenant/allocated building space frontage (feet): Length: _____ Height: _____ <u>see provided spec sheet</u> Lot Frontage (feet) _____ Single Tenant or Multi Tenant Lot _____		
Current Specific use: <u>Sports Bar / Restaurant</u> If vacant, what was prior use: _____ Proposed Use: _____		
Information on proposed sign(s): Freestanding (e.g., pole) sign? Yes _____ No _____ Dimensions proposed: _____ Height from grade: _____ Bldg. wall sign? (attached to bldg) Yes <input checked="" type="checkbox"/> No _____ Dimensions proposed: _____		
Proposed awning? Yes _____ No <input checked="" type="checkbox"/> Is awning backlit? Yes _____ No _____ Height of awning: _____ Length of awning: _____ Depth: _____ Is there any communication, message, trademark or symbol on it? Yes _____ No _____ If yes, total s.f. of panels w/communications, message, trademark or symbol: _____ s.f.		
Information on existing and previously permitted sign(s): Freestanding (e.g., pole) sign? Yes _____ No _____ Dimensions: _____ <u>see provided spec sheet</u> Bldg. wall sign? (attached to bldg) Yes _____ No _____ Dimensions: _____ Awning? Yes _____ No _____ Sq. ft. area of awning w/communication: _____		
A site sketch and building sketch showing exactly where existing and new signage is located must be provided. Sketches and/or pictures of proposed signage and existing building are also required.		

RECEIVED

JAN 10 2012

Dept of Building Inspections
City of Portland Maine

Please submit all of the information outlined in the Sign/Awning Application Checklist. Failure to do so may result in the automatic denial of your permit.

In order to be sure the City fully understands the full scope of the project, the Planning and Development Department may request additional information prior to the issuance of a permit. For further information visit us on-line at www.portlandmaine.gov, stop by the Building Inspections office, room 315 City Hall or call 874-8703.

I hereby certify that I am the Owner of record of the named property, or that the owner of record authorizes the proposed work and that I have been authorized by the owner to make this application as his/her authorized agent. I agree to conform to all applicable laws of this jurisdiction. In addition, if a permit for work described in this application is issued, I certify that the Code Official's authorized representative shall have the authority to enter all areas covered by this permit at any reasonable hour to enforce the provisions of the codes applicable to this permit.

Signature of applicant:

Date:

This is not a permit; you may not commence ANY work until the permit is issued.



Signage/Awning Permit Application Checklist

All of the following information is required and must be submitted. Checking off each item as you prepare your application package will ensure your package is complete and will help to expedite the permitting process.

- Certificate of Liability listing the City as additional insured if any portion of the sign abuts or encroaches on any public right of way, or can fall into any public right of way.
- Letter of permission from the owner indicating the permissions granted and the tenant/space building frontage.
- A sketch plan of lot indicating location of buildings, driveways and any abutting streets or rights of way, lengths of building frontages, street frontages and all existing setbacks. Please indicate on the plan all existing and proposed signs with their dimensions and specific locations. Be sure to include distance from the ground and building façade dimensions for any signage attached to the building.
- A sketch or photo of any proposed sign(s) indicating content, dimensions, materials, source of illumination, construction method as well as specifics of installation/attachment.
- Certificate of flammability required for awning, canopy or banner.
- A UL# is required for lighted signs at the time of final inspection.
- Photos of existing signage
- Details for sign fastening, attachment or mounting in the ground.

Permit fee for signage or awning-with-signage: \$30.00 plus \$2.00 per square foot of sign.

**Permit fee for awning-without-signage is based on cost of work:
\$30.00 for the first \$1,000.00, \$10.00 per additional \$1,000.00 of cost.**

Base application fee for any Historic District signage is \$75.00.

January 10, 2012

City of Portland
389 Congress Street
Portland, Maine 04101

To Whom It May Concern,

Per my previous discussions with your department, I am submitting the details of the proposed signage at 77 Free Street, Portland. Per their previous building permit, the client wishes to install the previously approved banner brackets on which will be hung the provided banners. The client wishes to keep the existing awnings over the front of the building as they feel that they will tie in nicely with the over all color scheme and feel of the building. Also, they hide the unsightly masonry.


77 free?
Two gran awnings
over the windows.
(existing)

The clients will then remove their existing signage above the Free Street entrance and replace it with a sign that will more appropriately tie in with the banners and the awnings. The effect of which will provide a uniform theme for the building. It is the intent of the client to install the banners within a week of having the permit issued and to install the signage within 6 months of that. If the city feels it is necessary to remove the existing signage prior to this then of course the client will do as directed.

To address the concerns of the city and the previously approved front awning, the client wishes to express that due to the costs the approved awning is it is unable to be installed at this time. However the client fully intends to install the front awning at some point in the future and will submit an updated plan within 60 months.

If you have any questions or concerns please feel free to contact me at (207)576-9623.

Sincerely yours,

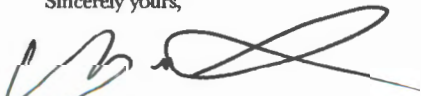


Craig Smith

approximately 8'




approximately 4'


Sign material being a Plywood substat
 fastened 2 foot internal se Tap covered into brick facade

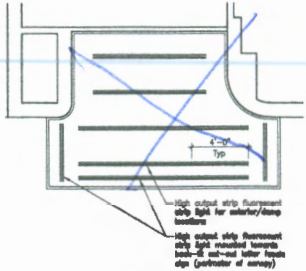

9 Canopy Lighting Plan
Scale: 1/4" = 1'-0"

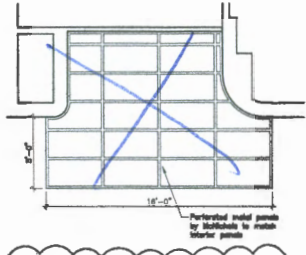


10 Canopy Reflected Ceiling Plan
Scale: 1/4" = 1'-0"

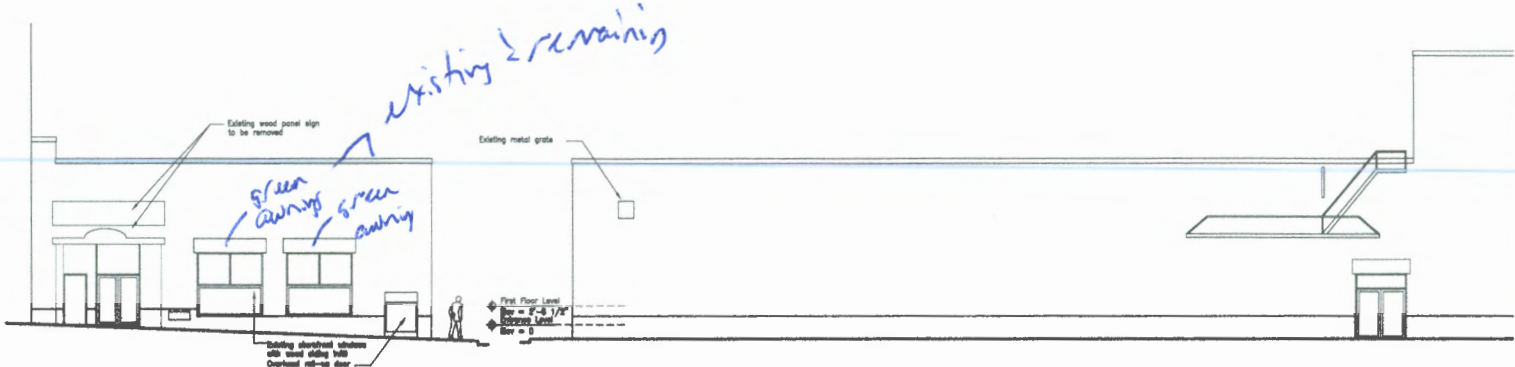


3 Existing Building Elevations (Free St.)
Scale: 1/4" = 1'-0"

1 Existing Building Elevations (Brown St.)
Scale: 1/4" = 1'-0"

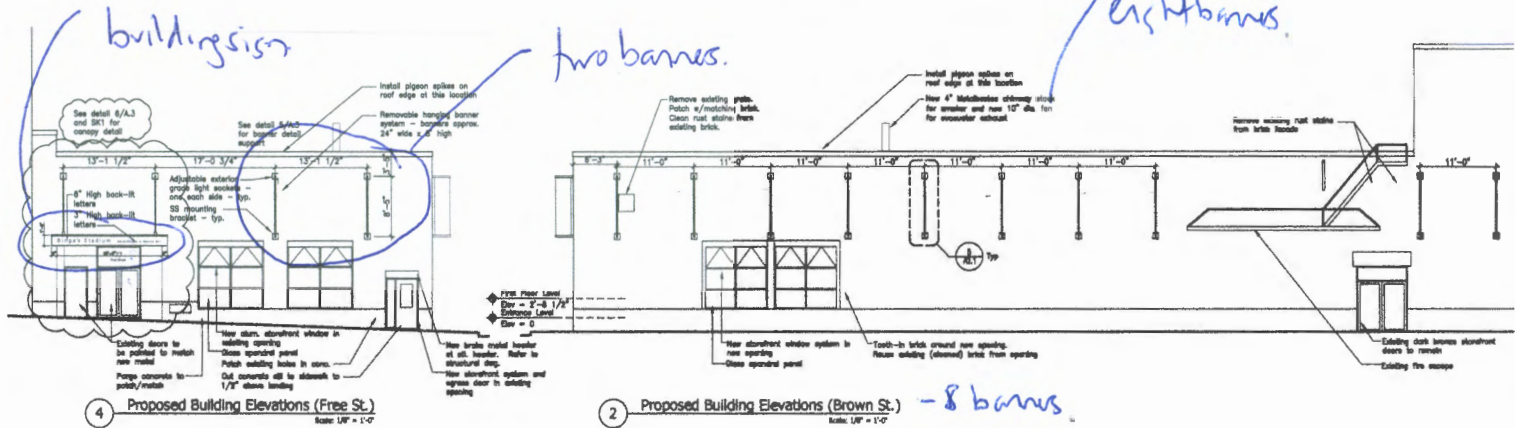


4 Proposed Building Elevations (Free St.)
Scale: 1/4" = 1'-0"


2 Proposed Building Elevations (Brown St.)
Scale: 1/4" = 1'-0"

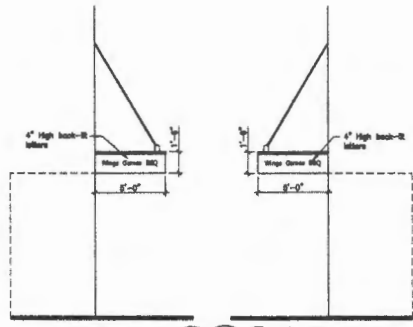


8 Canopy Elevation
Scale: 1/4" = 1'-0"

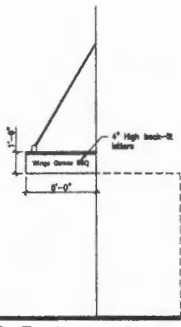

7 Canopy Elevation
Scale: 1/4" = 1'-0"

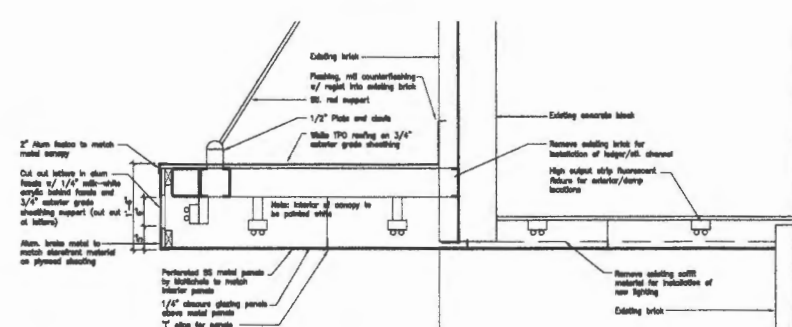

6 Canopy Detail
Scale: 1" = 1'-0"

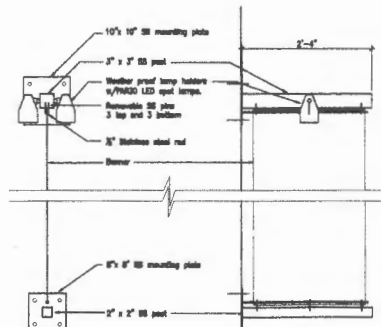

5 Proposed Banner Detail
Scale: 1/4" = 1'-0"

DayMatero
Architecture Lighting Design
100 Front Street
Top Floor
Bath Avenue, SE, 04530
207.471.4819
info@daymatero.com

Consultants
Food Service
TJM Consulting
Structural Engineering
Casco Bay Engineering

Revisions
Addendum #1 - 4.22.09
Addendum #2 - 6.30.09
Addendum #3 - 7.22.09


Binga's Wings at the Stadium
Free and Brown Street
Portland, Maine



Job Number: 09.011
Date: 22.JUL.09
Scale: As Noted
Drawing Title:
Building Elevations and Details

A2.1
Addendum #3

ART PROVIDED AT 4"
BUT MAKE SAME AS SAMPLE
(SEE PHIL)

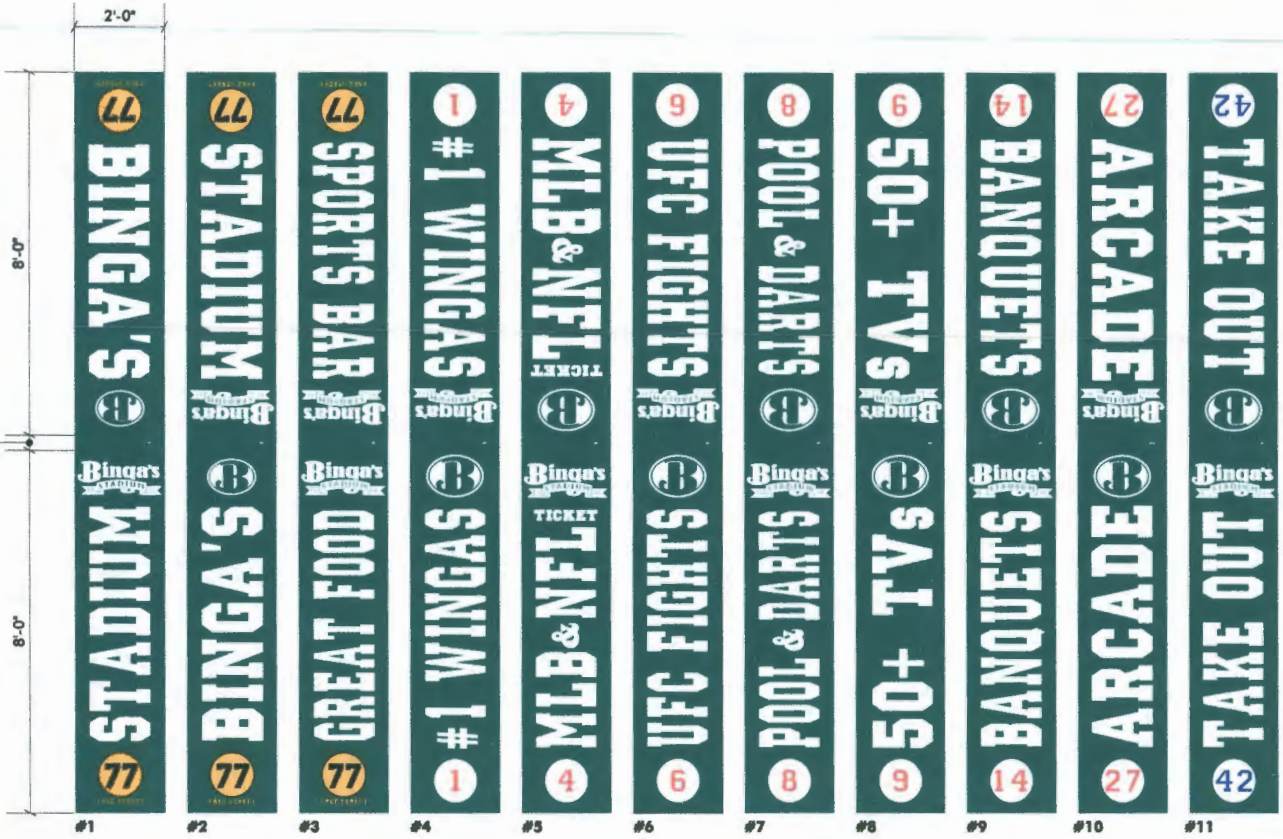

- GREEN PANTONE 340
- YELLOW PANTONE 7408
- RED PANTONE 032
- BLUE PANTONE 660
- BLACK
- WHITE

PRINTED BANNERS
SCALE: 3/8"=1'-0" (11) REQUIRED

*only 10 banners will be hung
2 on Free Street & 8 on Brown Street*

Supplier: Custom Banner
Address: Rochester NH
Neokraft P.O.: 013181
E-mail: art@custombanner.com


Bingas Stadium
14541

SUPPLIER DRAWING

Location: 77 Free Street
Portland, ME
Drawing No.: 1 of 1
Drawn by: DS Rep.: PB
Date: 12.14.2011
Lead No.: TL014289
Gen Ref.:



Neokraft Signs Inc. <http://www.neokraft.com>
686 Main Street T.207.782.2654 F.782.0009
Leviaton, Maine 04240 1.800.339.2258
© COPYRIGHT 2010, BY NEOKRAFT SIGNS, INC.

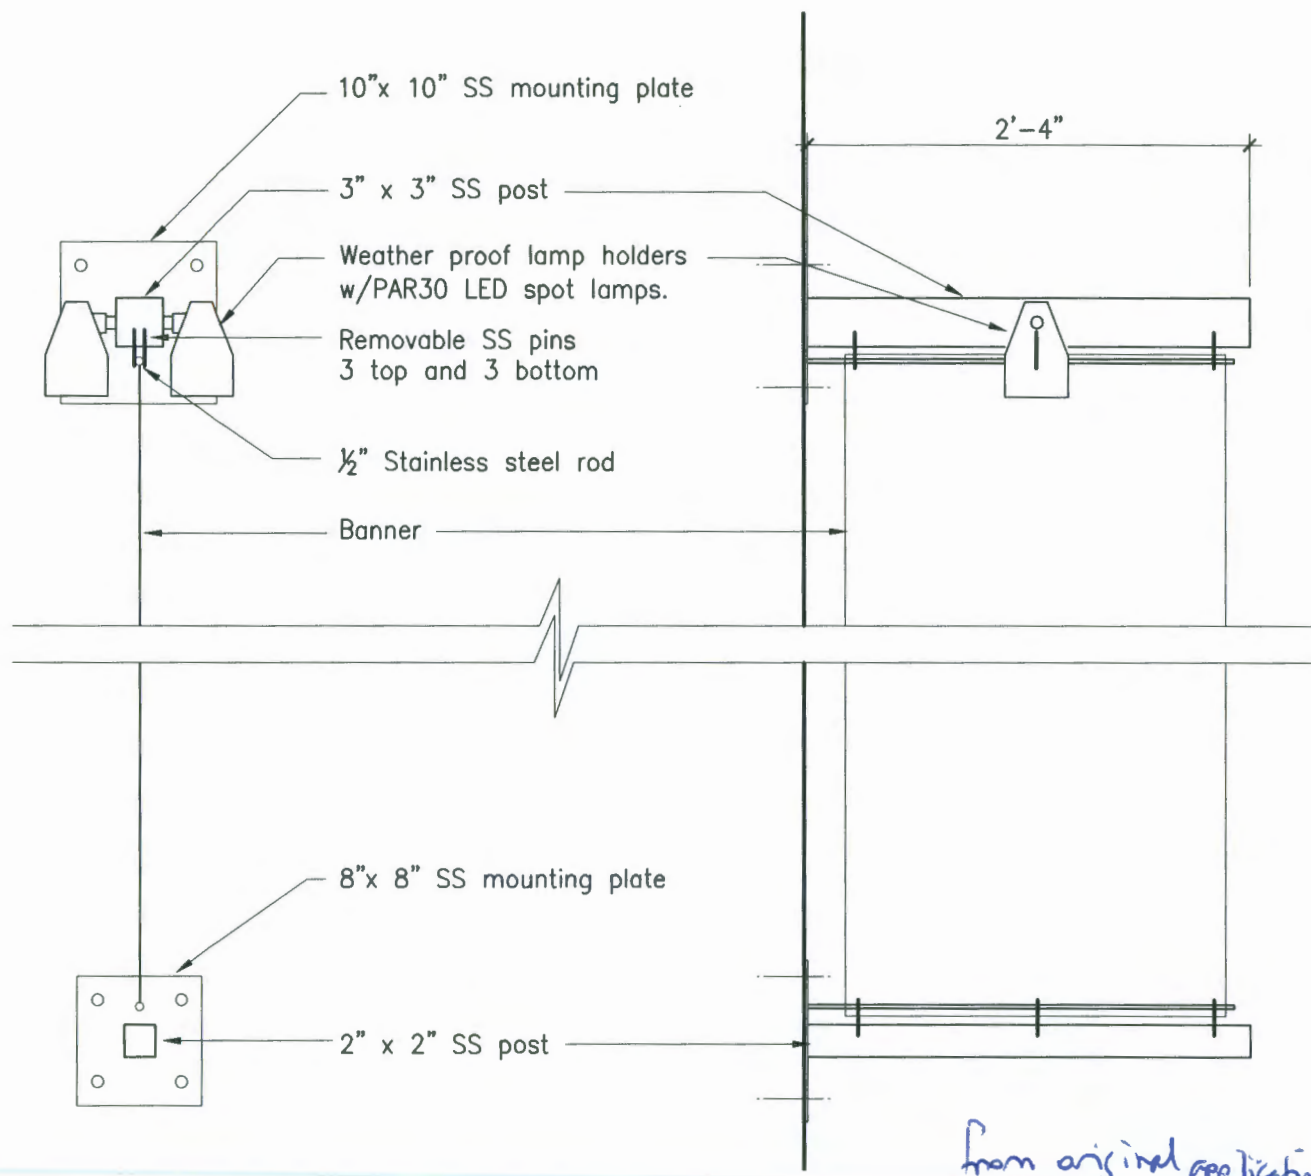

Job Num
Date: /
Scale: /
Drawn
Build
Elev
and I

5 Proposed Banner Detail
Scale: 1" = 1'-0"

*from original application
in 2009 - 09-0658.*

AS
ISSU
Pe



Neokraft
SIGN S

Neokraft Signs Inc.
686 Main Street
Lewiston, Maine 04240
Telephone: 207.782.9654
Facsimile: 207.782.0009
1.800.339.2258
<http://www.neokraft.com>

Fax to	City of Portland Att. Brad	Date	1/11/12
		Time	
		Ref. No.	
Fax No.	874-8716	Re.	
		No. of pages incl. this sheet	2

From Phil Bolduc

Originator's Signature *Phil Bolduc*

Message Cut sheet for banner @ Binga's

Feel Free to call
Phil Bolduc
782-9654

*Banner's Banner's**874-874 Pond*

Freedom 16 oz. Opaque Matte/Opaque Gloss

Helpful Product Specifications


- Freedom 16 oz. Opaque Matte & Opaque Gloss can be used for printing on one or two sides. These products are compatible with screen printing, digital printing, and pressure-sensitive lettering. They are intended for indoor displays and outdoor displays for long-term usage (2 years or more). They are durable and heavy-duty. The opaque barrier helps to eliminate image show-through.

	ENGLISH	METRIC	TESTING METHOD
Weight	16 oz./yd ²	543 g/m ²	FS 5040 / ASTM D3776
Widths	up to 136"	345 cm	
Count	9 x 9/1"	4 x 4/cm	
Denier	1000	1100	
Grab Tensile	218 x 195 lbs./1"	970 x 867 N/2.5 cm	FS 5100 / ASTM D5034
Tongue Tear	70 x 66 lbs./1"	311 x 294 N/2.5 cm	FS 5134 / ASTM D2261
Adhesion	20 lbs./2"	89 N/5 cm	FS 5970 / ASTM D751
Fire Retardant	Self Extinguishing		
Put-Up	25, 40, 75, 300 yds	23, 37, 69, 274 m	


Product Uses and Applications




Pole Banners

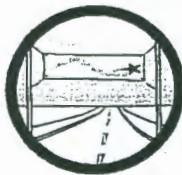

Street Banners

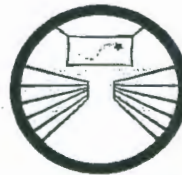

Retail/Aisle Banners

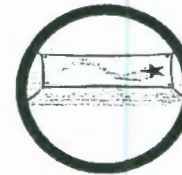

Outdoor Banners



800-406-8845 | orders@valuevinyls.com | www.valuevinyls.com

The following information in regards to the chemical and physical properties of this product is based upon reliable testing methods. While reliable, these statistics are intended only as an informational source for your benefit. These statistics are...

Subject: Fwd: 77 Free Street
From: Craig Smith (craig@smithworkslc.com)
To: tamra_hartley@yahoo.com;
Date: Friday, December 23, 2011 10:42 AM

Sent from my Verizon Wireless Device

----- Original message -----

Subject: 77 Free Street
From: Alec Altman < >
To:
CC: 77 Free Street

I Alec Altman give Craig Smith permission to work on the building at 77 Free Street.

--

Alec Altman
Cell (914)261-4440



CERTIFICATE OF LIABILITY INSURANCE

BWSTA-1

OP ID: JM

DATE (MM/DD/YYYY)

01/10/12

THIS CERTIFICATE IS ISSUED AS A MATTER OF INFORMATION ONLY AND CONFERS NO RIGHTS UPON THE CERTIFICATE HOLDER. THIS CERTIFICATE DOES NOT AFFIRMATIVELY OR NEGATIVELY AMEND, EXTEND OR ALTER THE COVERAGE AFFORDED BY THE POLICIES BELOW. THIS CERTIFICATE OF INSURANCE DOES NOT CONSTITUTE A CONTRACT BETWEEN THE ISSUING INSURER(S), AUTHORIZED REPRESENTATIVE OR PRODUCER, AND THE CERTIFICATE HOLDER.

IMPORTANT: If the certificate holder is an ADDITIONAL INSURED, the policy(ies) must be endorsed. If SUBROGATION IS WAIVED, subject to the terms and conditions of the policy, certain policies may require an endorsement. A statement on this certificate does not confer rights to the certificate holder in lieu of such endorsement(s).

PRODUCER McGonagle - O'Hearn Insurance Timothy McGonagle 1087 Forest Avenue Portland, ME 04103	207-797-9400 07-797-0956	CONTACT NAME: PHONE (A/C, No., Ext): E-MAIL ADDRESS: FAX (A/C, No.):														
INSURED BW Stadium, LLC PO Box 10417 Portland, ME 04104		<table border="1" style="width: 100%; border-collapse: collapse;"> <thead> <tr> <th style="text-align: center;">INSURER(S) AFFORDING COVERAGE</th> <th style="text-align: center;">NAIC #</th> </tr> </thead> <tbody> <tr> <td>INSURER A : Travelers</td> <td style="text-align: center;">19038</td> </tr> <tr> <td>INSURER B : Hartford Insurance</td> <td style="text-align: center;">10071H</td> </tr> <tr> <td>INSURER C :</td> <td></td> </tr> <tr> <td>INSURER D :</td> <td></td> </tr> <tr> <td>INSURER E :</td> <td></td> </tr> <tr> <td>INSURER F :</td> <td></td> </tr> </tbody> </table>	INSURER(S) AFFORDING COVERAGE	NAIC #	INSURER A : Travelers	19038	INSURER B : Hartford Insurance	10071H	INSURER C :		INSURER D :		INSURER E :		INSURER F :	
INSURER(S) AFFORDING COVERAGE	NAIC #															
INSURER A : Travelers	19038															
INSURER B : Hartford Insurance	10071H															
INSURER C :																
INSURER D :																
INSURER E :																
INSURER F :																

COVERAGES**CERTIFICATE NUMBER:****REVISION NUMBER:**

THIS IS TO CERTIFY THAT THE POLICIES OF INSURANCE LISTED BELOW HAVE BEEN ISSUED TO THE INSURED NAMED ABOVE FOR THE POLICY PERIOD INDICATED. NOTWITHSTANDING ANY REQUIREMENT, TERM OR CONDITION, OF ANY CONTRACT OR OTHER DOCUMENT WITH RESPECT TO WHICH THIS CERTIFICATE MAY BE ISSUED OR MAY PERTAIN, THE INSURANCE AFFORDED BY THE POLICIES DESCRIBED HEREIN IS SUBJECT TO ALL THE TERMS, EXCLUSIONS AND CONDITIONS OF SUCH POLICIES. LIMITS SHOWN MAY HAVE BEEN REDUCED BY PAID CLAIMS.

INSR LTR	TYPE OF INSURANCE	ADDL INSR	SUBR WVD	POLICY NUMBER	POLICY EFF (MM/DD/YYYY)	POLICY EXP (MM/DD/YYYY)	LIMITS
A	GENERAL LIABILITY <input checked="" type="checkbox"/> COMMERCIAL GENERAL LIABILITY <input type="checkbox"/> CLAIMS-MADE <input checked="" type="checkbox"/> OCCUR GEN'L AGGREGATE LIMIT APPLIES PER: <input type="checkbox"/> POLICY <input type="checkbox"/> PRO. JECT <input type="checkbox"/> LOC			680-5813N29-6	07/22/10	07/22/11	EACH OCCURRENCE \$ 1,000,000 DAMAGE TO RENTED PREMISES (Ea occurrence) \$ 300,000 MED EXP (Any one person) \$ 5,000 PERSONAL & ADV INJURY \$ 1,000,000 GENERAL AGGREGATE \$ 2,000,000 PRODUCTS - COMP/OP AGG \$ 2,000,000 \$
	AUTOMOBILE LIABILITY <input type="checkbox"/> ANY AUTO <input type="checkbox"/> ALL OWNED AUTOS <input type="checkbox"/> HIRED AUTOS <input type="checkbox"/> SCHEDULED AUTOS <input type="checkbox"/> NON-OWNED AUTOS						COMBINED SINGLE LIMIT (Ea accident) \$ BODILY INJURY (Per person) \$ BODILY INJURY (Per accident) \$ PROPERTY DAMAGE (Per accident) \$ \$
	UMBRELLA LIAB EXCESS LIAB <input type="checkbox"/> OCCUR <input type="checkbox"/> CLAIMS-MADE DED <input type="checkbox"/> RETENTION \$						EACH OCCURRENCE \$ AGGREGATE \$ \$
B	WORKERS COMPENSATION AND EMPLOYERS' LIABILITY ANY PROPRIETOR/PARTNER/EXECUTIVE OFFICER/MEMBER EXCLUDED? (Mandatory in NH) If yes, describe under DESCRIPTION OF OPERATIONS below	Y/N	N/A	04WECLC1742	10/21/11	10/21/12	<input type="checkbox"/> WC STATUTORY LIMITS <input type="checkbox"/> OTHER E.L. EACH ACCIDENT \$ 100,000 E.L. DISEASE - EA EMPLOYEE \$ 100,000 E.L. DISEASE - POLICY LIMIT \$ 500,000
A	Property Section			680-5813N29-6	07/22/11	07/22/12	

DESCRIPTION OF OPERATIONS / LOCATIONS / VEHICLES (Attach ACORD 101, Additional Remarks Schedule, if more space is required)

CERTIFICATE HOLDER**CANCELLATION**

CITY OF PORTLAND
 389 CONGRESS ST.
 PORTLAND, ME 04101

SHOULD ANY OF THE ABOVE DESCRIBED POLICIES BE CANCELLED BEFORE THE EXPIRATION DATE THEREOF, NOTICE WILL BE DELIVERED IN ACCORDANCE WITH THE POLICY PROVISIONS.

AUTHORIZED REPRESENTATIVE

Jms

© 1988-2010 ACORD CORPORATION. All rights reserved.