


A BUILDING SECTION
 A3 SCALE: 1/8" = 1'-0"
 NOTE: MEZZANINE DELETED

B BUILDING SECTION
 A3 SCALE: 1/8" = 1'-0"
 NOTE: MEZZANINE DELETED

C BUILDING SECTION
 A3 SCALE: 1/8" = 1'-0"
 NOTE: MEZZANINE DELETED

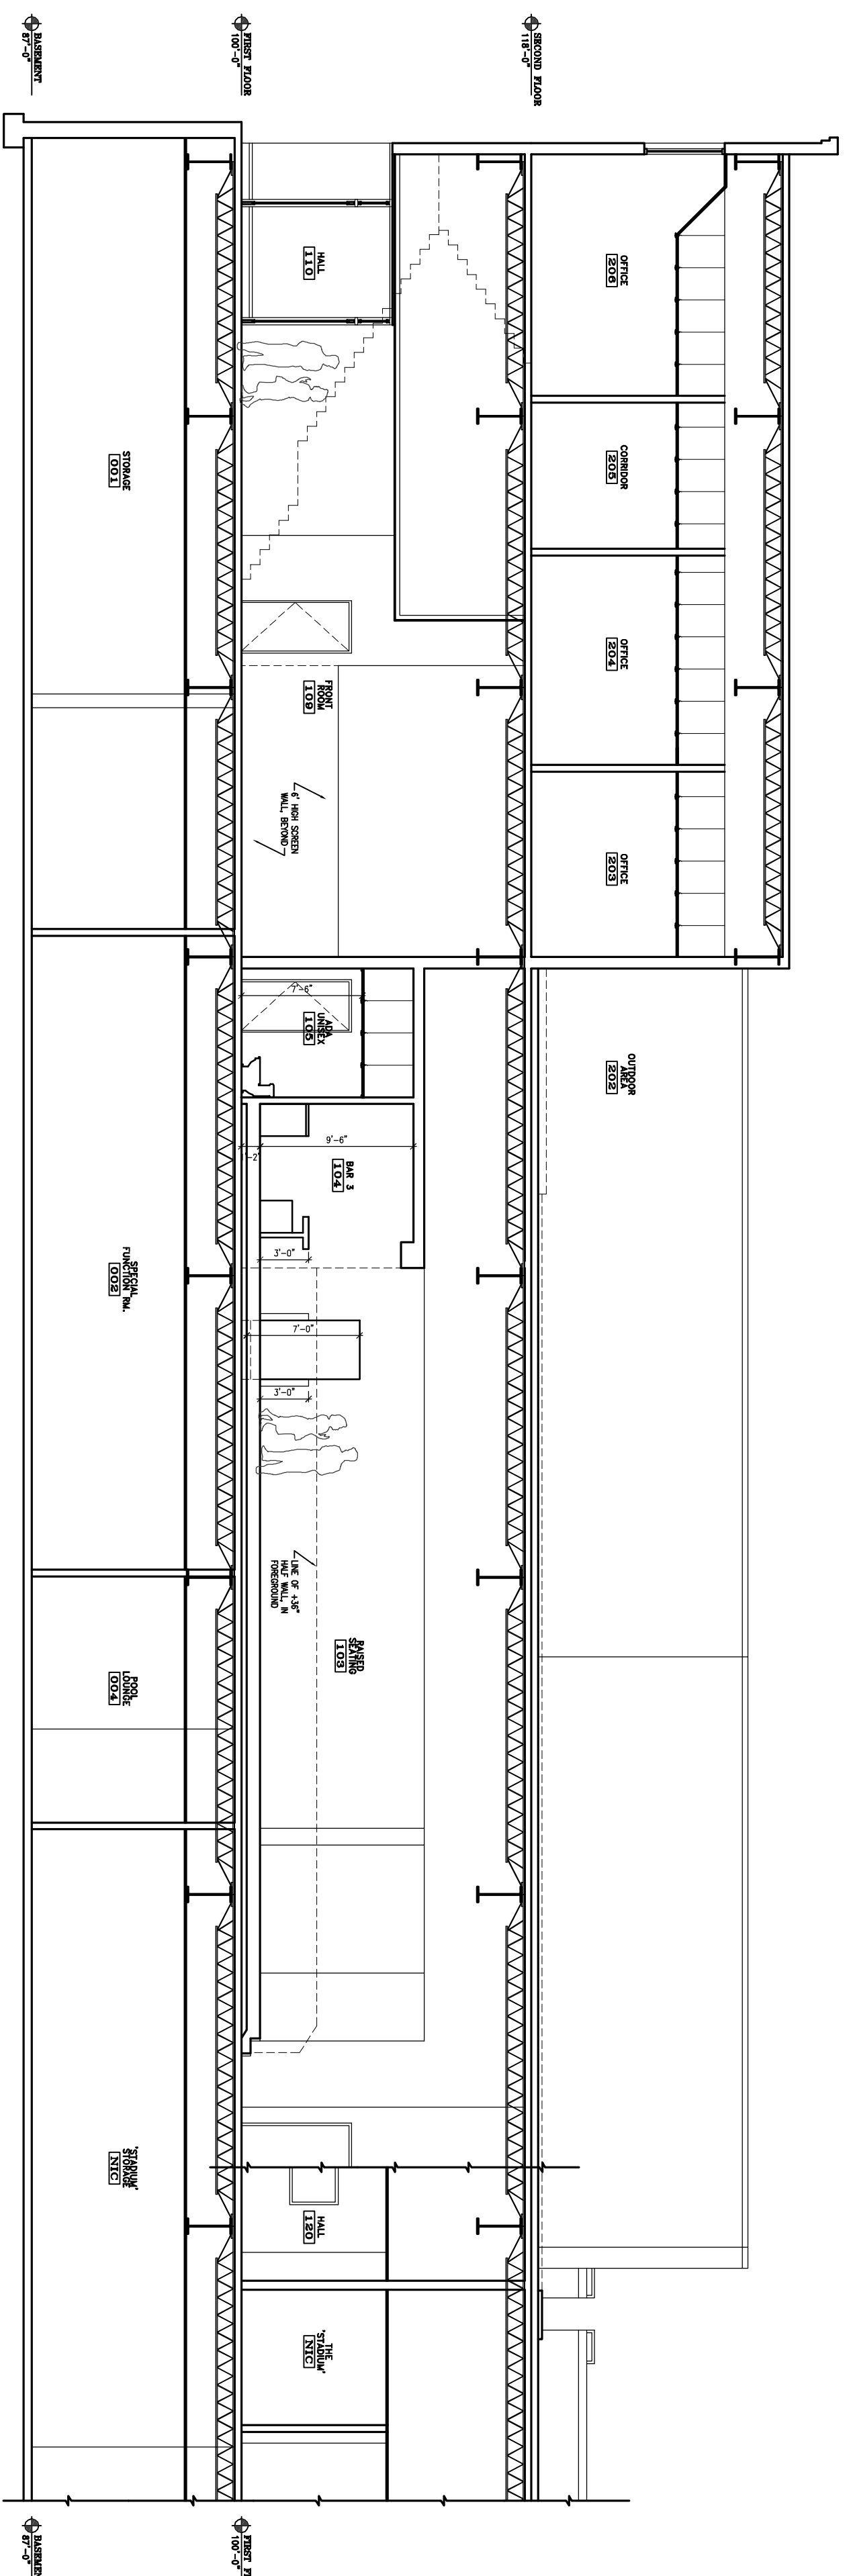

ISSUE DATE	ISSUE DATE
PRELIM.	06-09-08
Board	Not Rec'd
CD's	8-15-08
REV. 1	-
REV. 2	-
PRINT	9-24-08

JOB: 08104

Port City Music Hall
 504 Congress Street
 Portland, ME 04101

ALPHA ARCHITECTS
 17 CHESTNUT STREET
 PORTLAND, ME 04101
 PHONE: 207.761.9500
 FAX: 207.761.9595
 design@alpharchitects.com

© COPYRIGHT
 Reuse or reproduction of the contents of
 this document is not permitted without
 written permission of ALPHA ARCHITECTS

9-24-08

A-3
 BUILDING
 SECTIONS