


John Powers Associates, Inc.

ARCHITECTURE

105 MAIN STREET
SOUTH PORTLAND
MAINE, 04106
207-741-0244 VOICE
207-741-0277 FAX

RENOVATIONS TO
THE STADIUM
RESTAURANT

REVISIONS	Date	Description

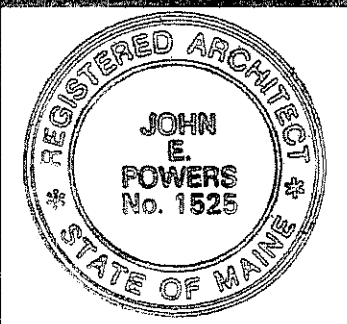

John Powers Associates, Inc.


ARCHITECTURE

105 MAIN STREET
SOUTH PORTLAND
MAINE, 04106
207-741-0244 VOICE
207-741-0277 FAX


PROJECT TITLE
RENOVATIONS TO THE STADIUM RESTAURANT

SHEET TITLE
PHASE I STAIR PLANS AND DETAILS


Date:	03-21-07
Scale:	AS NOTED
Drawn By:	JJO
Checked By:	JJO
File Name:	07-2007
SHEET No.	A1.02

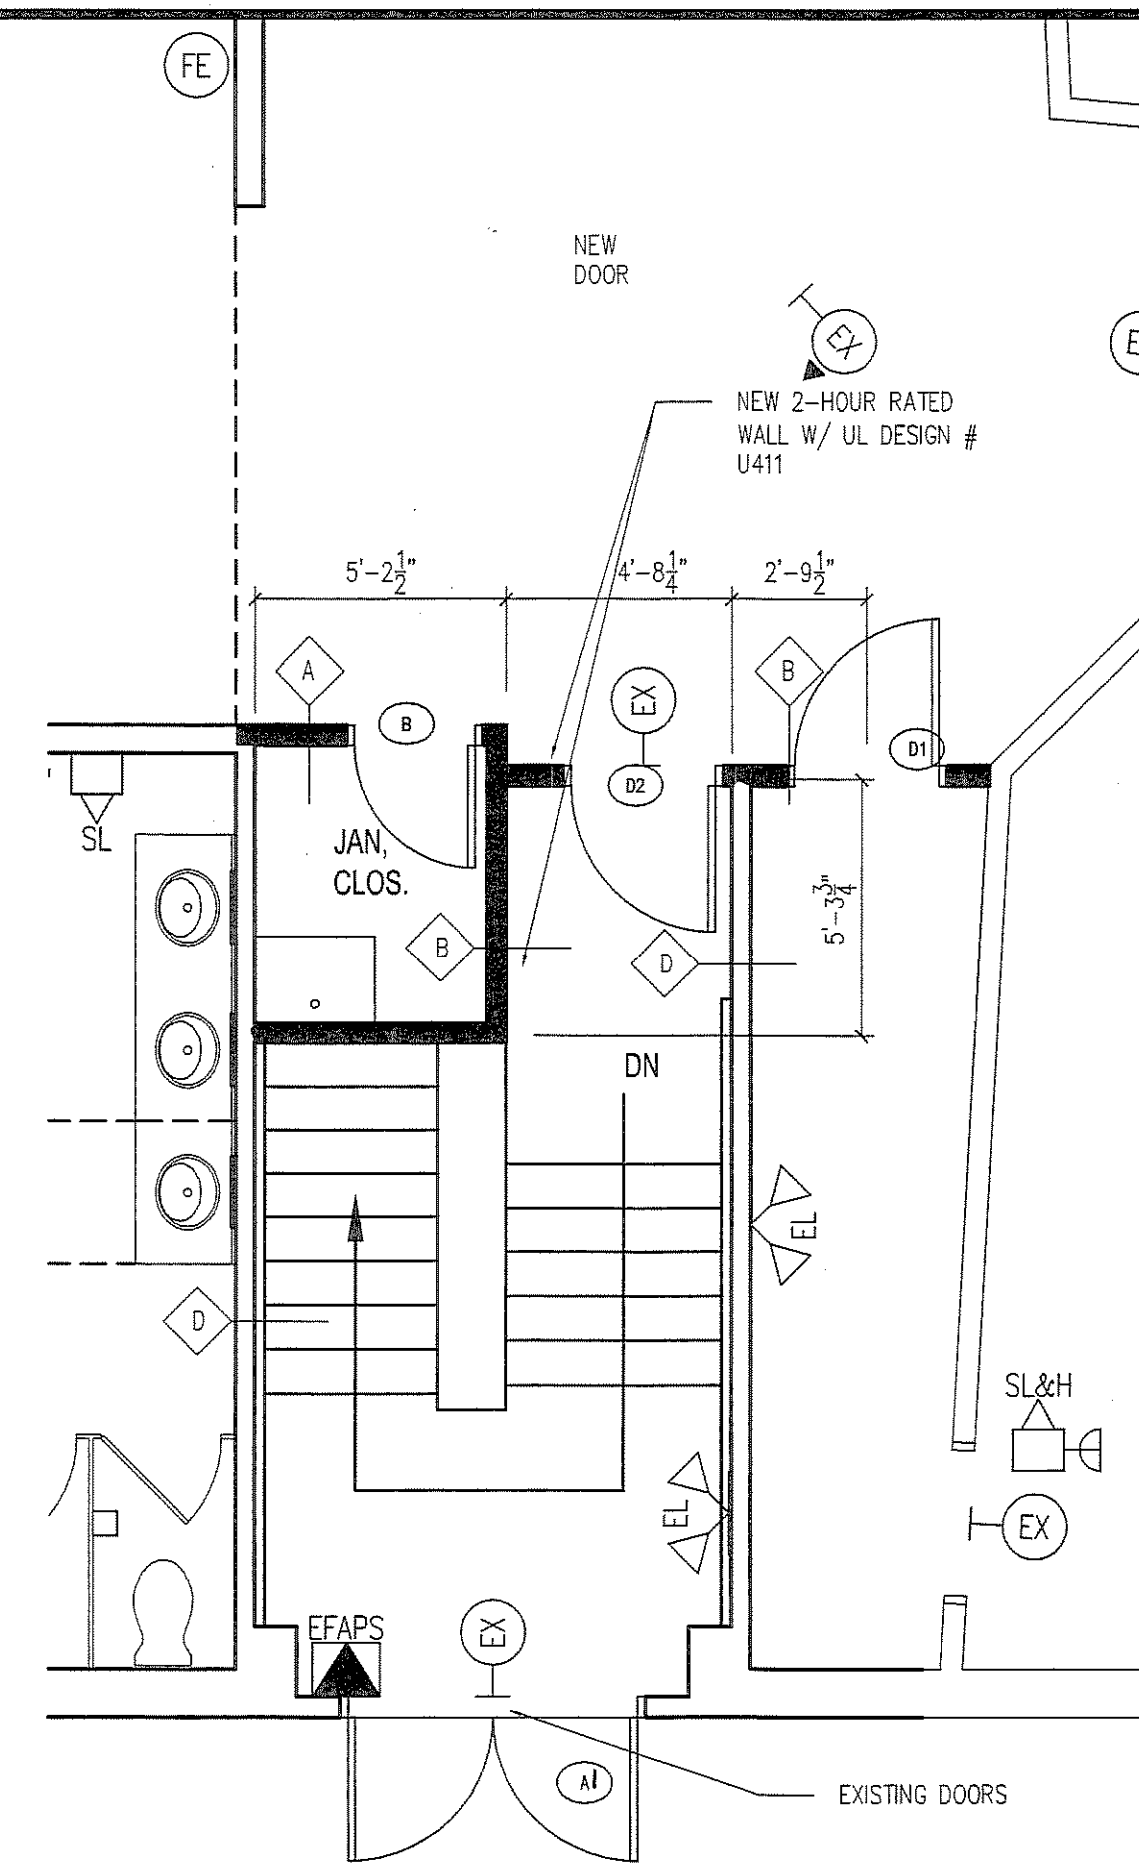


2 REVISED BROWN STREET EXIT
A2 SCALE: 1/4"=1'-0"
(PHASE I)

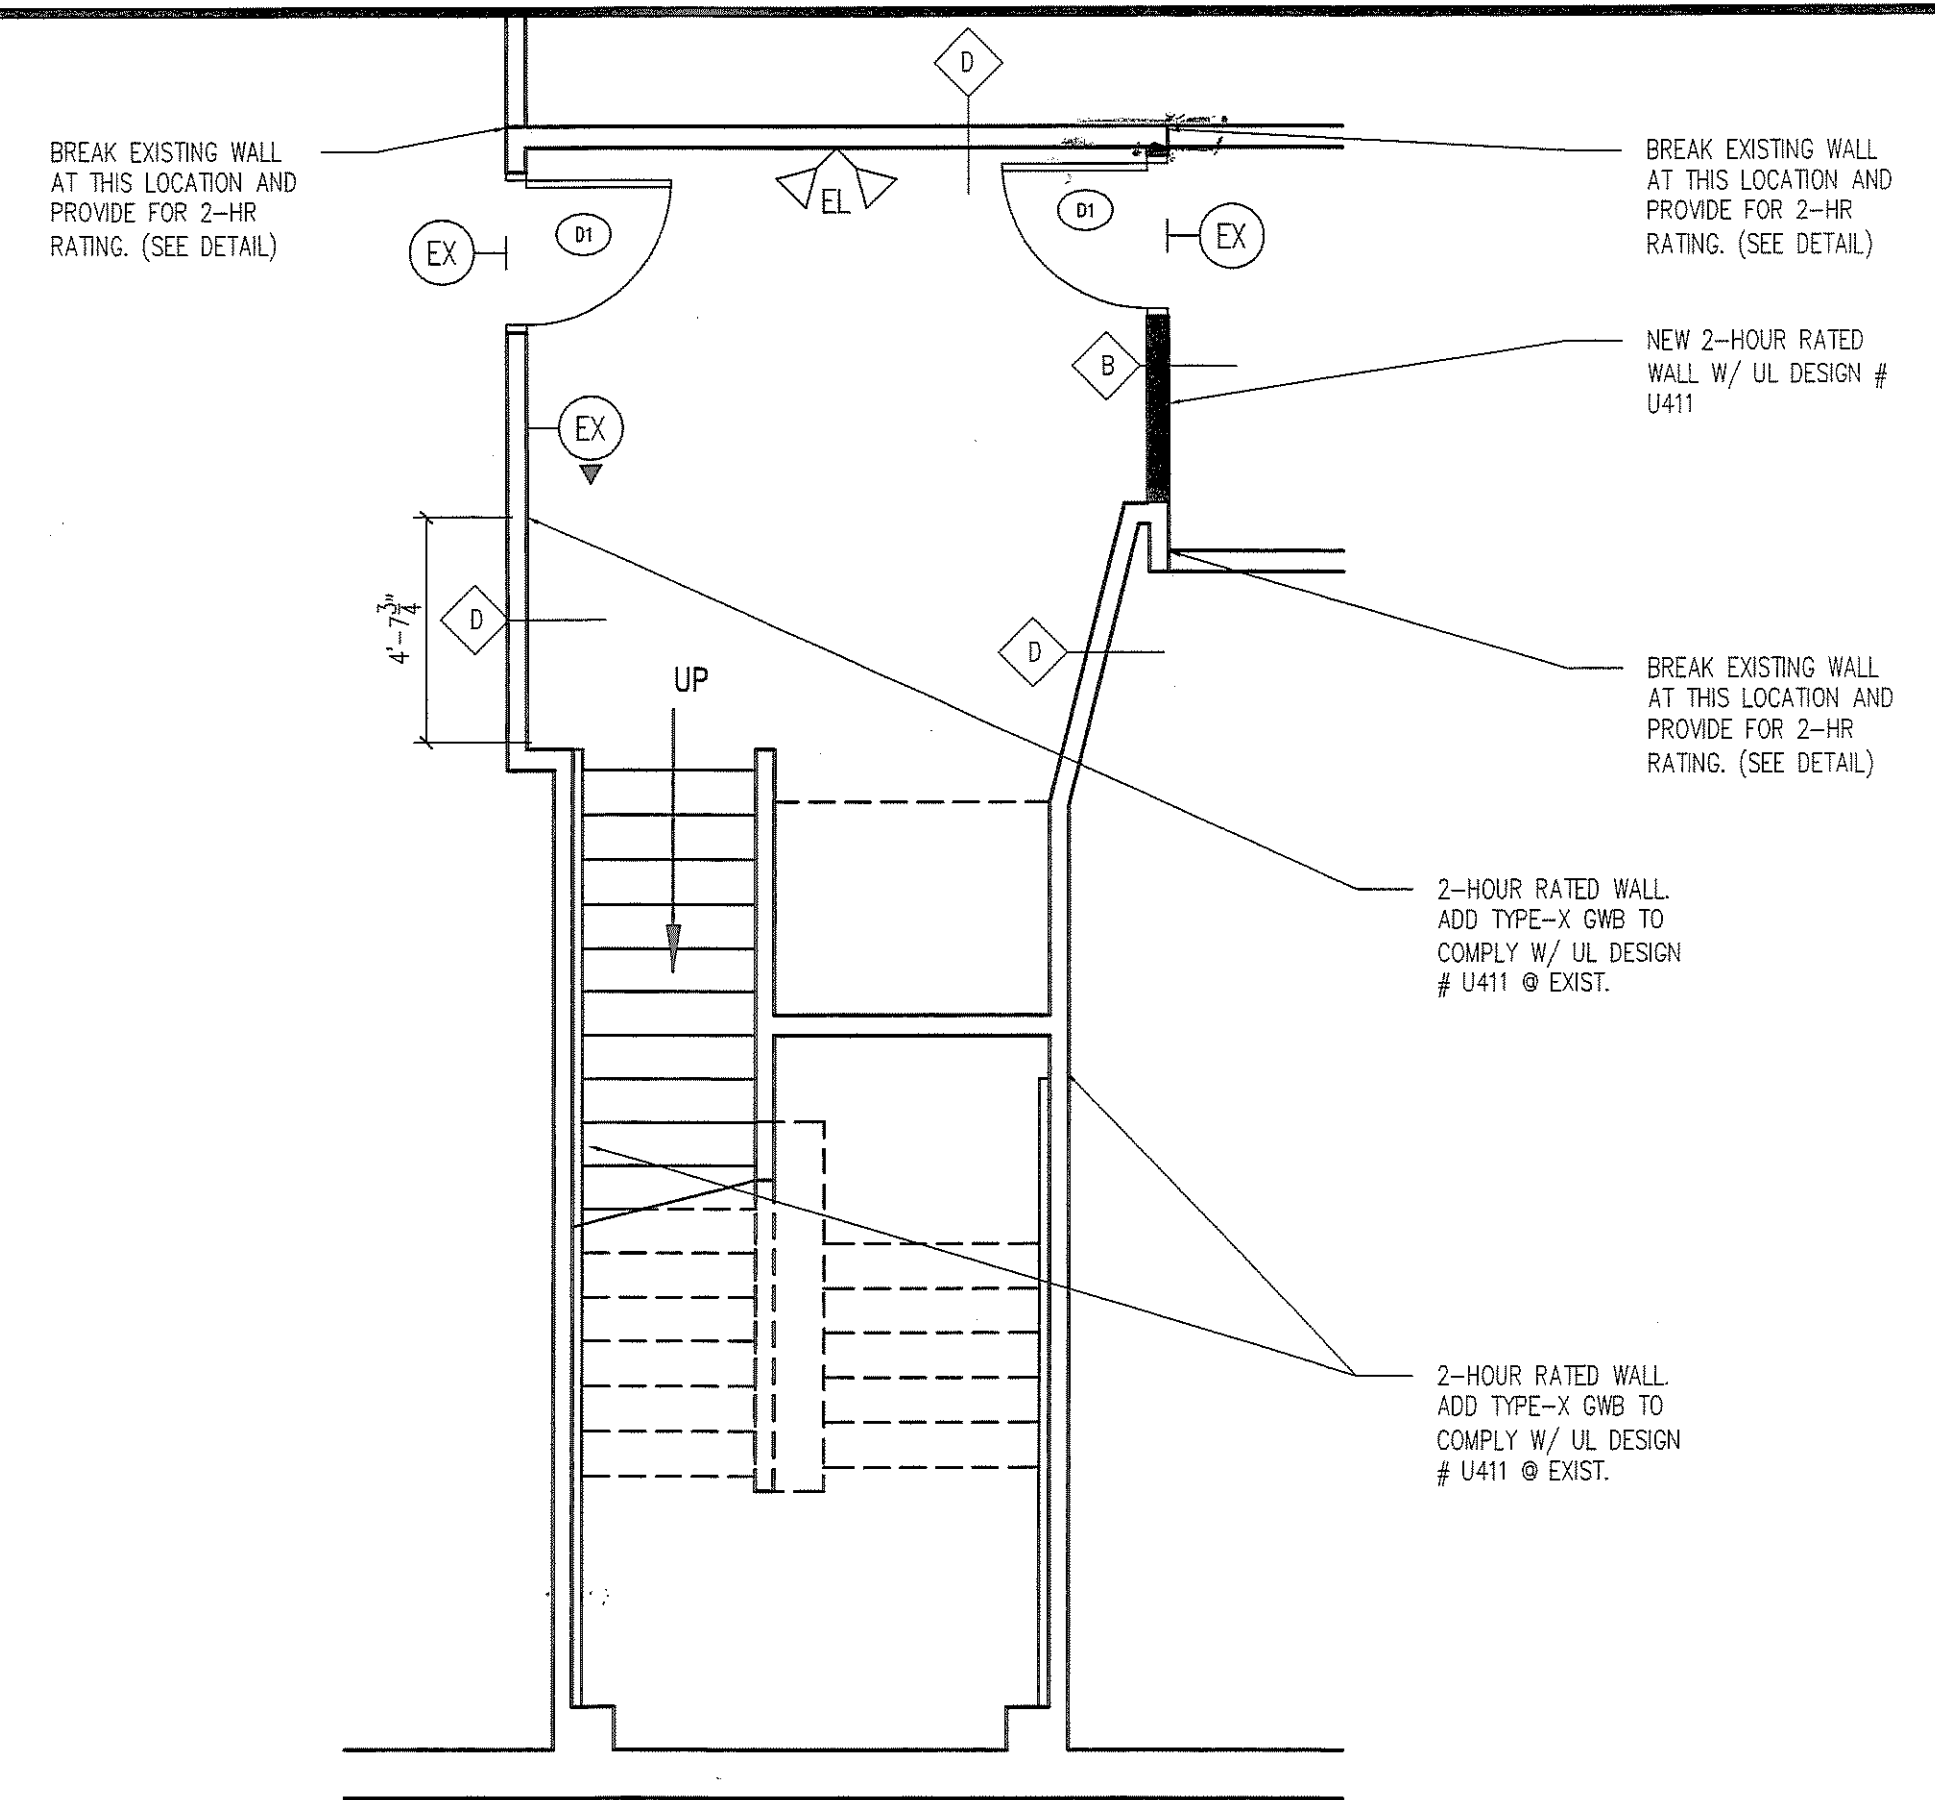


3 REVISED BROWN STREET BASEMENT EXIT
A2 SCALE: 1/4"=1'-0"
(PHASE I)

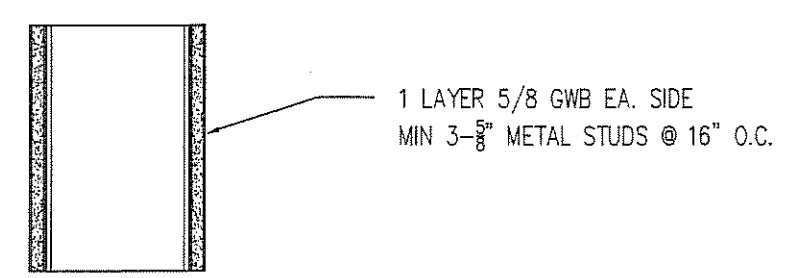


A TYPICAL NON-RATED WALL
SCALE: 1-1/2"=1'-0"

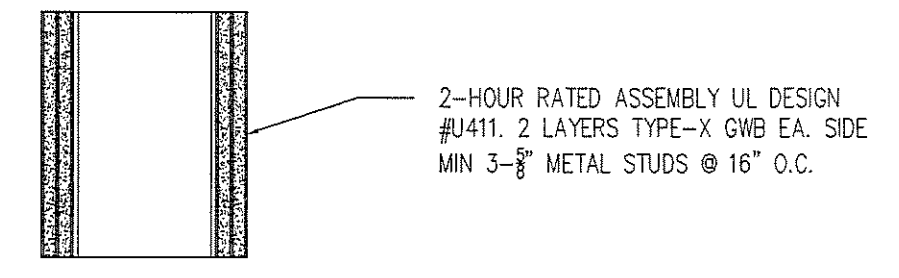

B TYPICAL 2-HOUR RATED WALL
SCALE: 1-1/2"=1'-0"

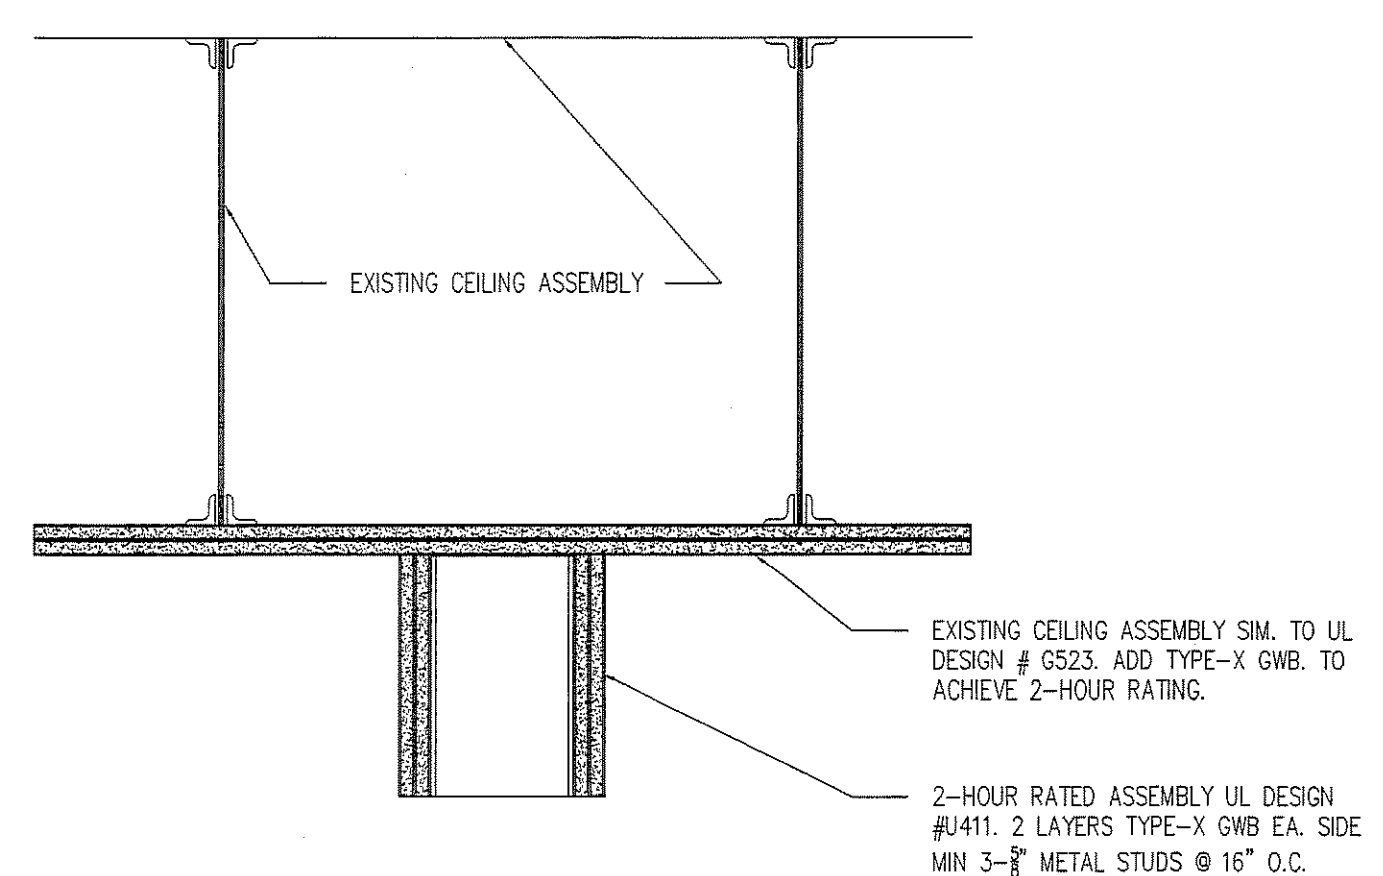

C TYPICAL 2-HOUR RATED WALL @ CEILING ASSEMBLY
SCALE: 1-1/2"=1'-0"

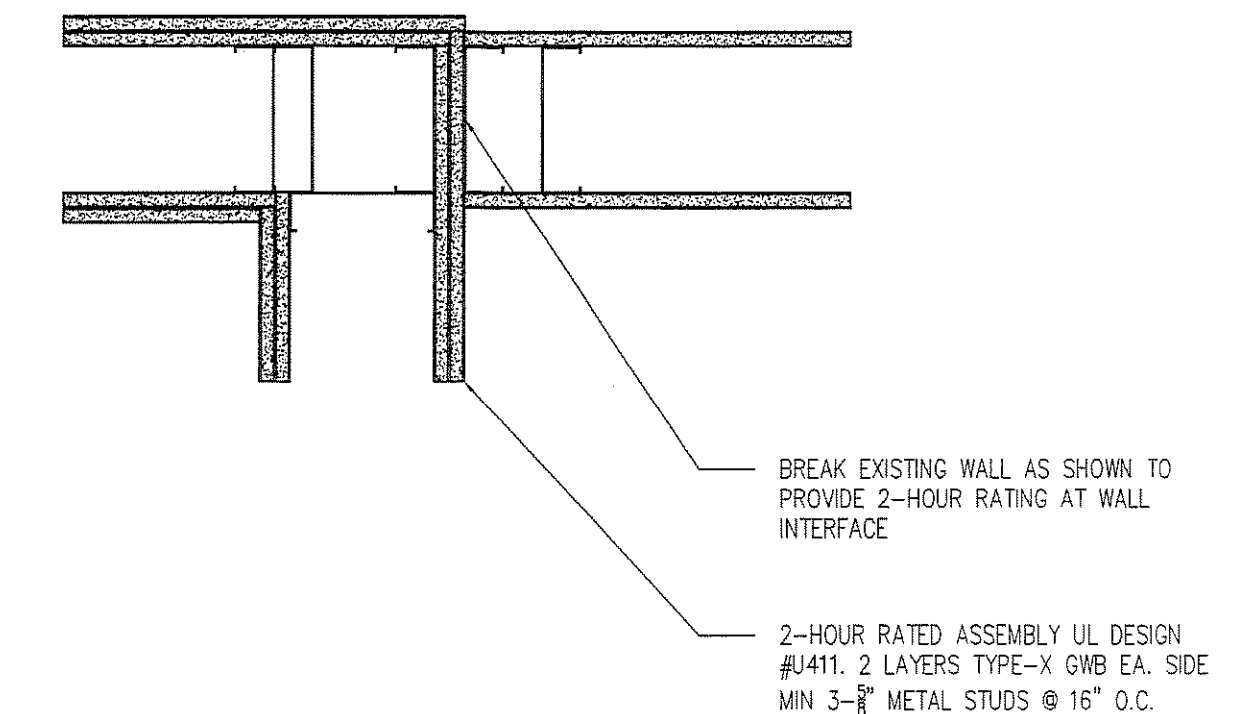

D TYPICAL 2-HOUR RATED WALL @ EXISTING WALL
SCALE: 1-1/2"=1'-0"

ARCHITECT DISCLAIMER/CONDITIONAL PREPARATION/REVIEW: THESE DOCUMENTS HAVE NOT BEEN FINALIZED FOR TOTAL CODE COMPLIANCE - THE CONTRACTOR SHALL BE RESPONSIBLE FOR TOTAL CODE COMPLIANCE. THESE DRAWINGS HAVE BEEN PREPARED TO PROVIDE BASIC GENERAL CODE COMPLIANCE DIRECTION ONLY. THEREFORE, NO RESPONSIBILITY IS TAKEN OR IMPLIED WITH REGARD TO ACTUAL CODE COMPLIANCE. THERE IS NO RESPONSIBILITY TAKEN OR IMPLIED FOR THE REVIEW AND DOCUMENTATION OF STRUCTURAL, PLUMBING, MECHANICAL, AND ELECTRICAL CODE REVIEW AND COMPLIANCE (THIS CODE REVIEW SHALL BE THE RESPONSIBILITY OF THE DESIGNING ENGINEER OF THAT SPECIFIC ENTITY). THERE IS NO RESPONSIBILITY TAKEN OR IMPLIED WITH REGARD TO ARCHITECTURAL, STRUCTURAL, PLUMBING, SPRINKLER, MECHANICAL, OR ELECTRICAL/ELECTRONIC AS RELATED TO DESIGN, DETAILING, AND CONSTRUCTION OF THIS BUILDING SINCE IT IS A MODIFIED DESIGN/BUILD PROJECT. THERE IS NO RESPONSIBILITY TAKEN OR IMPLIED FOR THE COMPLIANCE OF THIS DOCUMENT AND APPLICABLE CODES DURING CONSTRUCTION BY THE CONTRACTOR AND/OR OWNER SINCE NO CONSTRUCTION ADMINISTRATION SHALL BE PROVIDED BY THE ARCHITECT OF RECORD.