



RENOVATIONS TO  
THE STADIUM  
RESTAURANT

B2. NEW 3'-0"x7'-0" HM W/3 HINGES  
1 LOCKSET, KICKPLATE,  
3 SILENCERS.  
90 MINUTE UL FIRE RATING

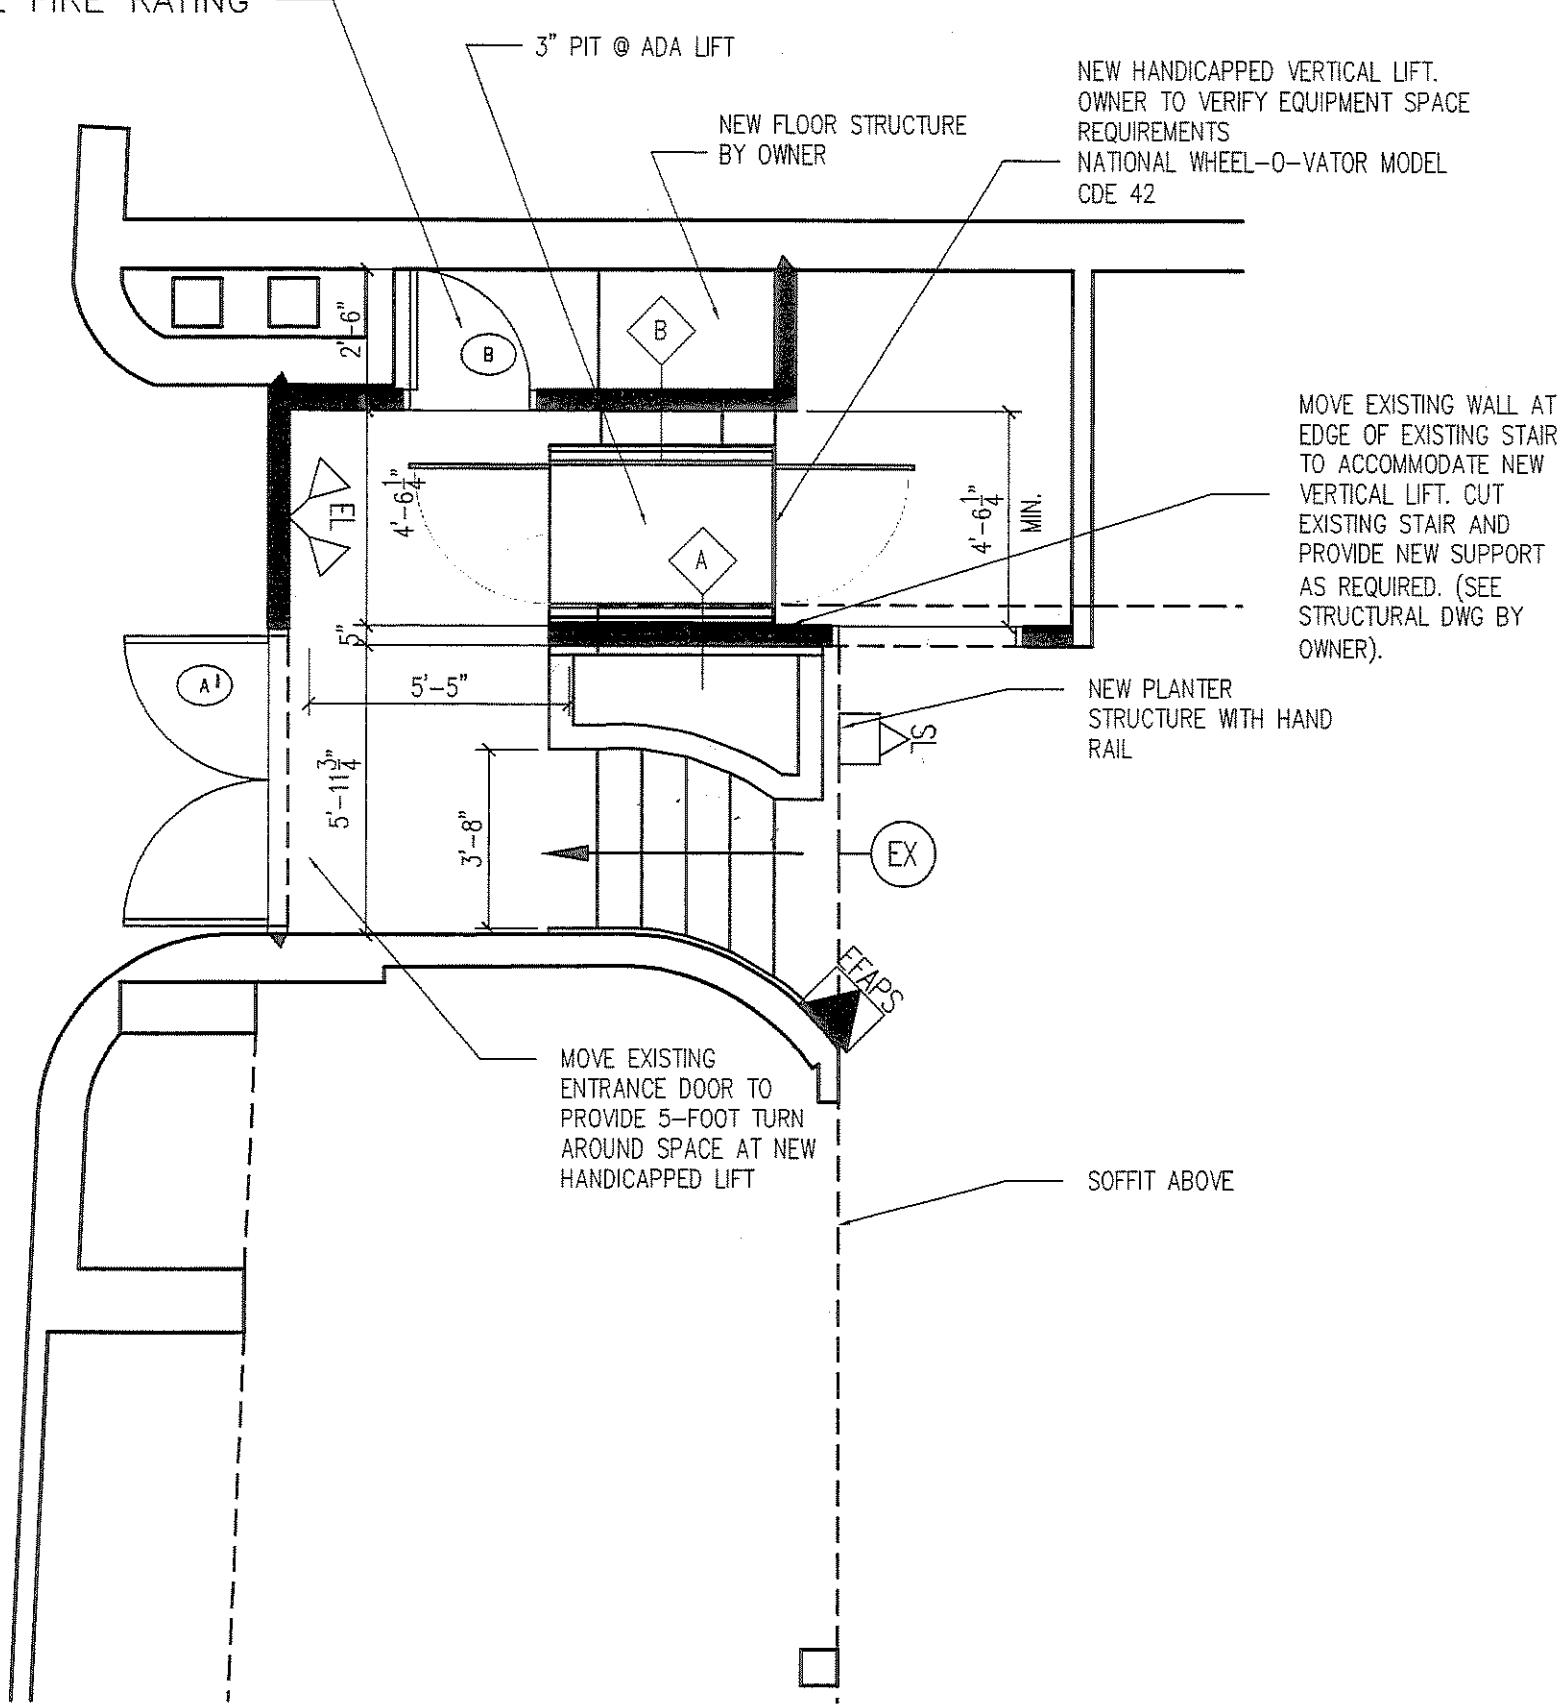


1 ENTRANCE PLAN - FREE STREET  
A2 SCALE: 1/4"=1'-0"  
(PHASE II)


B1. NEW 3'-0"x7'-0" HM W/3 HINGES  
1 LOCKSET, 1 CLOSER  
1 SET WEATHERSTRIPPING  
1 THRESHOLD

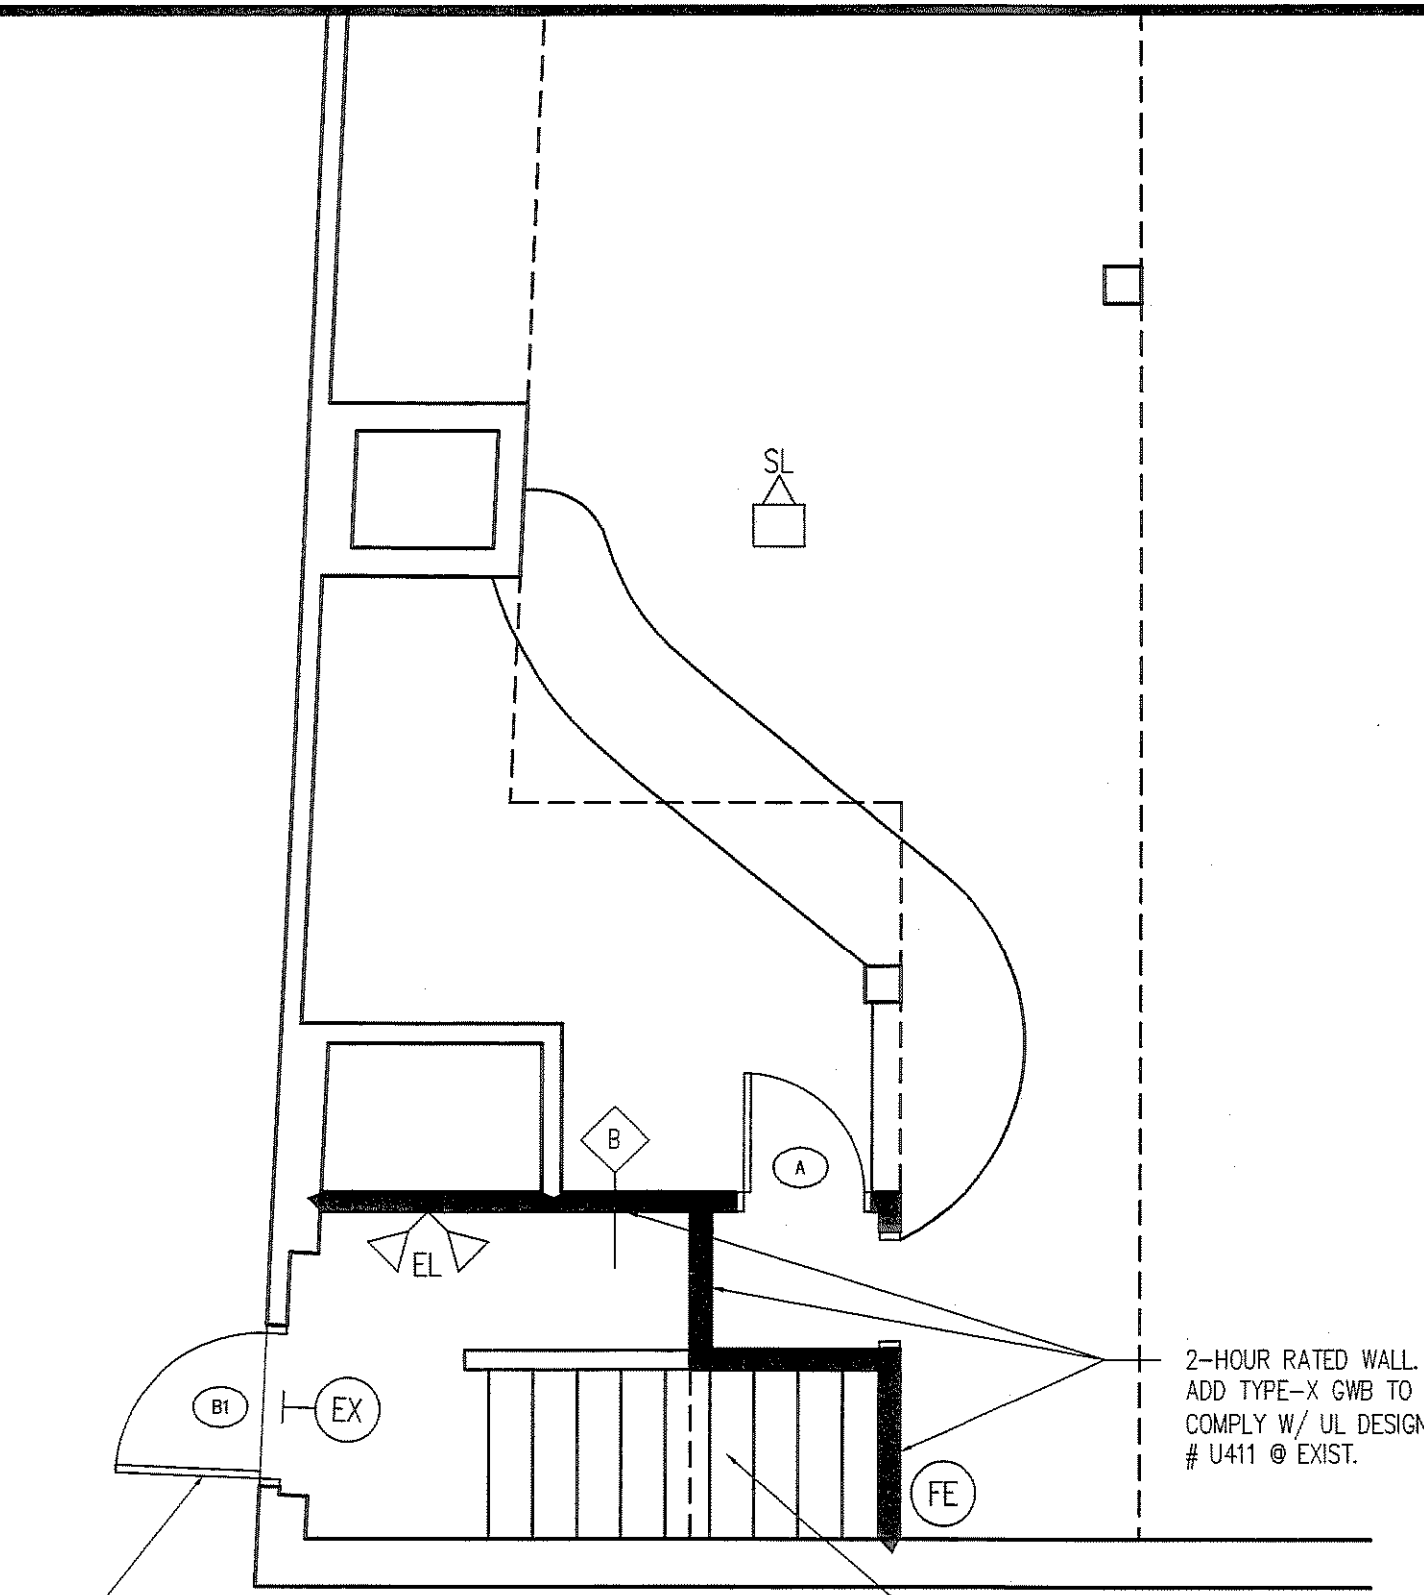


2 BASEMENT EXIT - FREE STREET  
A2 SCALE: 1/4"=1'-0"  
(PHASE III)

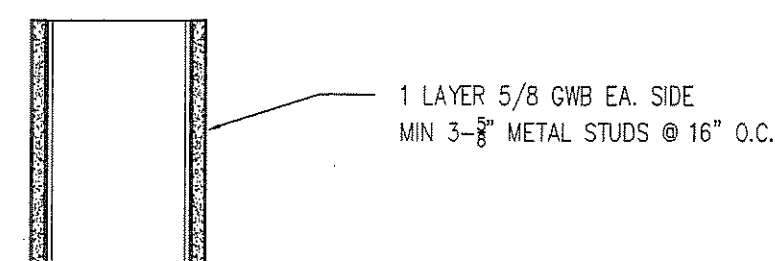


A TYPICAL NON-RATED WALL  
SCALE: 1-1/2"=1'-0"

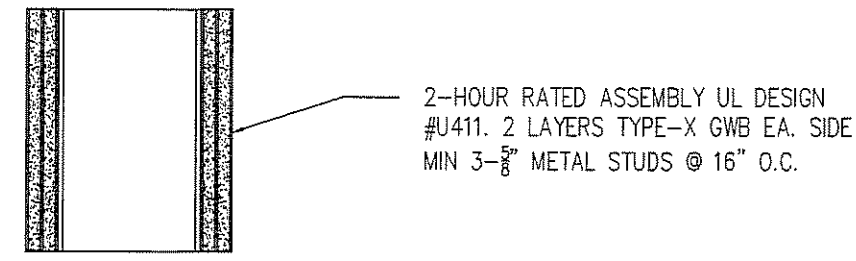

B TYPICAL 2-HOUR RATED WALL  
SCALE: 1-1/2"=1'-0"

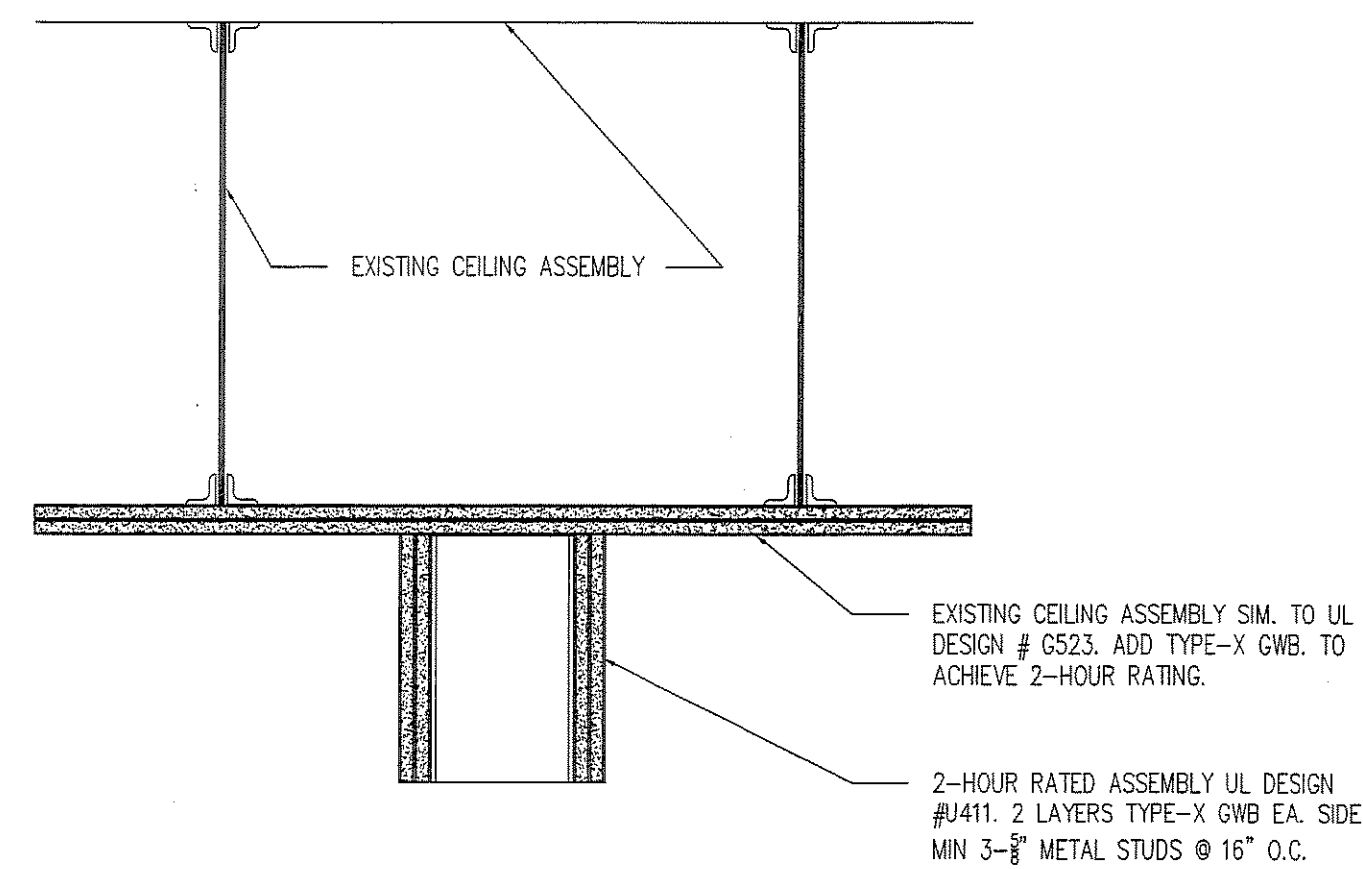


C TYPICAL 2-HOUR RATED WALL @ CEILING ASSEMBLY  
SCALE: 1-1/2"=1'-0"

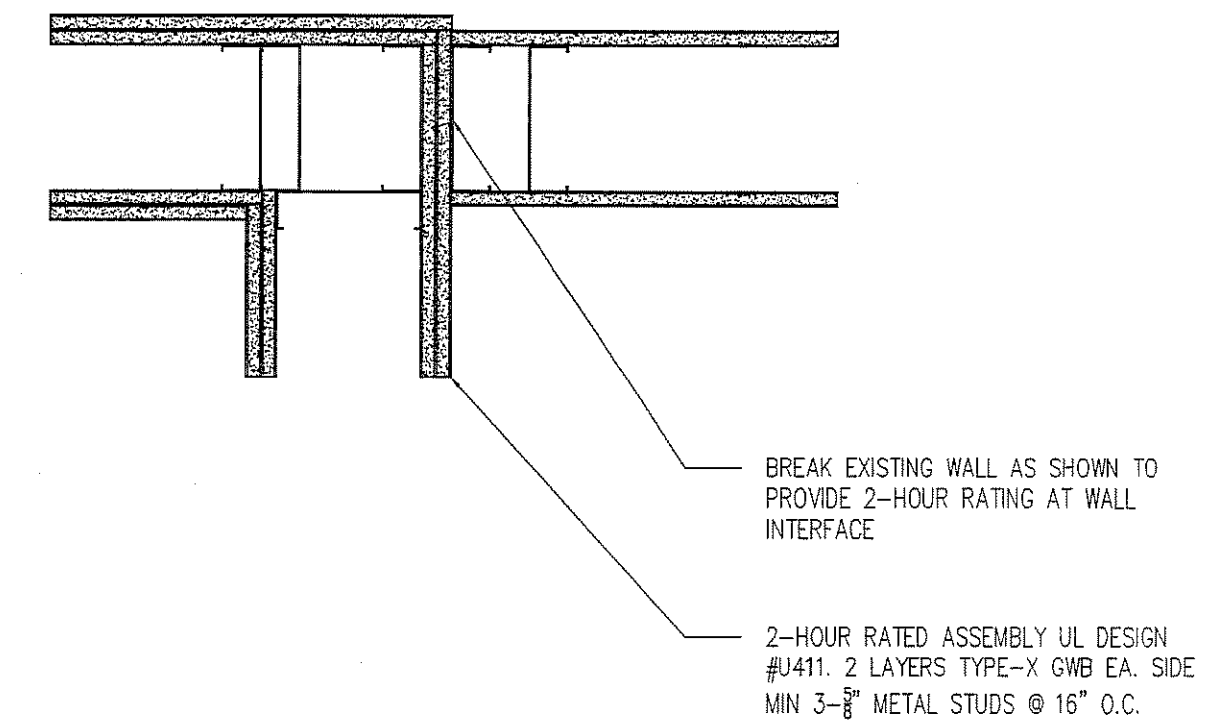

D TYPICAL 2-HOUR RATED WALL @ EXISTING WALL  
SCALE: 1-1/2"=1'-0"

ARCHITECT DISCLAIMER/CONDITIONAL PREPARATION/REVIEW: THESE DOCUMENTS HAVE NOT BEEN FINALIZED FOR TOTAL CODE COMPLIANCE - THE CONTRACTOR SHALL BE RESPONSIBLE FOR TOTAL CODE COMPLIANCE. THESE DRAWINGS HAVE BEEN PREPARED TO PROVIDE BASIC GENERAL CODE COMPLIANCE DIRECTION ONLY. THEREFORE, NO RESPONSIBILITY IS TAKEN OR IMPLIED WITH REGARD TO ACTUAL CODE COMPLIANCE. THERE IS NO RESPONSIBILITY TAKEN OR IMPLIED FOR THE REVIEW AND DOCUMENTATION OF STRUCTURAL, PLUMBING, MECHANICAL AND ELECTRICAL CODE REVIEW AND COMPLIANCE (THIS CODE REVIEW SHALL BE THE RESPONSIBILITY OF THE DESIGNING ENGINEER OF THAT SPECIFIC ENTITY). THERE IS NO RESPONSIBILITY TAKEN OR IMPLIED WITH REGARD TO ARCHITECTURAL, STRUCTURAL, PLUMBING, SPRINKLER, MECHANICAL, OR ELECTRICAL/ELECTRONIC AS RELATED TO DESIGN, DETAILING, AND CONSTRUCTION OF THIS BUILDING SINCE IT IS A MODIFIED DESIGN/BUILD PROJECT. THERE IS NO RESPONSIBILITY TAKEN OR IMPLIED FOR THE COMPLIANCE OF THIS DOCUMENT AND APPLICABLE CODES DURING CONSTRUCTION BY THE CONTRACTOR AND/OR OWNER SINCE NO CONSTRUCTION ADMINISTRATION SHALL BE PROVIDED BY THE ARCHITECT OF RECORD.

REVISIONS	Date	Description

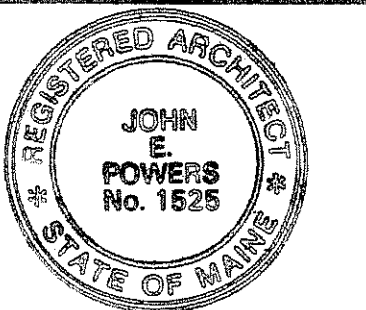

PROJECT TITLE  
RENOVATIONS TO THE  
STADIUM RESTAURANT

SHEET TITLE  
PHASE II & III STAIR  
PLANS AND DETAILS

Date:	03-21-07
Scale:	AS NOTED
Drawn By:	JUD
Checked By:	JUD
File Name:	07-10077
SHEET No.	A1.03