

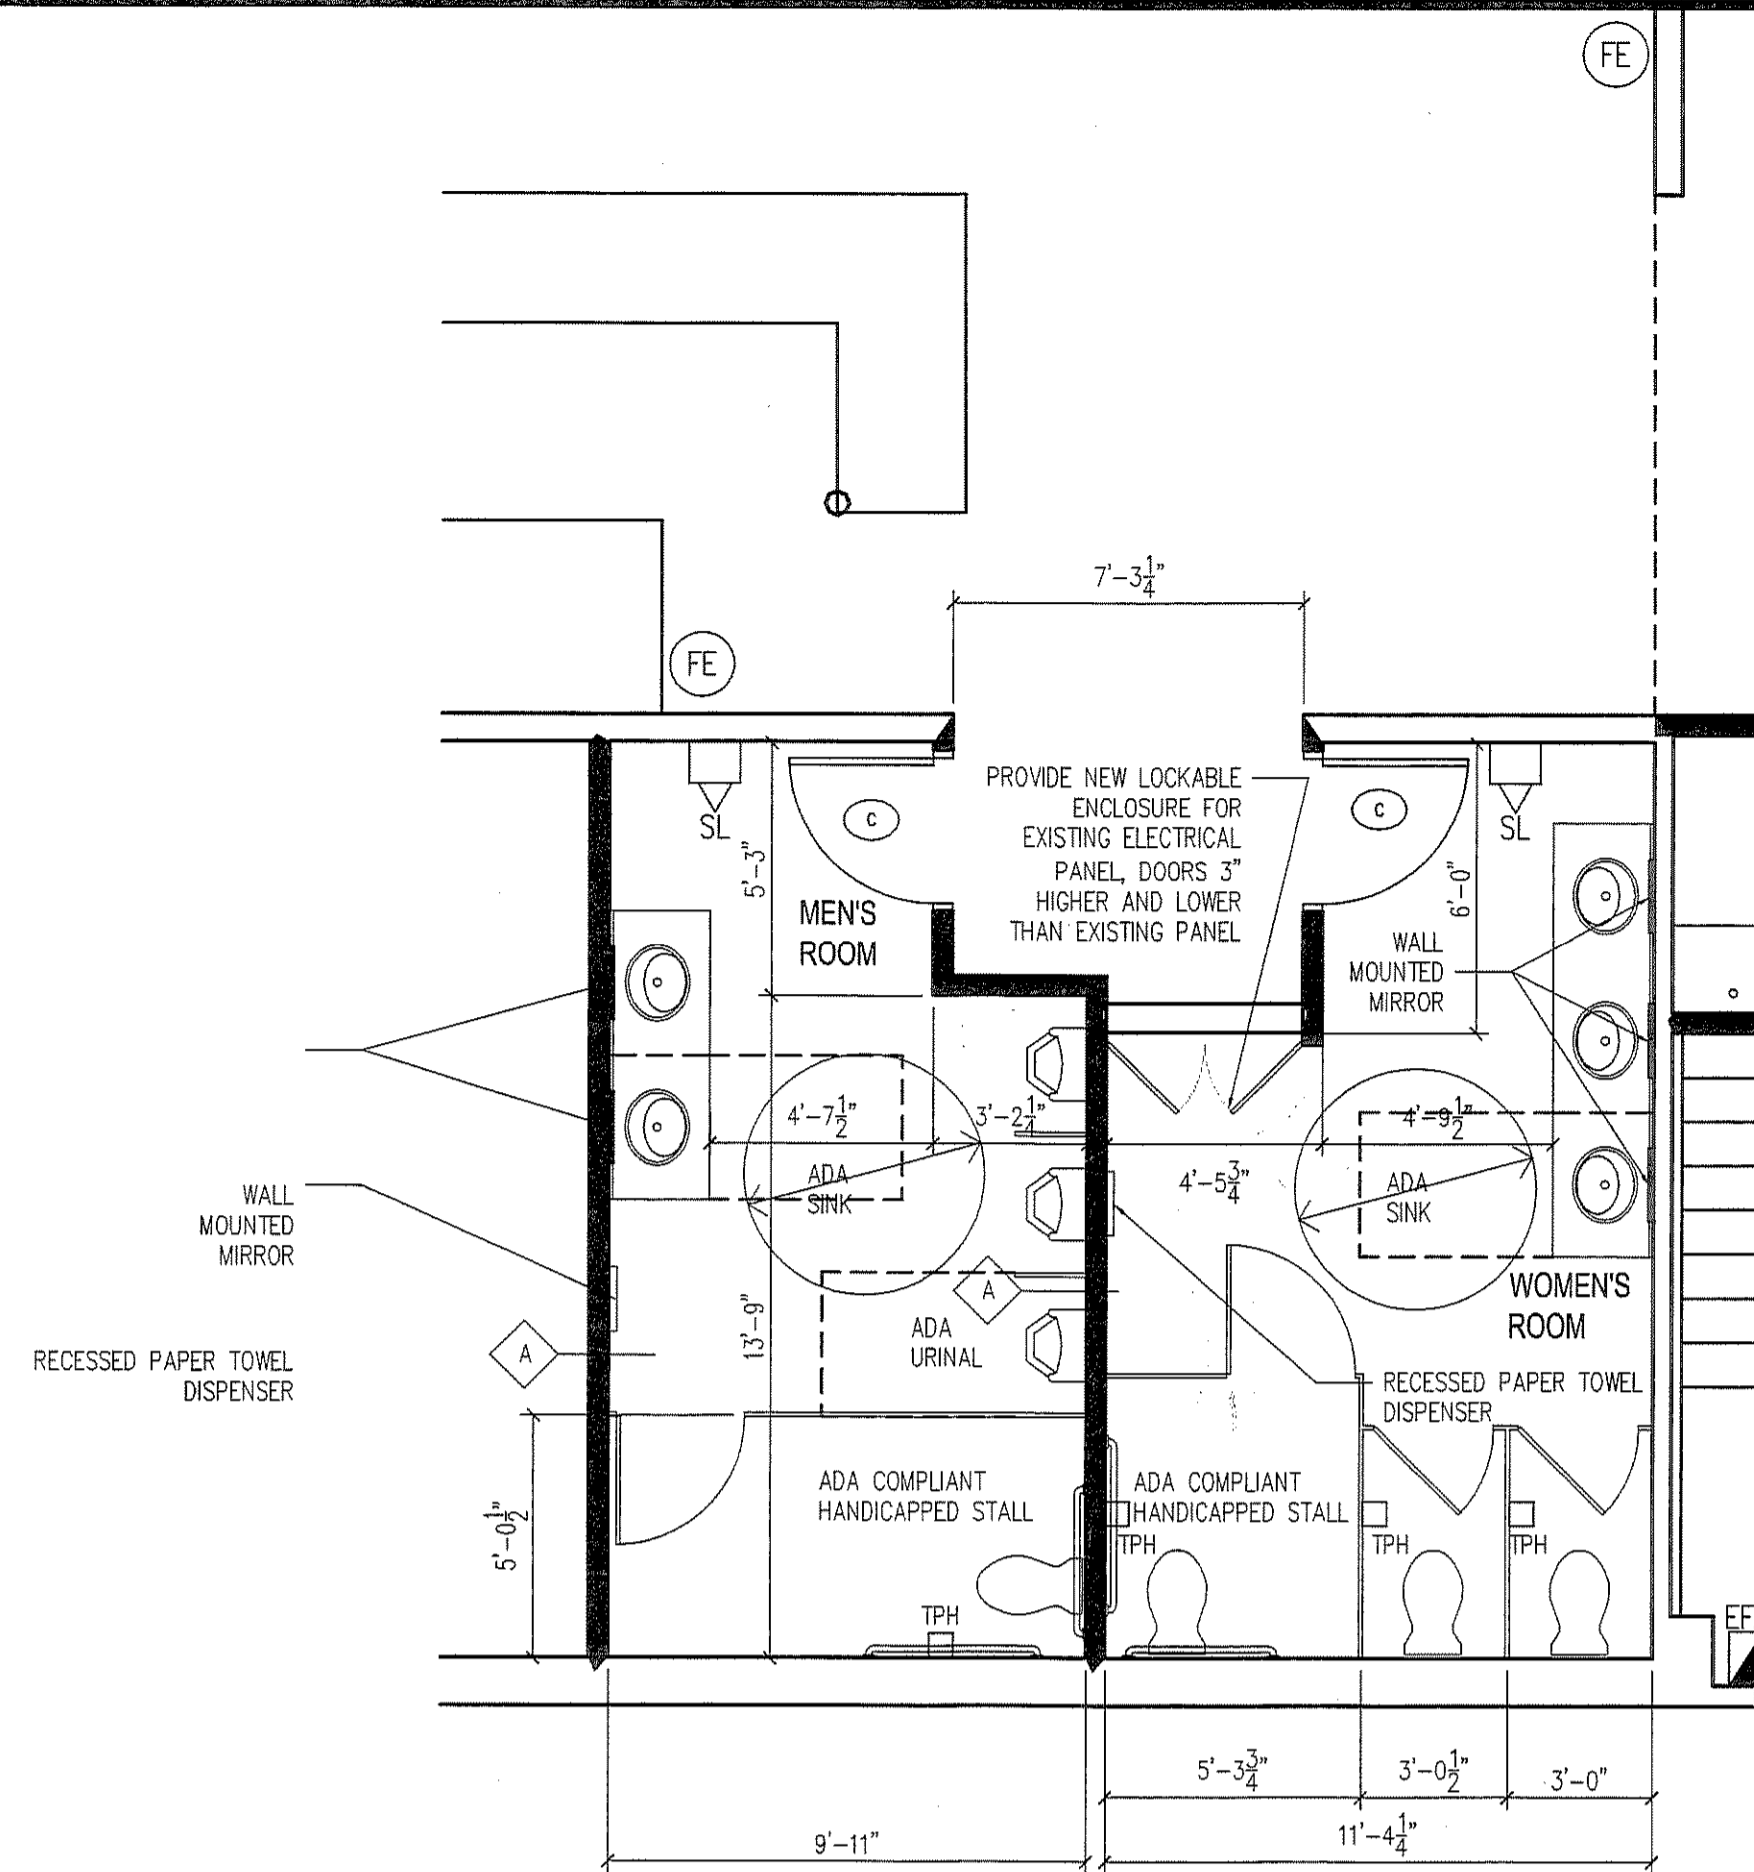


RENOVATIONS TO
THE STADIUM
RESTAURANT

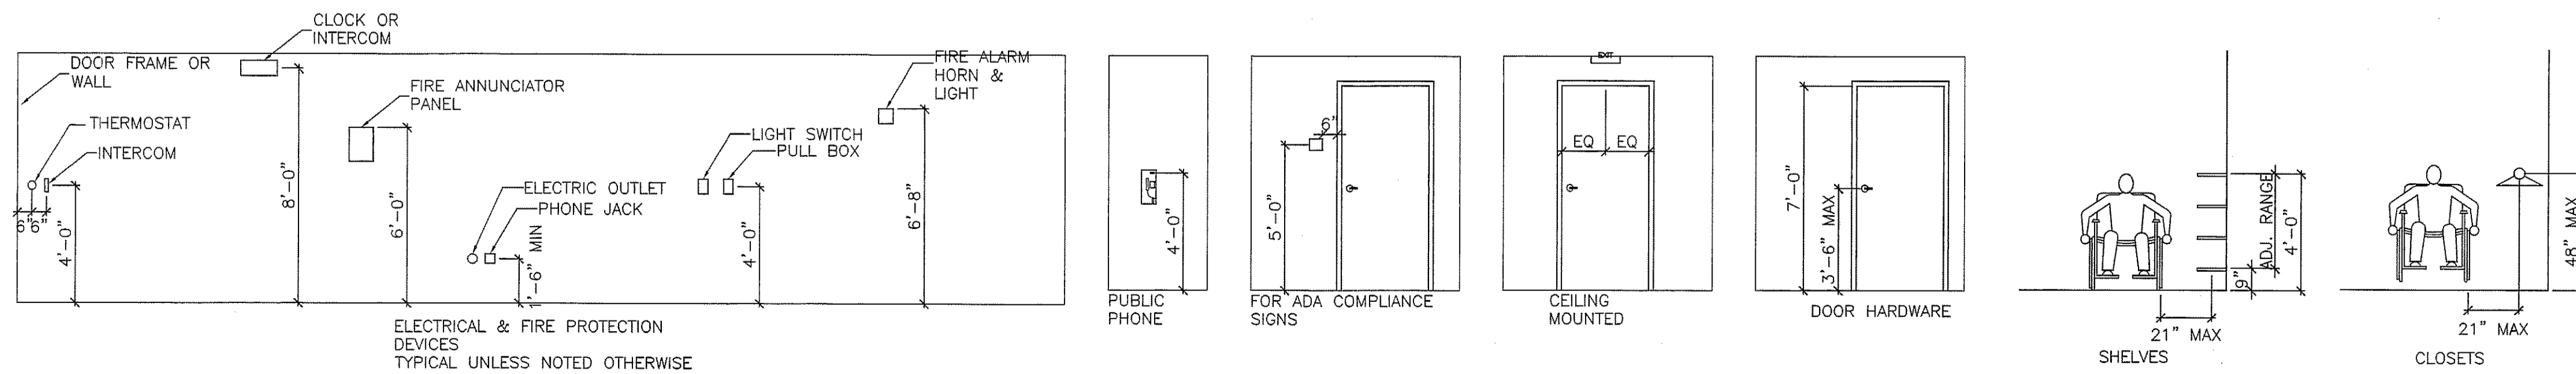


1 NEW RESTROOMS
A3 SCALE: 1/4"=1'-0"
(PHASE I)

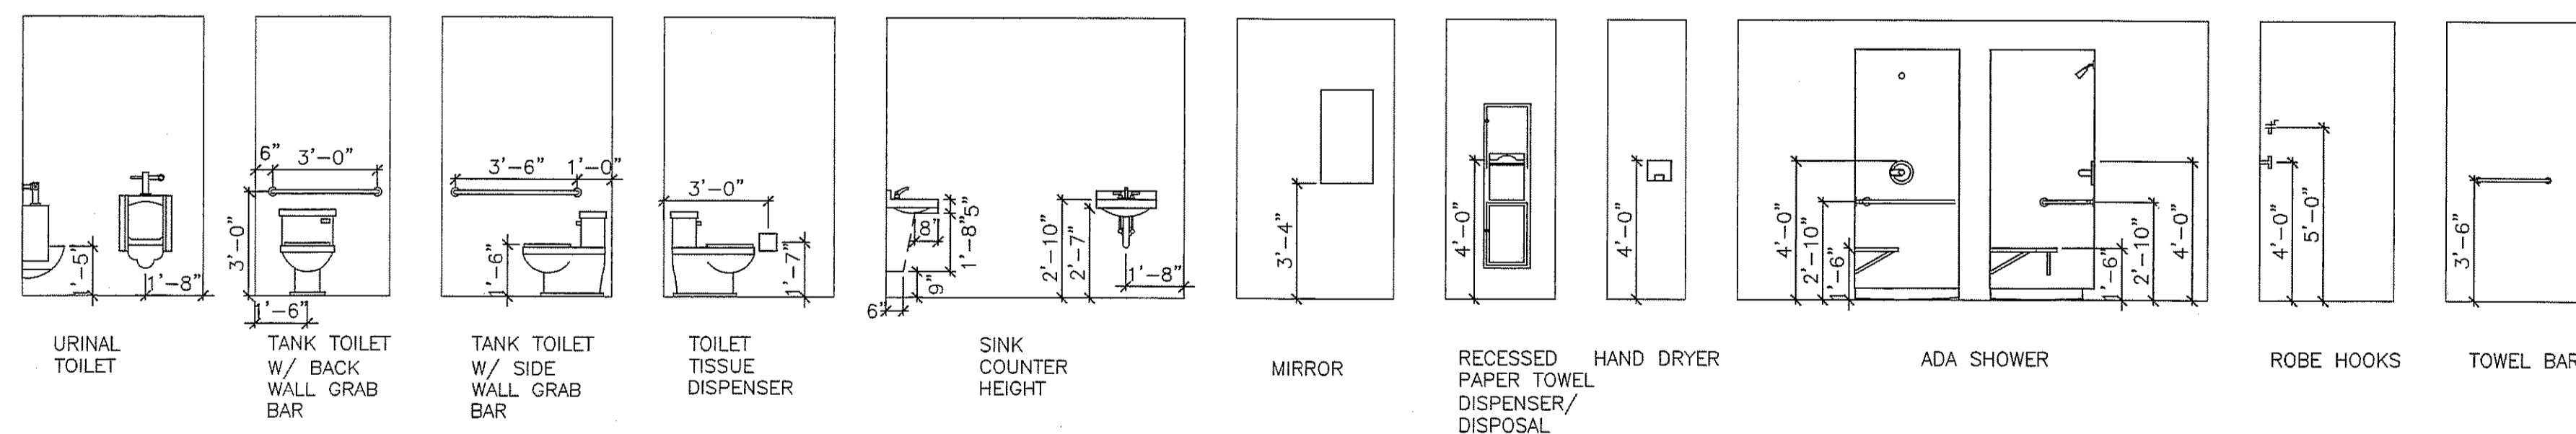

ADA REQUIREMENTS
NTS

ARCHITECT DISCLAIMER/CONDITIONAL PREPARATION/REVIEW: THESE DOCUMENTS HAVE NOT BEEN FINALIZED FOR TOTAL CODE COMPLIANCE - THE CONTRACTOR SHALL BE RESPONSIBLE FOR TOTAL CODE COMPLIANCE. THESE DRAWINGS HAVE BEEN PREPARED TO PROVIDE GENERAL CODE COMPLIANCE DIRECTION ONLY. THEREFORE, NO RESPONSIBILITY IS TAKEN OR IMPLIED WITH REGARD TO ACTUAL CODE COMPLIANCE. THERE IS NO RESPONSIBILITY TAKEN OR IMPLIED FOR THE REVIEW AND DOCUMENTATION OF STRUCTURAL, PLUMBING, MECHANICAL, AND ELECTRICAL CODE REVIEW AND COMPLIANCE (THIS CODE REVIEW SHALL BE THE RESPONSIBILITY OF THE DESIGNING ENGINEER OF THAT SPECIFIC ENTITY). THERE IS NO RESPONSIBILITY TAKEN OR IMPLIED WITH REGARD TO ARCHITECTURAL, STRUCTURAL, PLUMBING, SPRINKLER, MECHANICAL, OR ELECTRICAL/ELECTRONIC AS RELATED TO DESIGN, DETAILING, AND CONSTRUCTION OF THIS BUILDING SINCE IT IS A MODIFIED DESIGN/BUILD PROJECT. THERE IS NO RESPONSIBILITY TAKEN OR IMPLIED FOR THE COMPLIANCE OF THIS DOCUMENT AND APPLICABLE CODES DURING CONSTRUCTION BY THE CONTRACTOR AND/OR OWNER SINCE NO CONSTRUCTION ADMINISTRATION SHALL BE PROVIDED BY THE ARCHITECT OF RECORD.

REVISIONS	Date	Description

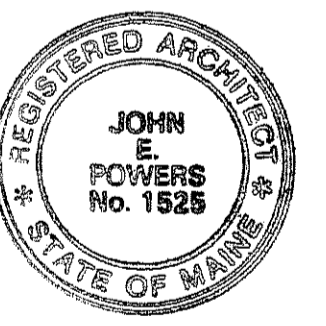

PROJECT TITLE
RENOVATIONS TO THE
STADIUM RESTAURANT

SHEET TITLE
RESTROOM PLANS
ADA REQUIREMENTS

Date:	03-21-07	GRAPHIC SCALE
Scale:	AS NOTED	
Drawn By:	JUD	
Checked By:	JUD	A1.04
File Name:	07-0027	SHEET No.