

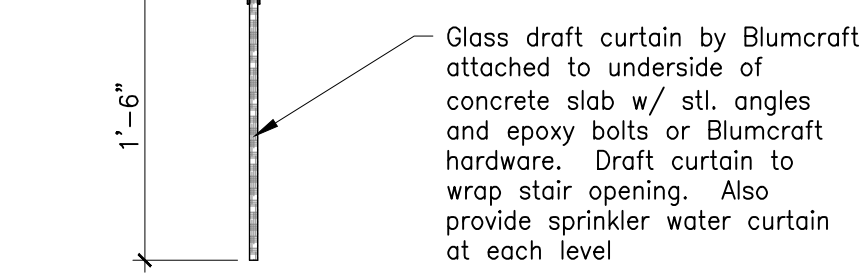
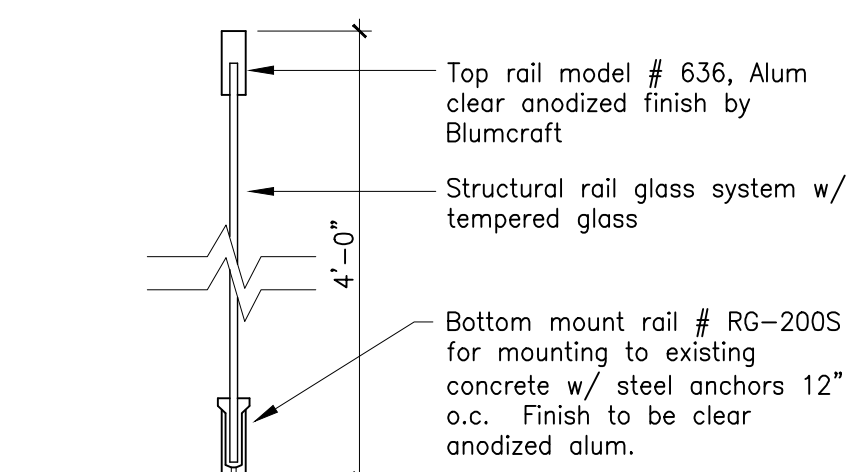


**2 Guard Rail and Booth Detail**  
Scale: 1" = 1'-0"



**1 Guard Rail and Booth Detail**  
Scale: 1" = 1'-0"

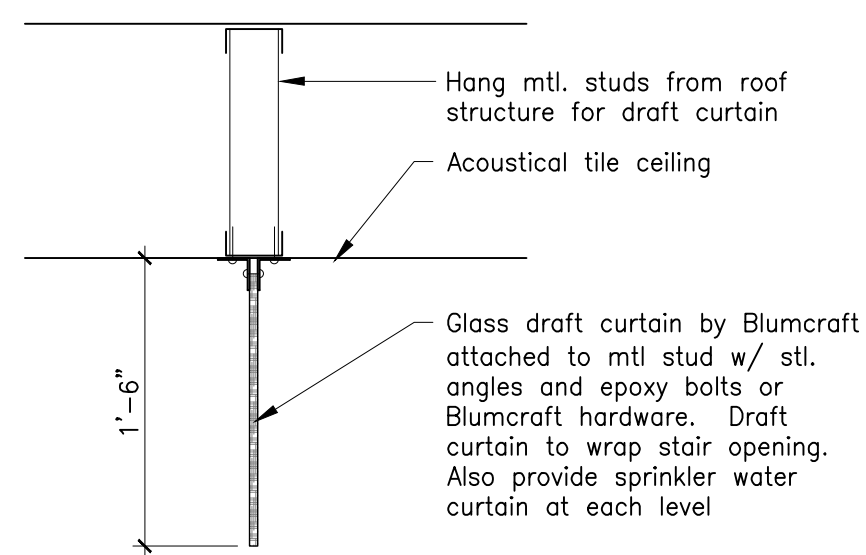

**4 Glass Handrail / Draft Curtain**  
Scale: 1" = 1'-0"

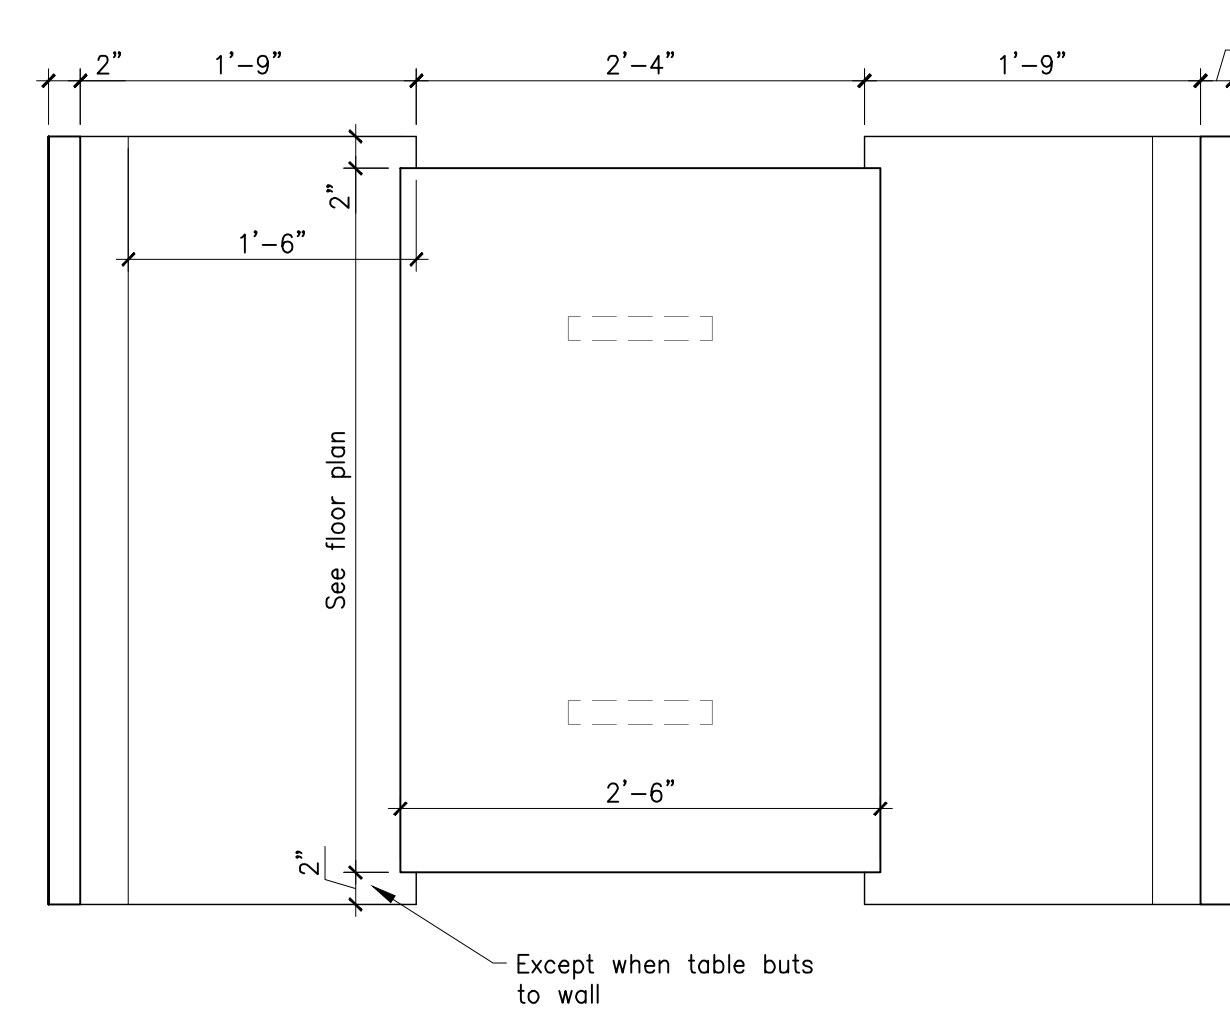


**3 Typical Booth Details**  
Scale: 1" = 1'-0"

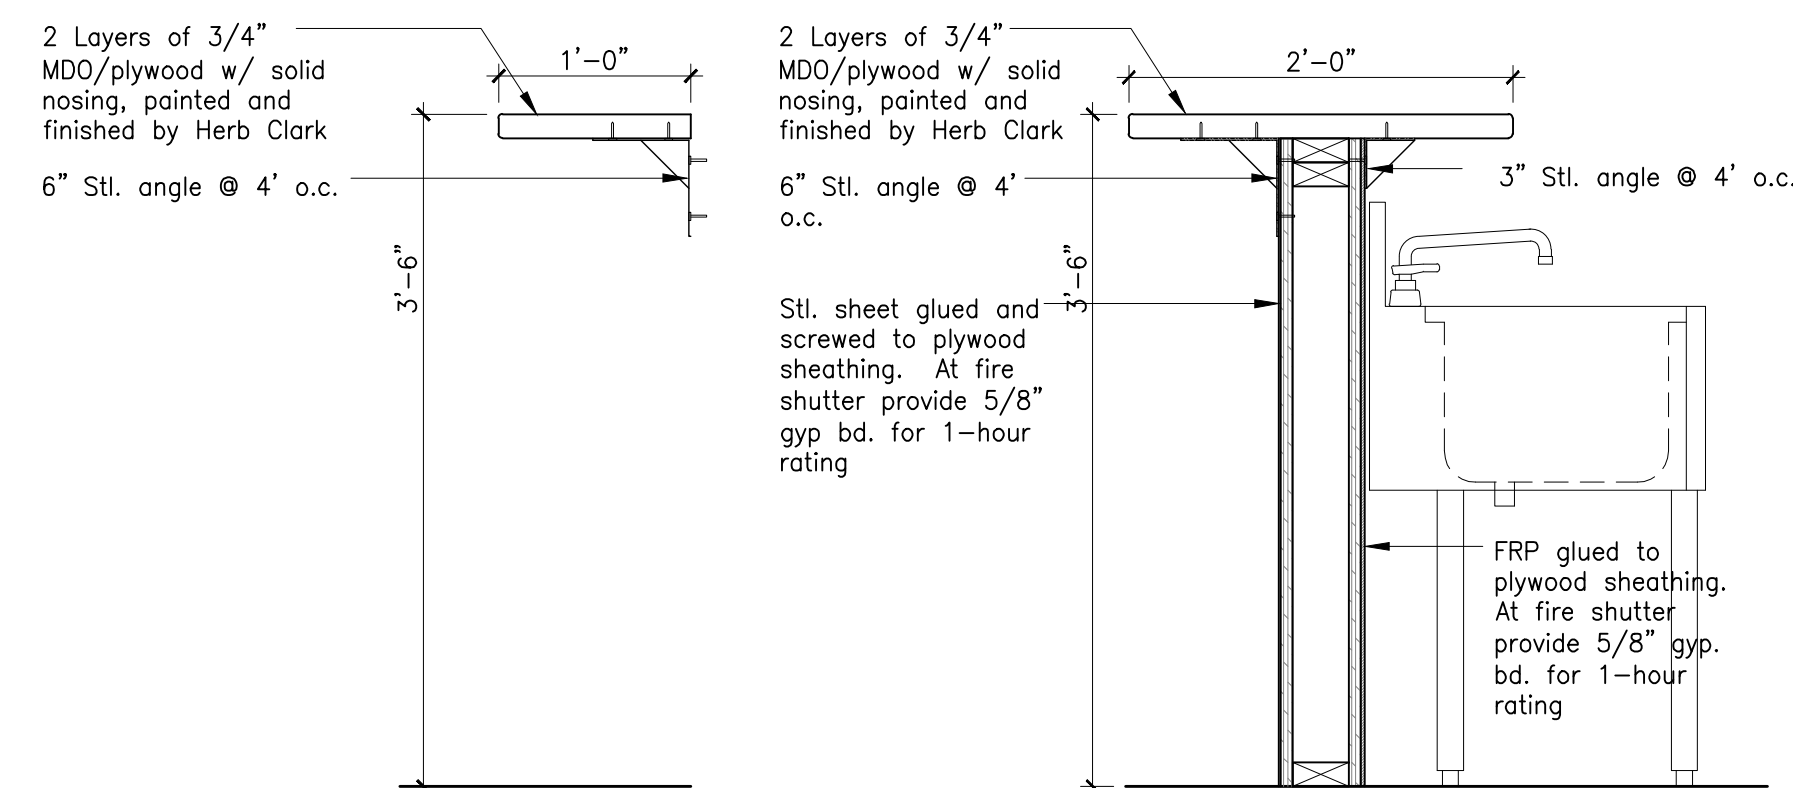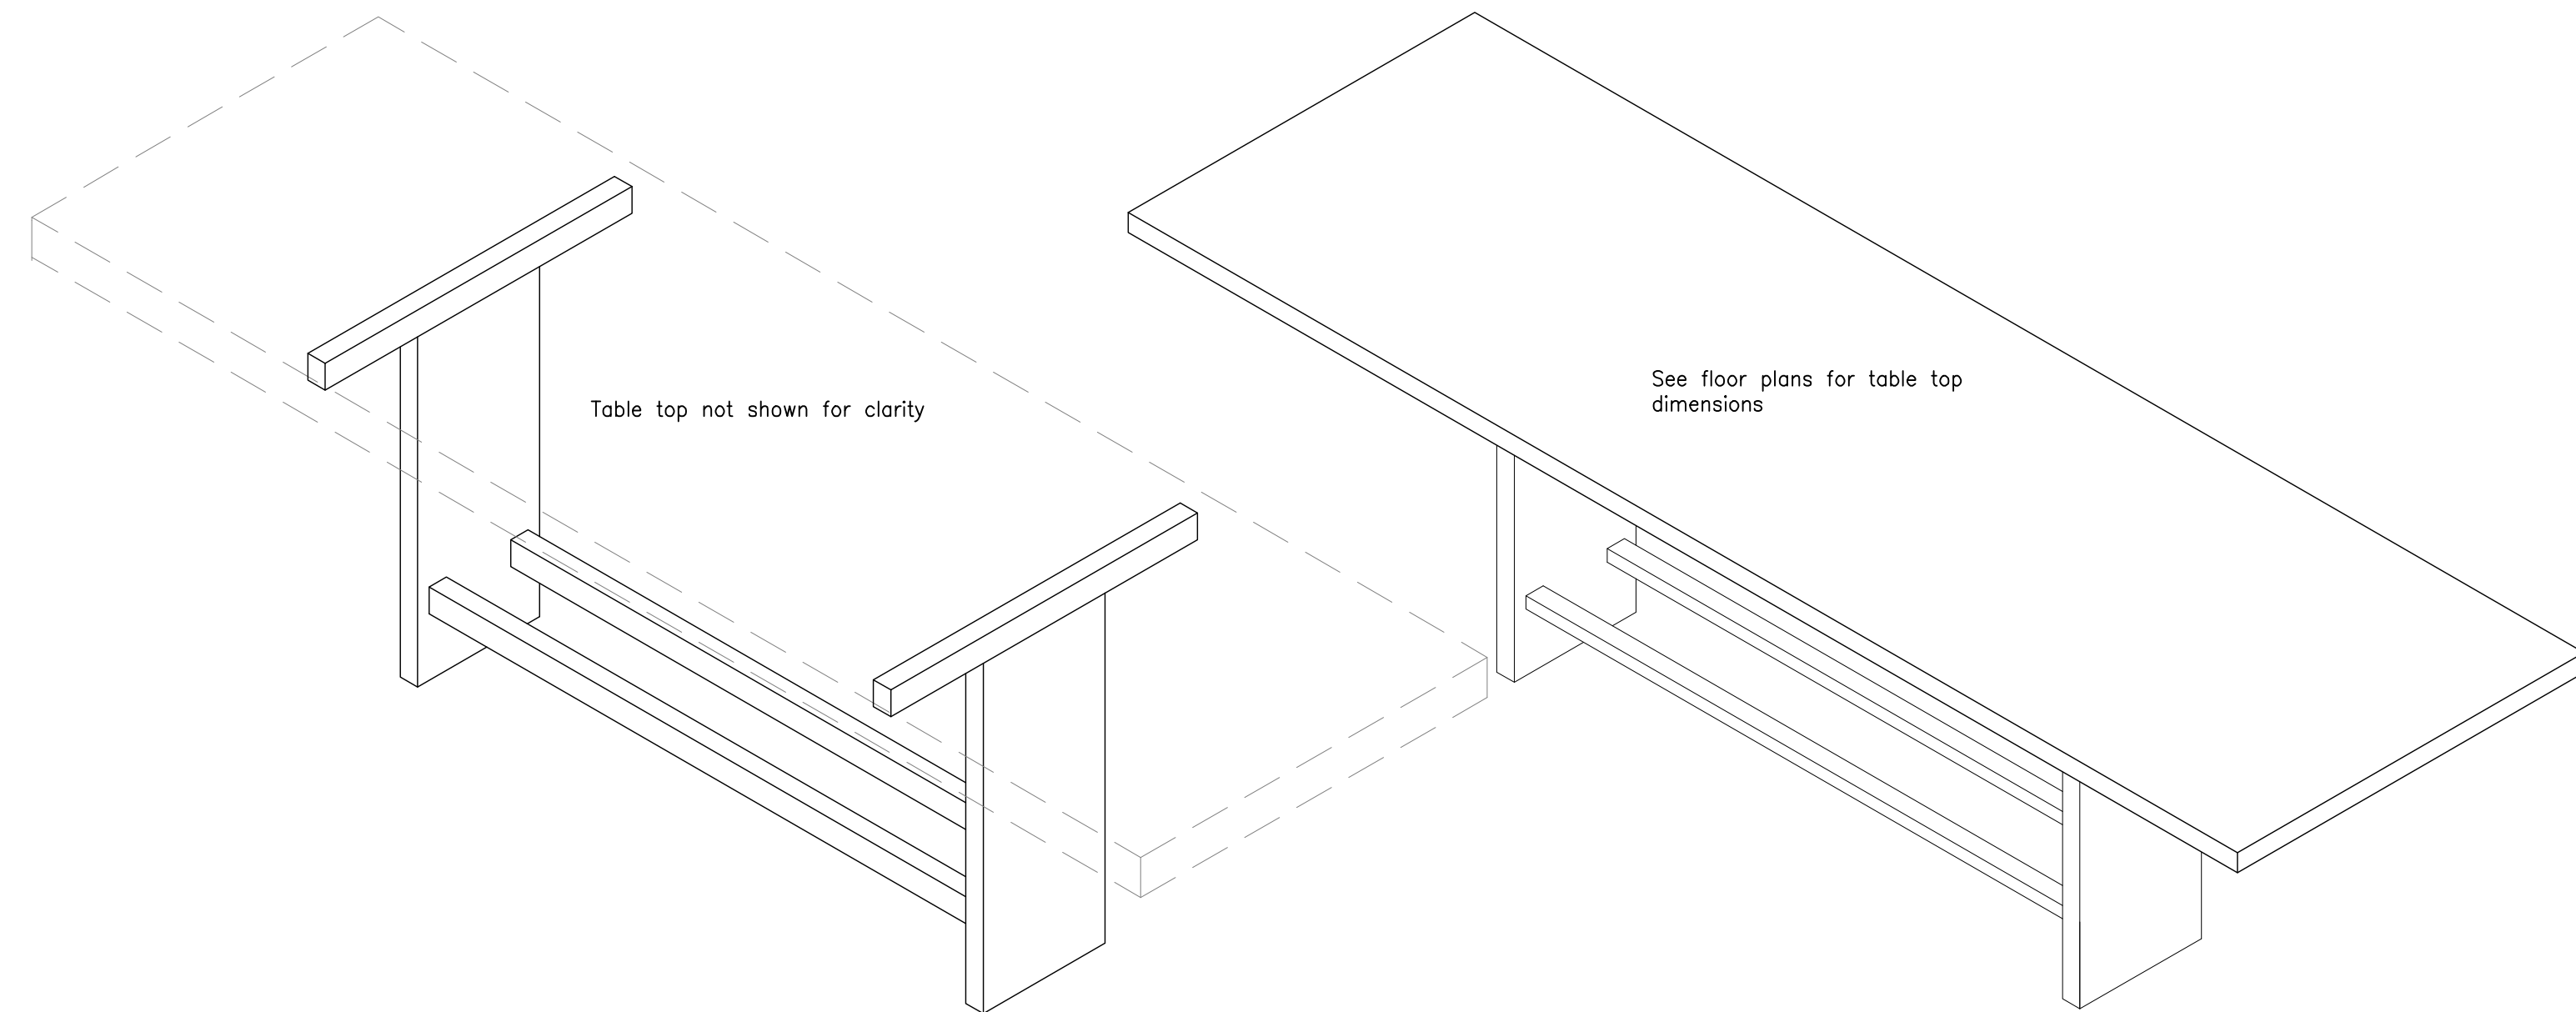

**7 Shelf Detail**  
Scale: 1" = 1'-0"

**6 Bar Detail**  
Scale: 1" = 1'-0"

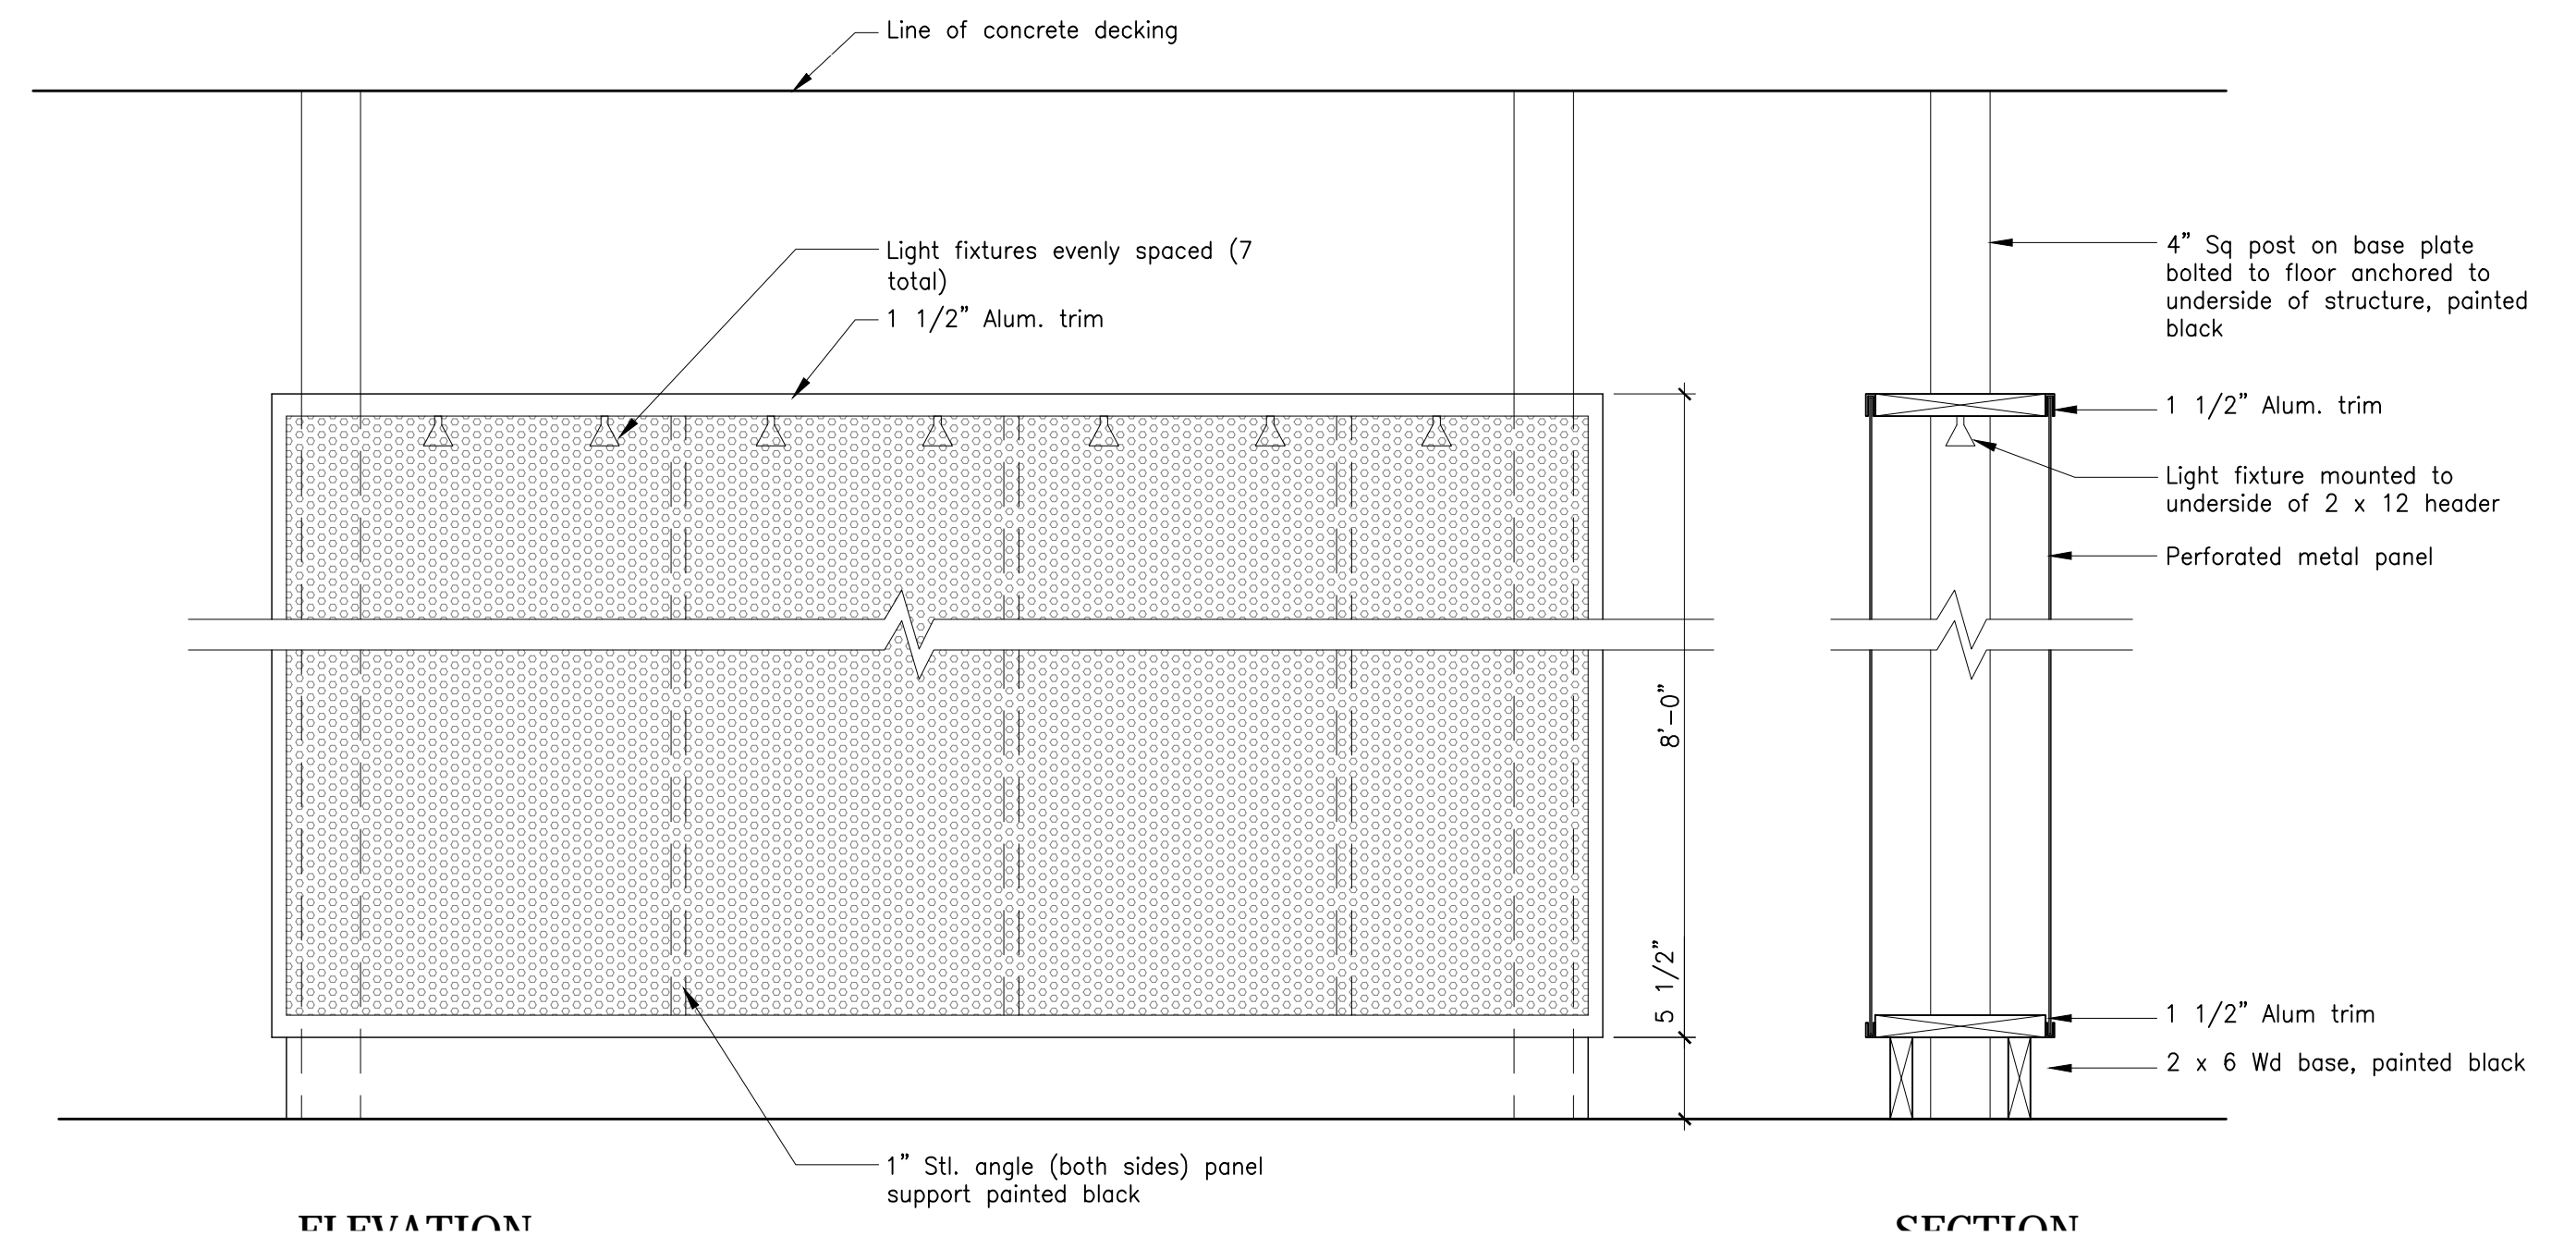

**5 Screen Wall**  
Scale: 1" = 1'-0"