

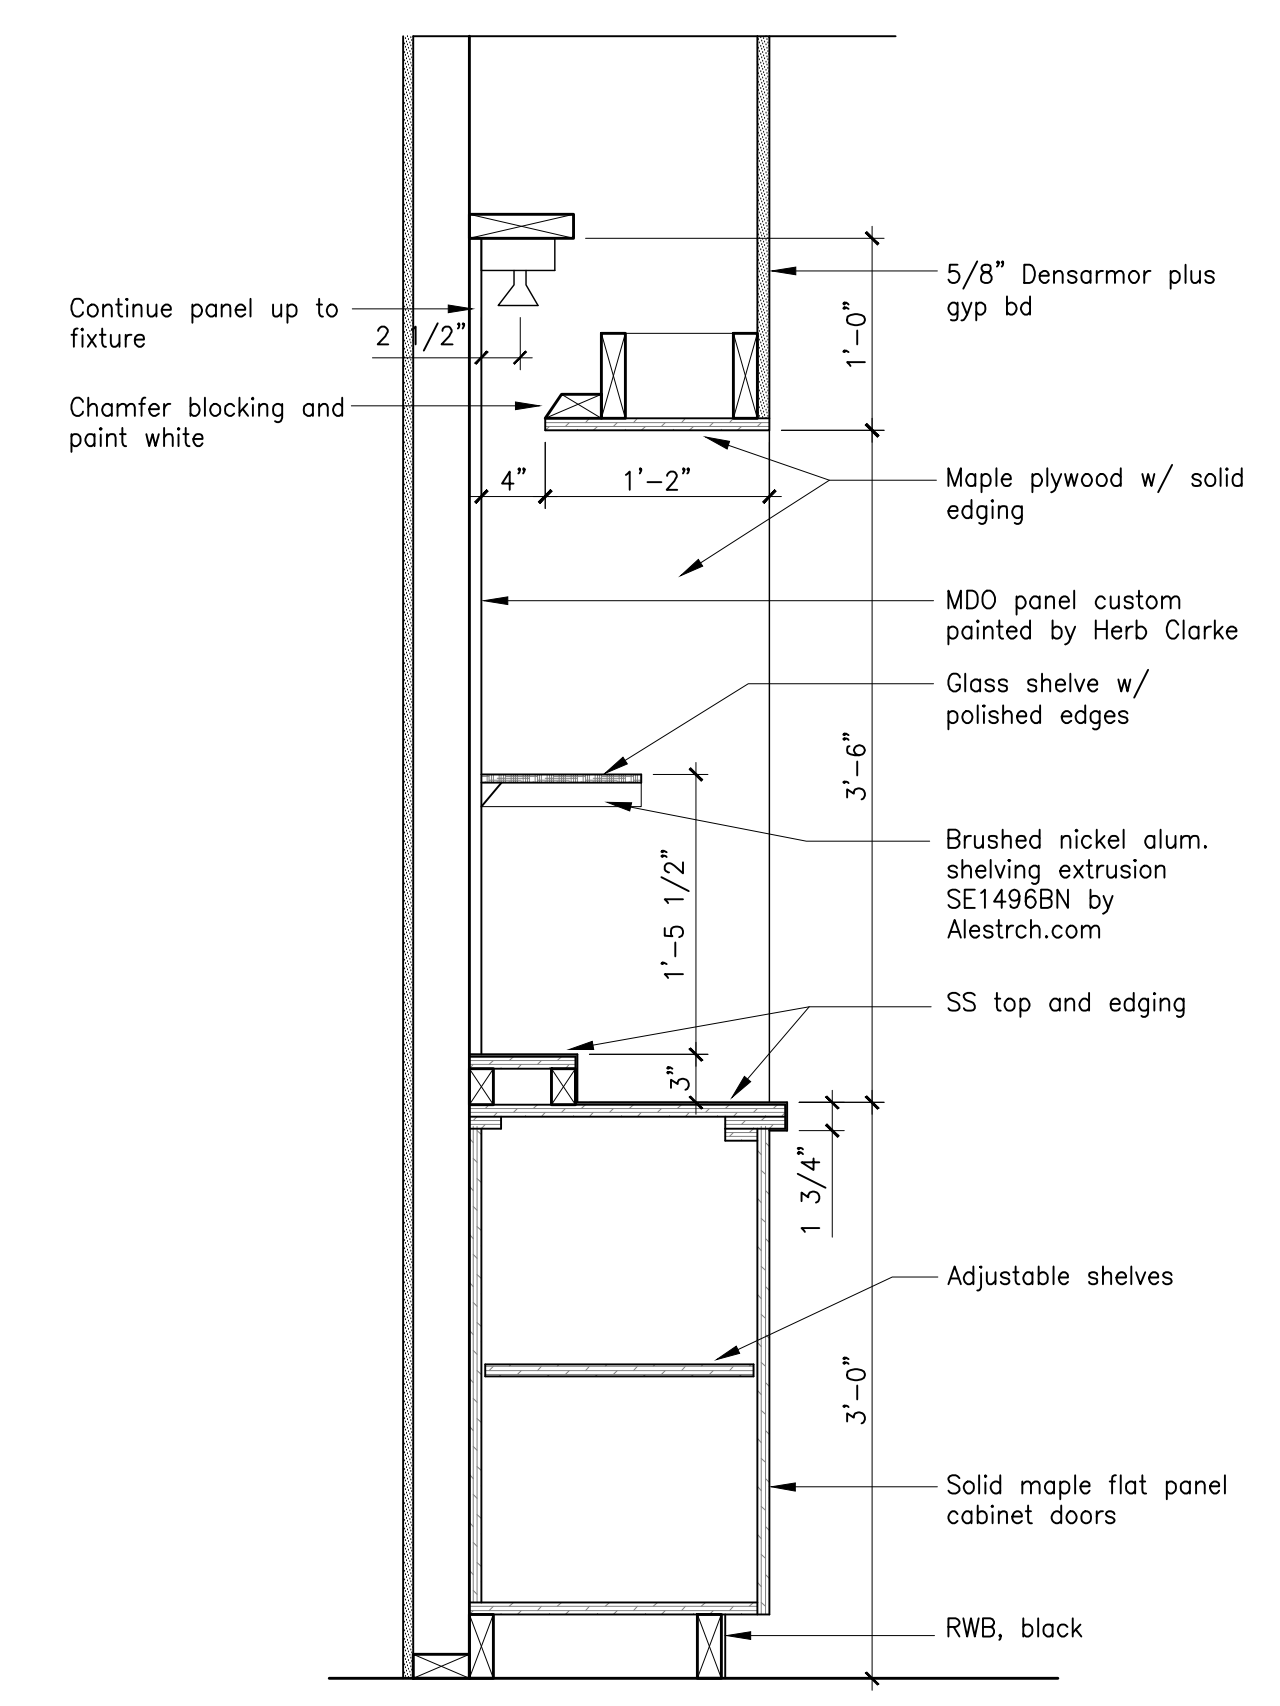


8 DJ Booth
Scale: 1" = 1'-0"

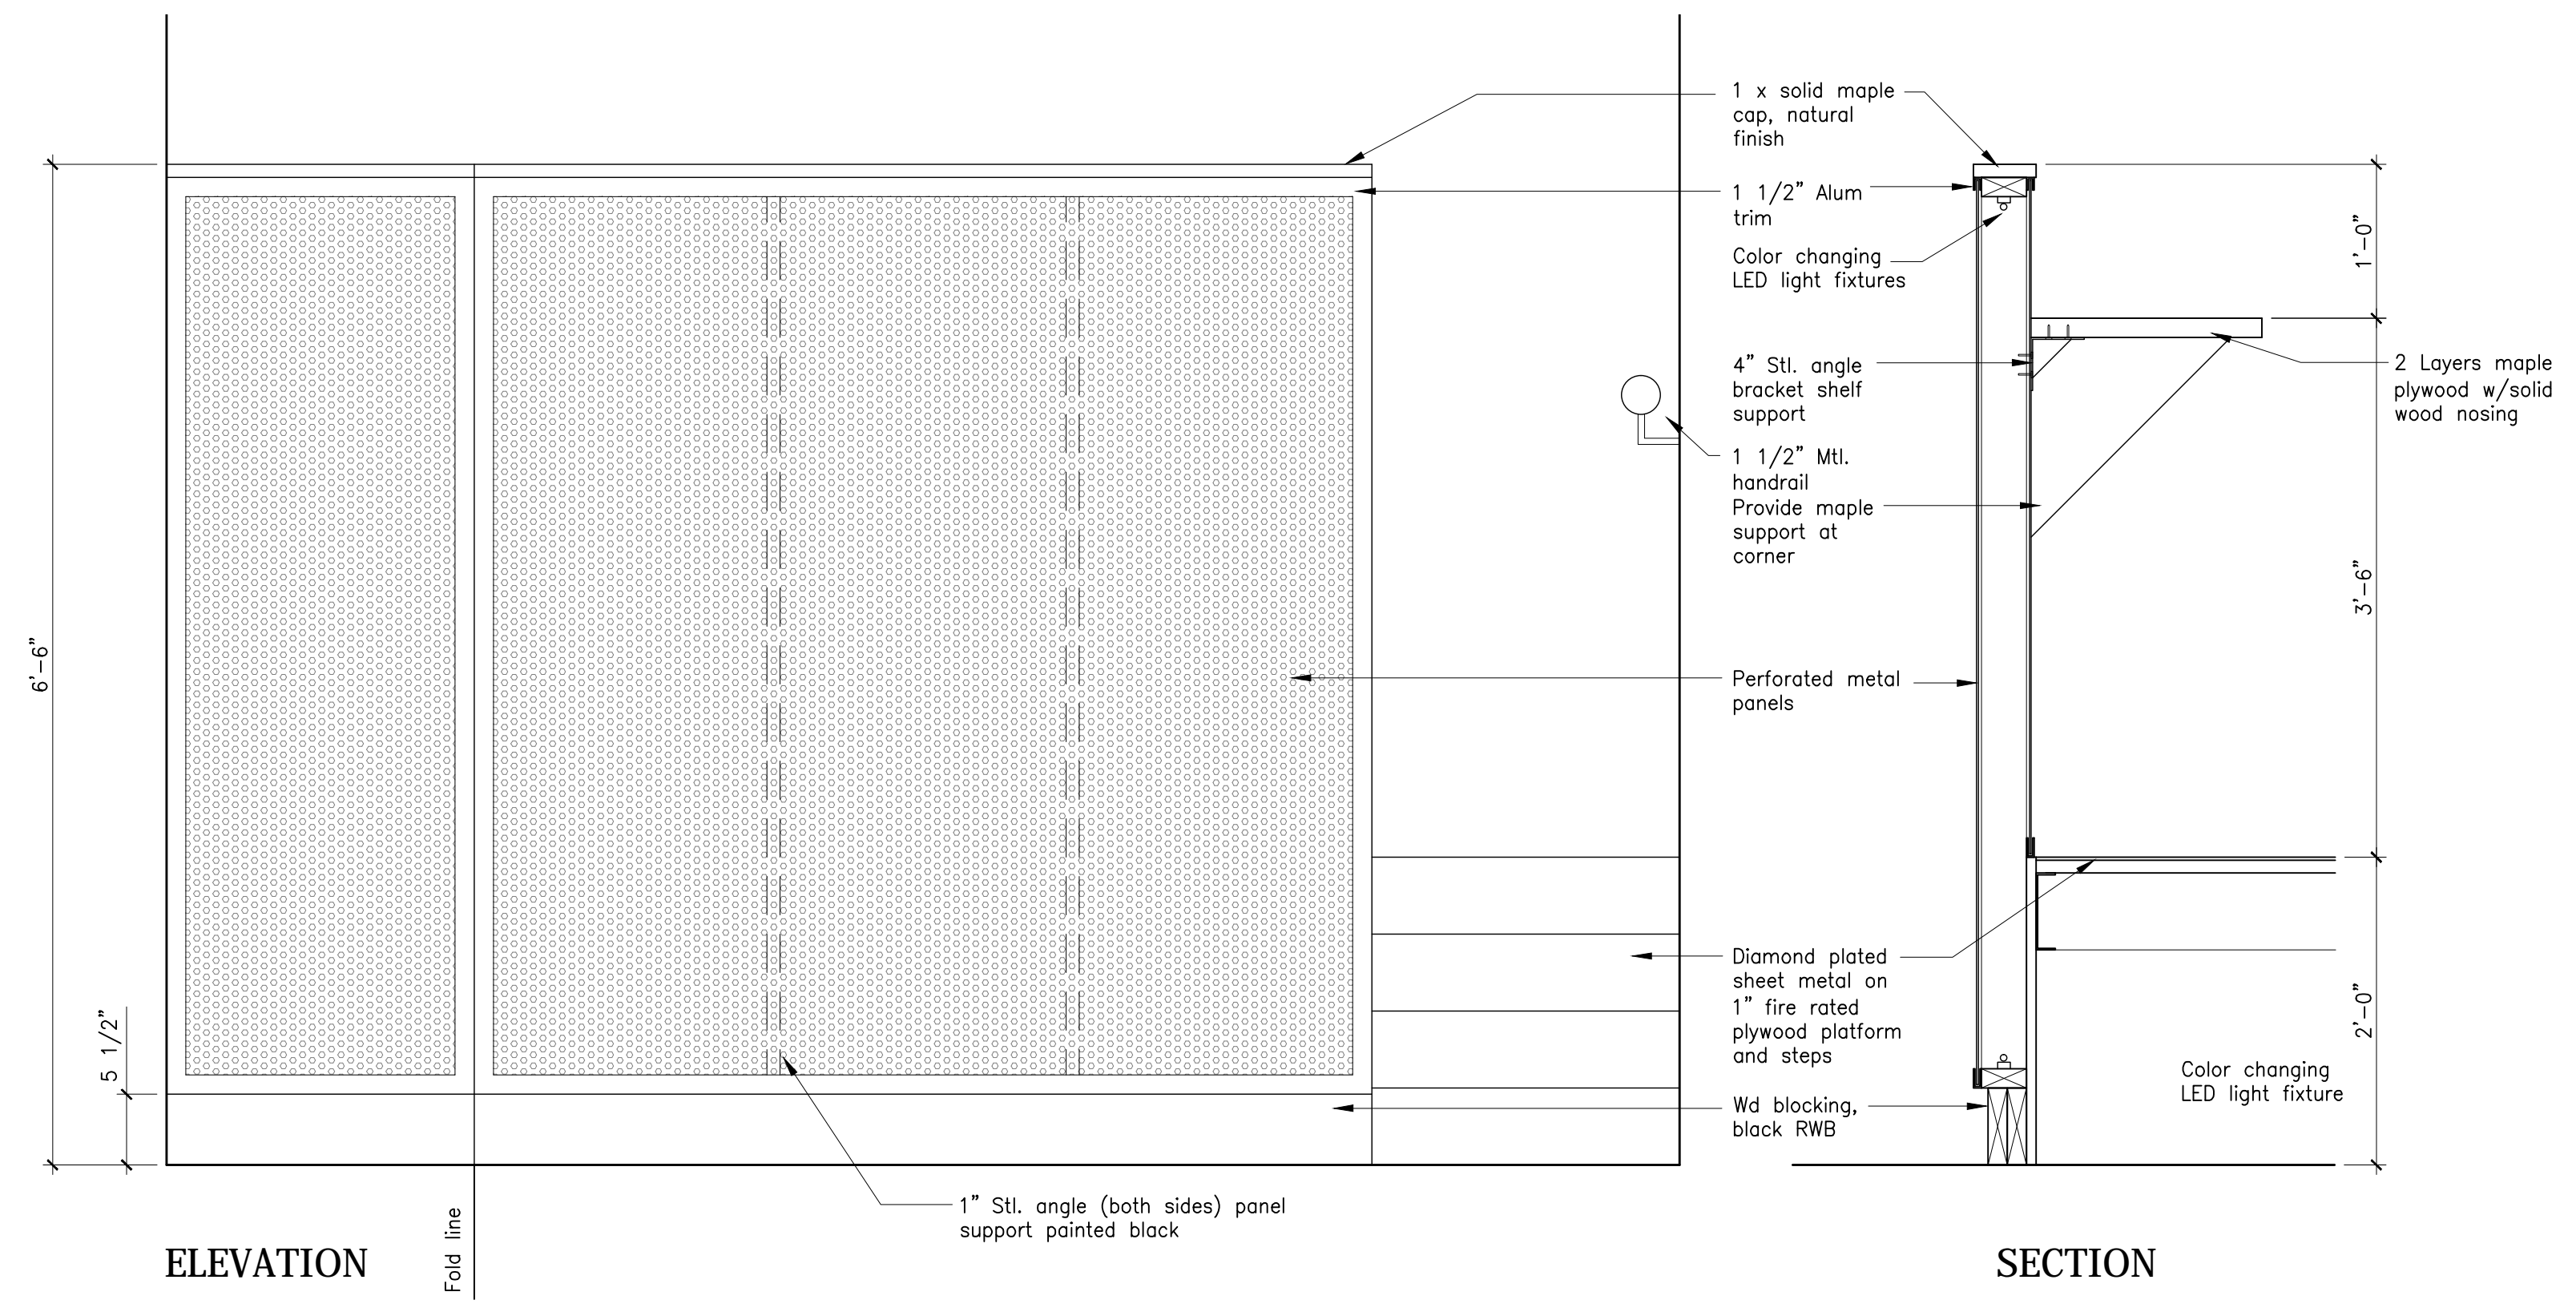

10 Liquor Cabinet
Scale: 1" = 1'-0"

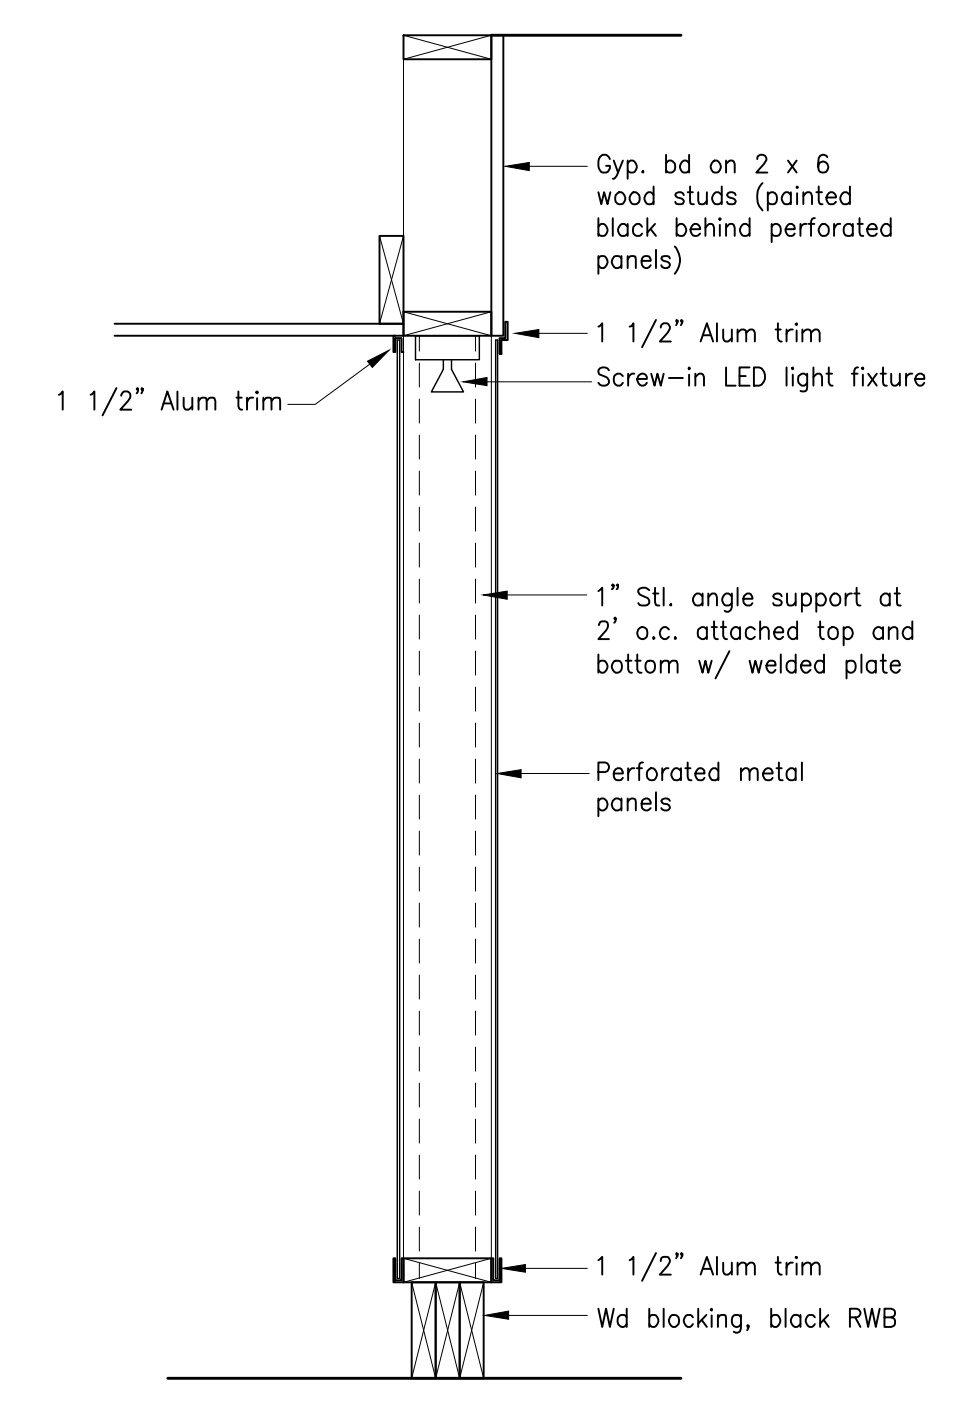

9 Screen Wall
Scale: 1" = 1'-0"