




ADJACENT BUILDING

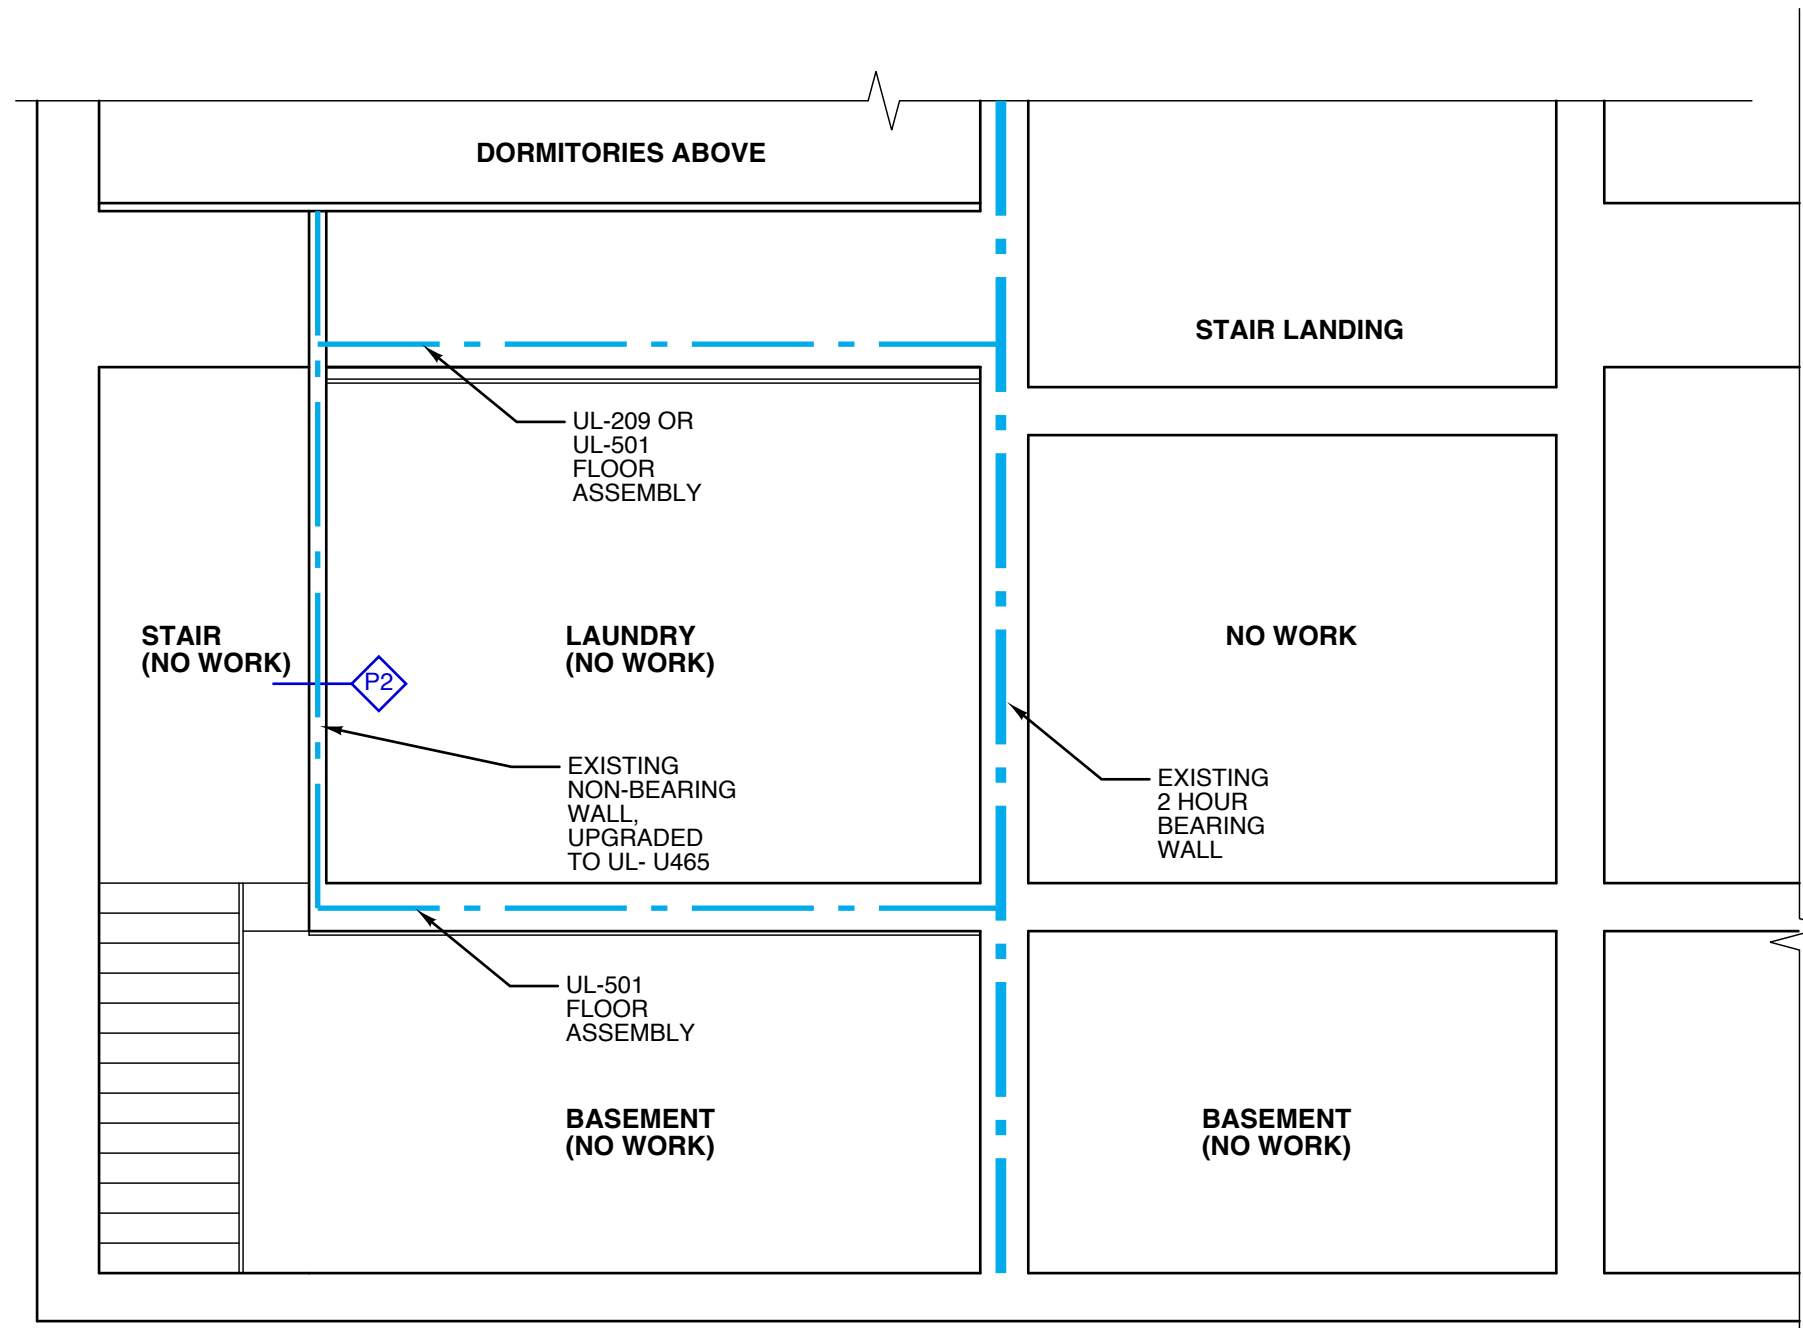

3 BUILDING SECTION
SCALE: 1/4" = 1'-0"

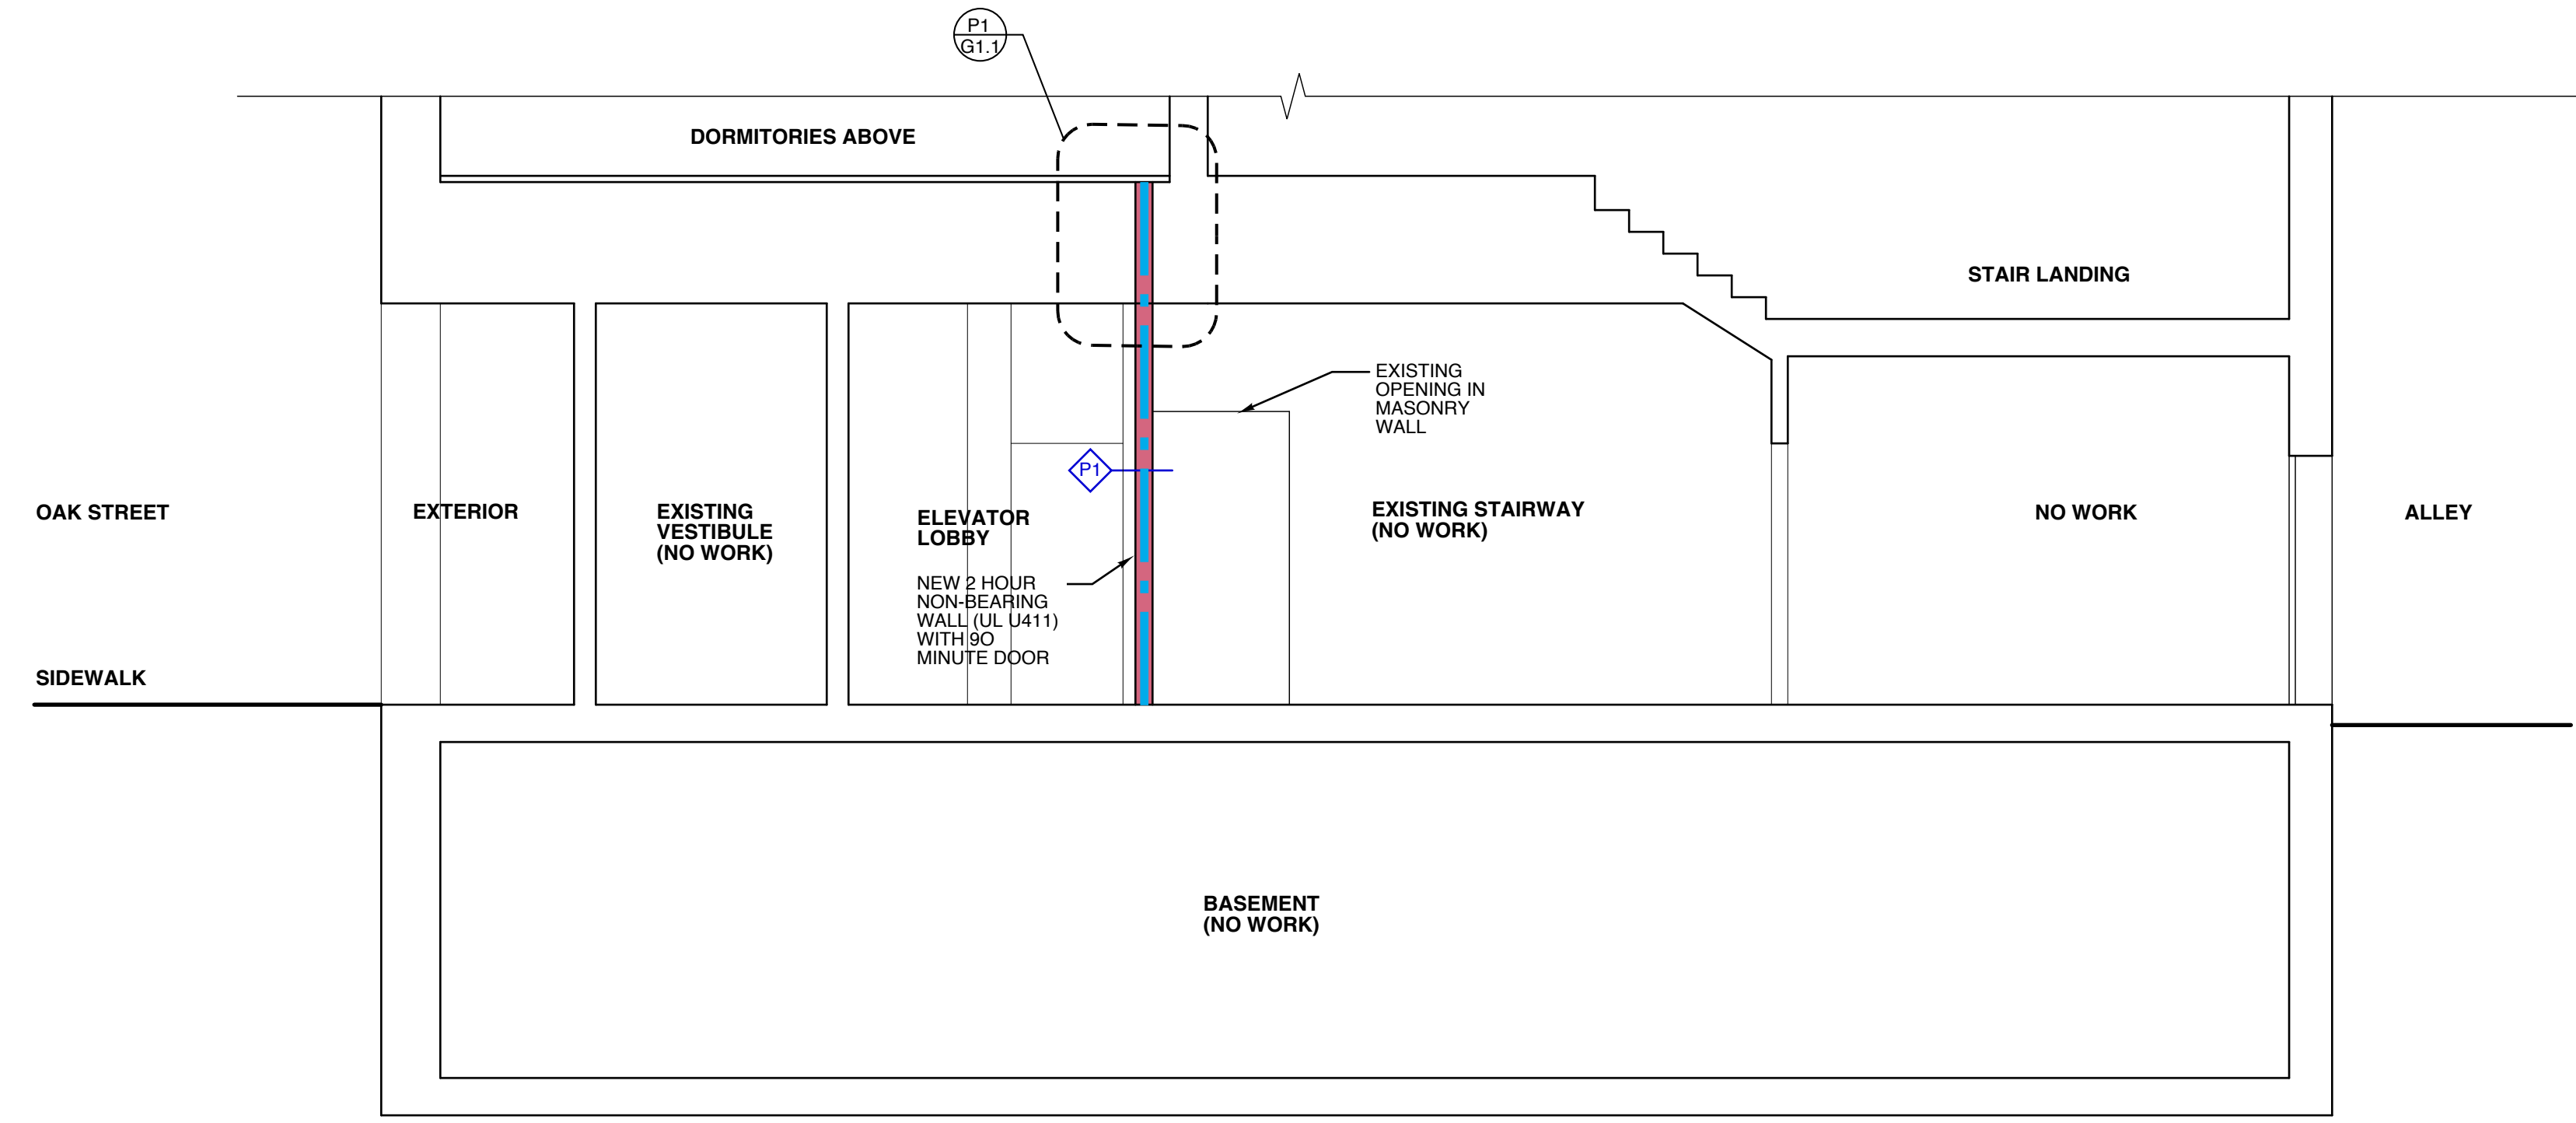


2 BUILDING SECTION
SCALE: 1/4" = 1'-0"

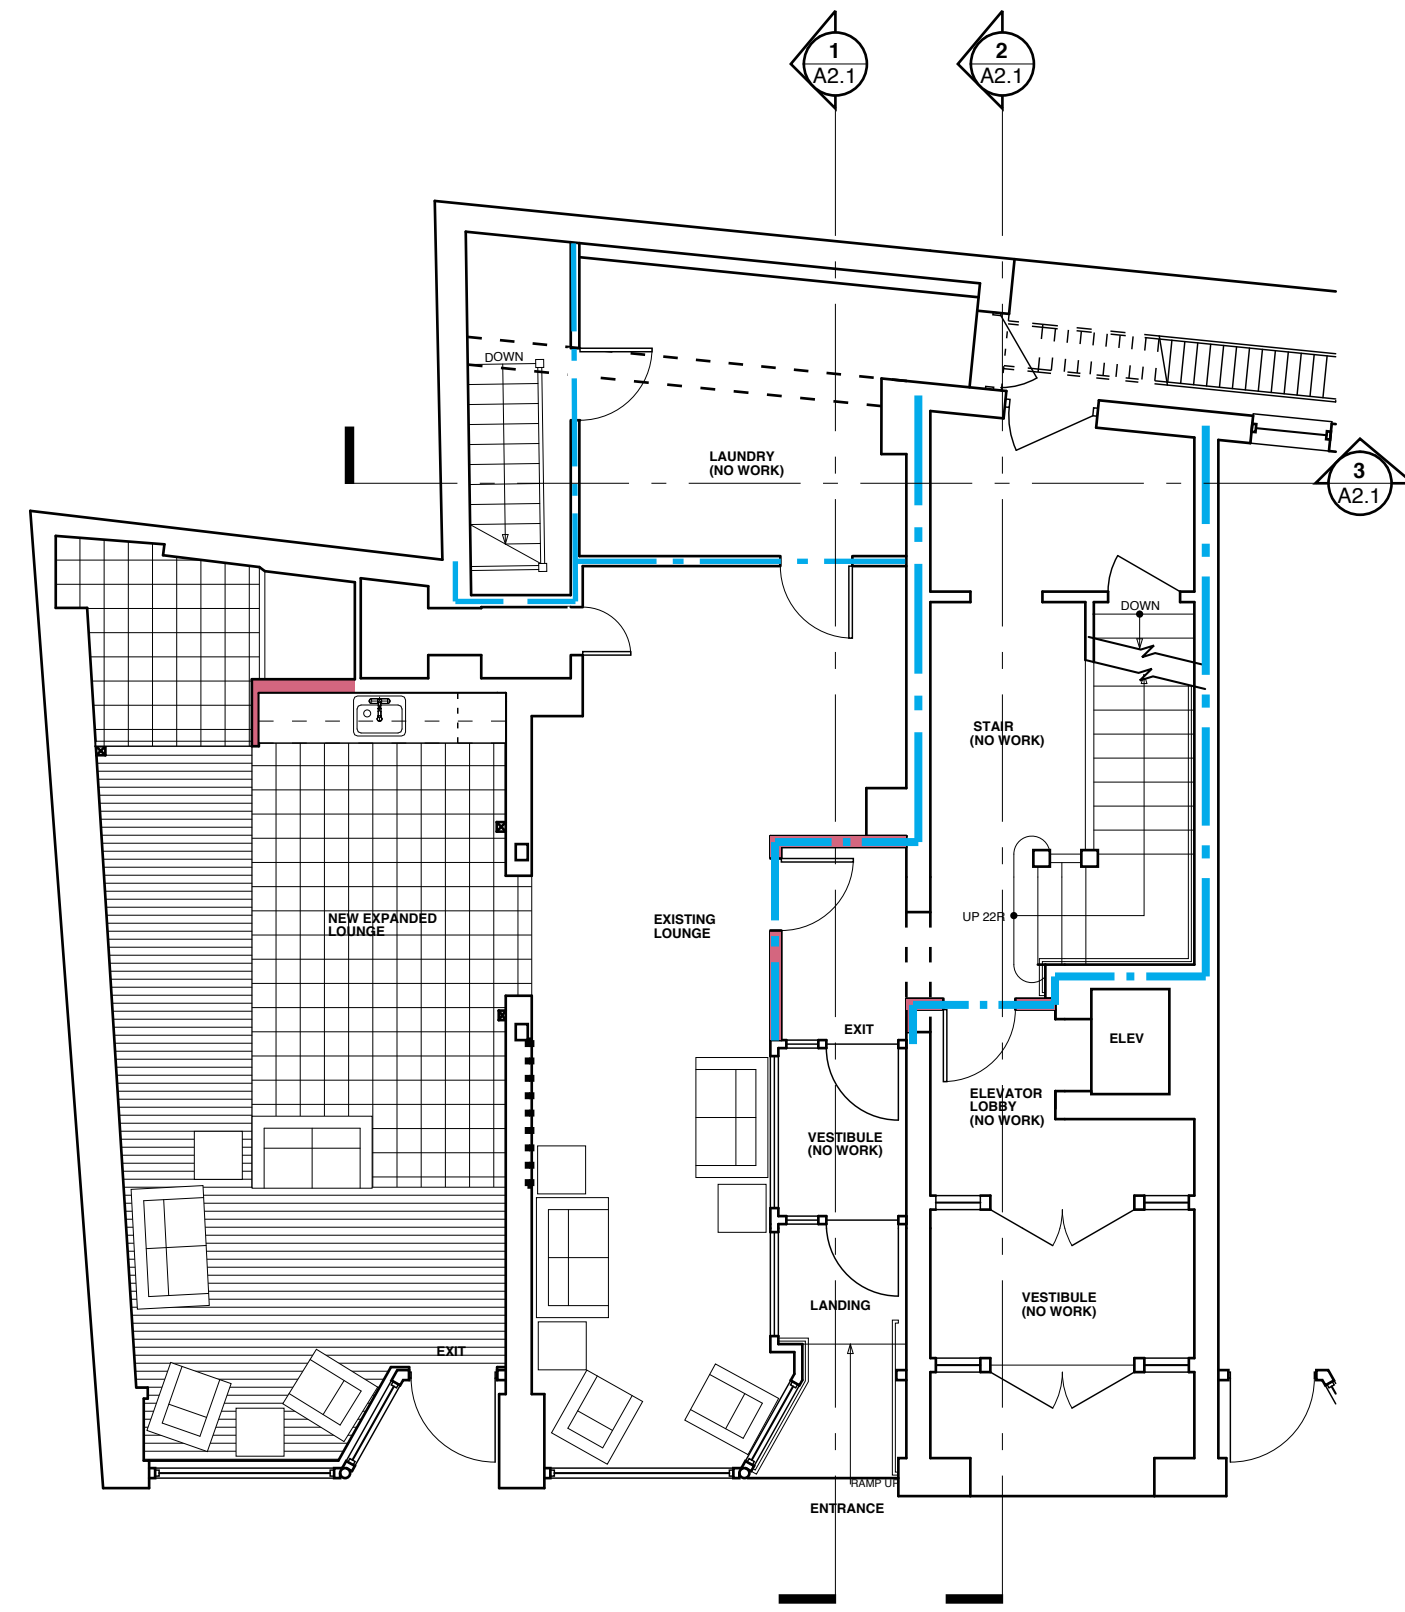


4 PLAN KEY
SCALE: 1/8" = 1'-0"

GRAPHIC KEY:


	EXISTING WALL
	NEW WALL
	WALL TYPE (SEE G1.1)
	1-HOUR RATED WALL
	2-HOUR RATED WALL

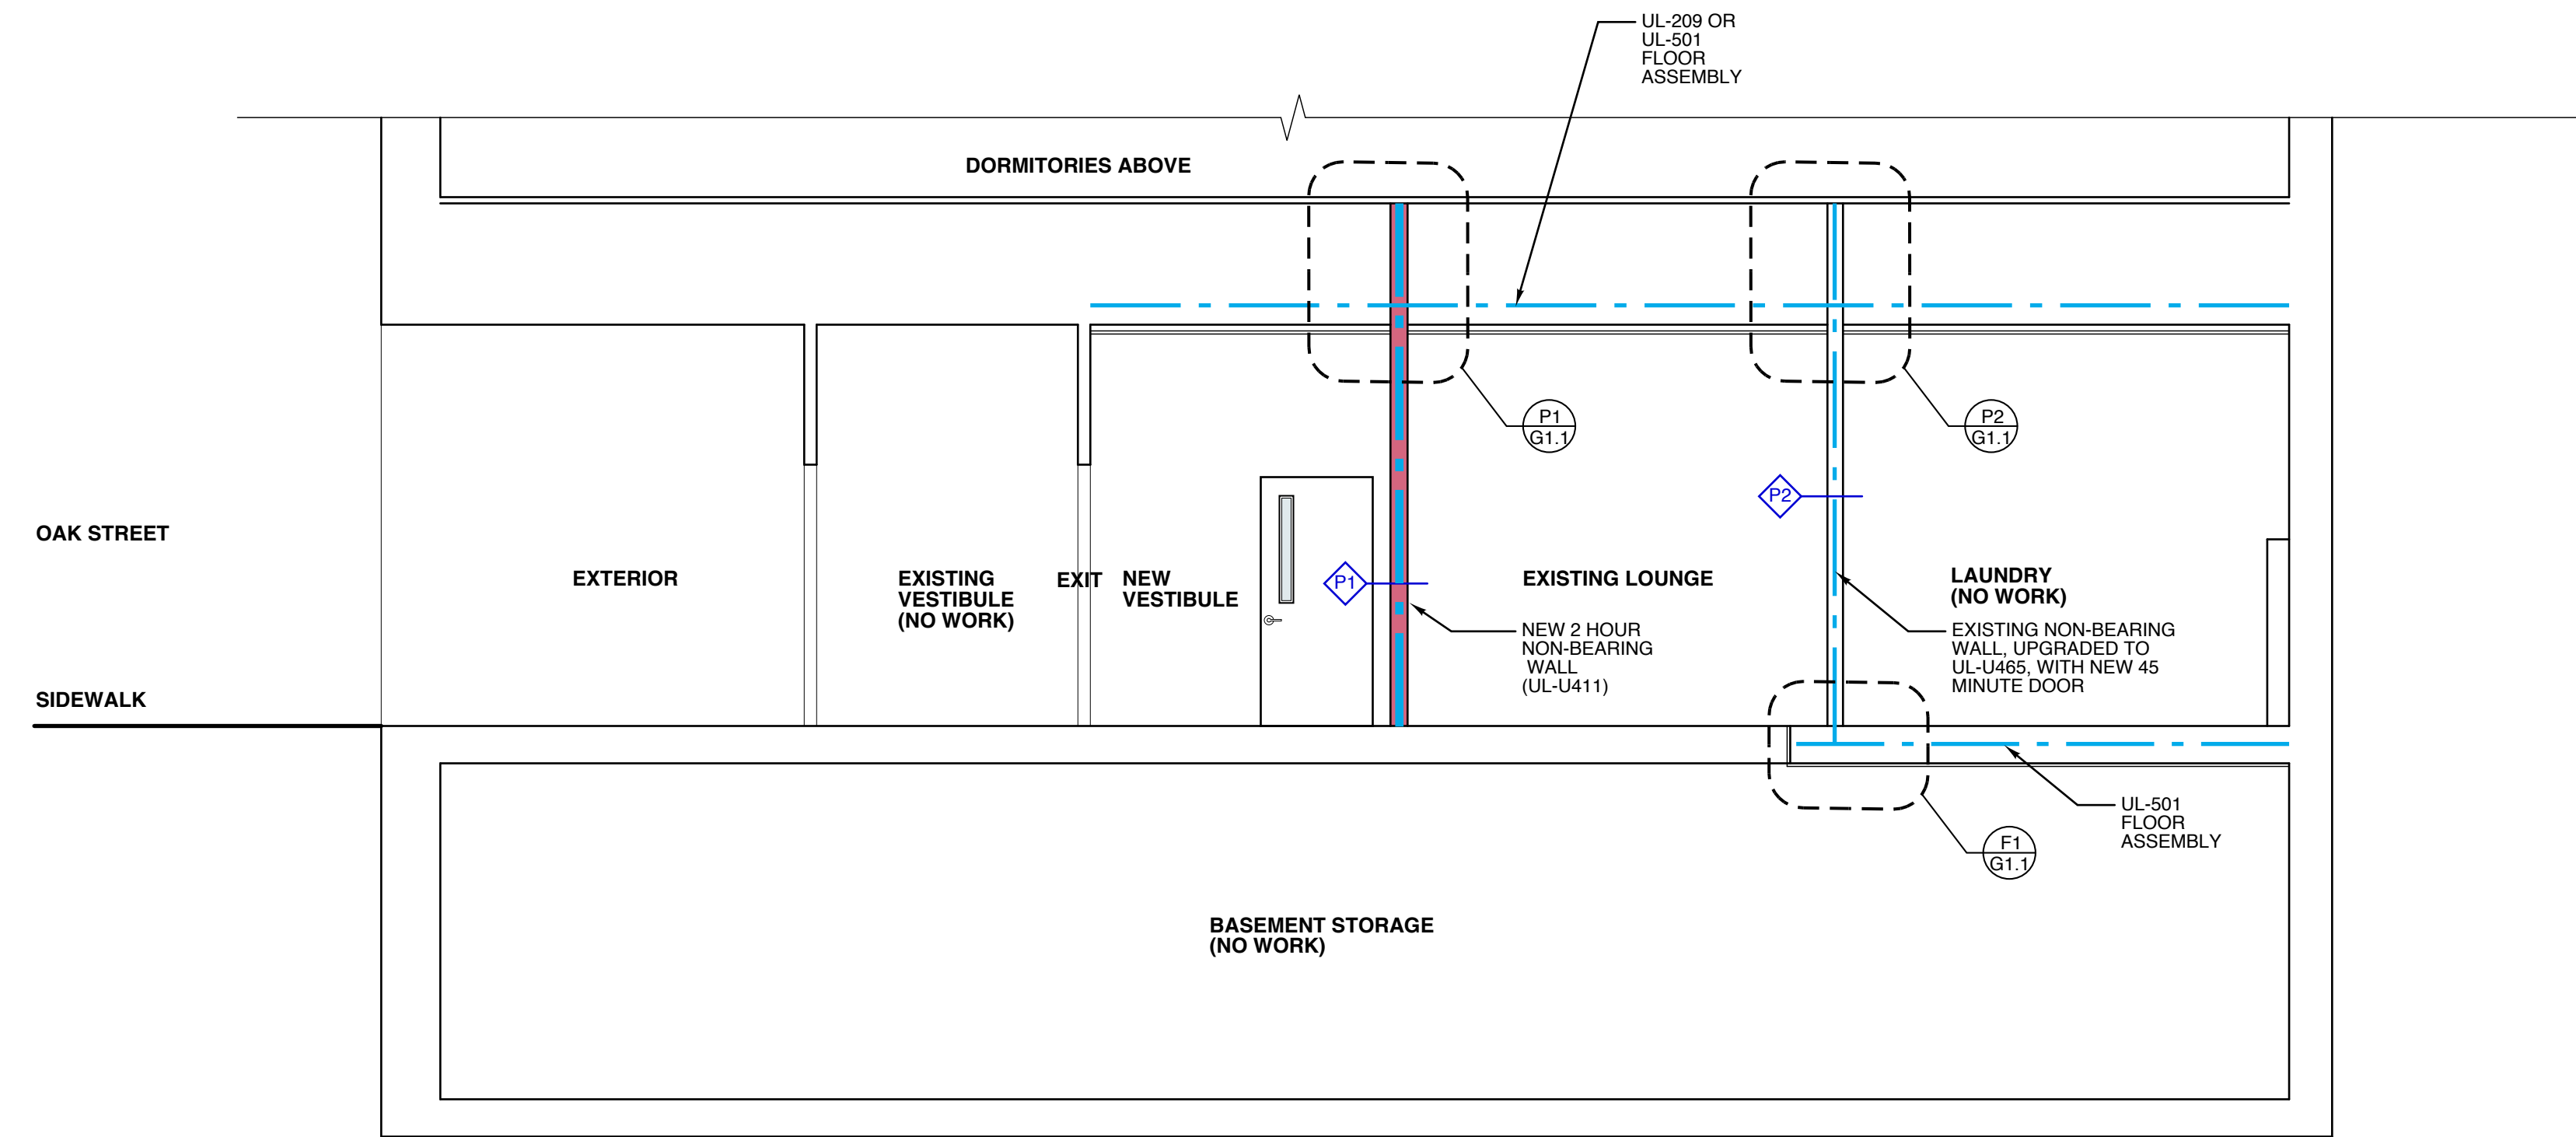

1 BUILDING SECTION
SCALE: 1/4" = 1'-0"

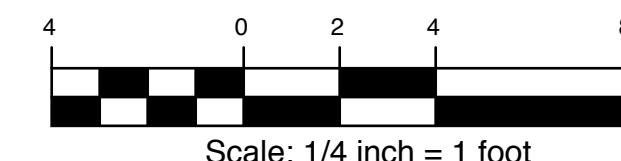

Copyright 2014 Richard I Renner Architects

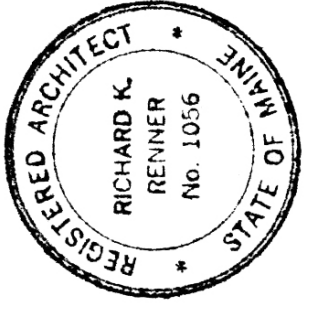

RR | A
Richard Renner | Architects
Portland, ME
207.773.9699

Owner of Record:
Maine College of Art
522 Congress Street
Portland, Maine

MECA
Oak Street Dormitories
51 Oak Street
Portland, Maine 04101

Building Sections

Drawn by: TT File Name: 2011-05-00_A2.1_Build...
Scale: AS SHOWN Project No. 2014-03-00
Date: 07/28/14 Revised:

Oak Street Dormitories

A2.1