


15 Brown St. - Basement

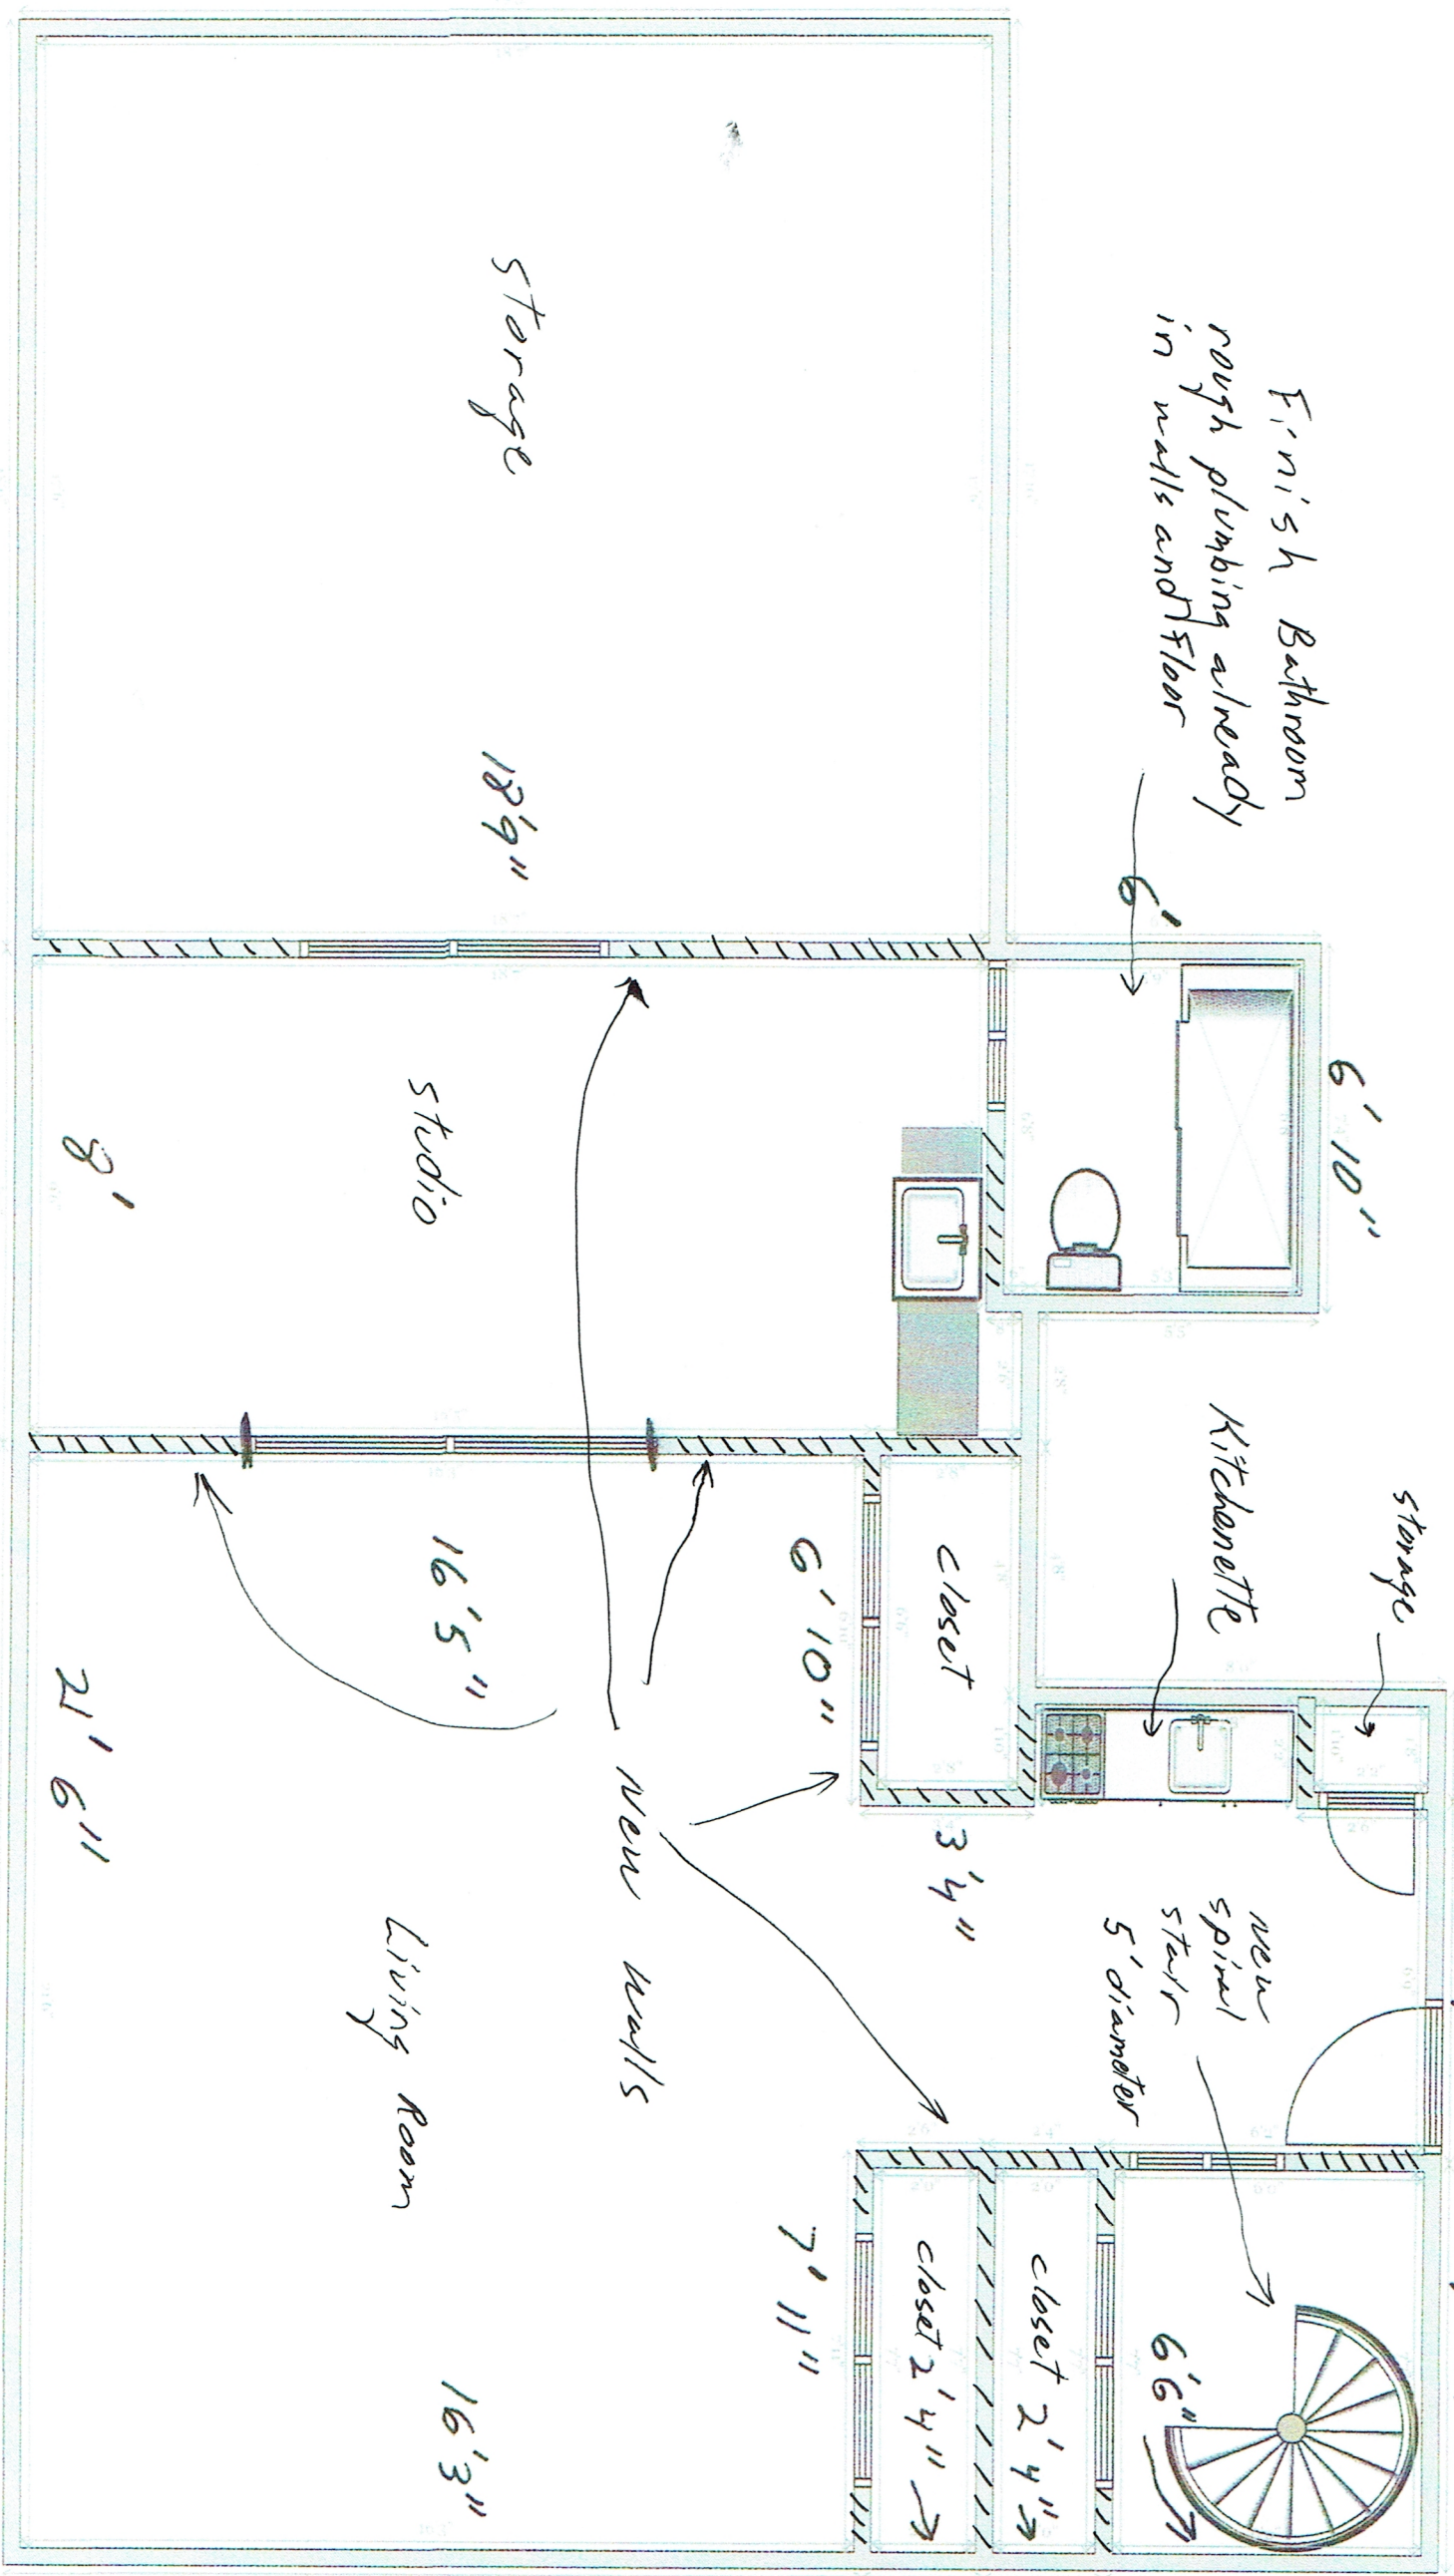

entry door moved from here

Exterior walls of unit - Fire rated drywall with Fire rated caulk at penetrations