




1 section at stair, fourth floor, free street unit with mezzanine and roof deck
3/8" = 1'-0"

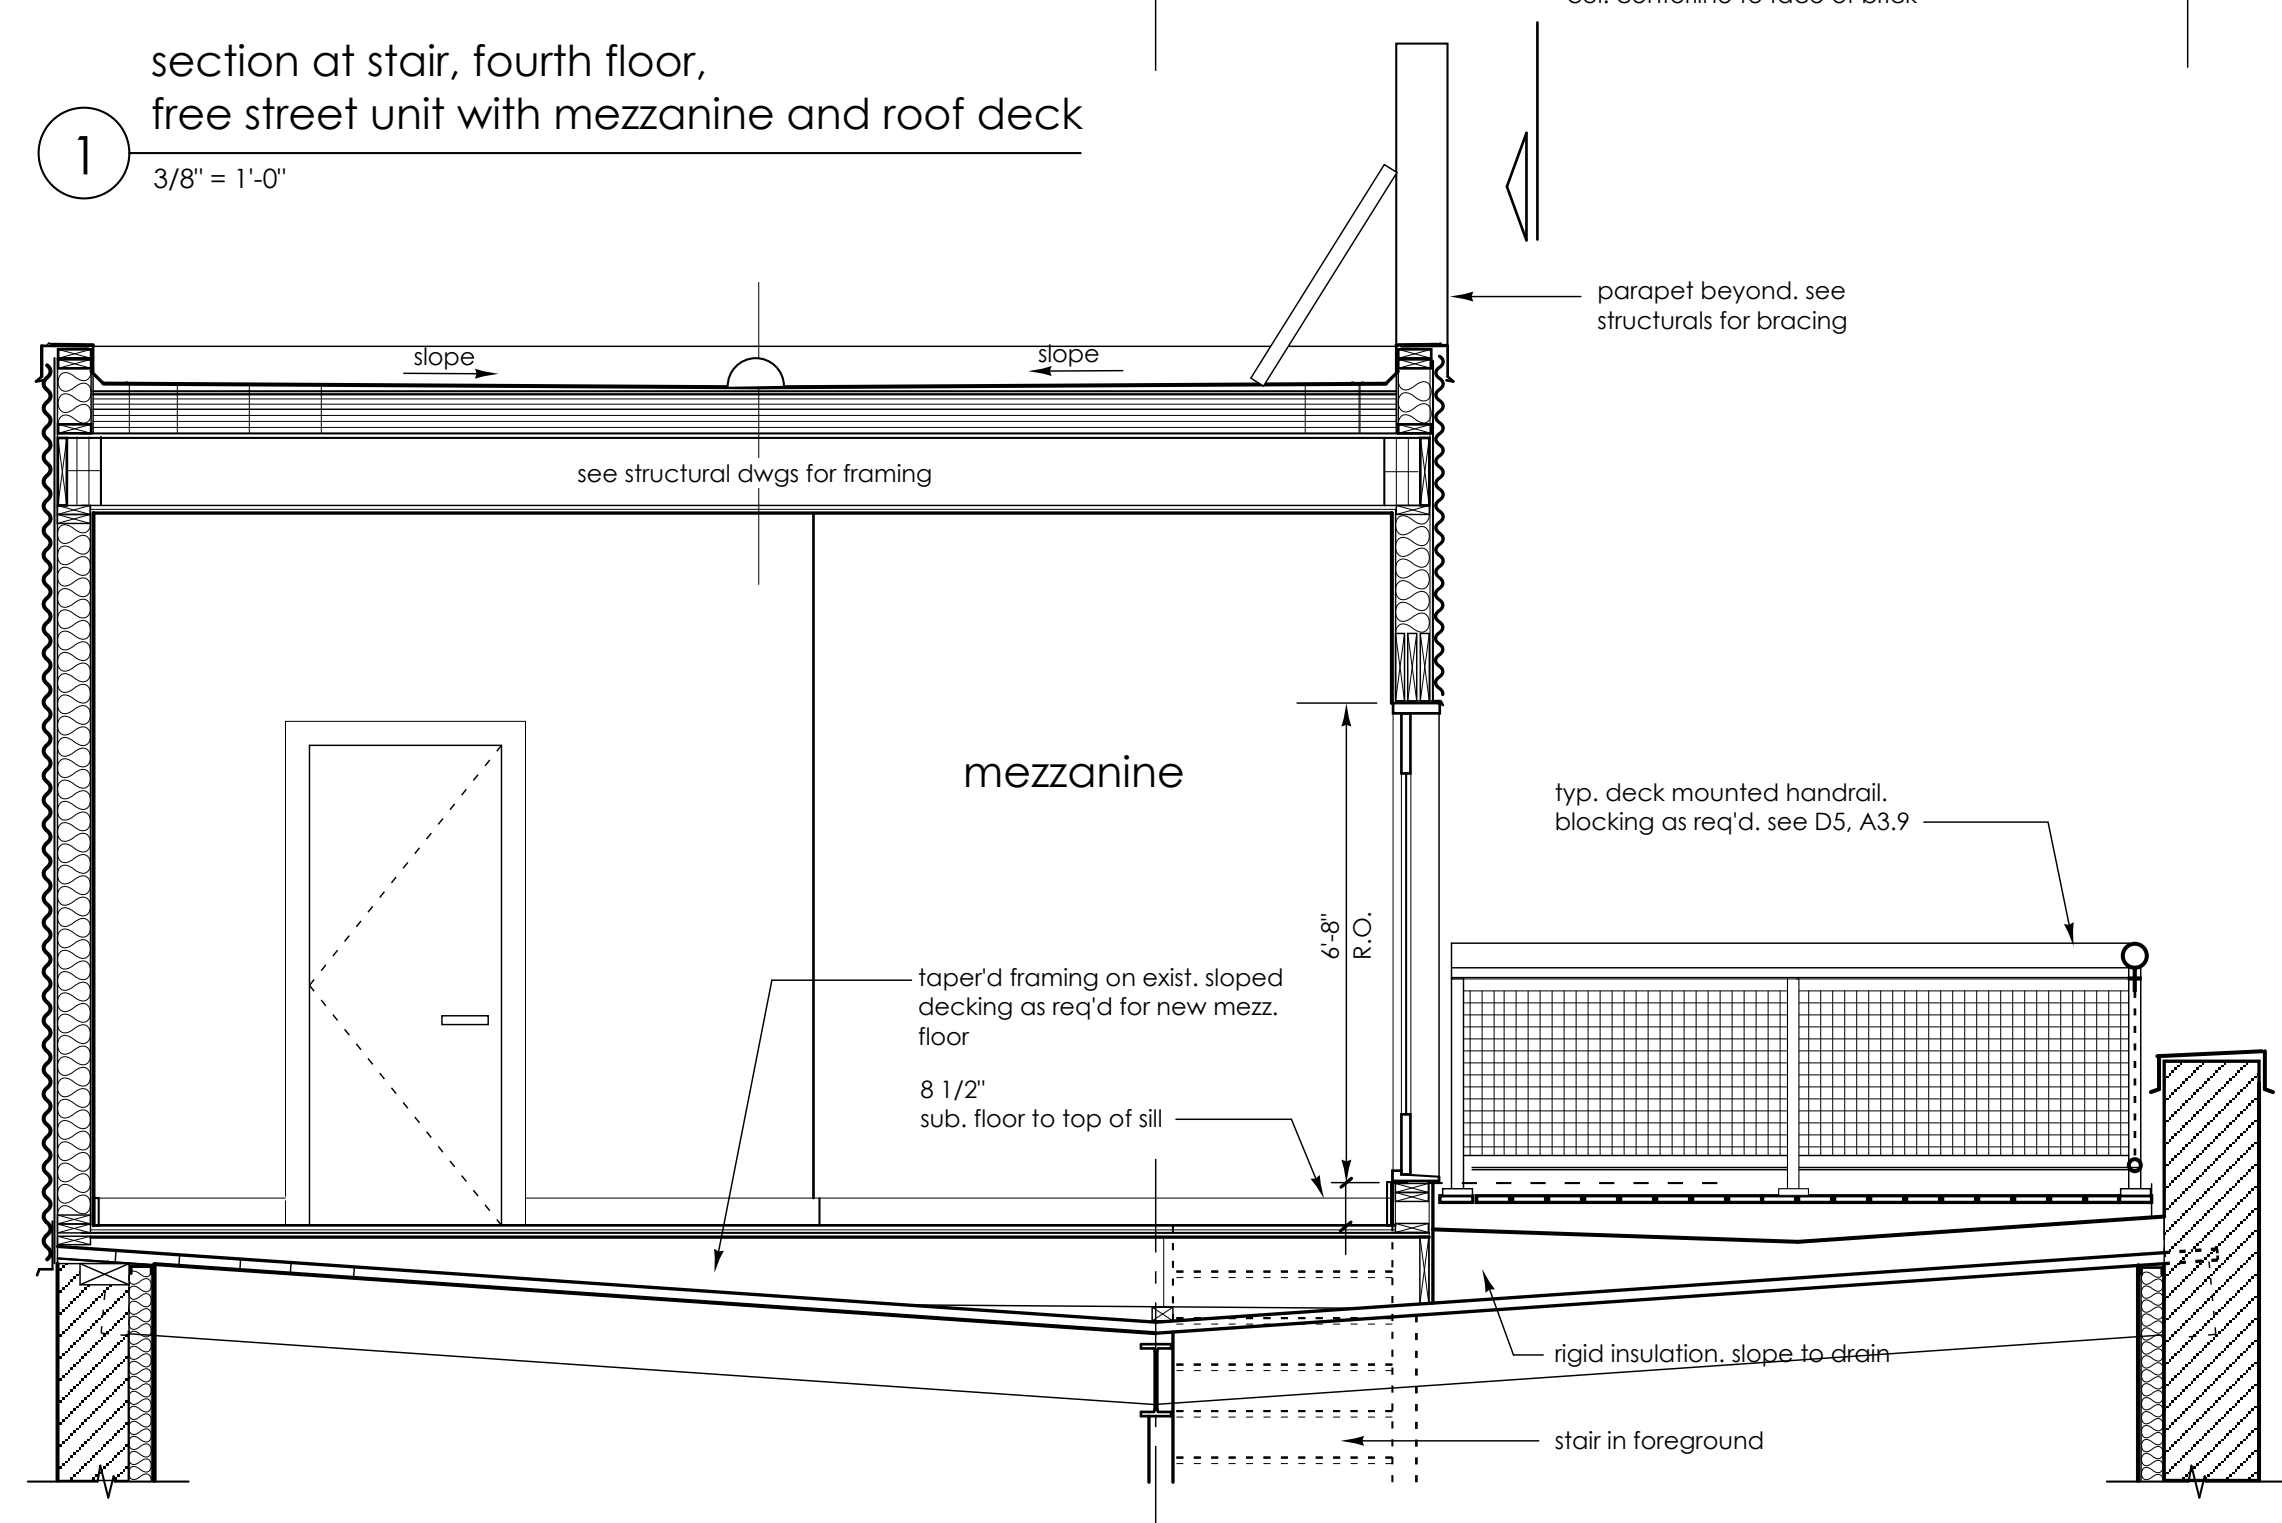

2 north interior elevation, fourth floor, free street unit with roof deck
1/4" = 1'-0"

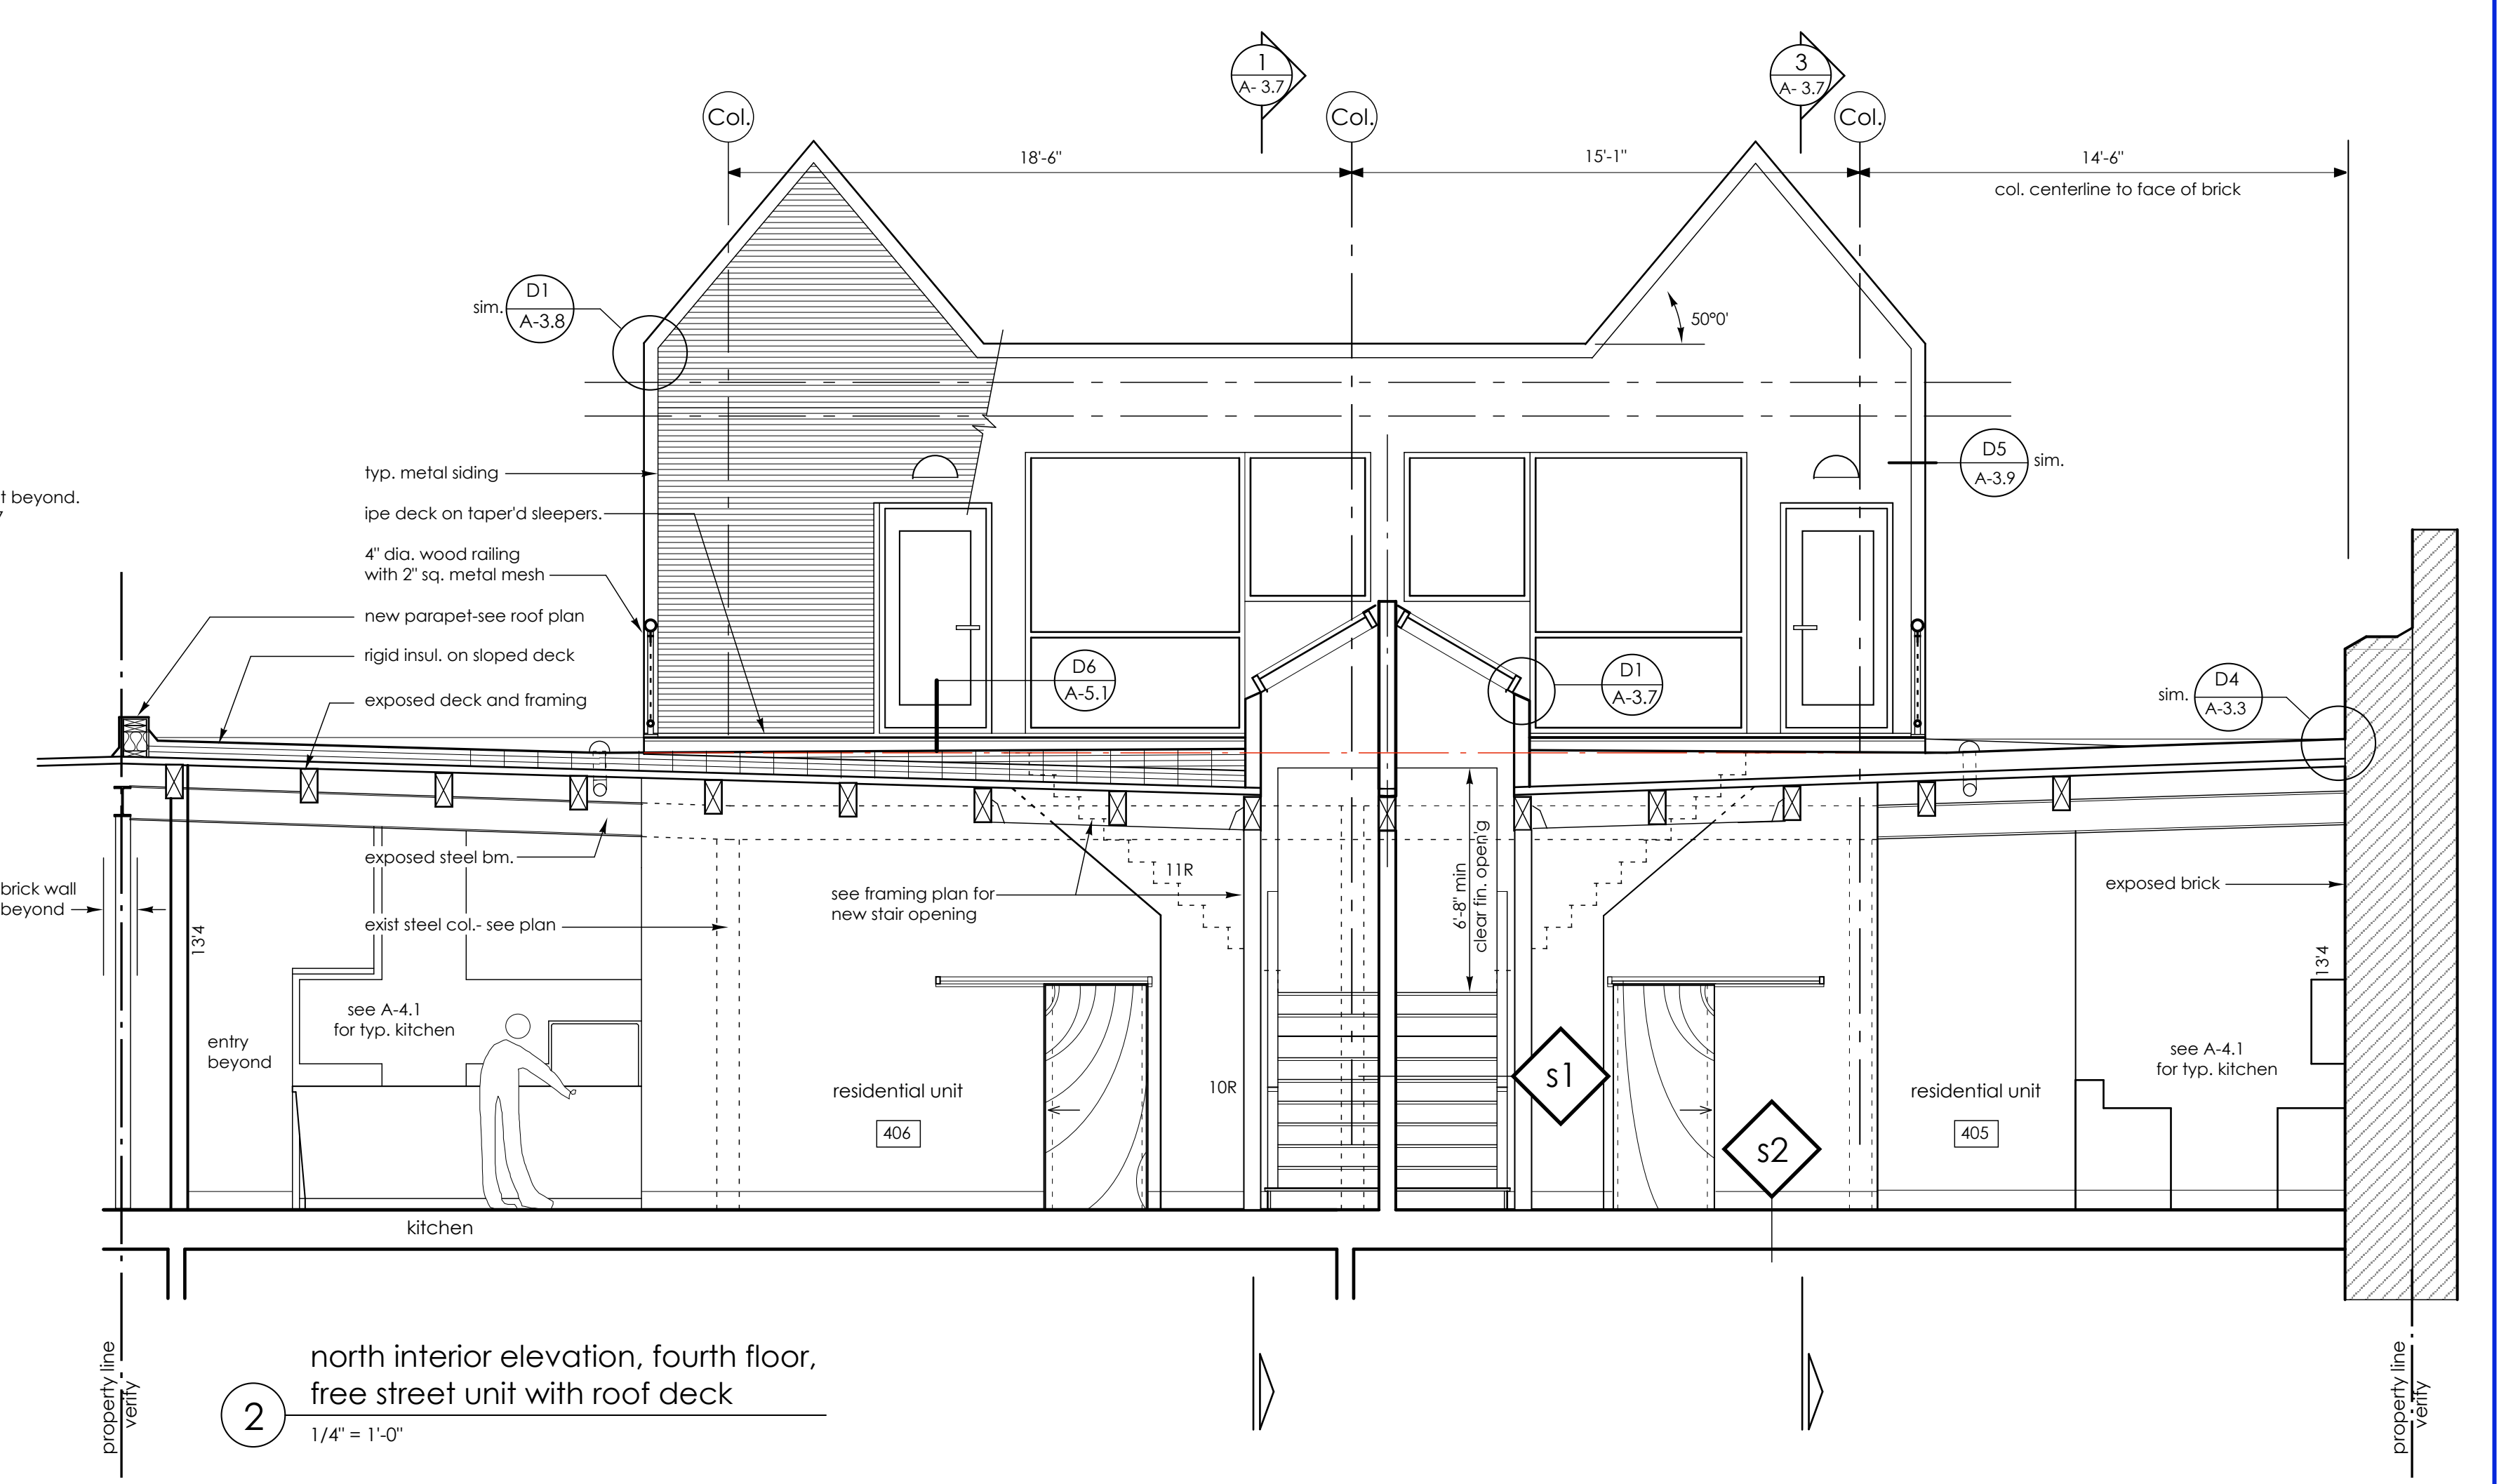

3 section at fourth floor, free street unit with mezzanine and roof deck
3/8" = 1'-0"

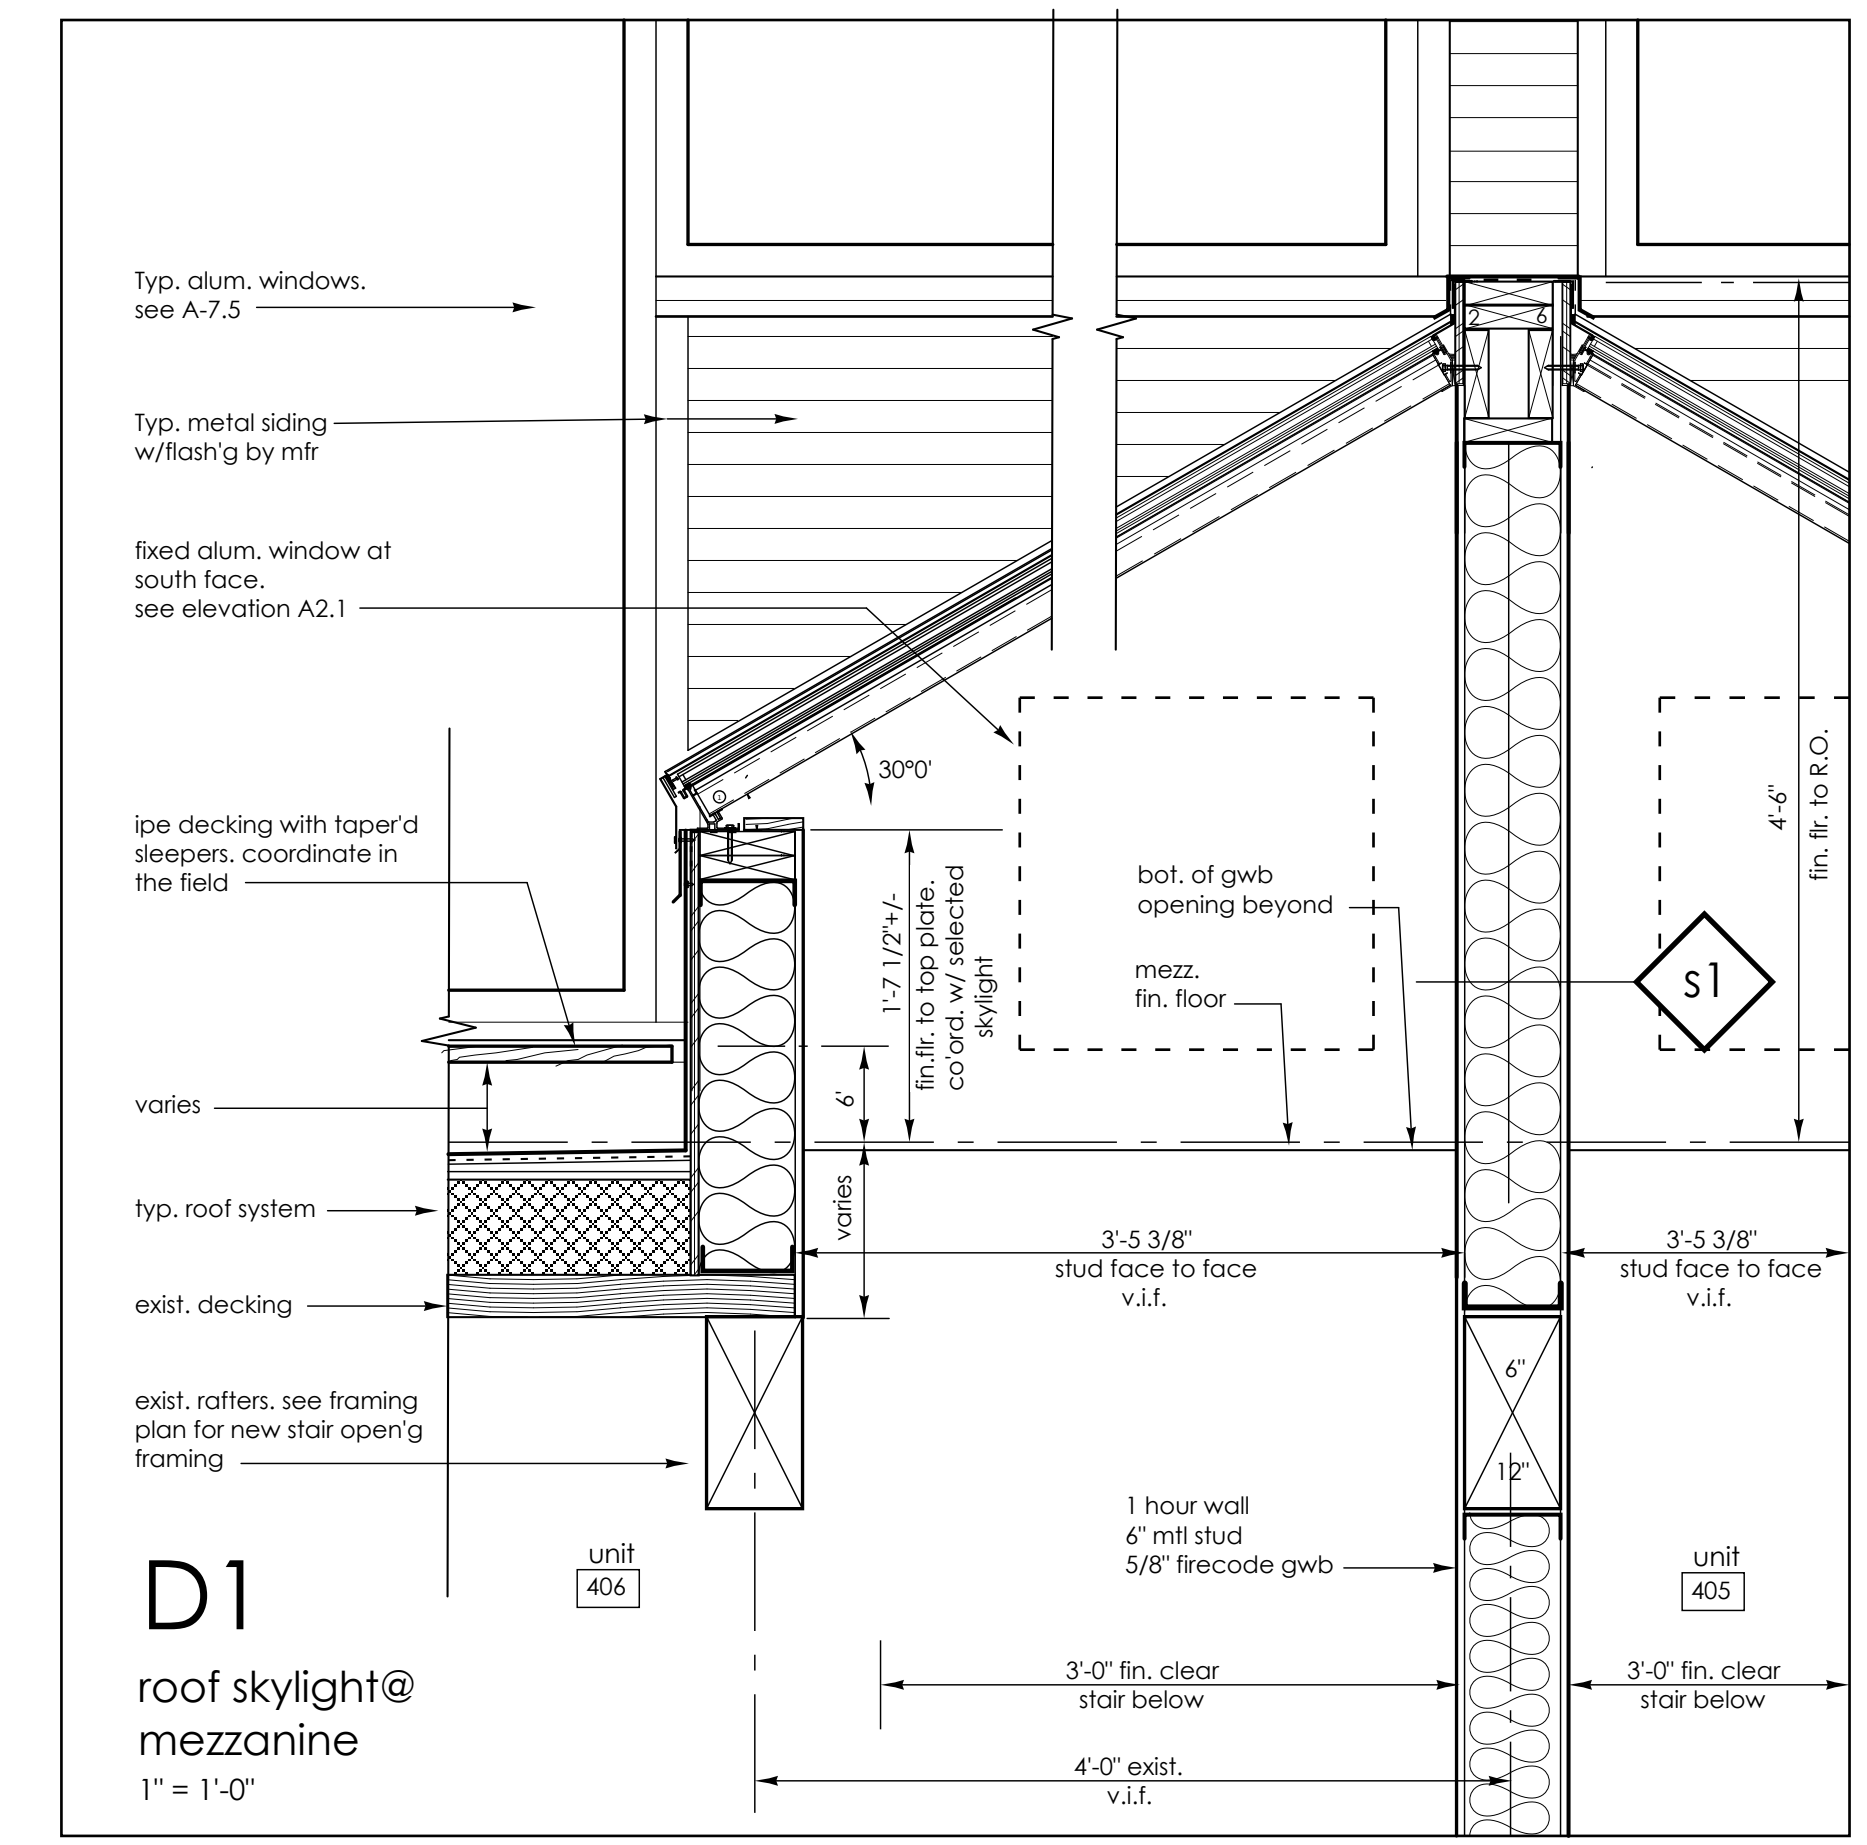

D1 roof skylight@ mezzanine
1" = 1'-0"

490 Congress Street
Portland, Maine

Kimball Building, LLC
Portland, Maine

James Sterling AIA
Architect
142 High Street
Portland, Maine

FREE STREET SECTION/ DETAILS

scale: as noted

date: 20 May, 2005

A-3.7