


WINDOW SCHEDULE

window number	type	size	remarks
BASEMENT LEVEL			
F1-F4	A	*4' 0" x 6' 0"	existing opening/ field measured
FIRST LEVEL			
C1	B	*12' 9" x 10' 6"	field measured
C2	B	*11' 0" x 10' 6"	field measured
C3	F	*6' 5" x 3' 1"	field measured
C4	E	*3' 7" x 10' 6"	field measured
C5	C	*9' 2" x 10' 6"	field measured
C6	B	*12' 9" x 10' 6"	field measured
C7	D	*6' 6" x 10' 6"	field measured
C8	F	*6' 5" x 3' 1"	field measured
C9	C	*9' 6" x 10' 6"	field measured
C10-C11	H	*4' 4" x 6' 6"	existing opening/ field measured
F5	K	*3' 2" x 11' 0"	enlarge existing/ field measured
F6-F7	I	*4' 0" x 6' 0"	existing opening/ field measured
F8	K	*4' 0" x 4' 0"	enlarge existing/ field measured
F9	J	*4' 0" x 11' 0"	existing opening/ field measured
F10-F12	I	*4' 0" x 6' 0"	existing opening/ field measured
B1	G	*5' 3" x 8' 0"	field measured
B2	G	*5' 3" x 5' 3"	field measured
B3	G	*5' 3" x 8' 0"	field measured
B4	H	*3' 5" x 4' 3"	existing opening/ field measured
B5-B6	H	3' 5" x 5' 10"	existing opening/ field measured <i>is b5 blank due to party wall?</i>
B7	L	*2' 0" x 4' 3"	field measured
B8	L	*3' 5" x 4' 3"	field measured
B9	L	*2' 0" x 7' 4"	field measured/ sand blasted


WINDOW A

type glass block
unit size custom
note fixed

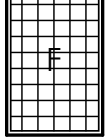


WINDOW B

type aluminum store front
manufacturer vistawall
finish mill finish
unit size custom
note fixed

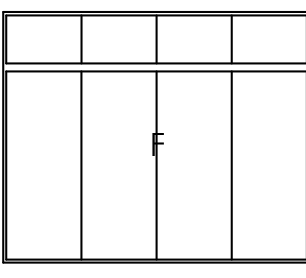



WINDOW C

type aluminum store front
manufacturer vistawall
finish mill finish
unit size custom
note fixed

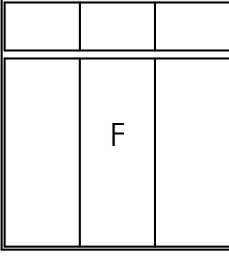


WINDOW D

type aluminum store front
manufacturer vistawall
finish mill finish
unit size custom
note fixed

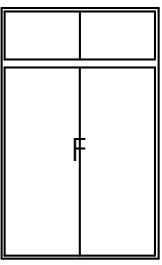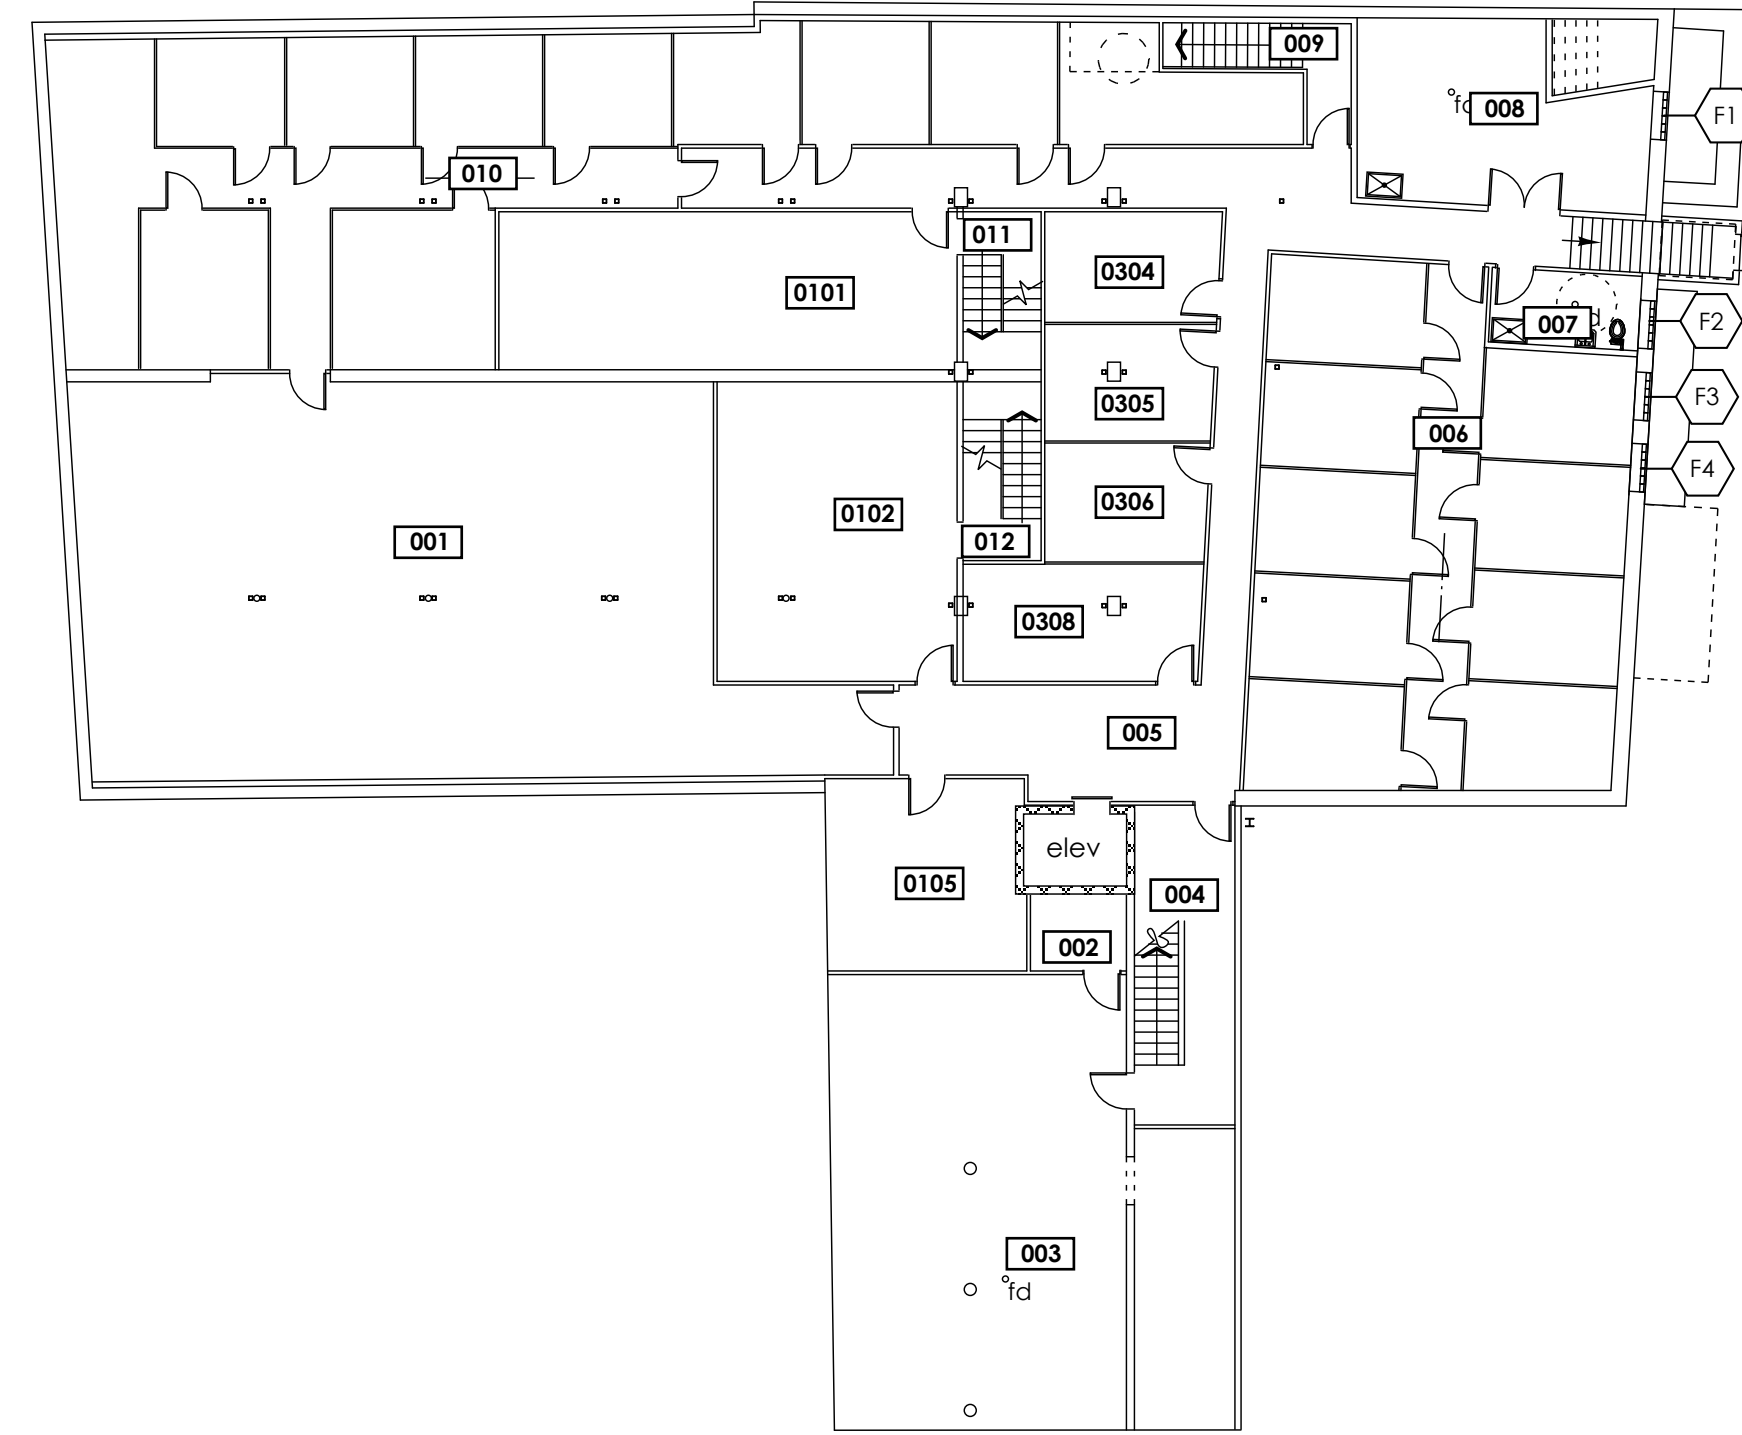
0 basement level

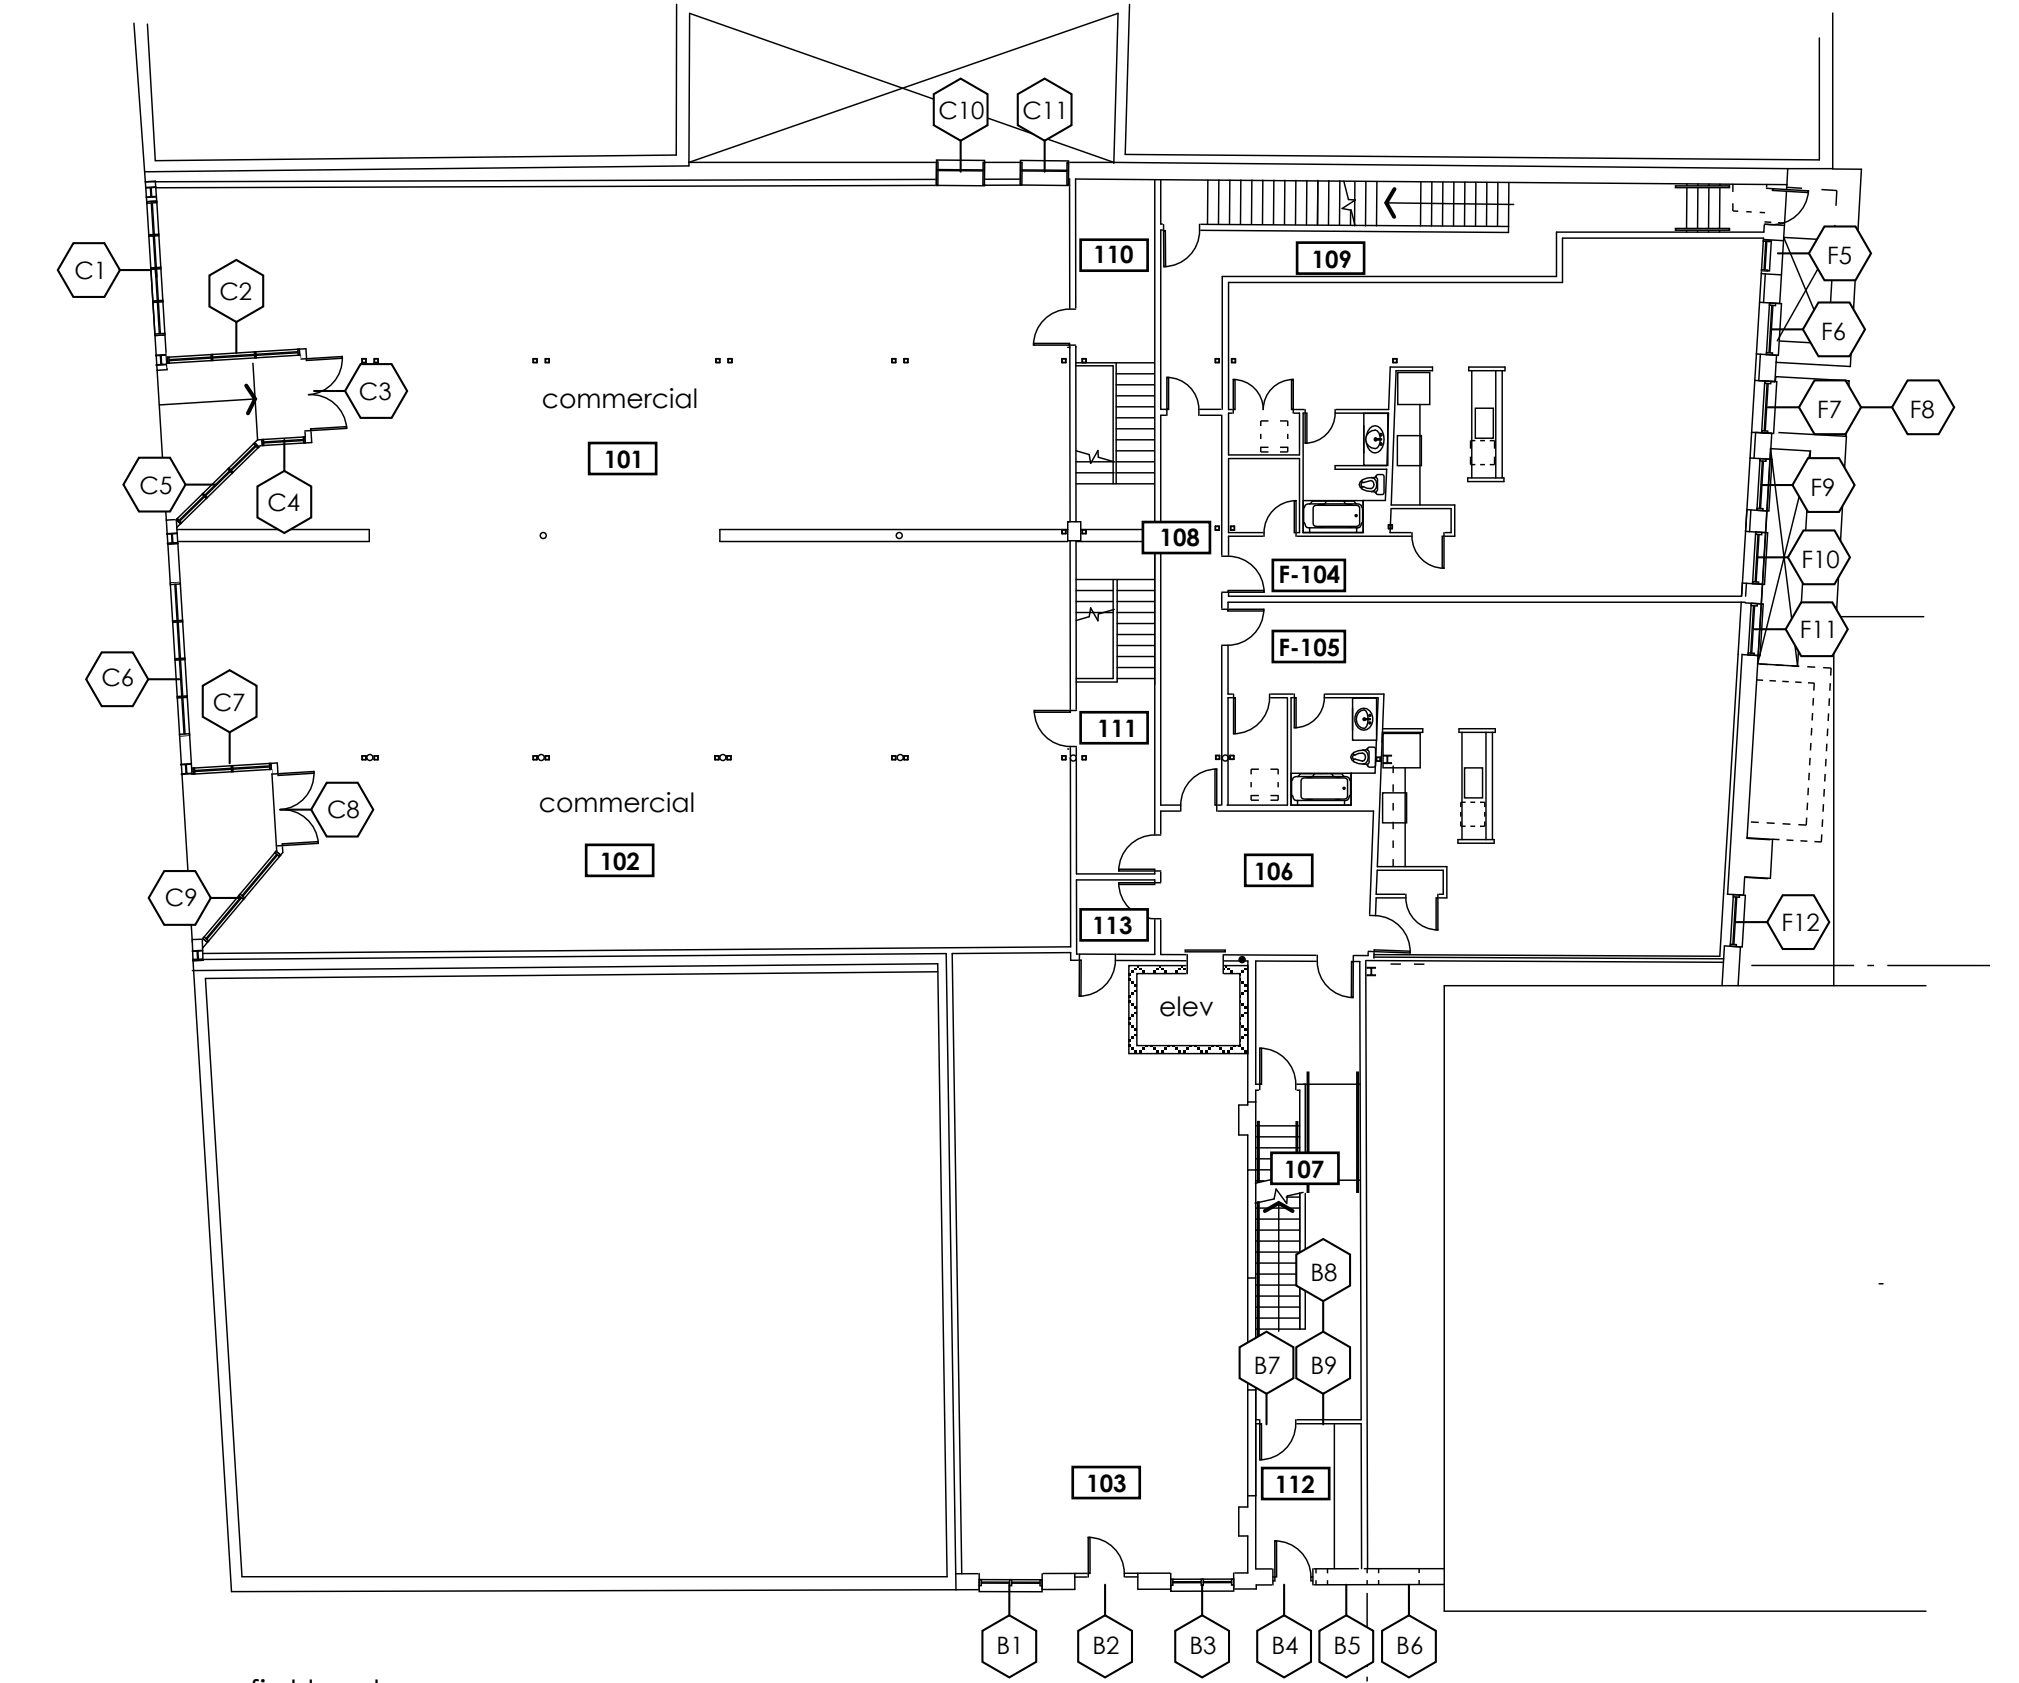

1 first level


WINDOW E

type aluminum store front
manufacturer vistawall
finish mill finish
unit size custom
note fixed

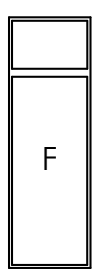


WINDOW K

type manufacturer clad
finish eagle
unit size kynar
note custom
item ebony
fixed
rectangular
geometric

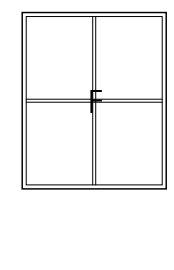


WINDOW Q

type aluminum store front
manufacturer vistawall
finish mill finish
unit size custom
note operable lower

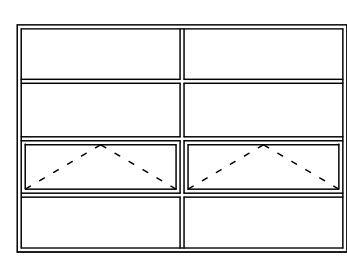


WINDOW W

type clad awning
manufacturer eagle
finish kynar
unit size 6' 0" x 2' 0"
note black
operable
(2) AWN3020

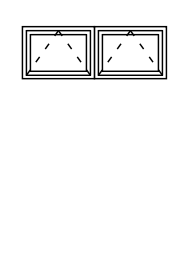

WINDOW AC


type aluminum store front
manufacturer vistawall
finish mill finish
unit size custom
note ebony
fixed

 

WINDOW AI


type 1 hour fire rated steel
window frame system/
with 1 hour fire rated
wired glass

manufacturer tbd
unit size 3'0" x 3'0"
color black
note fixed

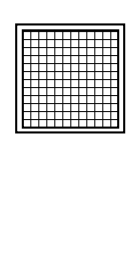


WINDOW F

type aluminum store front
manufacturer vistawall
finish mill finish
unit size custom
note fixed




WINDOW L

type manufacturer clad
finish eagle
unit size wood to match ent.
note custom
item ebony
fixed
rectangular
geometric

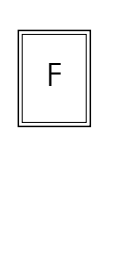


WINDOW R

type aluminum store front
manufacturer vistawall
finish mill finish
unit size custom
note operable lower

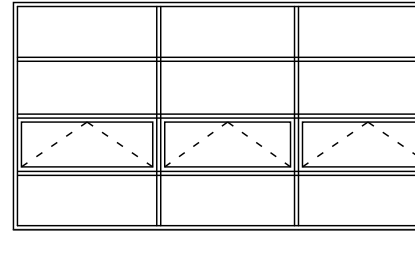


WINDOW X

type aluminum store front
manufacturer vistawall
finish mill finish
unit size custom
note ebony
fixed

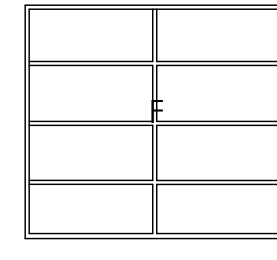

WINDOW AD


type aluminum store front
manufacturer vistawall
finish mill finish
unit size custom
note ebony
fixed

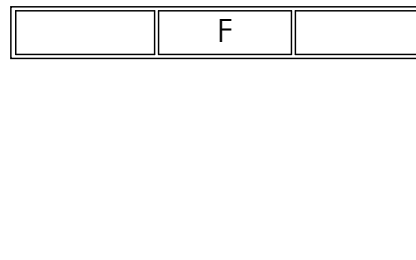

WINDOW AJ


type 1 hour fire rated steel
window frame system/
with 1 hour fire rated
wired glass

manufacturer tbd
unit size custom
color black
note fixed

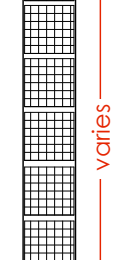


WINDOW G

type aluminum store front
manufacturer vistawall
finish mill finish
unit size custom
note fixed

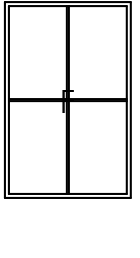


WINDOW M

type aluminum store front
manufacturer vistawall
finish mill finish
unit size custom
note operable lower
awning

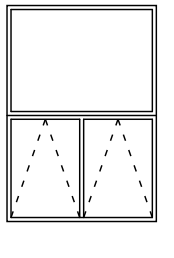


WINDOW S

type awning over fixed
manufacturer eagle
finish kynar
unit size 6' 0" x 6' 6"
note ebony
operable upper
(2) AWN3020 over
rectangular geometric

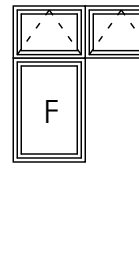


WINDOW Y

type aluminum store front
manufacturer vistawall
finish mill finish
unit size custom
note ebony
fixed

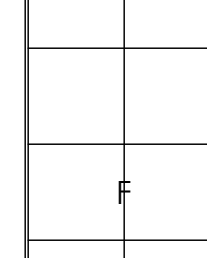


WINDOW AE

type aluminum store front
manufacturer vistawall
finish mill finish
unit size custom
note ebony
fixed

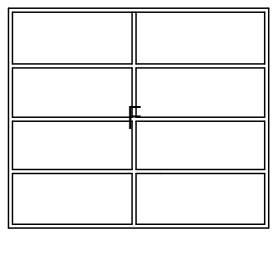


WINDOW H

type clad
manufacturer eagle
finish kynar
unit size custom
note ebony
fixed
rectangular
geometric

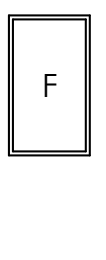


WINDOW N

type clad
manufacturer eagle
finish kynar
unit size custom
note ebony
operable below/
fixed rectangular
geometric above

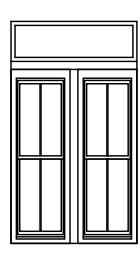


WINDOW T

type awning over fixed
manufacturer eagle
finish kynar
unit size 3' 0" x 6' 6"
note ebony
operable upper
AWN3020 over
rectangular geometric

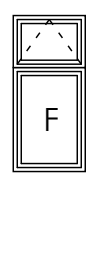


WINDOW Z

type rooflight
manufacturer wasco
unit size custom
note block
fixed

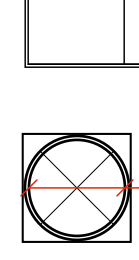


WINDOW AF

type aluminum store front
manufacturer vistawall
finish mill finish
unit size custom
note ebony
fixed

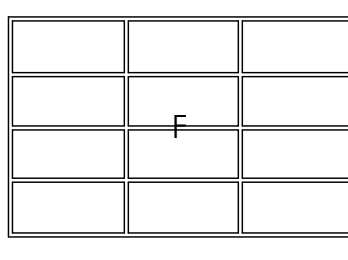


WINDOW I

type clad/ double-hung
manufacturer eagle
finish kynar
unit size custom
note ebony
operable

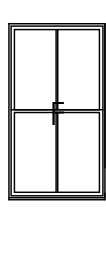


WINDOW O

type clad/ double hung
manufacturer eagle
finish kynar
unit size custom
note ebony
operable

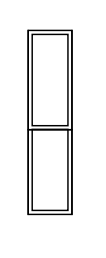


WINDOW U

type double hung
manufacturer eagle
finish kynar
unit size custom
note ebony
operable

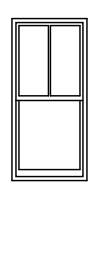


WINDOW AA

type rooflight
manufacturer wasco
unit size custom
note black
fixed

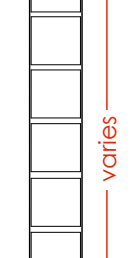


WINDOW AG

type aluminum store front
manufacturer vistawall
finish mill finish
unit size custom
note ebony
fixed

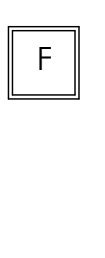


WINDOW J

type clad
manufacturer eagle
finish kynar
unit size custom
note ebony
fixed
rectangular
geometric

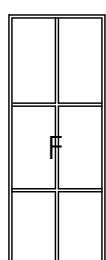


WINDOW P

type clad
manufacturer eagle
finish kynar
unit size 3' 0" x 2' 0"
note ebony
operable
AWN3020




WINDOW V

type clad
manufacturer eagle
finish kynar
unit size custom
note ebony
operable

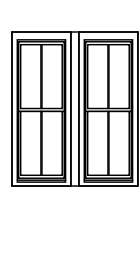


WINDOW AB

type aluminum store front
manufacturer vistawall
unit size custom
note mill finish

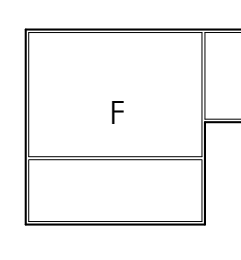

WINDOW AH

type aluminum store front
manufacturer vistawall
finish mill finish
unit size custom
note ebony
fixed

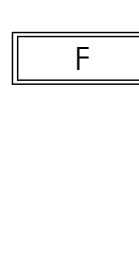

490 Congress Street
Portland, Maine
Kimball Block, LLC
Portland, Maine
James Sterling AIA
Architect
142 High Street
Portland, Maine
WINDOW SCHEDULES
scale: 1/16" = 1' 0"
date: 20 May 2005