



**CASCO**  
 10877 WATSON ROAD  
 ST. LOUIS, MO 63127  
 PROJECT MANAGERS

ISSUED DATES	
OWNER	11-23-16
BID/PERMIT	11-28-16
REVISIONS	


**pure barre**  
 PURE BARRE  
 492 CONGRESS STREET  
 PORTLAND, ME 04101

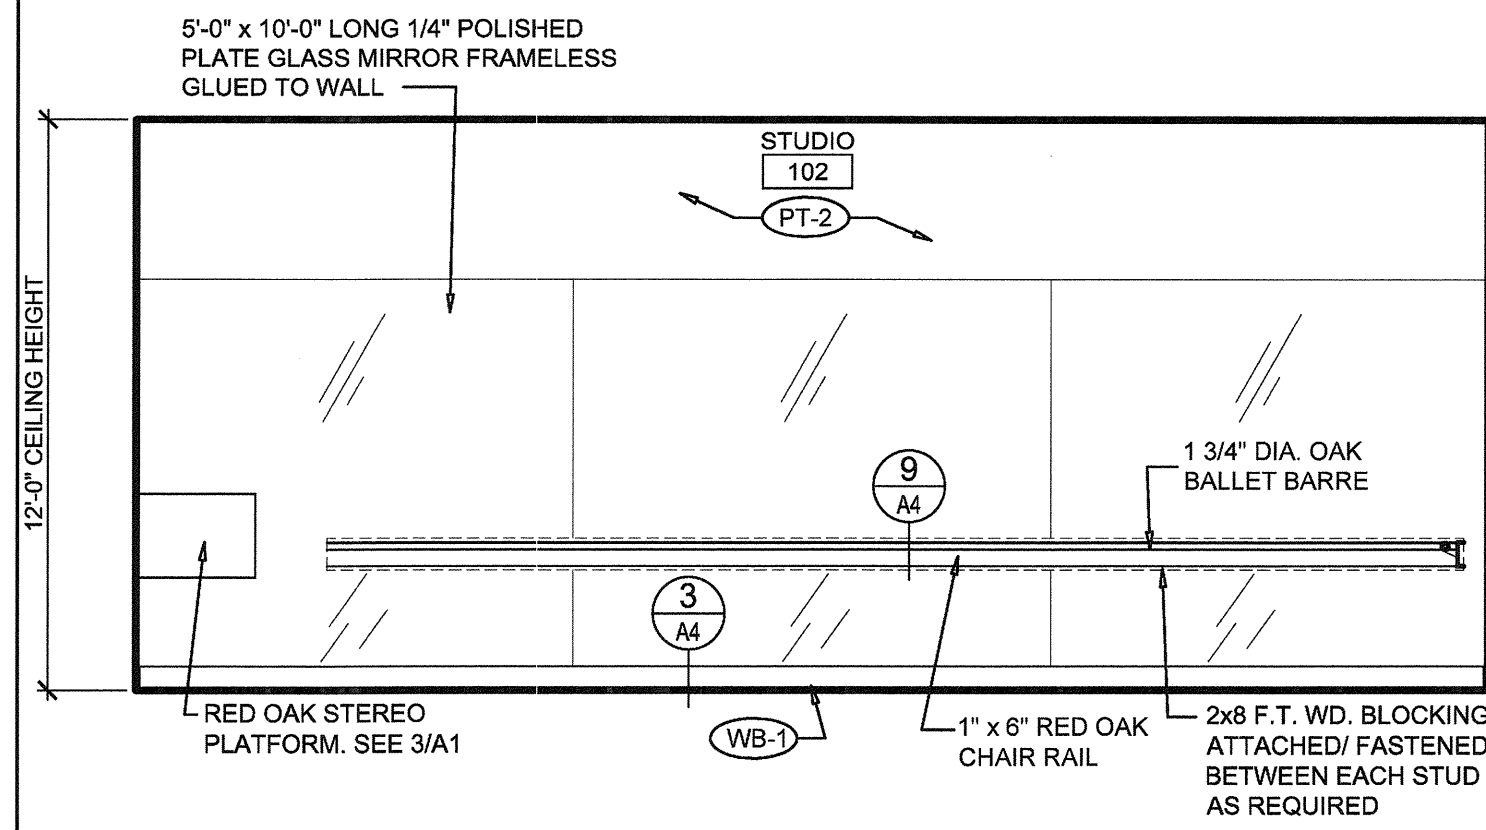


6 INTERIOR ELEVATION  
 A3 SCALE: 1/4" = 1'-0"

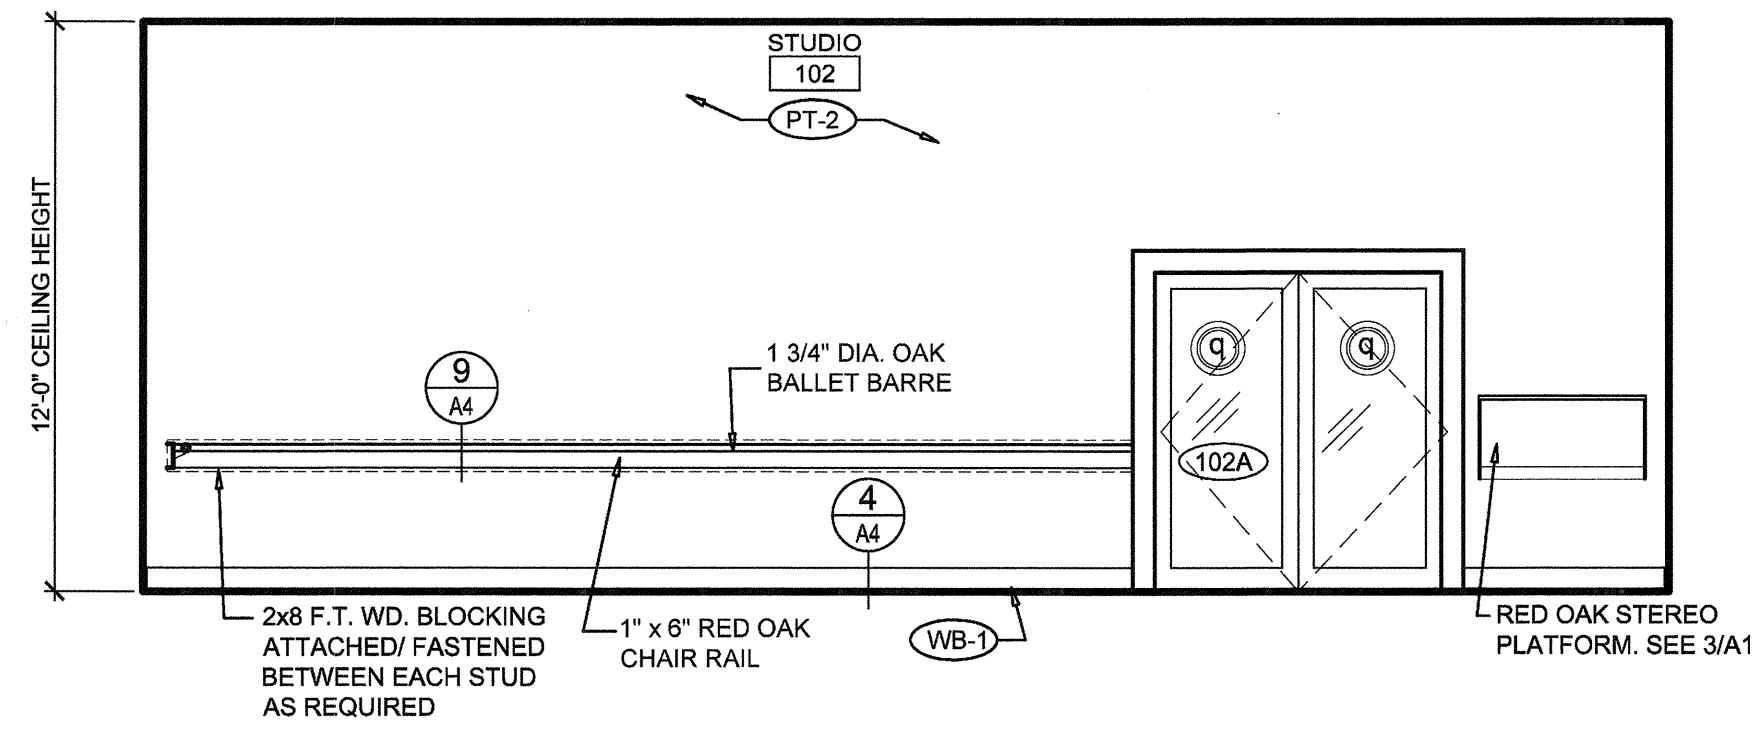


7 INTERIOR ELEVATION  
 A3 SCALE: 1/4" = 1'-0"

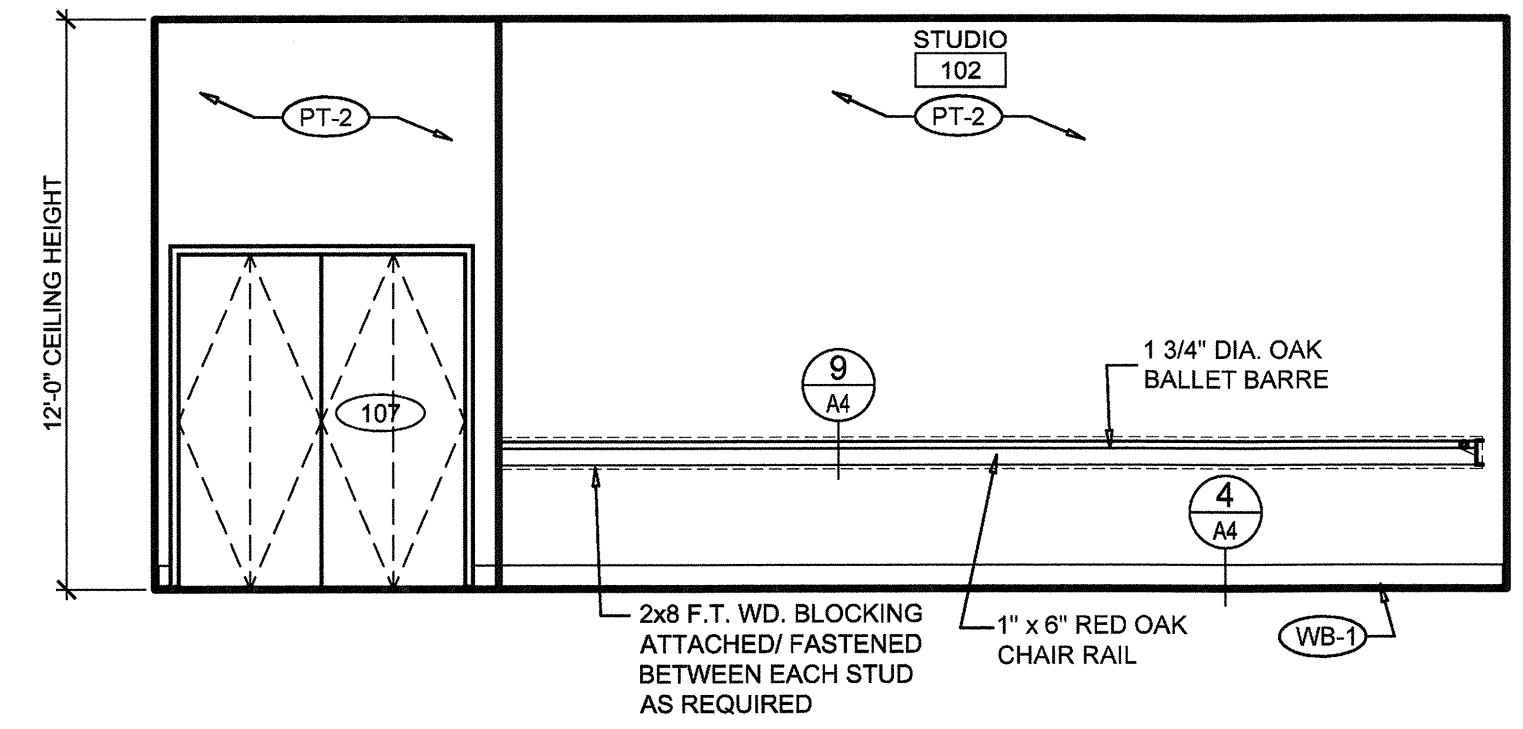


8 INTERIOR ELEVATION  
 A3 SCALE: 1/4" = 1'-0"

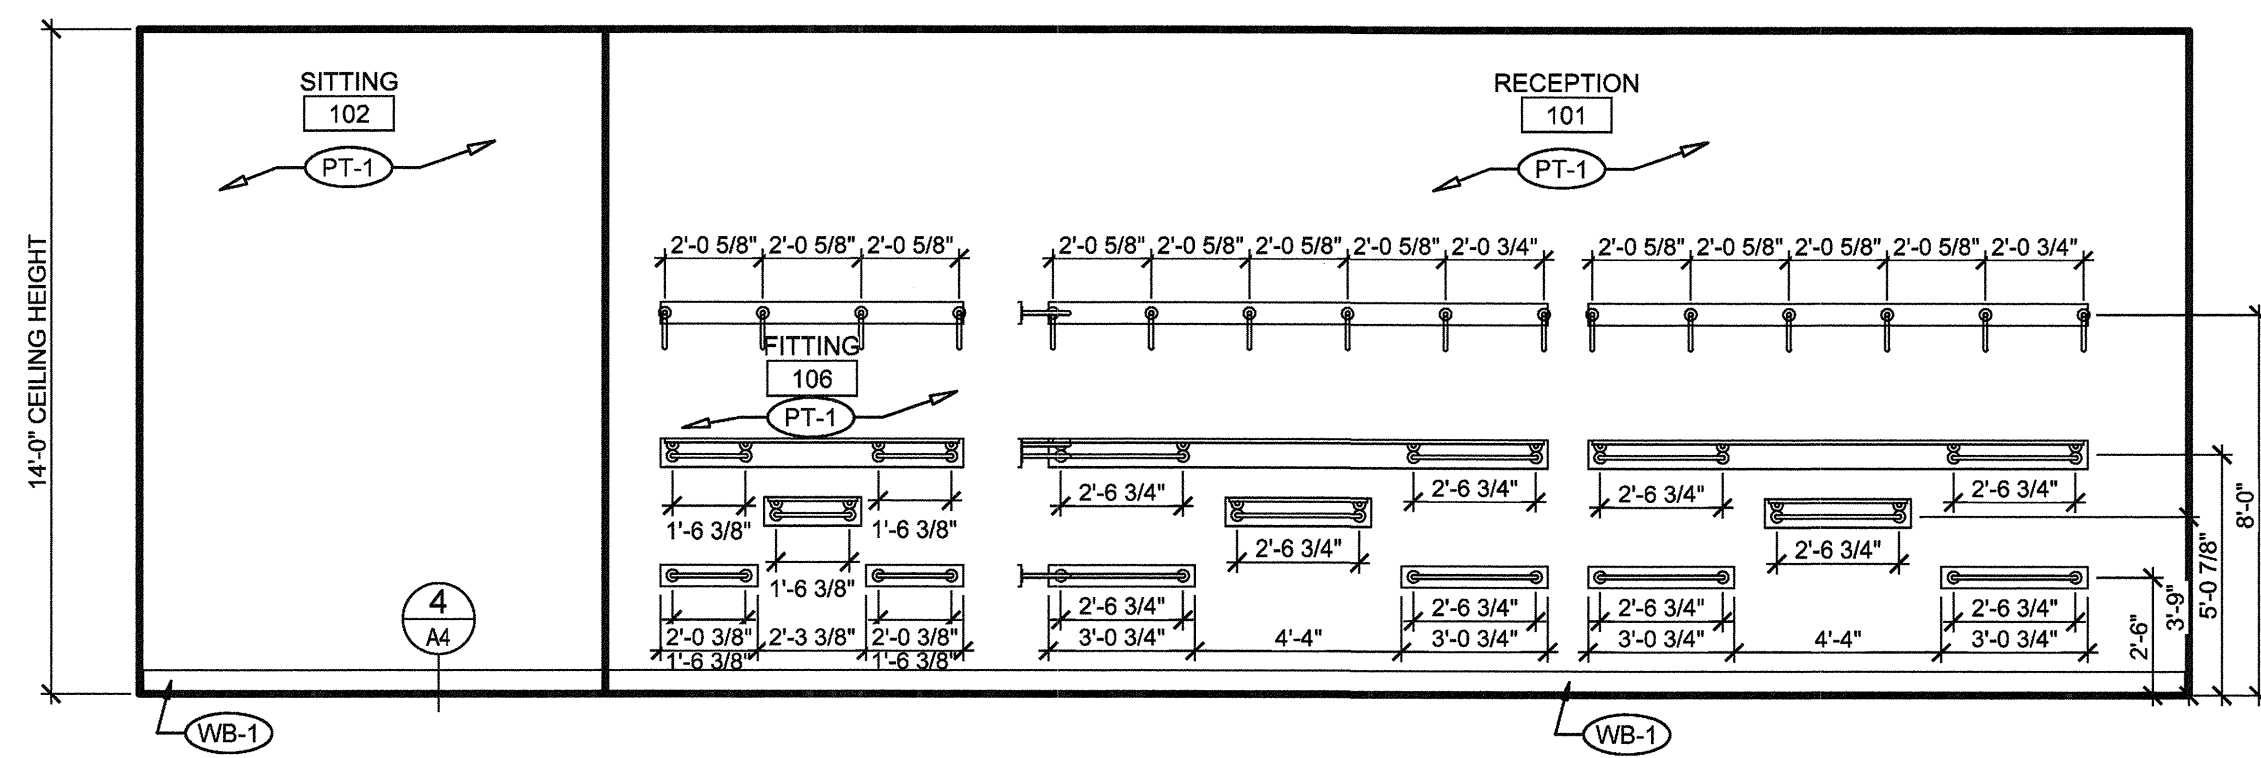


4 INTERIOR ELEVATION  
 A3 SCALE: 1/4" = 1'-0"

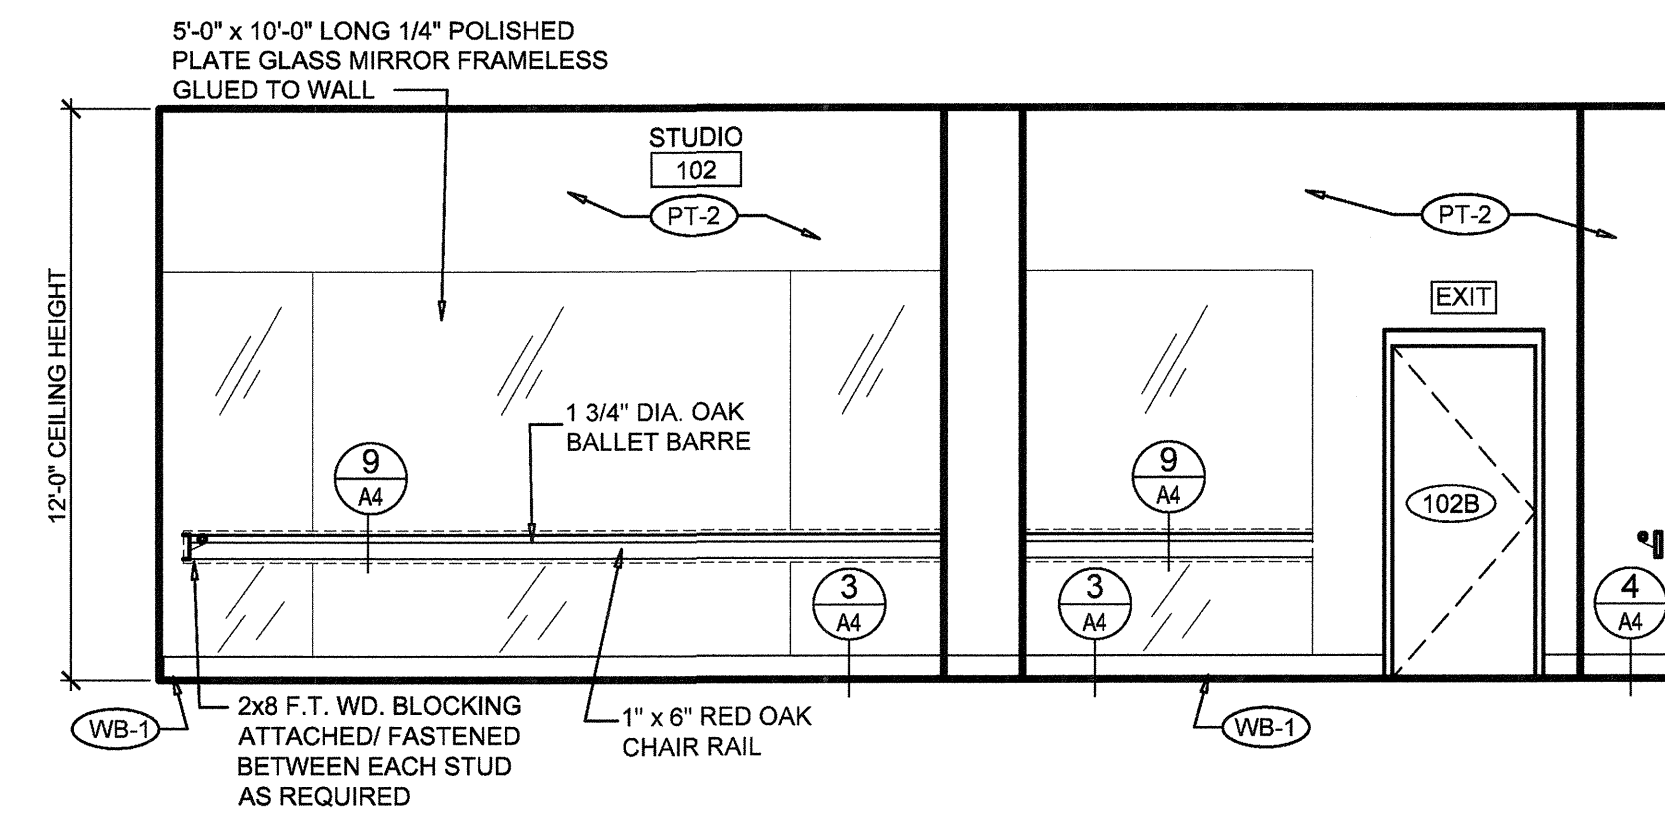


5 INTERIOR ELEVATION  
 A3 SCALE: 1/4" = 1'-0"

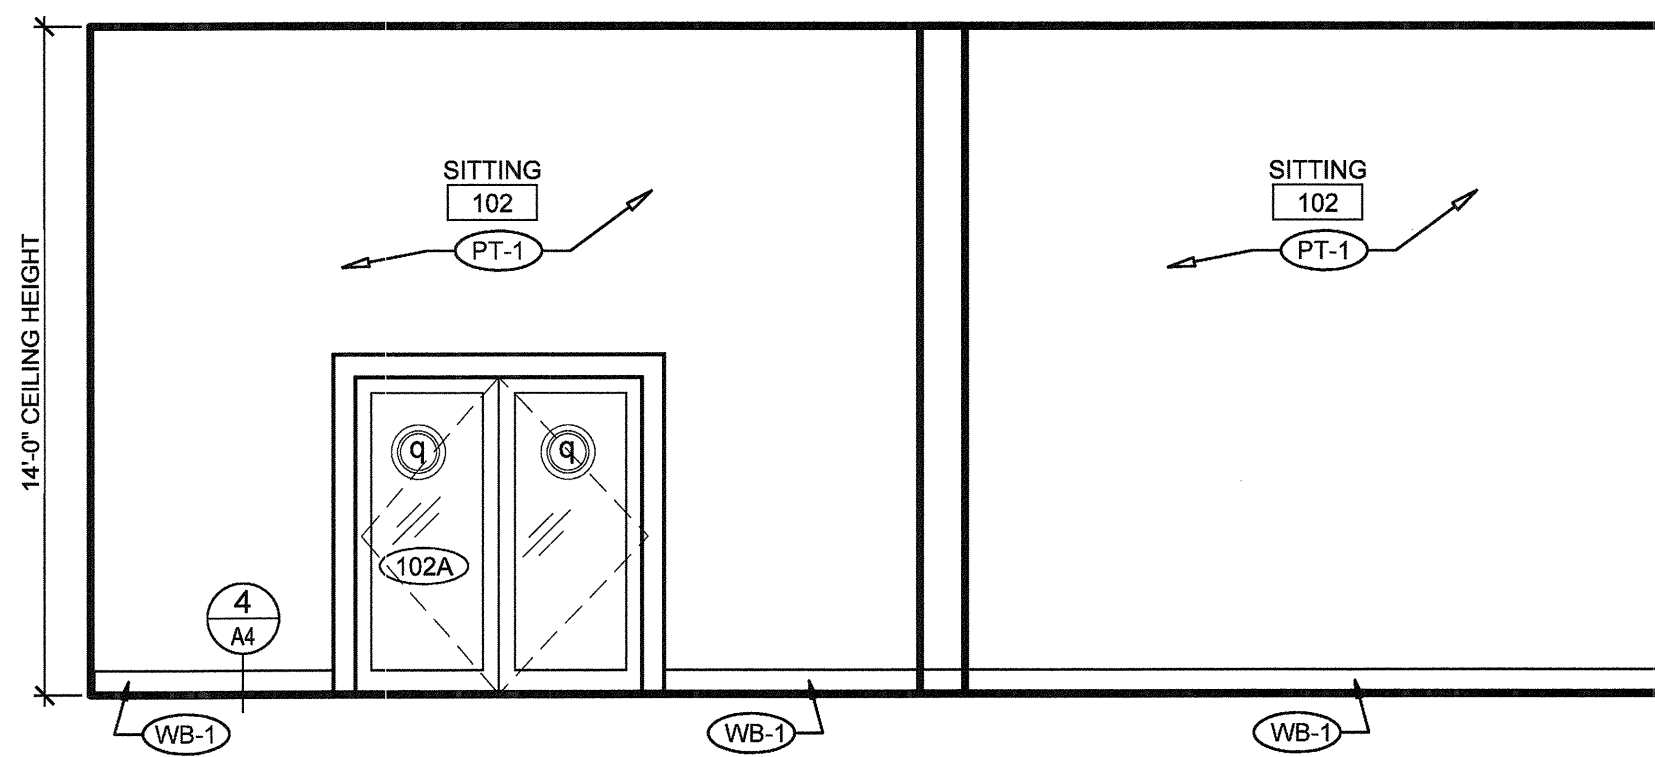


1 INTERIOR ELEVATION  
 A3 SCALE: 1/4" = 1'-0"

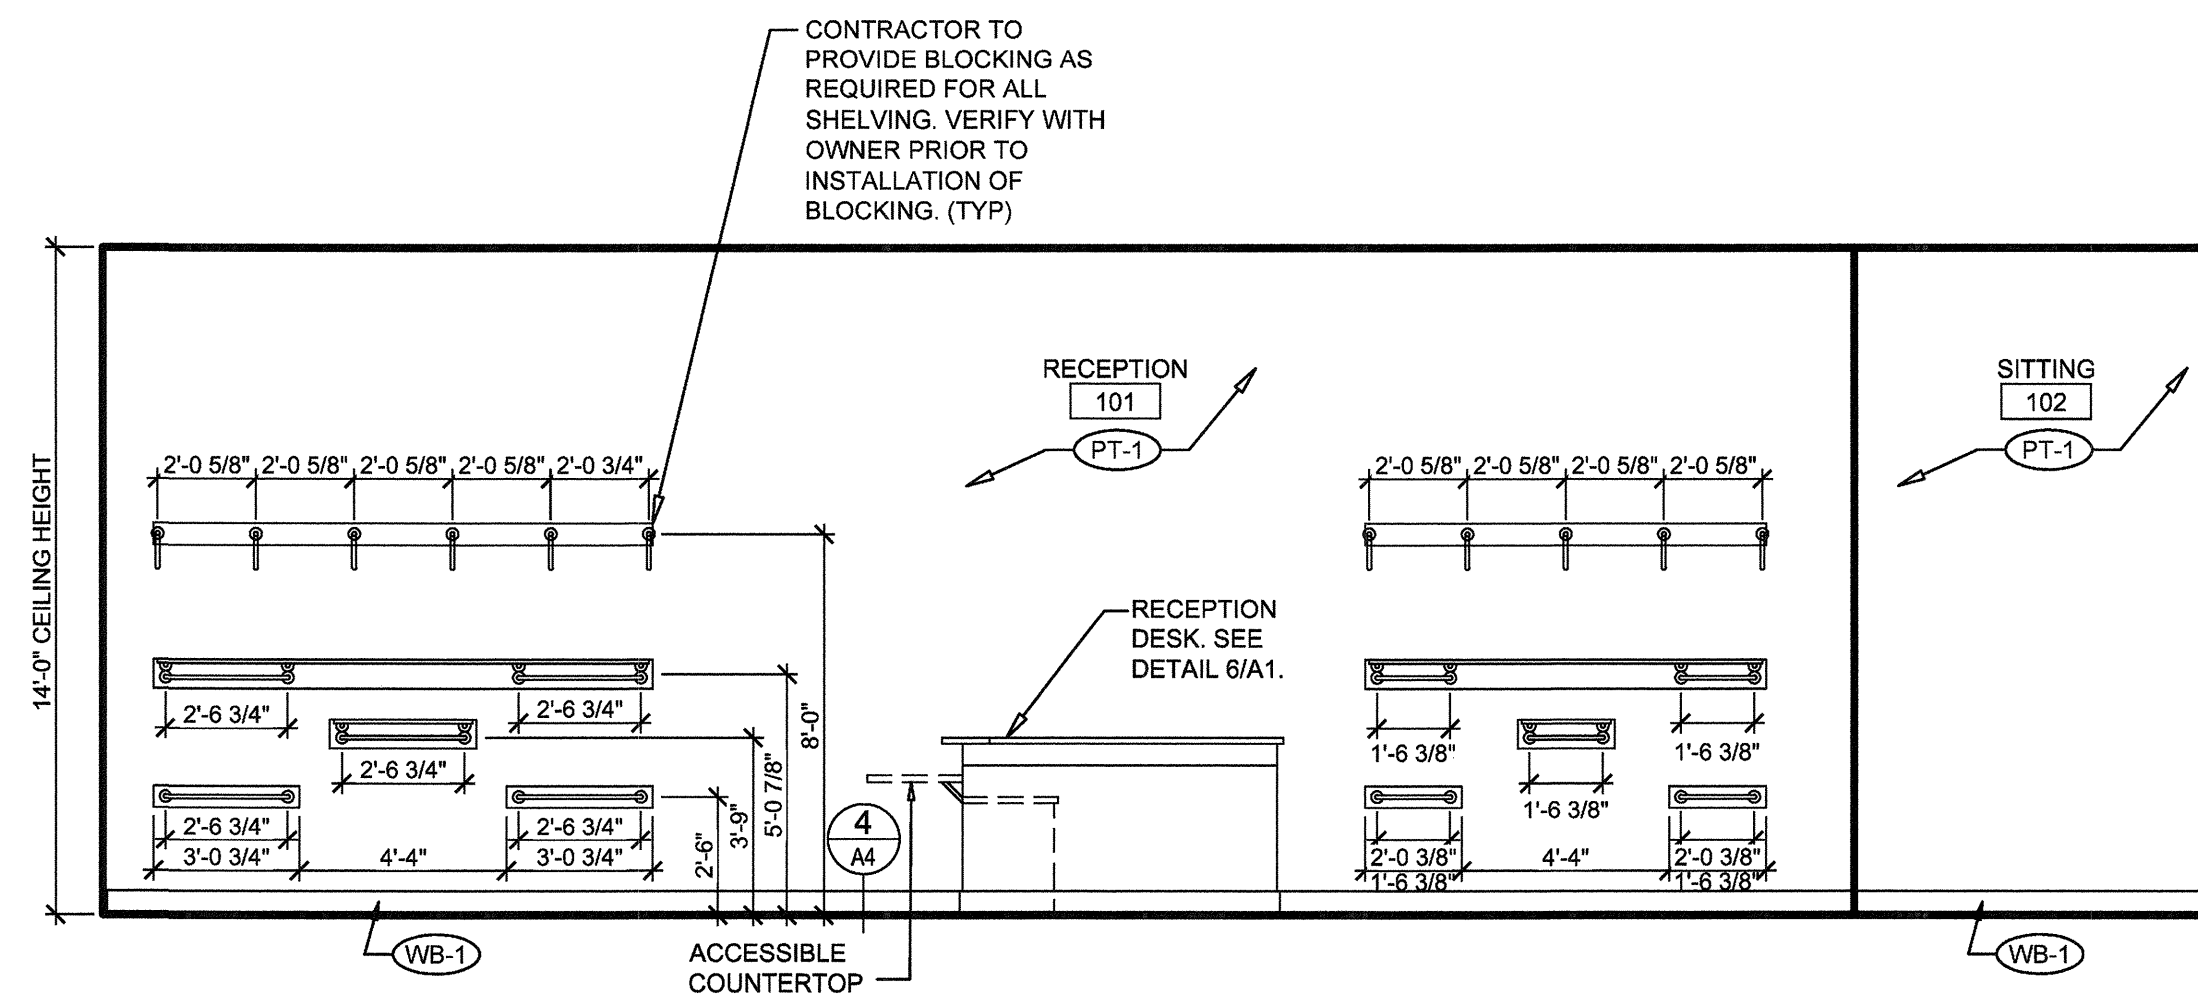

2 INTERIOR ELEVATION  
 A3 SCALE: 1/4" = 1'-0"

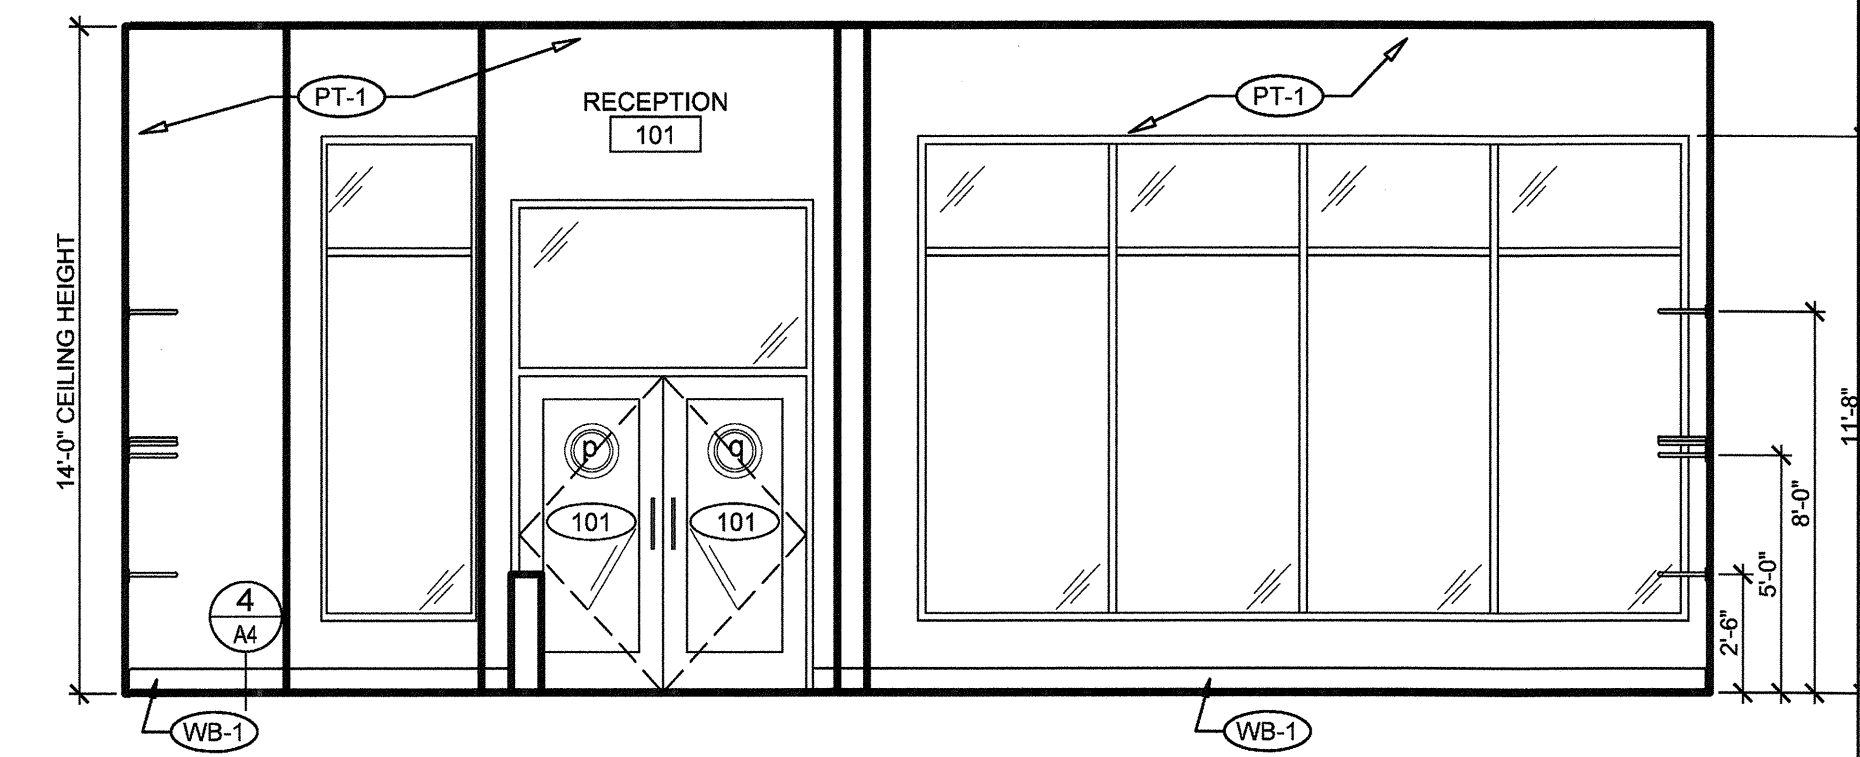

3 INTERIOR ELEVATION  
 A3 SCALE: 1/4" = 1'-0"

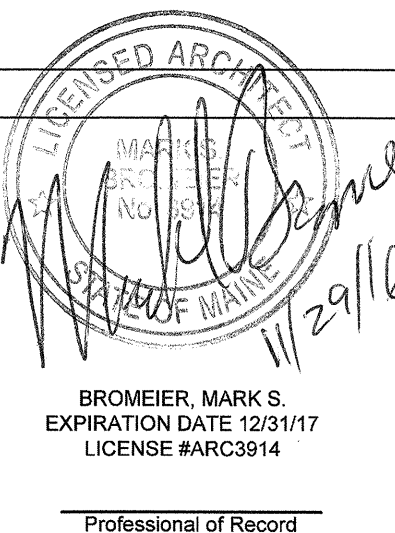

DRAWN BY  
 BKN

CHECKED BY  
 CMS

PROJECT NUMBER  
 316157

SHEET NAME  
 ELEVATIONS

SHEET NUMBER  
 A3