

**MONUMENT SQUARE  
BUS SHELTER**


CONGRESS STREET  
PORTLAND, MAINE

**ARTISTS:**

**HADDAD/DRUGAN LLC**  
2803 S. Bayview Street  
Seattle, Washington 98144  
www.haddad-drugan.com  
206-523-4256

**STRUCTURAL  
ENGINEER:**

**Structural Design Consulting, Inc.**  
22 Oakmont Drive  
Old Orchard Beach, Maine 04064  
207-934-8038

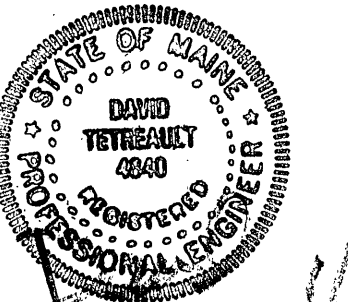


*David Verbeek*


JULY 2004

**FRAME & ROOF  
DETAILS**


SHEET 4

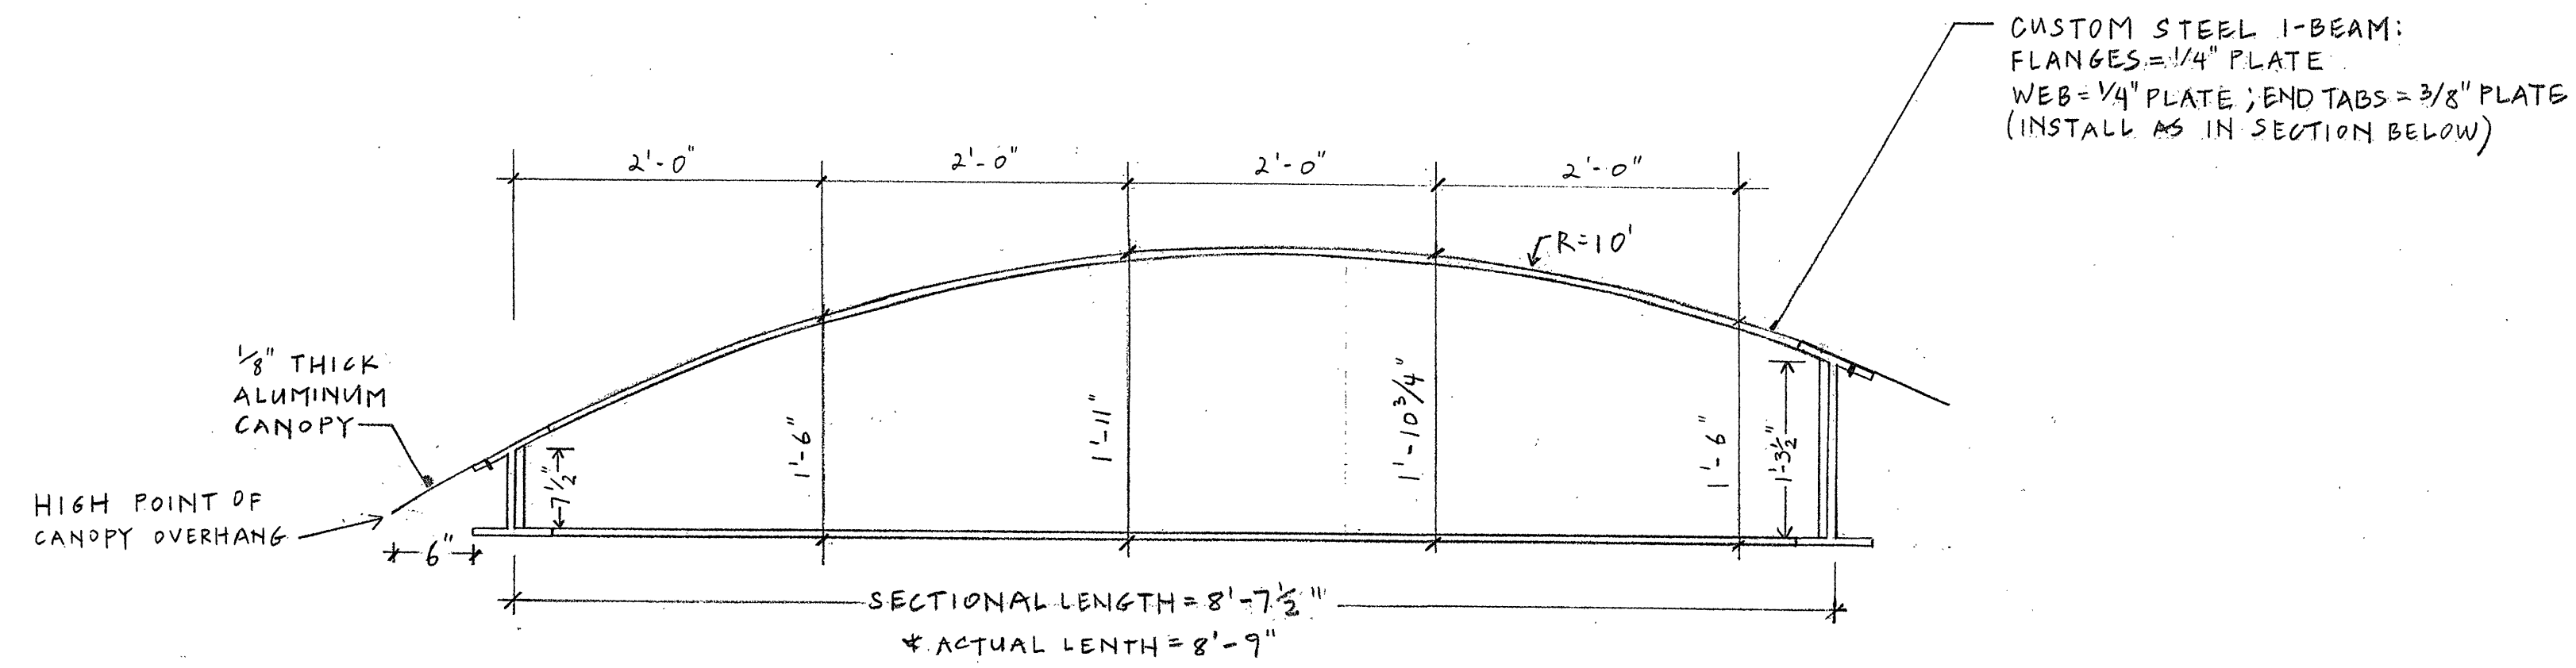

**(NORTHEAST) BEAM SECTION M-M'**  
SCALE: 1"=1'-0"

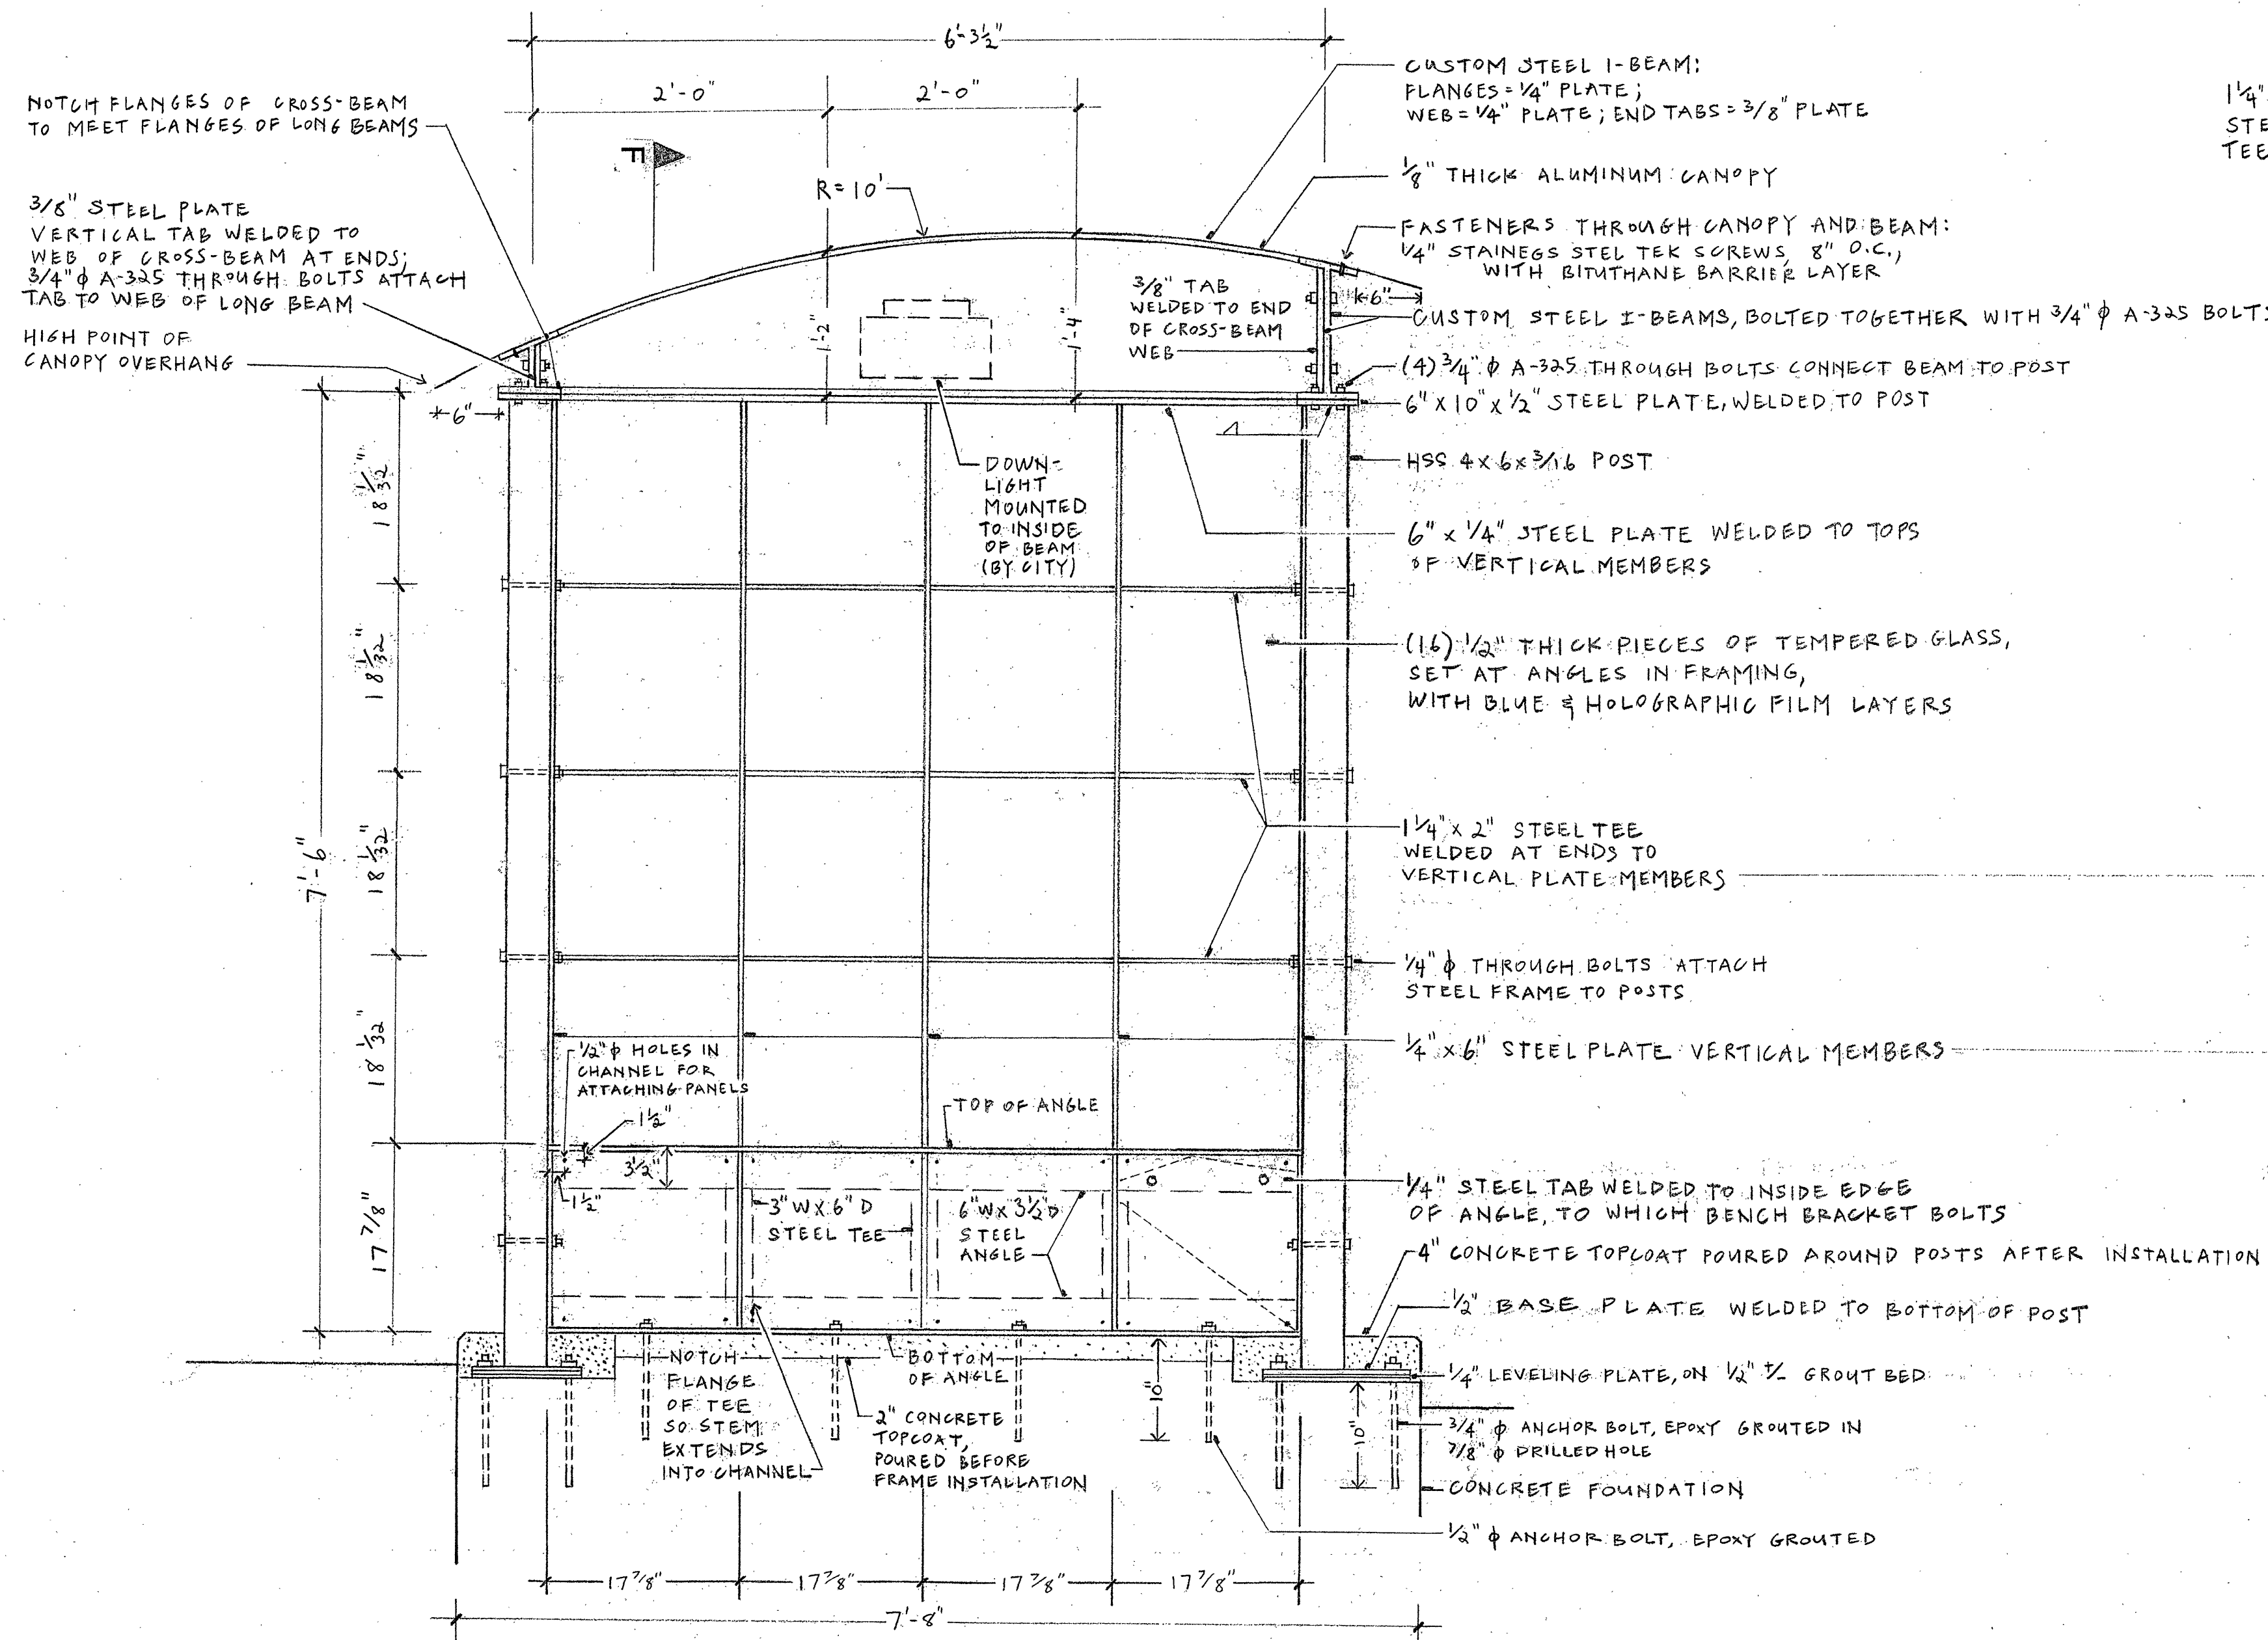

**(SOUTHWEST) WALL & BEAM SECTION E-E'**  
SCALE: 1"=1'-0"

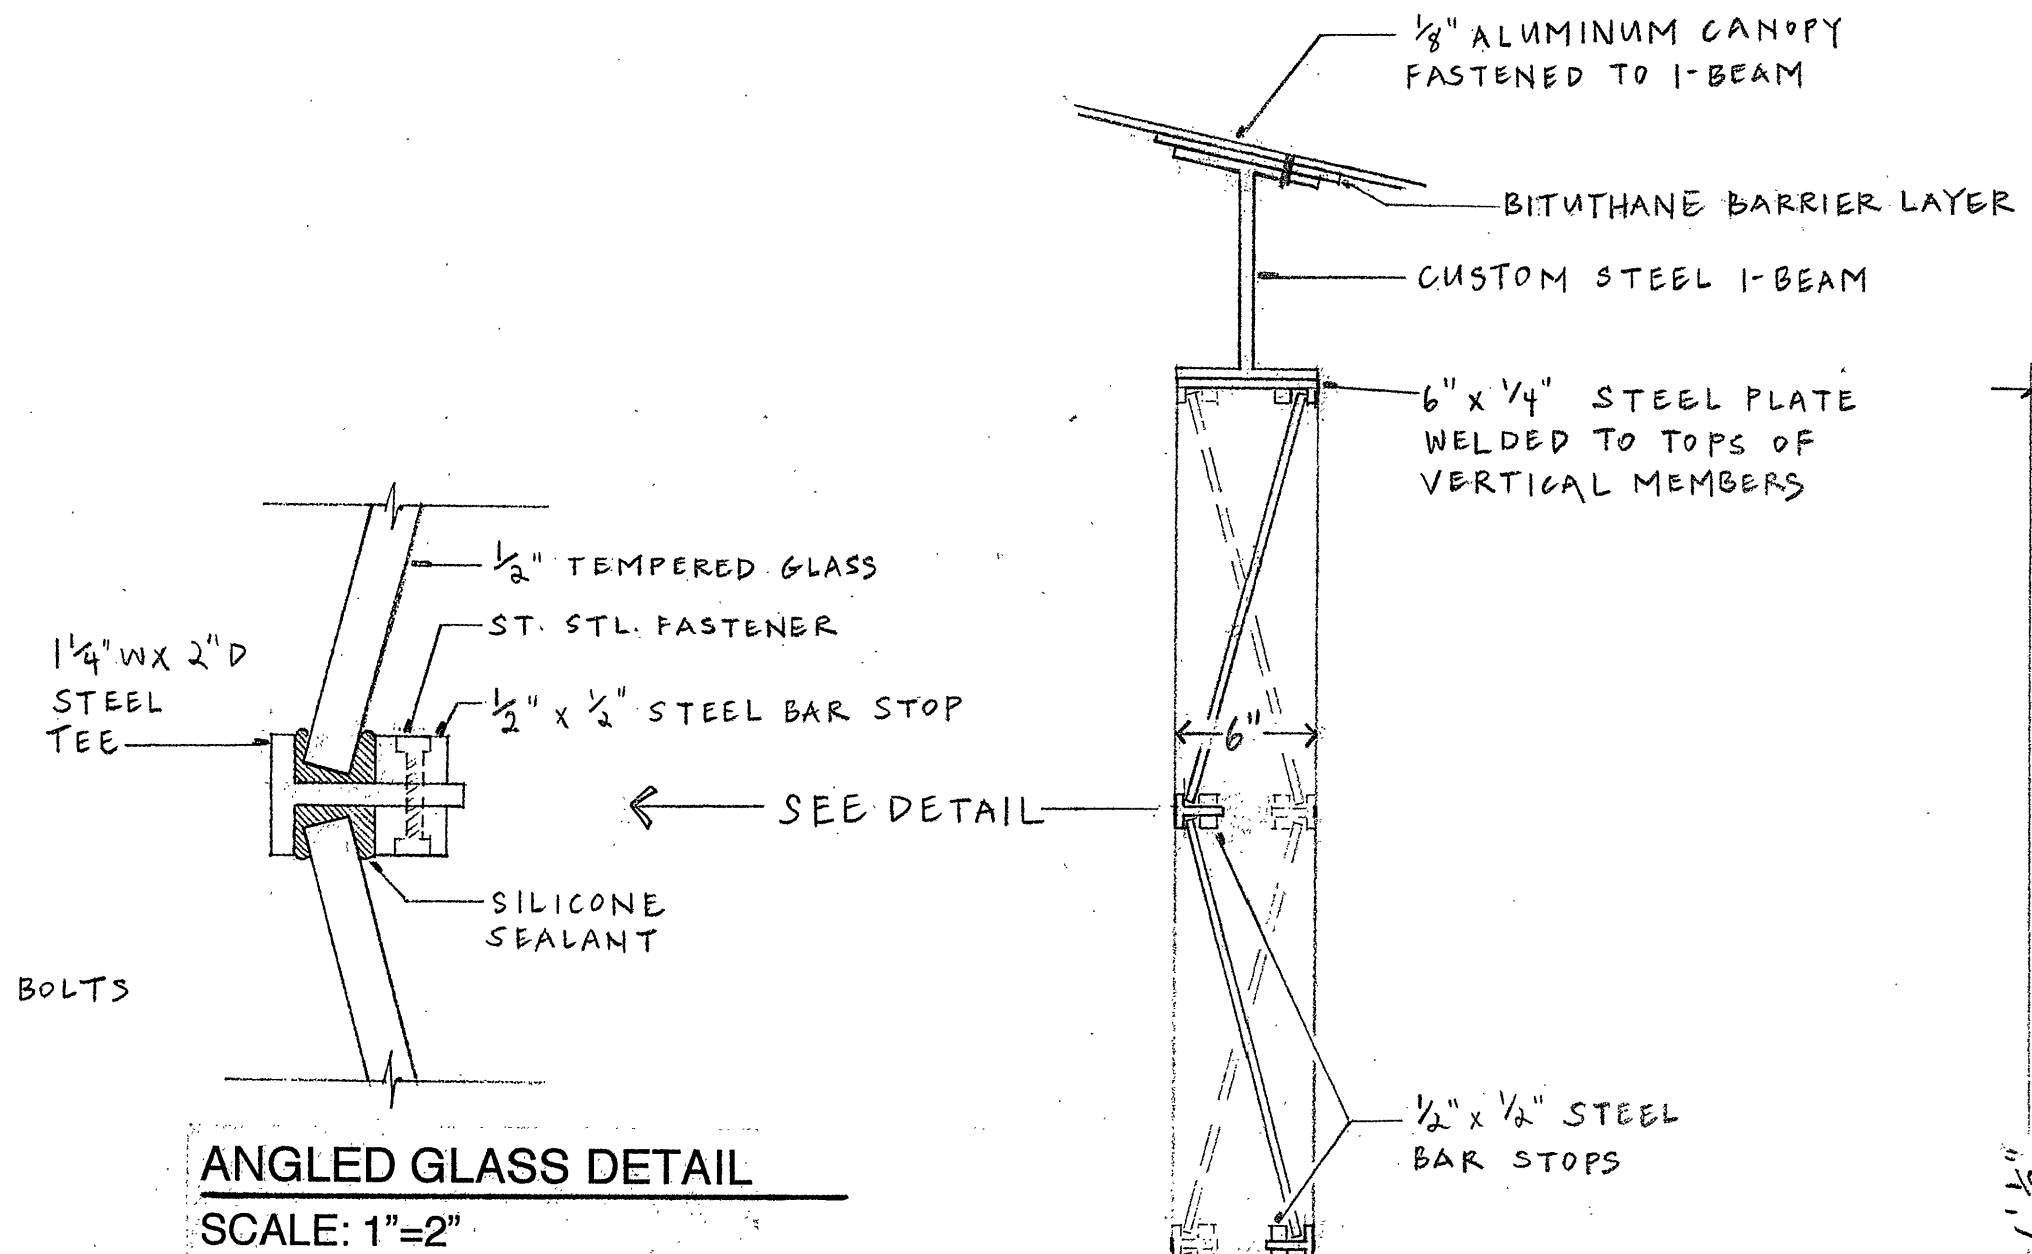

**ANGLED GLASS DETAIL**  
SCALE: 1"=2"

**(SOUTHWEST) WALL & BEAM SECTION F-F'**  
SCALE: 1 1/2"=1'-0"