


None-bearing walls

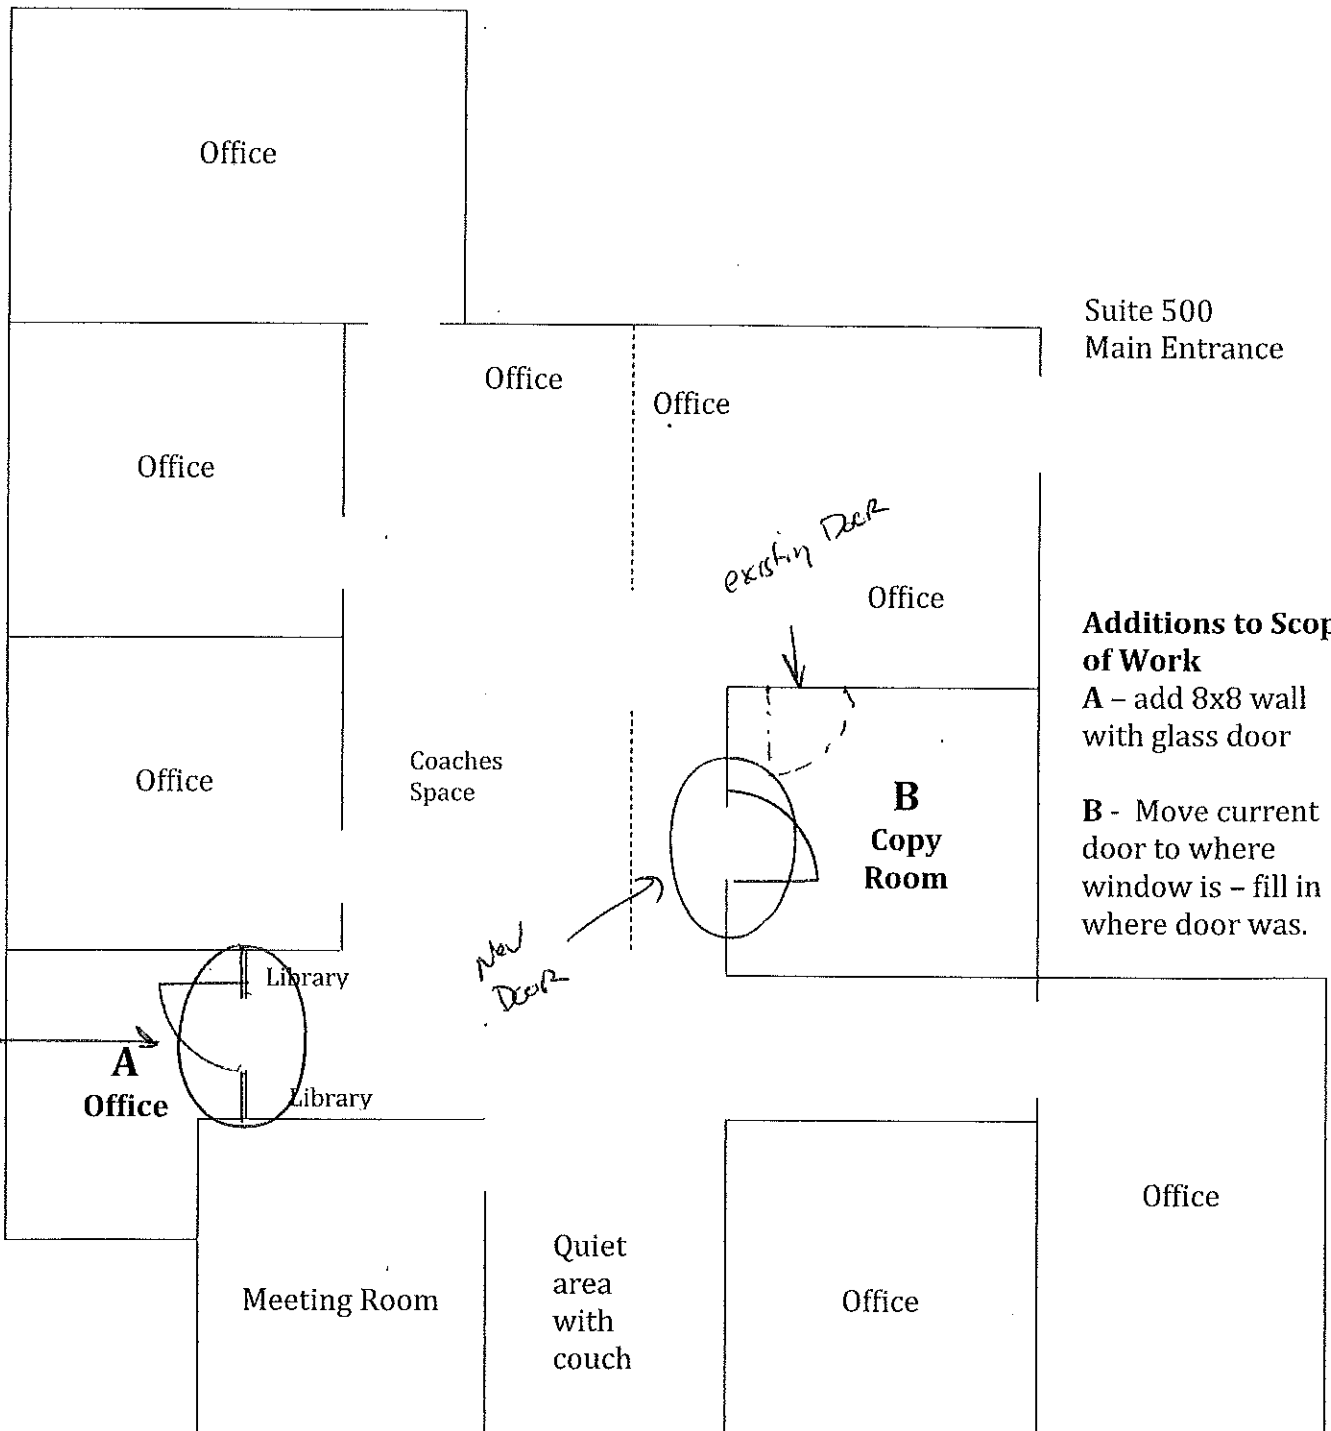

Suite 500  
Main Entrance

**Additions to Scope of Work**

**A** - add 8x8 wall with glass door

**B** - Move current door to where window is - fill in where door was.

*new wall w/door*

*New Door*

*existing Door*