


Greater schools Partnership 2 spaces highlighted of 5th floor

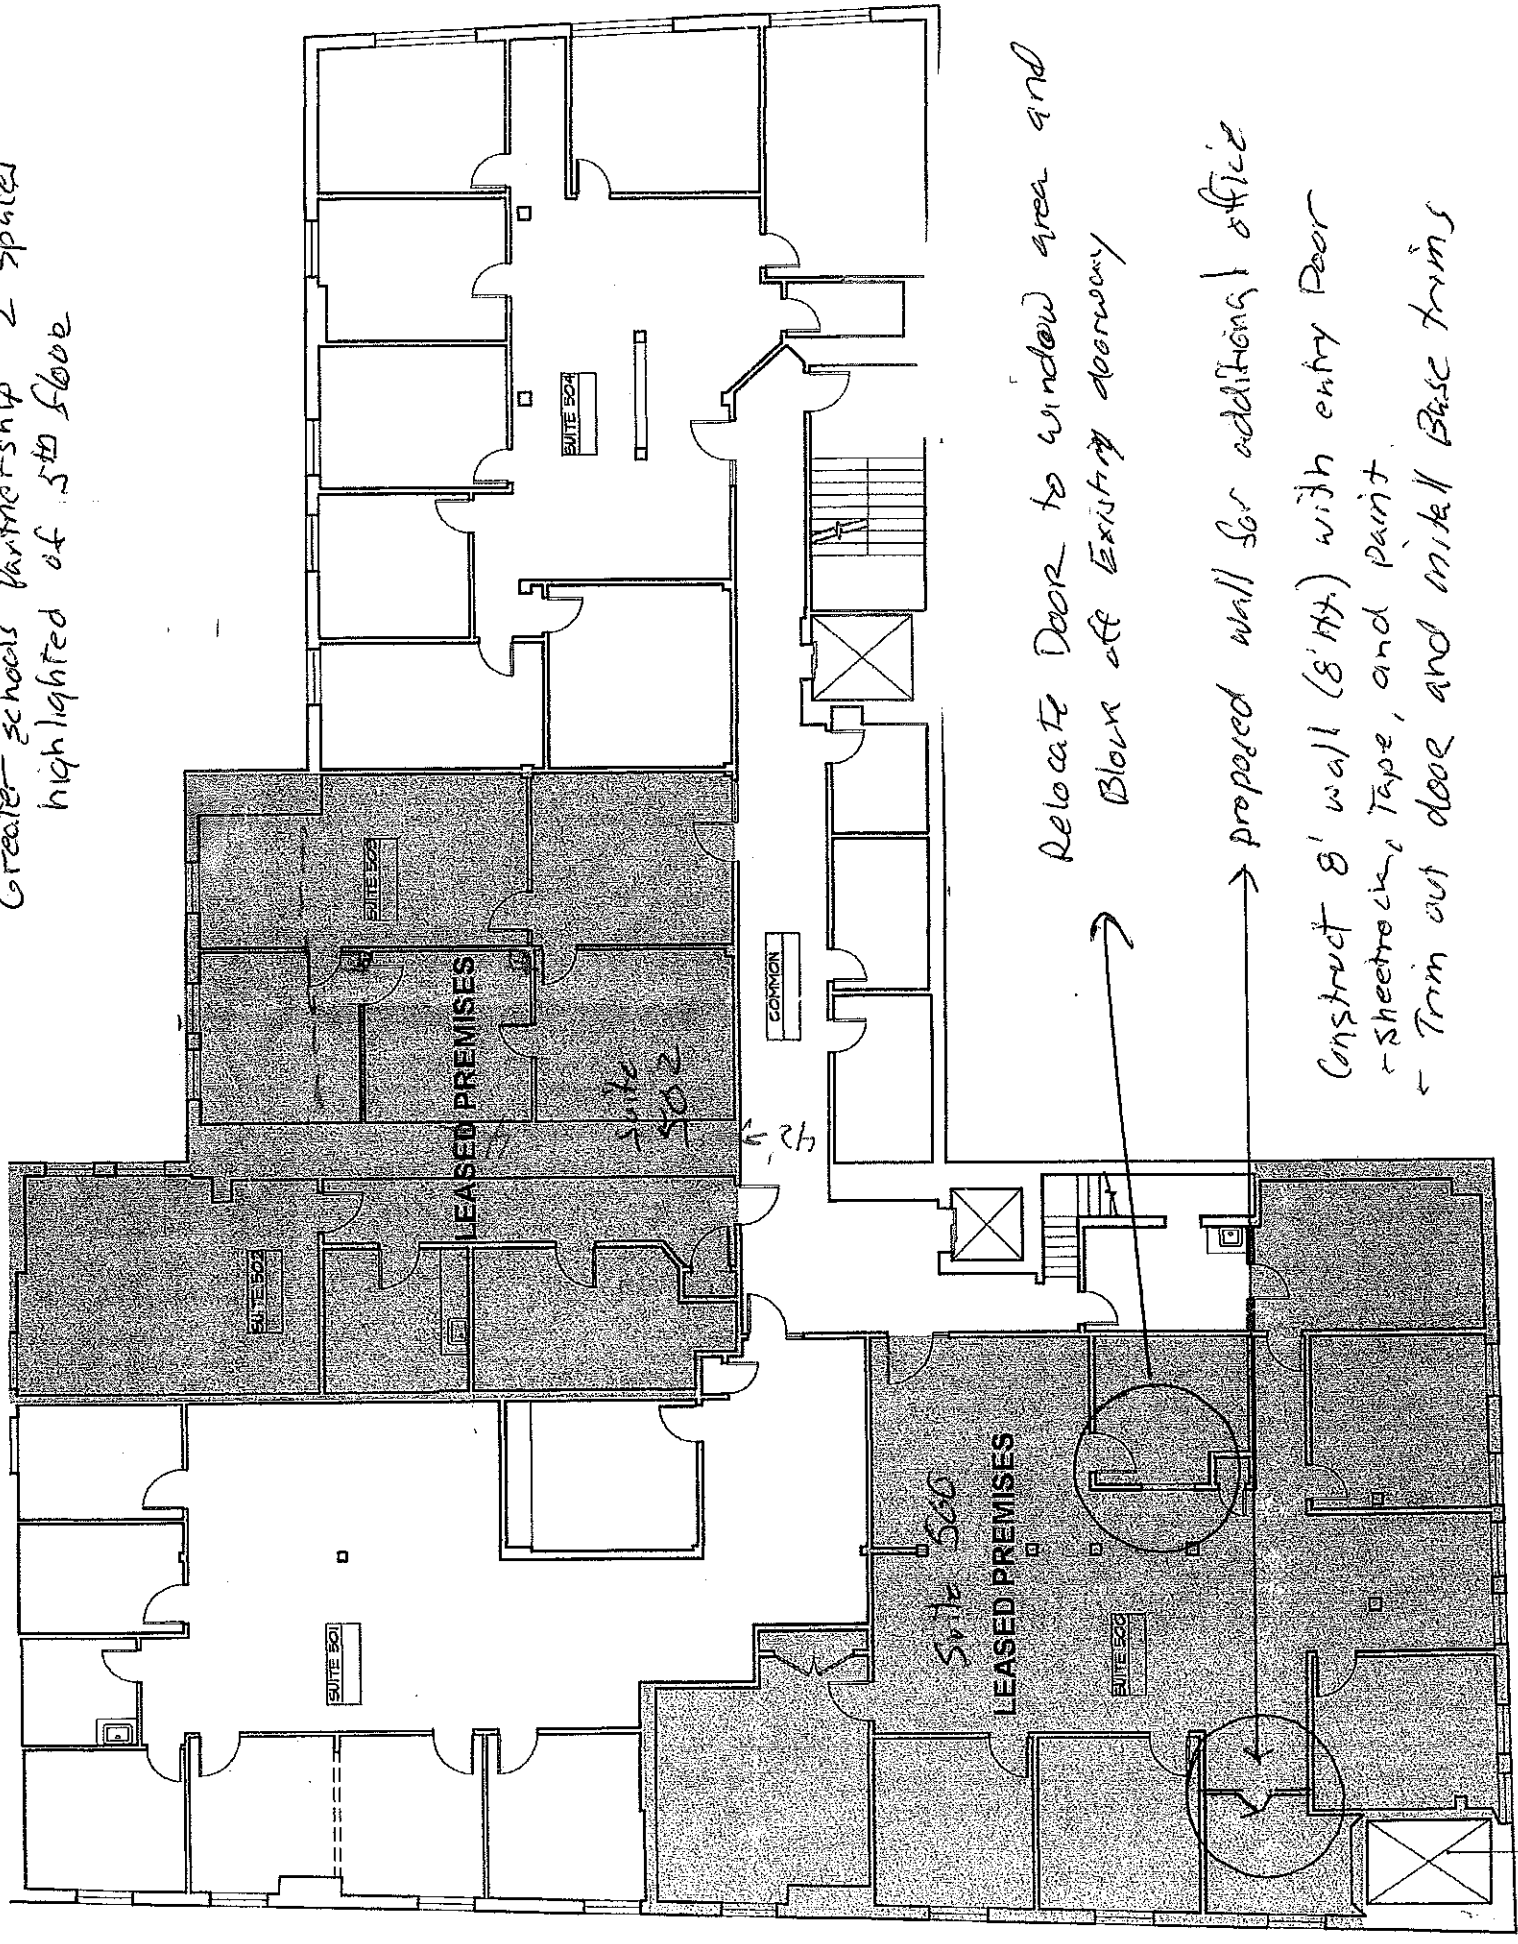

Relocate Door to window area and  
Blow off existing doorway

→ proposed wall for additional office  
Construct 8' wall (8' Ht.) with entry Door  
- Sheetrock, Tape, and paint.  
- Trim out door and metal Base trims