



MARK MUELLER ARCHITECTS
A.I.A.
100 Commercial Street
Suite 205
Portland, Maine 04101
Phone: 207.774.9057
Email: rf@muellerarchitects.com

© COPYRIGHT 2015
MARK MUELLER ARCHITECTS



EASTMAN BLOCK CONDOS
11 BROWN STREET
PORTLAND, MAINE

ELEVATIONS

REVISIONS	DATE
PROJECT	10.20.15
PROJECT	11 BROWN STREET
DRAWN BY	M.M./T.O
CHECK BY	M.M.

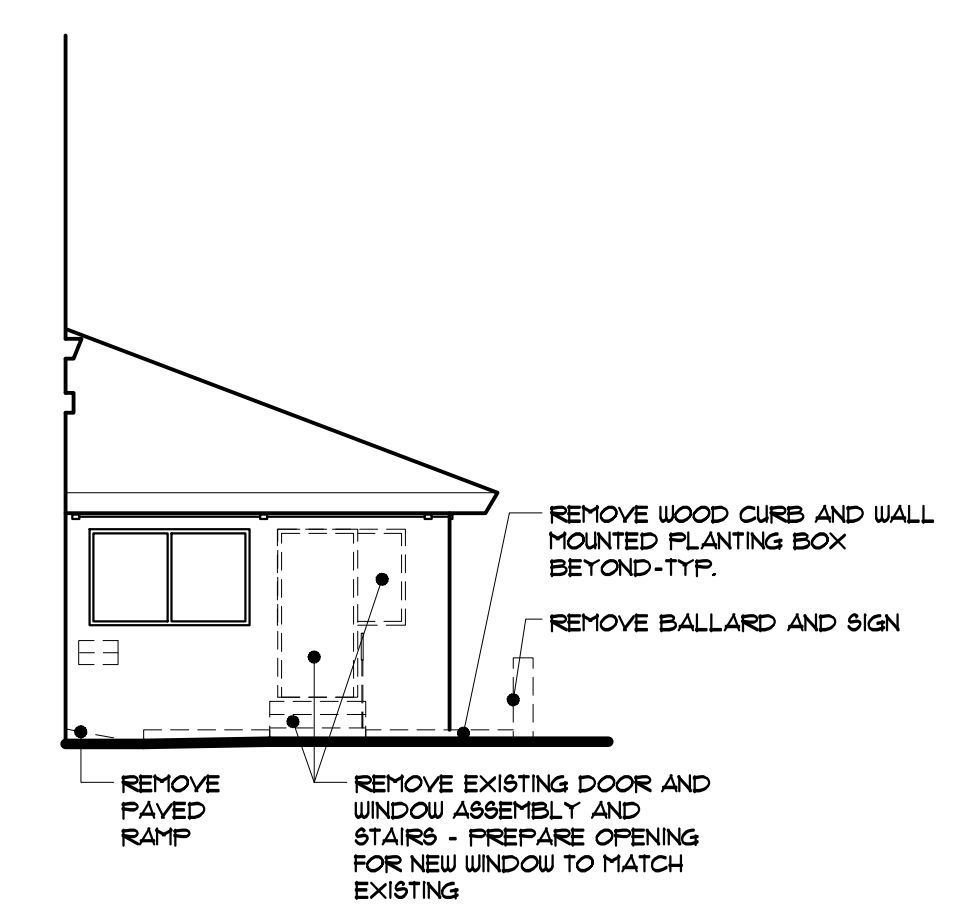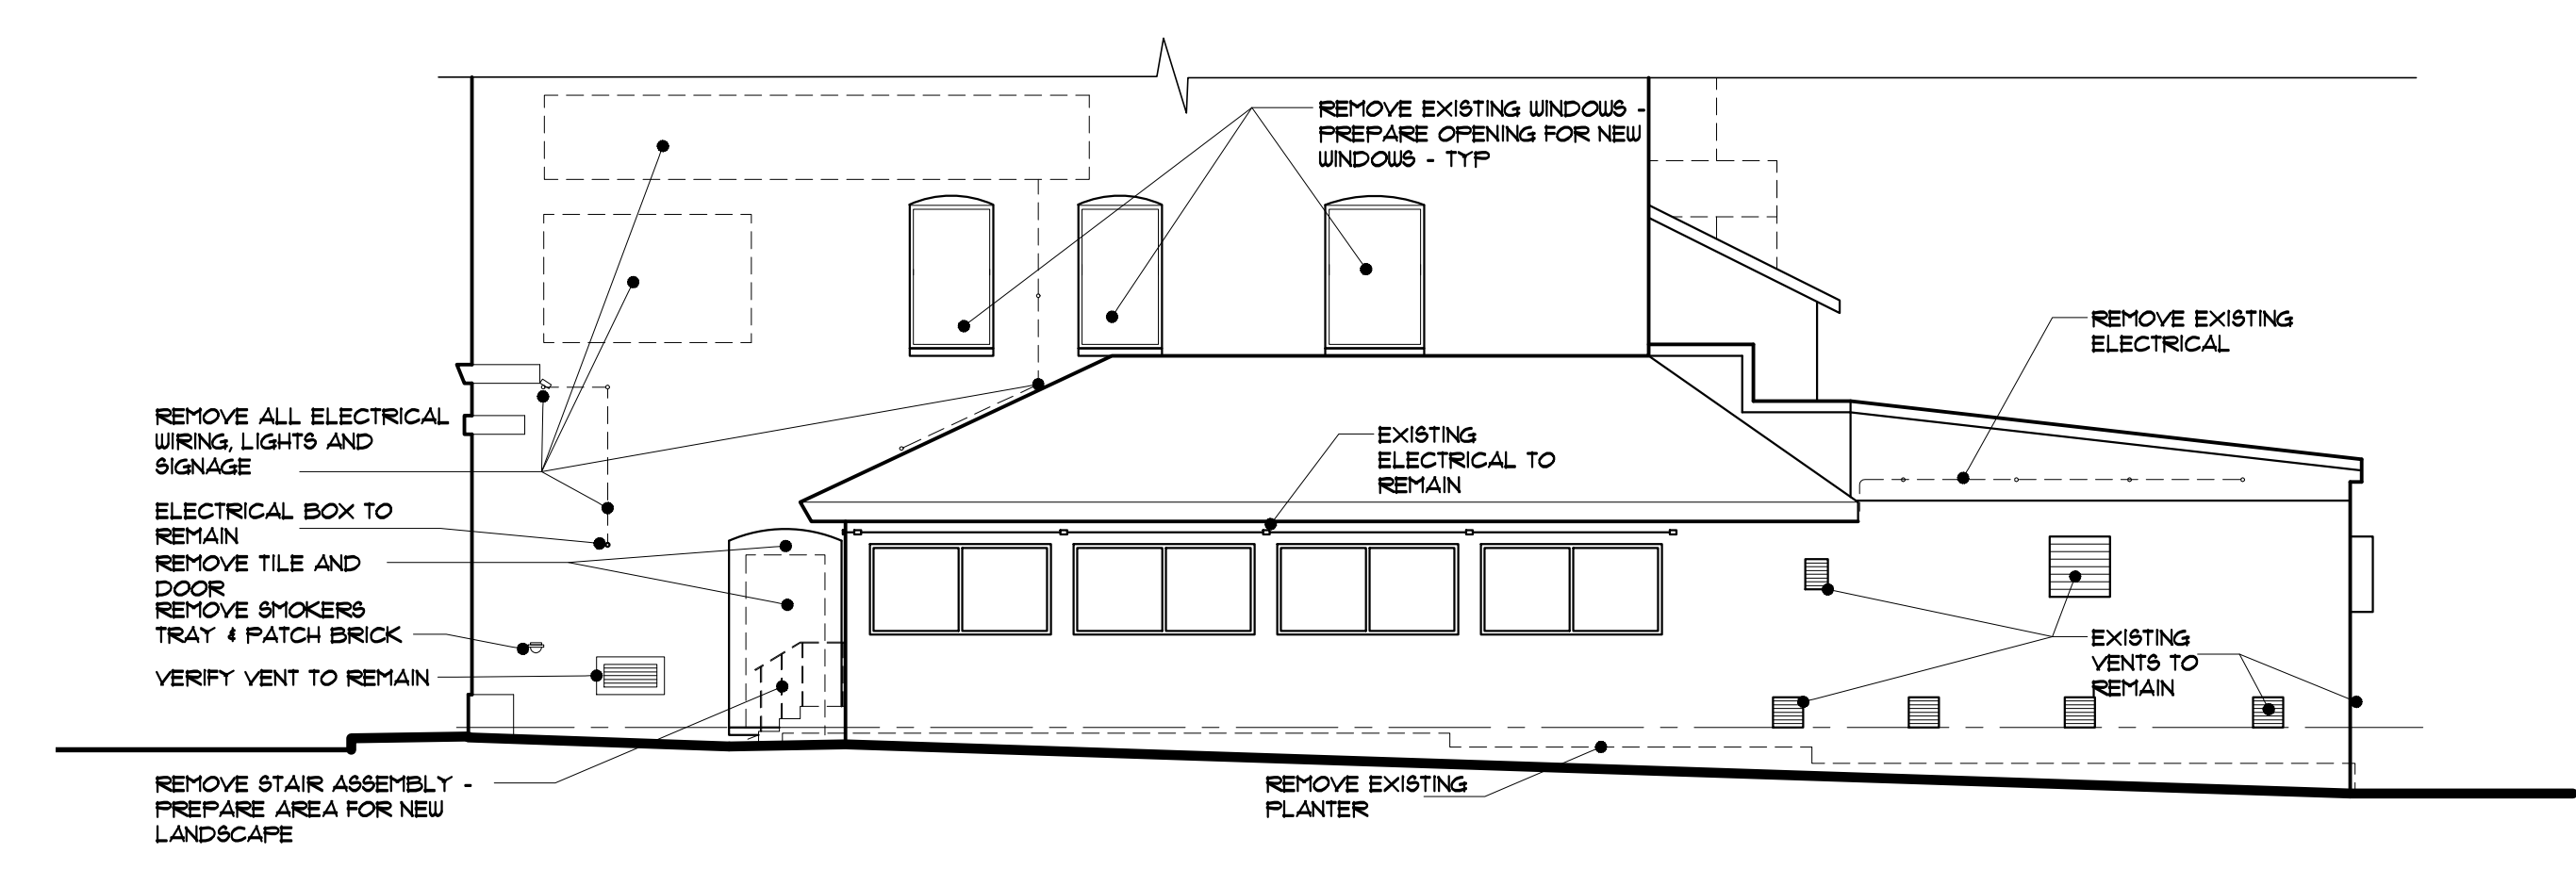

EXISTING ELEVATIONS
SCALE: 1/8"=1'-0"

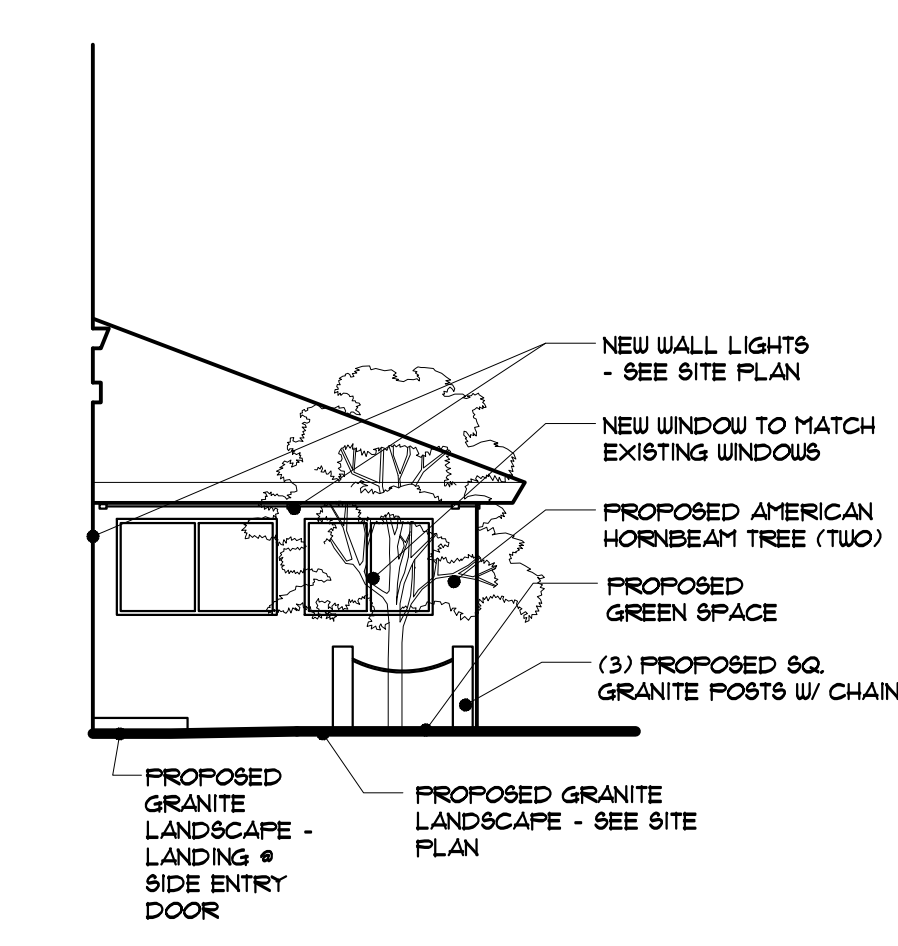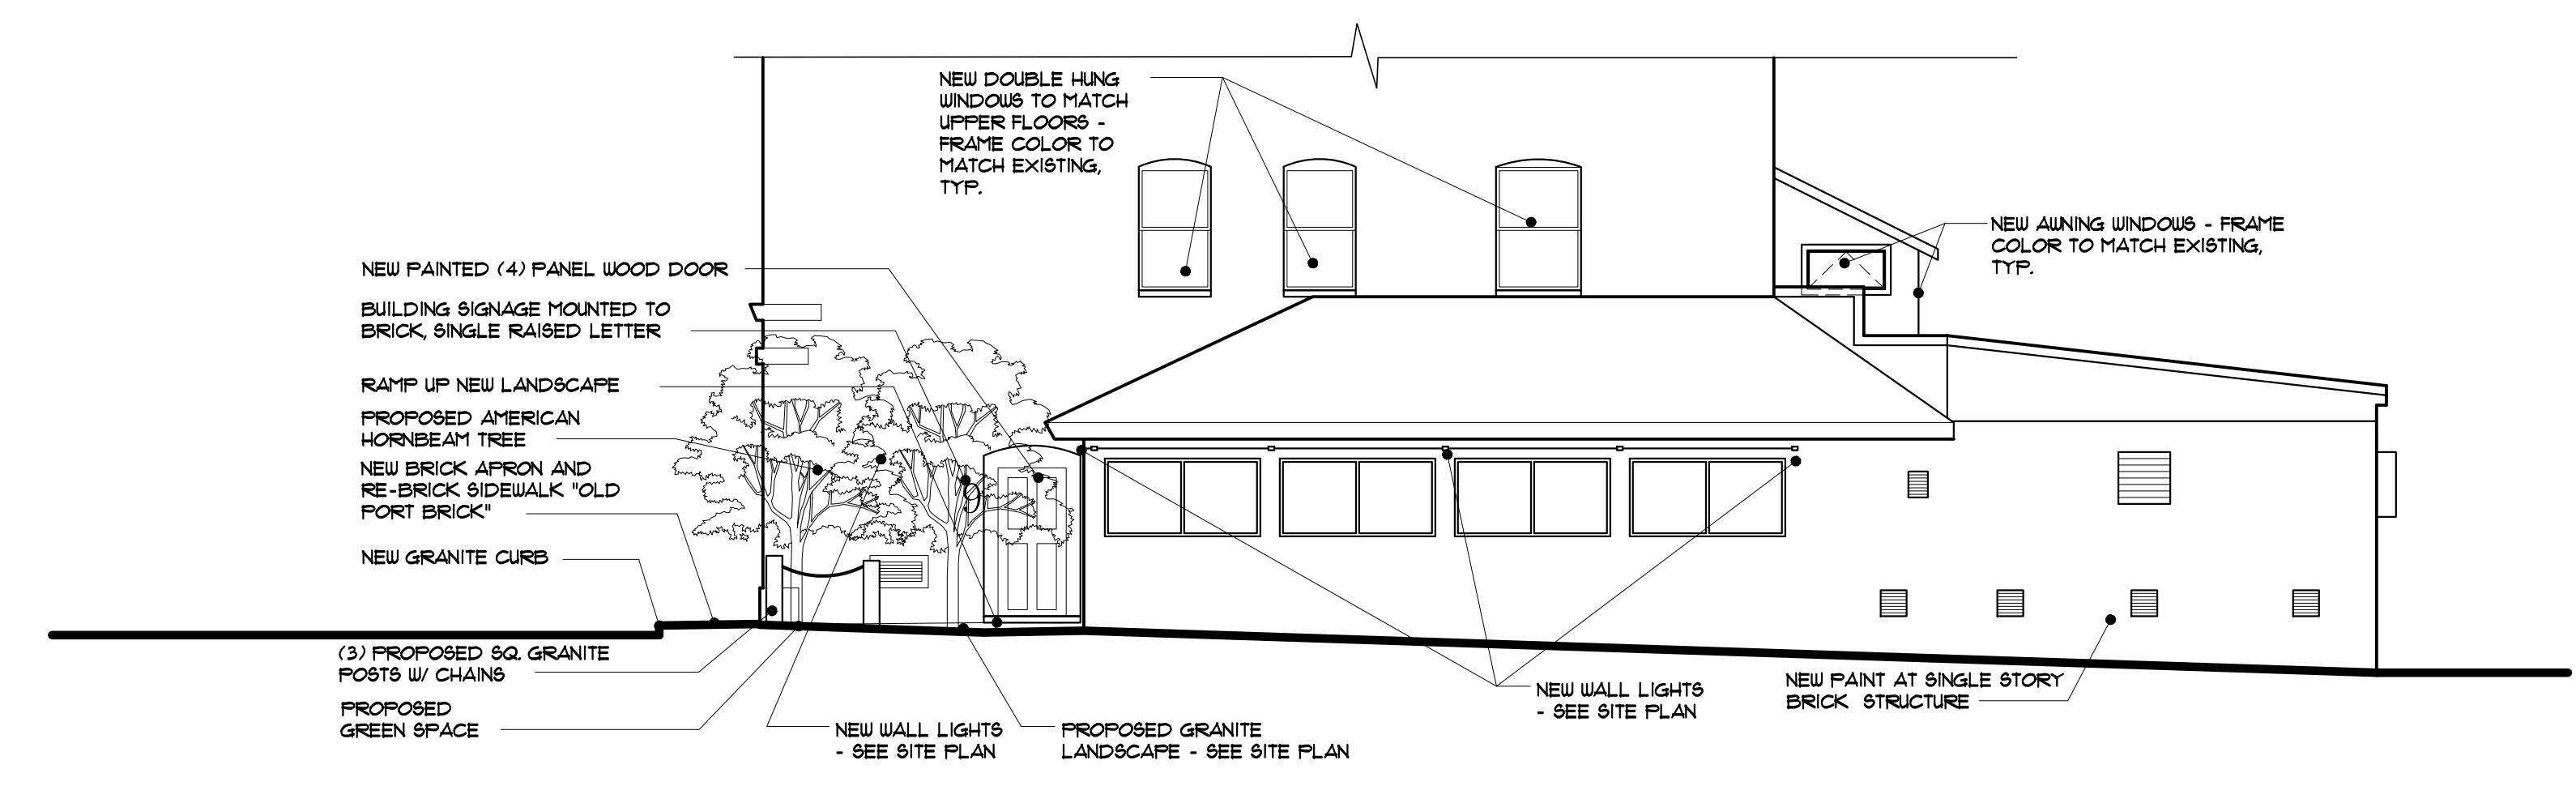

NEW ELEVATIONS
SCALE: 1/8"=1'-0"

PERMIT SET : OCTOBER 20, 2015