


MARK MUELLER ARCHITECTS
A.I.A.
100 Commercial Street
Suite 205
Portland, Maine 04101
Phone: 207.774.9057
Email: rfm@muellerarchitects.com

© COPYRIGHT 2015
MARK MUELLER ARCHITECTS

EASTMAN BLOCK CONDOS
11 BROWN STREET
PORTLAND, MAINE

FOR CONSTRUCTION
ELEVATIONS


A-2.1

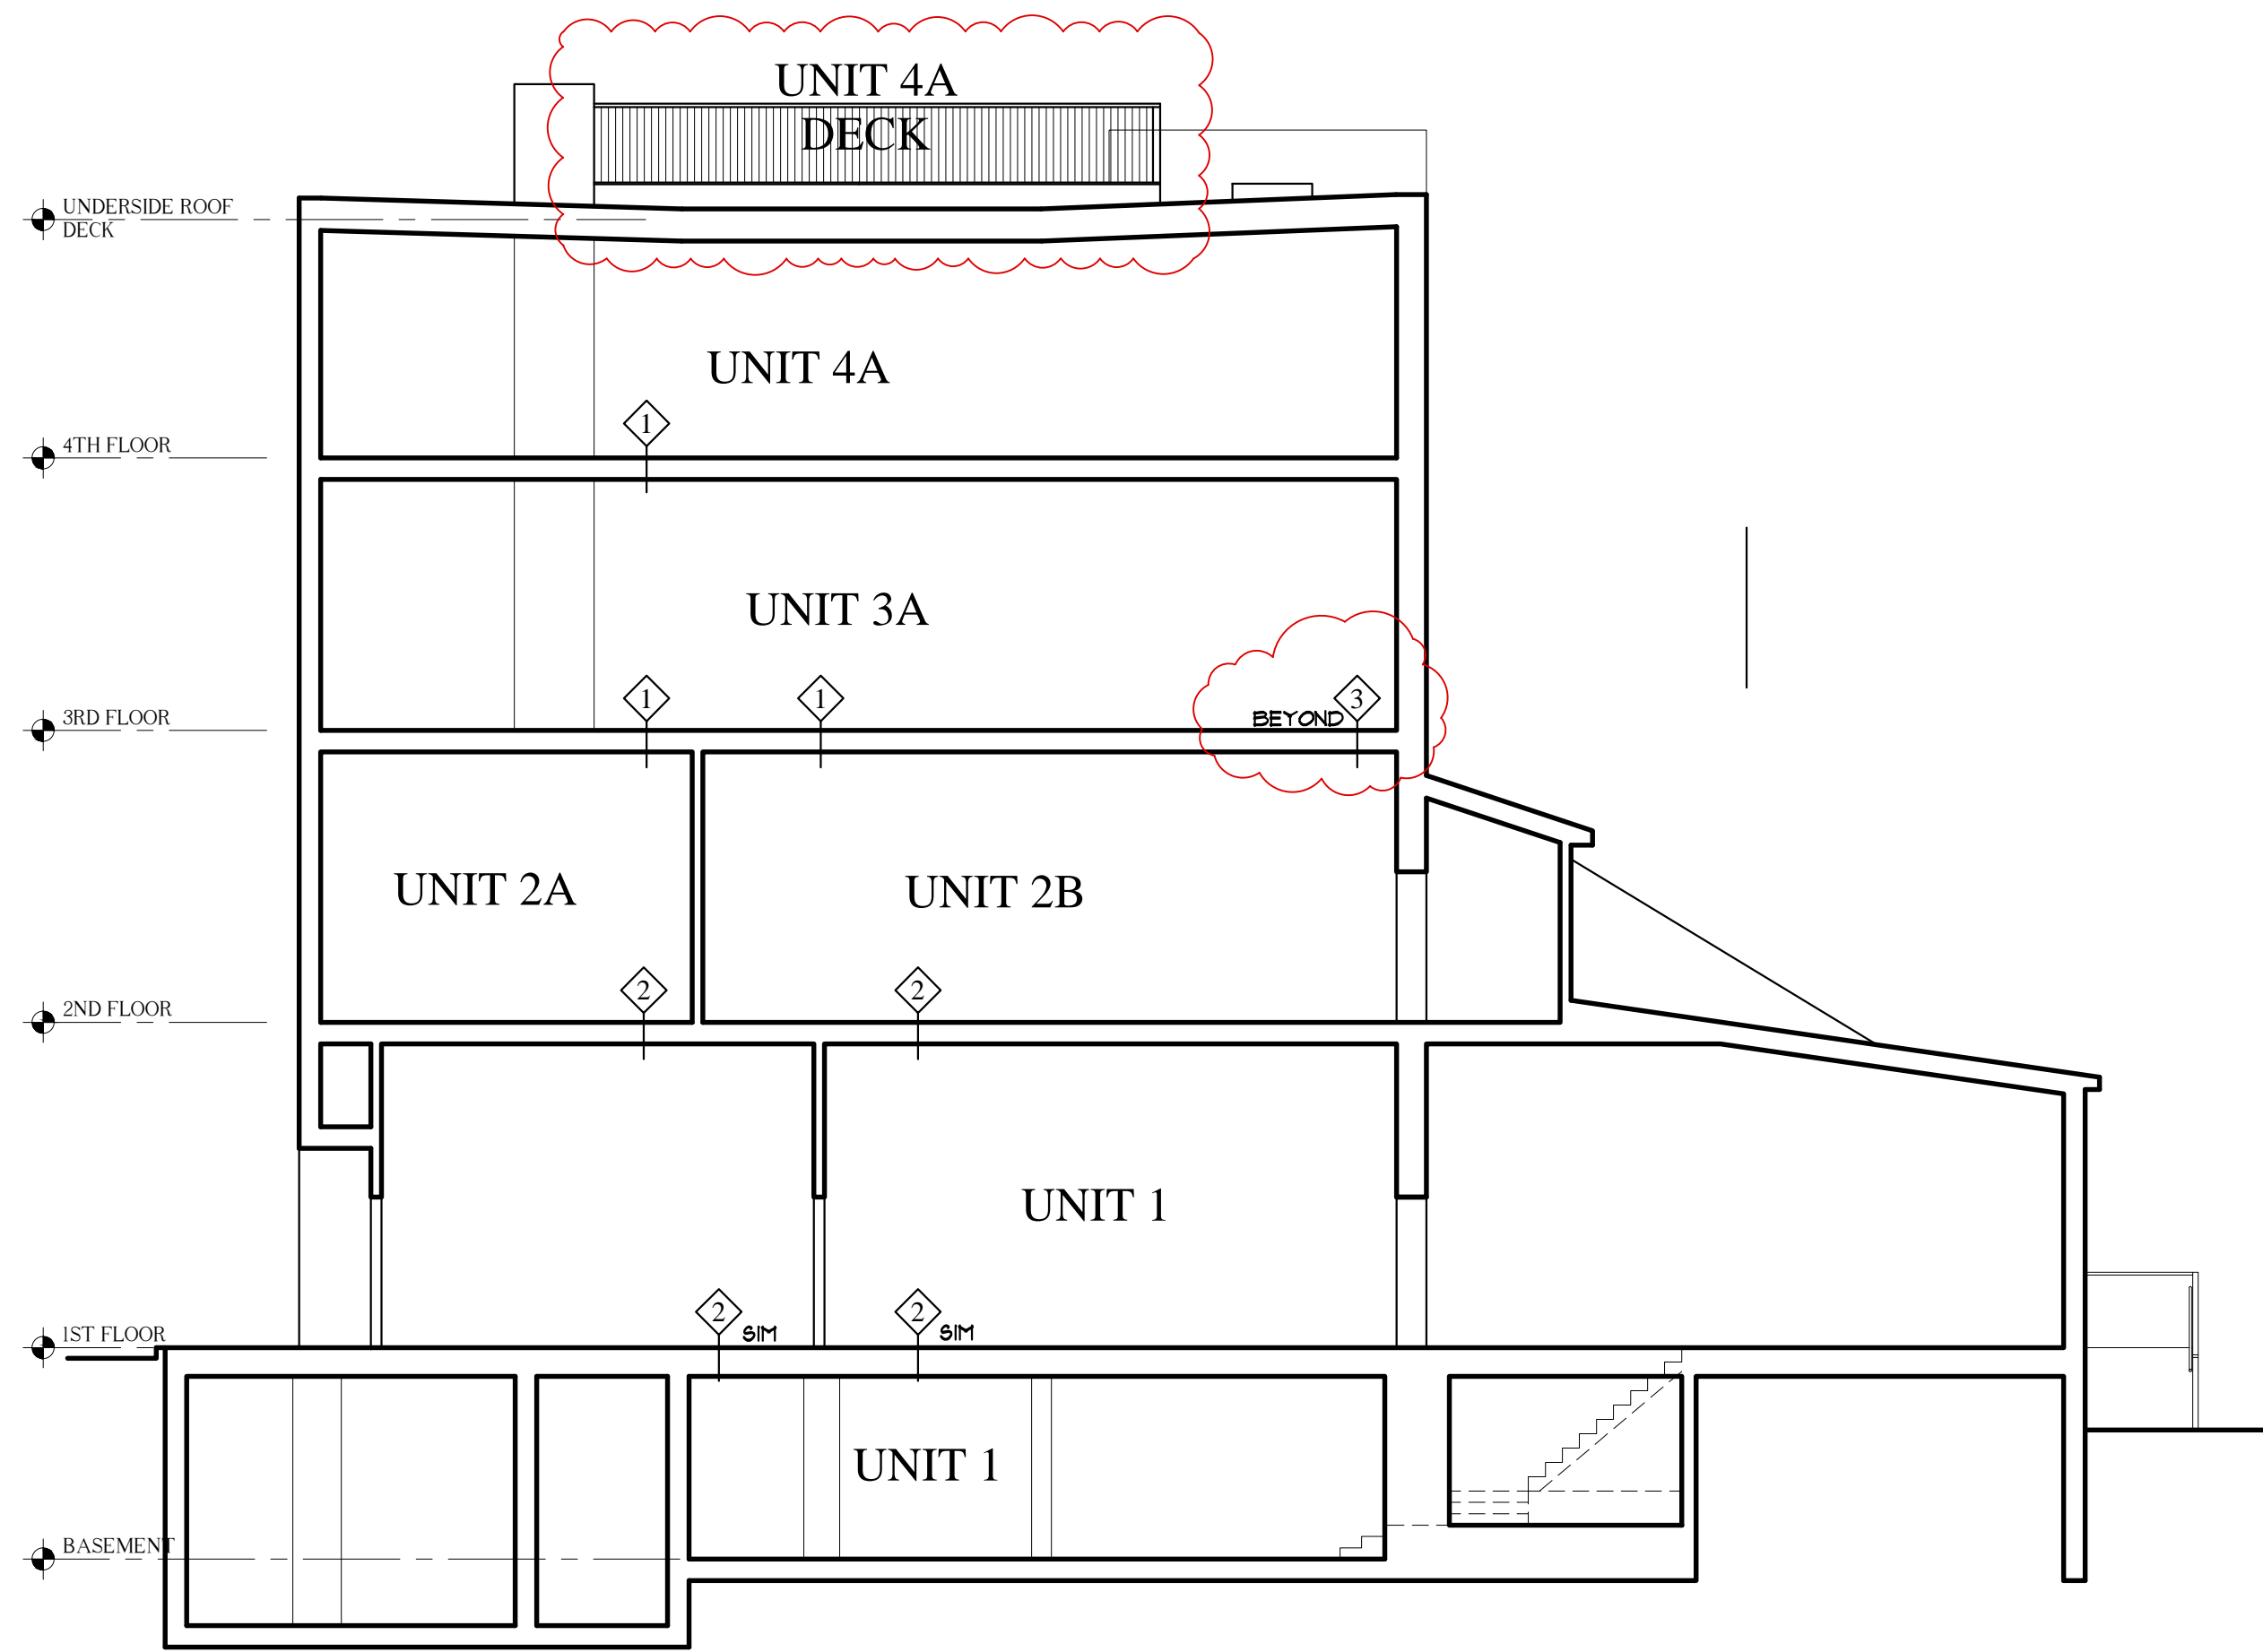


BUILDING SECTION
SCALE: 1/8"=1'-0"




MINIMAL WORK, SEE PLANS

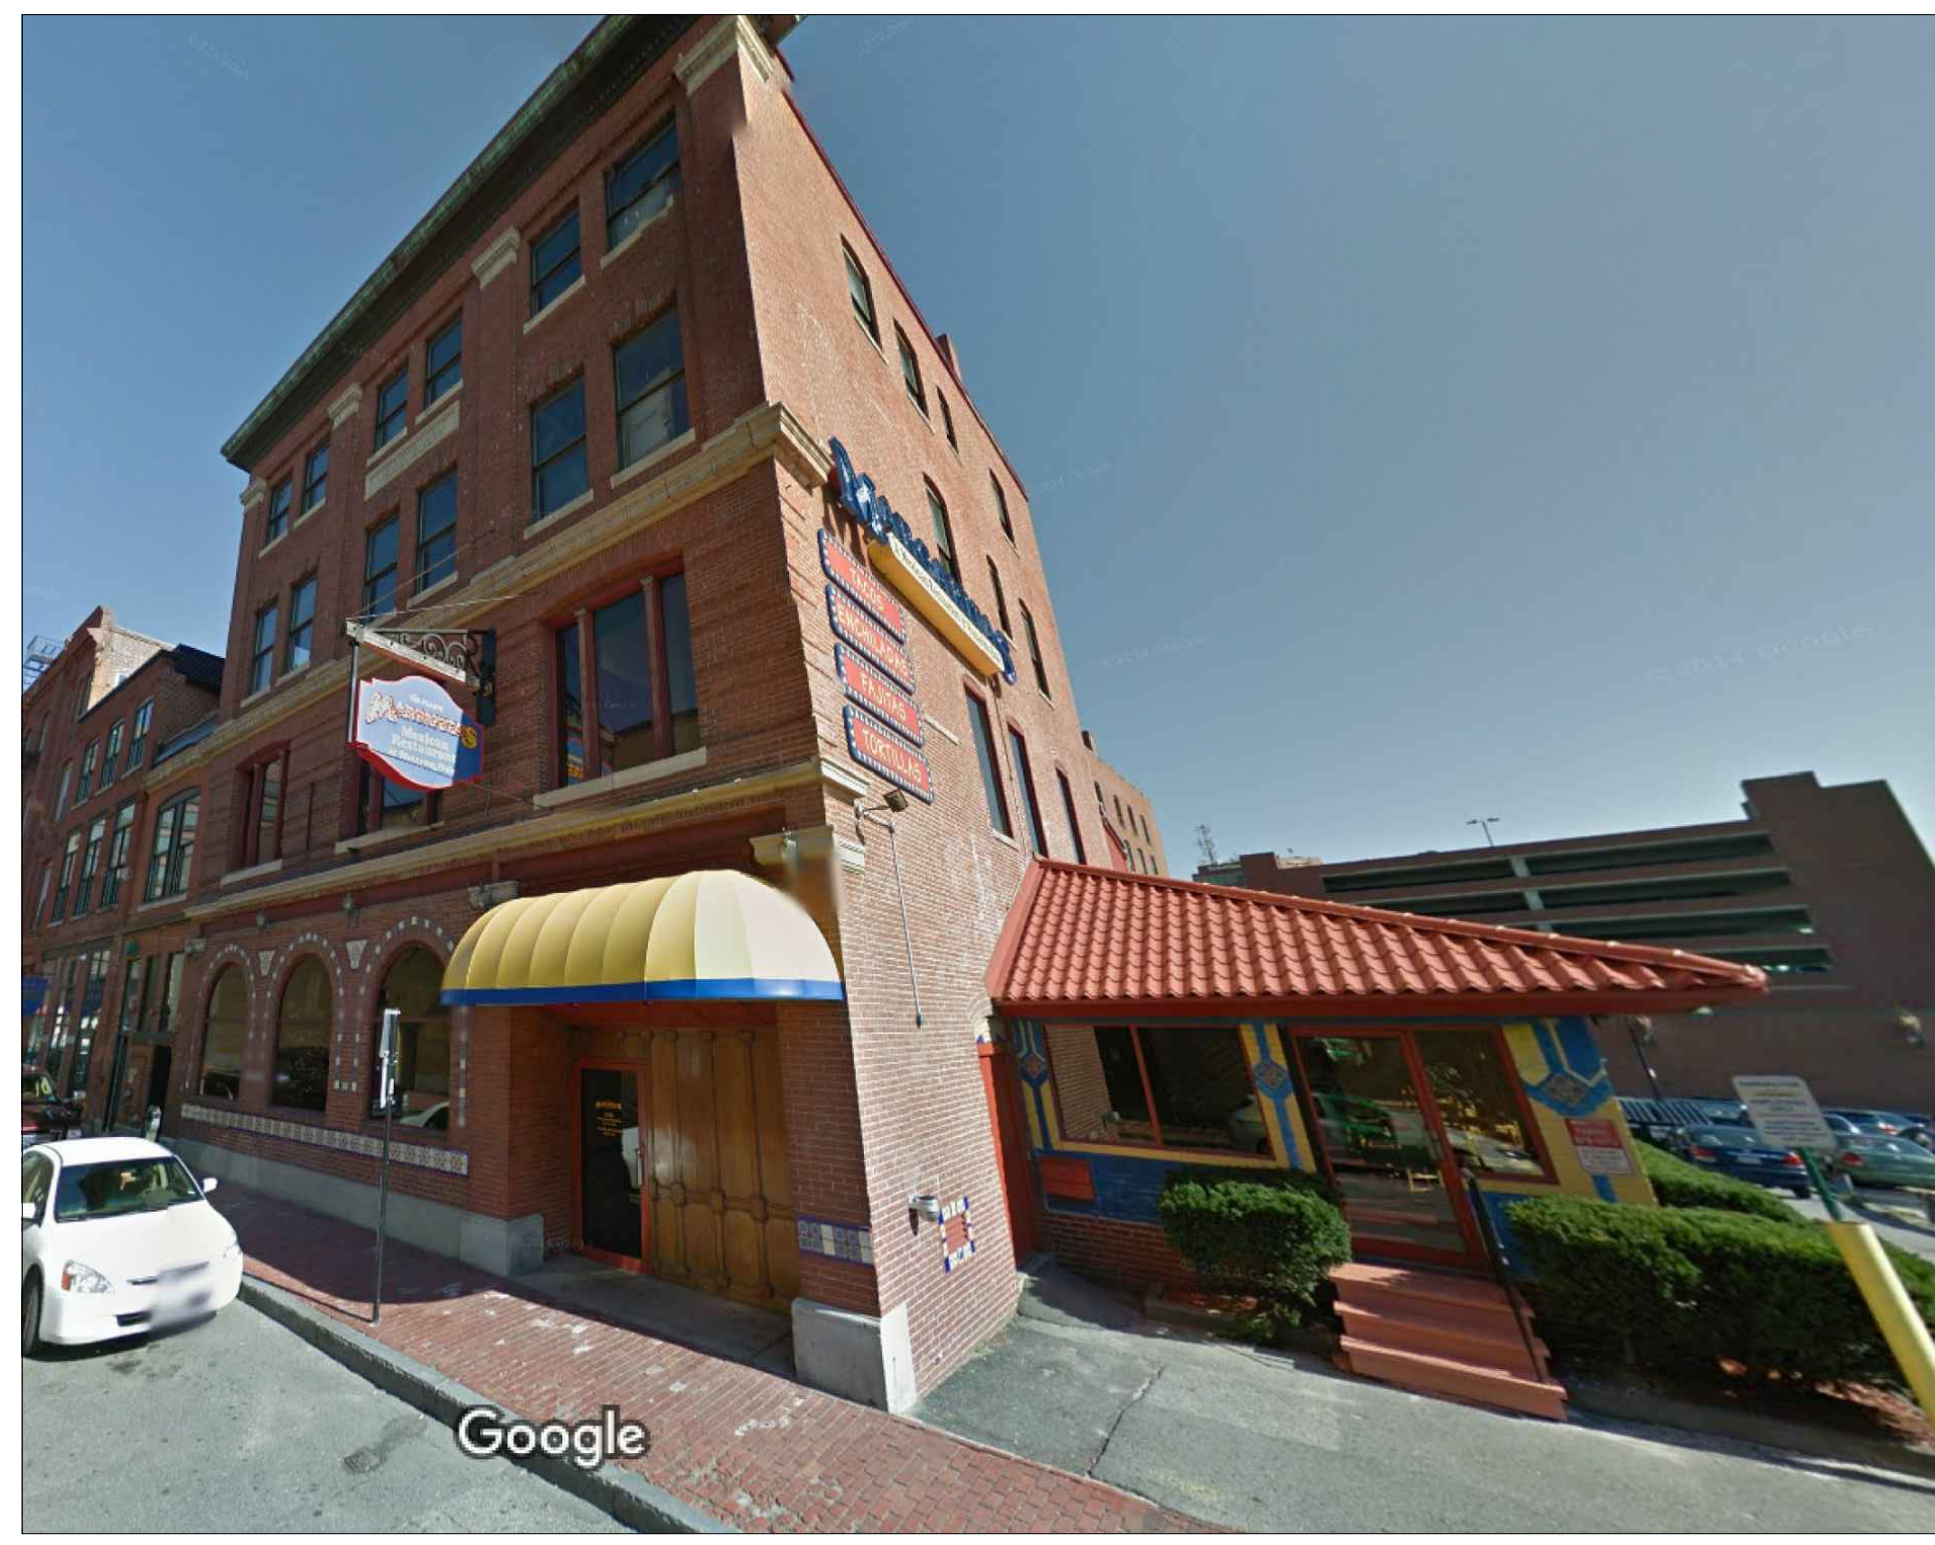

MINIMAL WORK, SEE PLANS

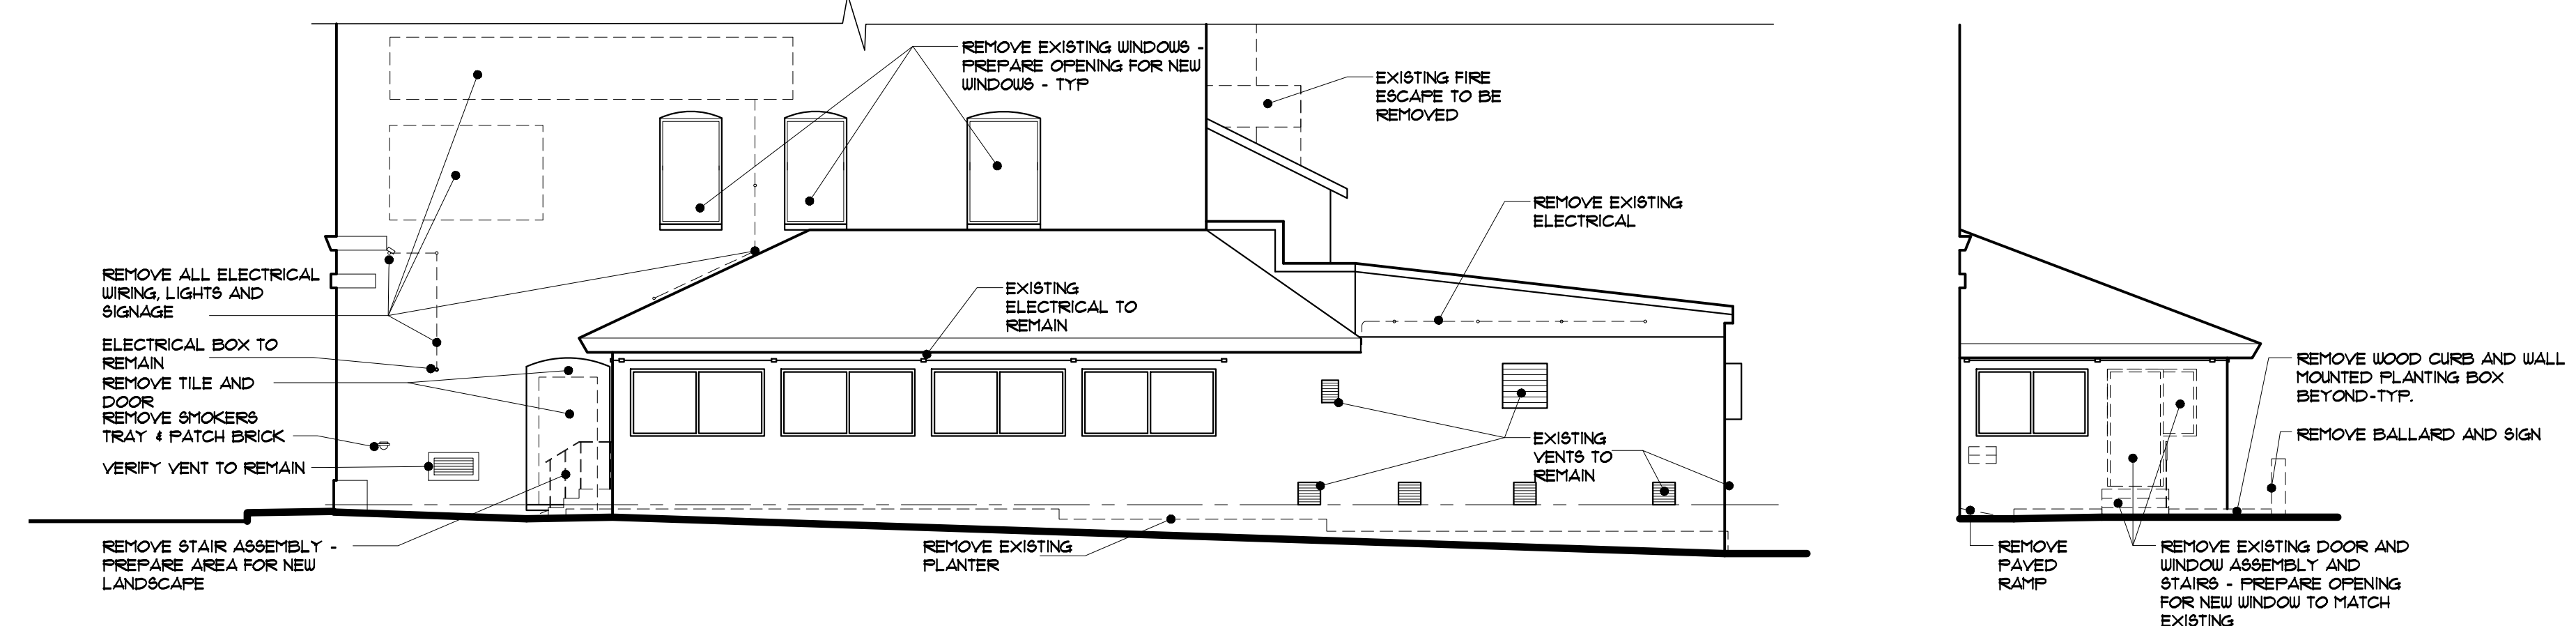

EXISTING ELEVATIONS
SCALE: 1/8"=1'-0"

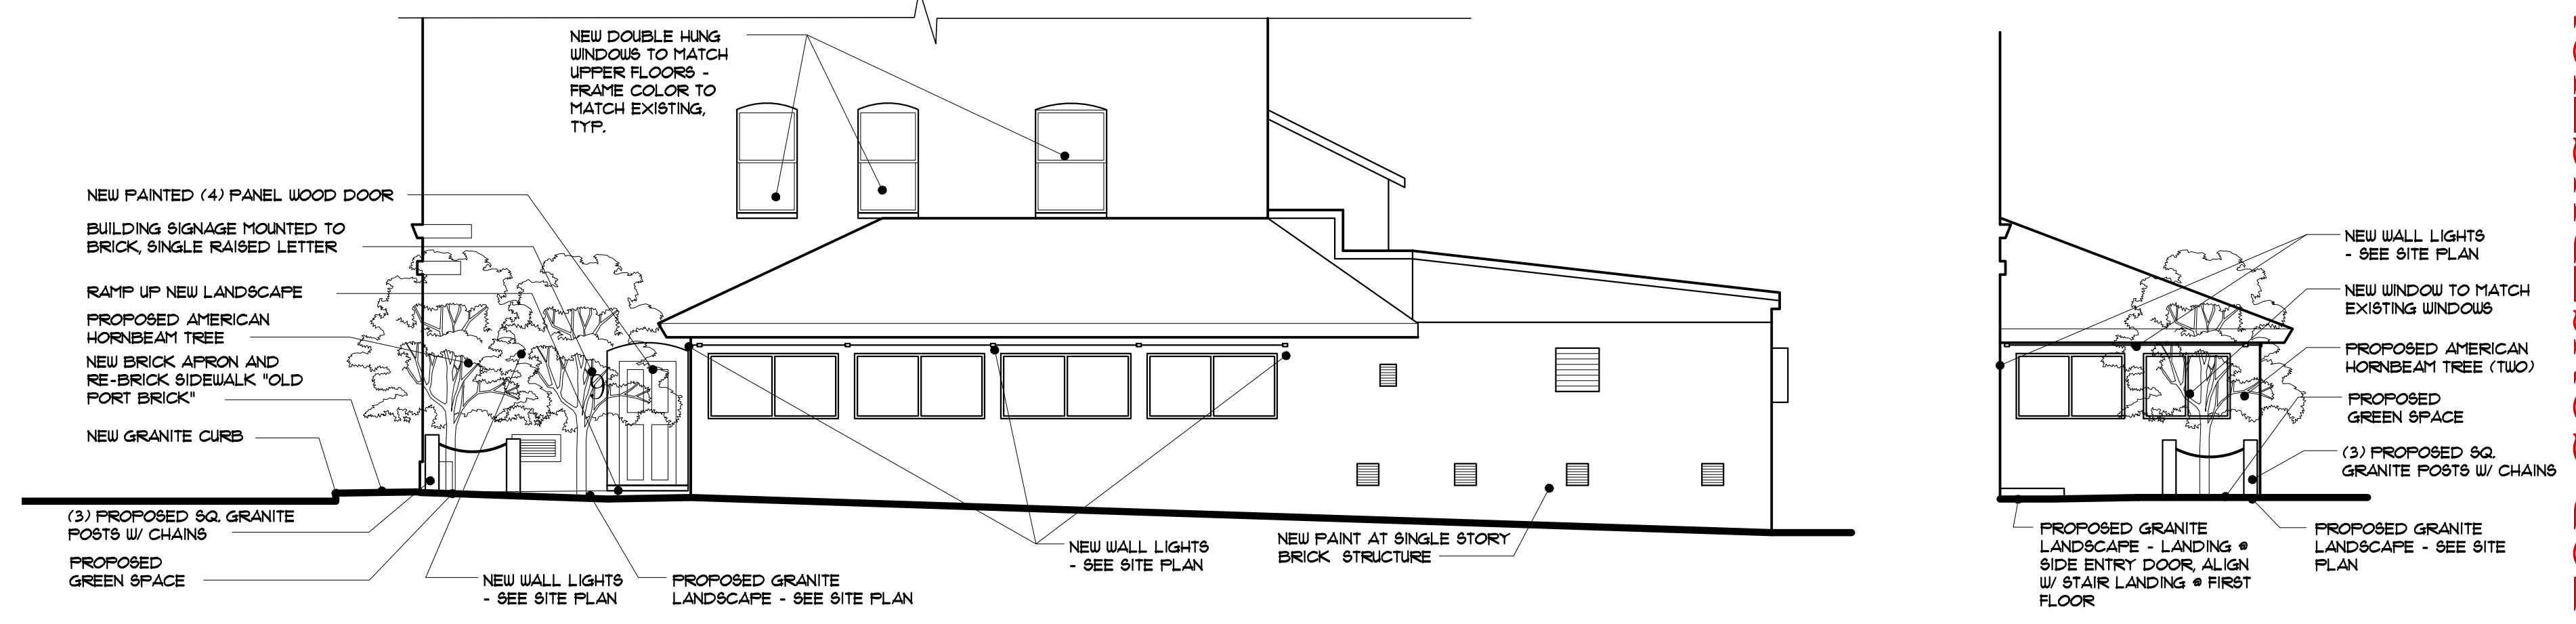

NEW ELEVATIONS
SCALE: 1/8"=1'-0"

REVISED: JANUARY 25, 2016
BUILDING PERMIT: OCTOBER 20, 2015