



MARK  
MUELLER  
ARCHITECTS  
A.I.A.

100 Commercial Street  
Suite 205  
Portland, Maine 04101  
Phone: 207.774.9057  
Fax: 207.773.3851  
Email: mark@muellerarchitects.com

©COPYRIGHT  
MUELLER ARCHITECTS, LLC

EXISTING BUILDING

11 BROWN STREET  
PORTLAND, MAINE 04101

REVISIONS OF

NO.	DATE	DESCRIPTION
1	REV. 2	LANDINGS
12-29-15		

DATE

Oct. 17th, 2015

PROJECT

11 BROWN ST.

DRAWN BY

MKL

CHECK BY

ACJ

SCALE





1" = 3'-0"

SECTION

S2.1

10/17/15

SI# 15-0216

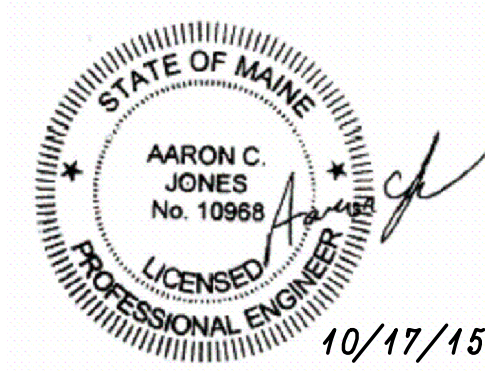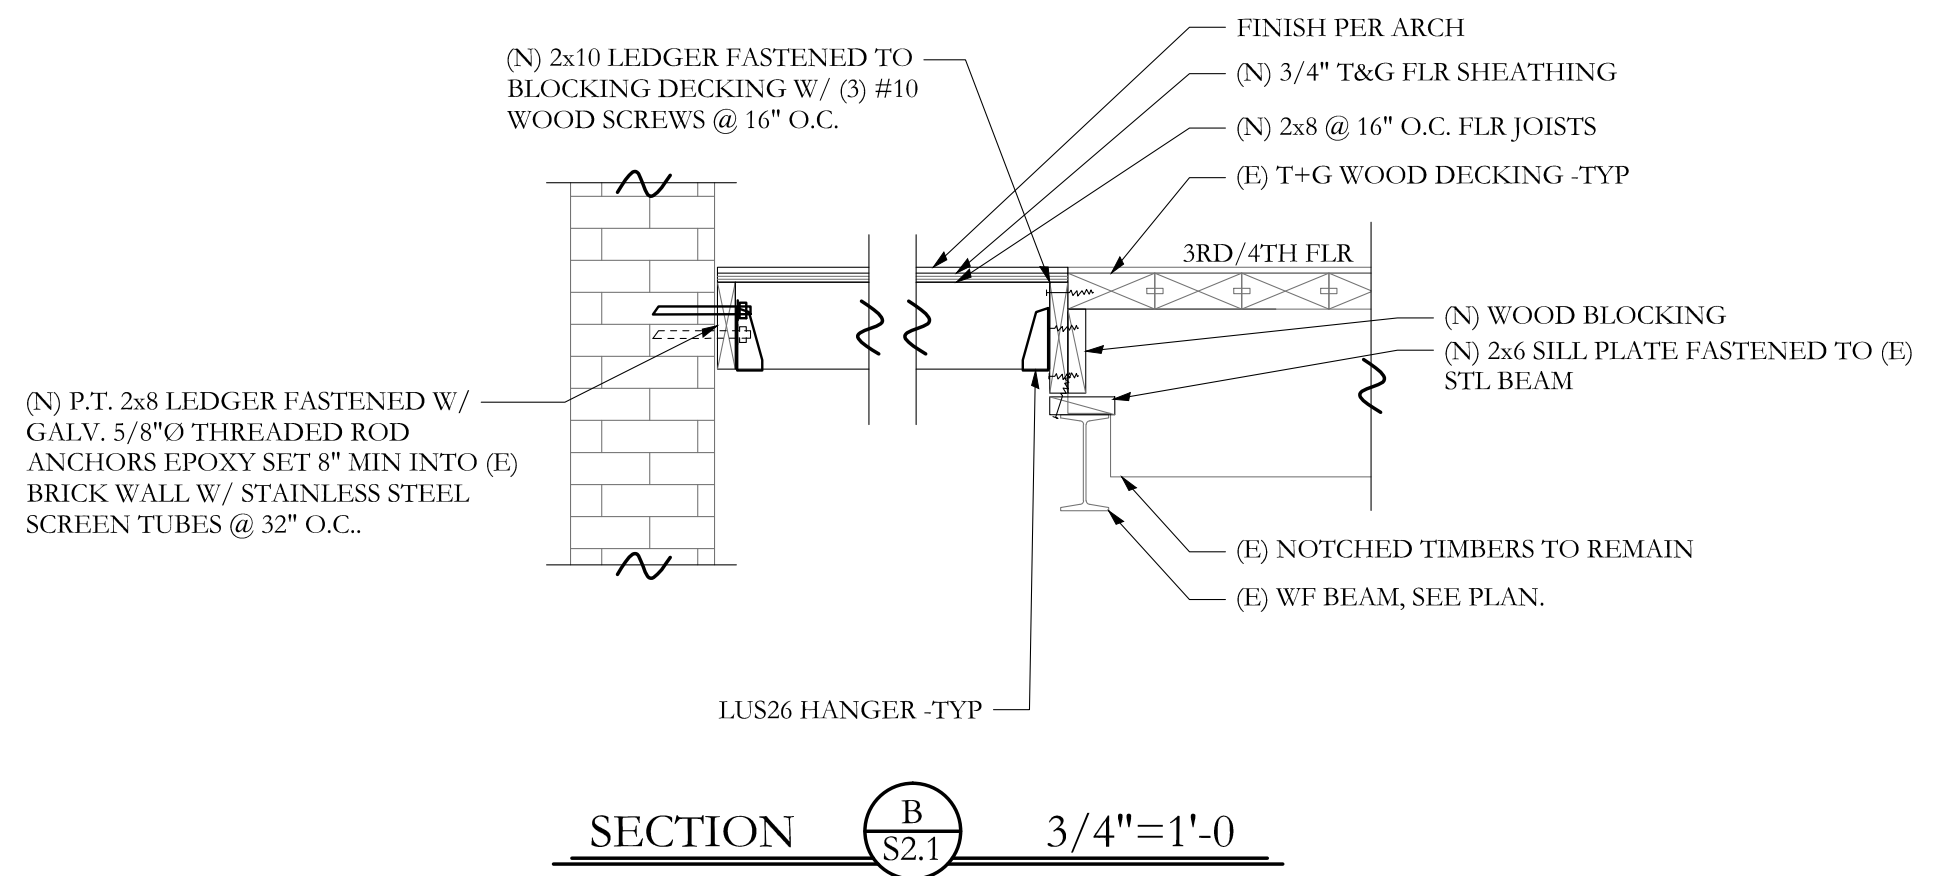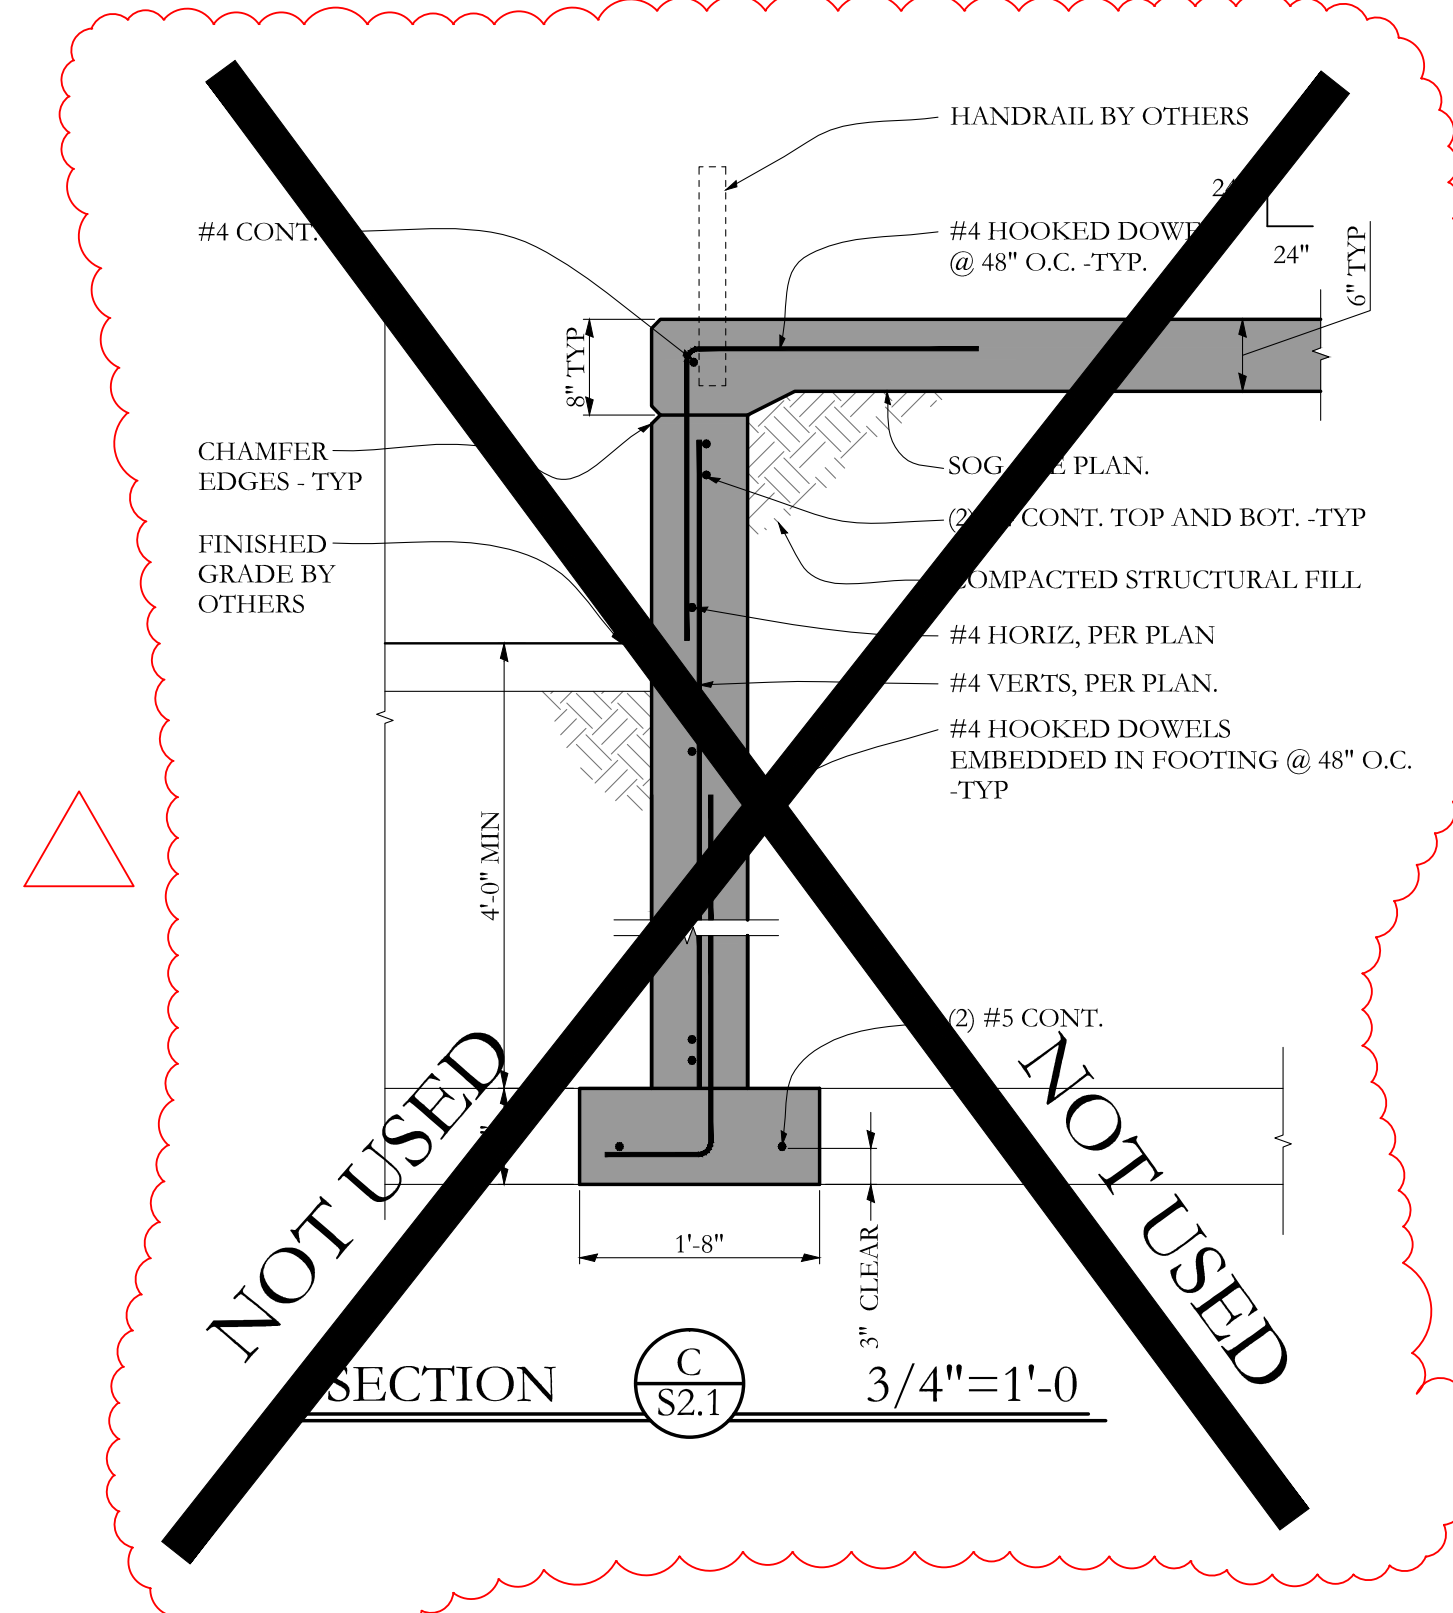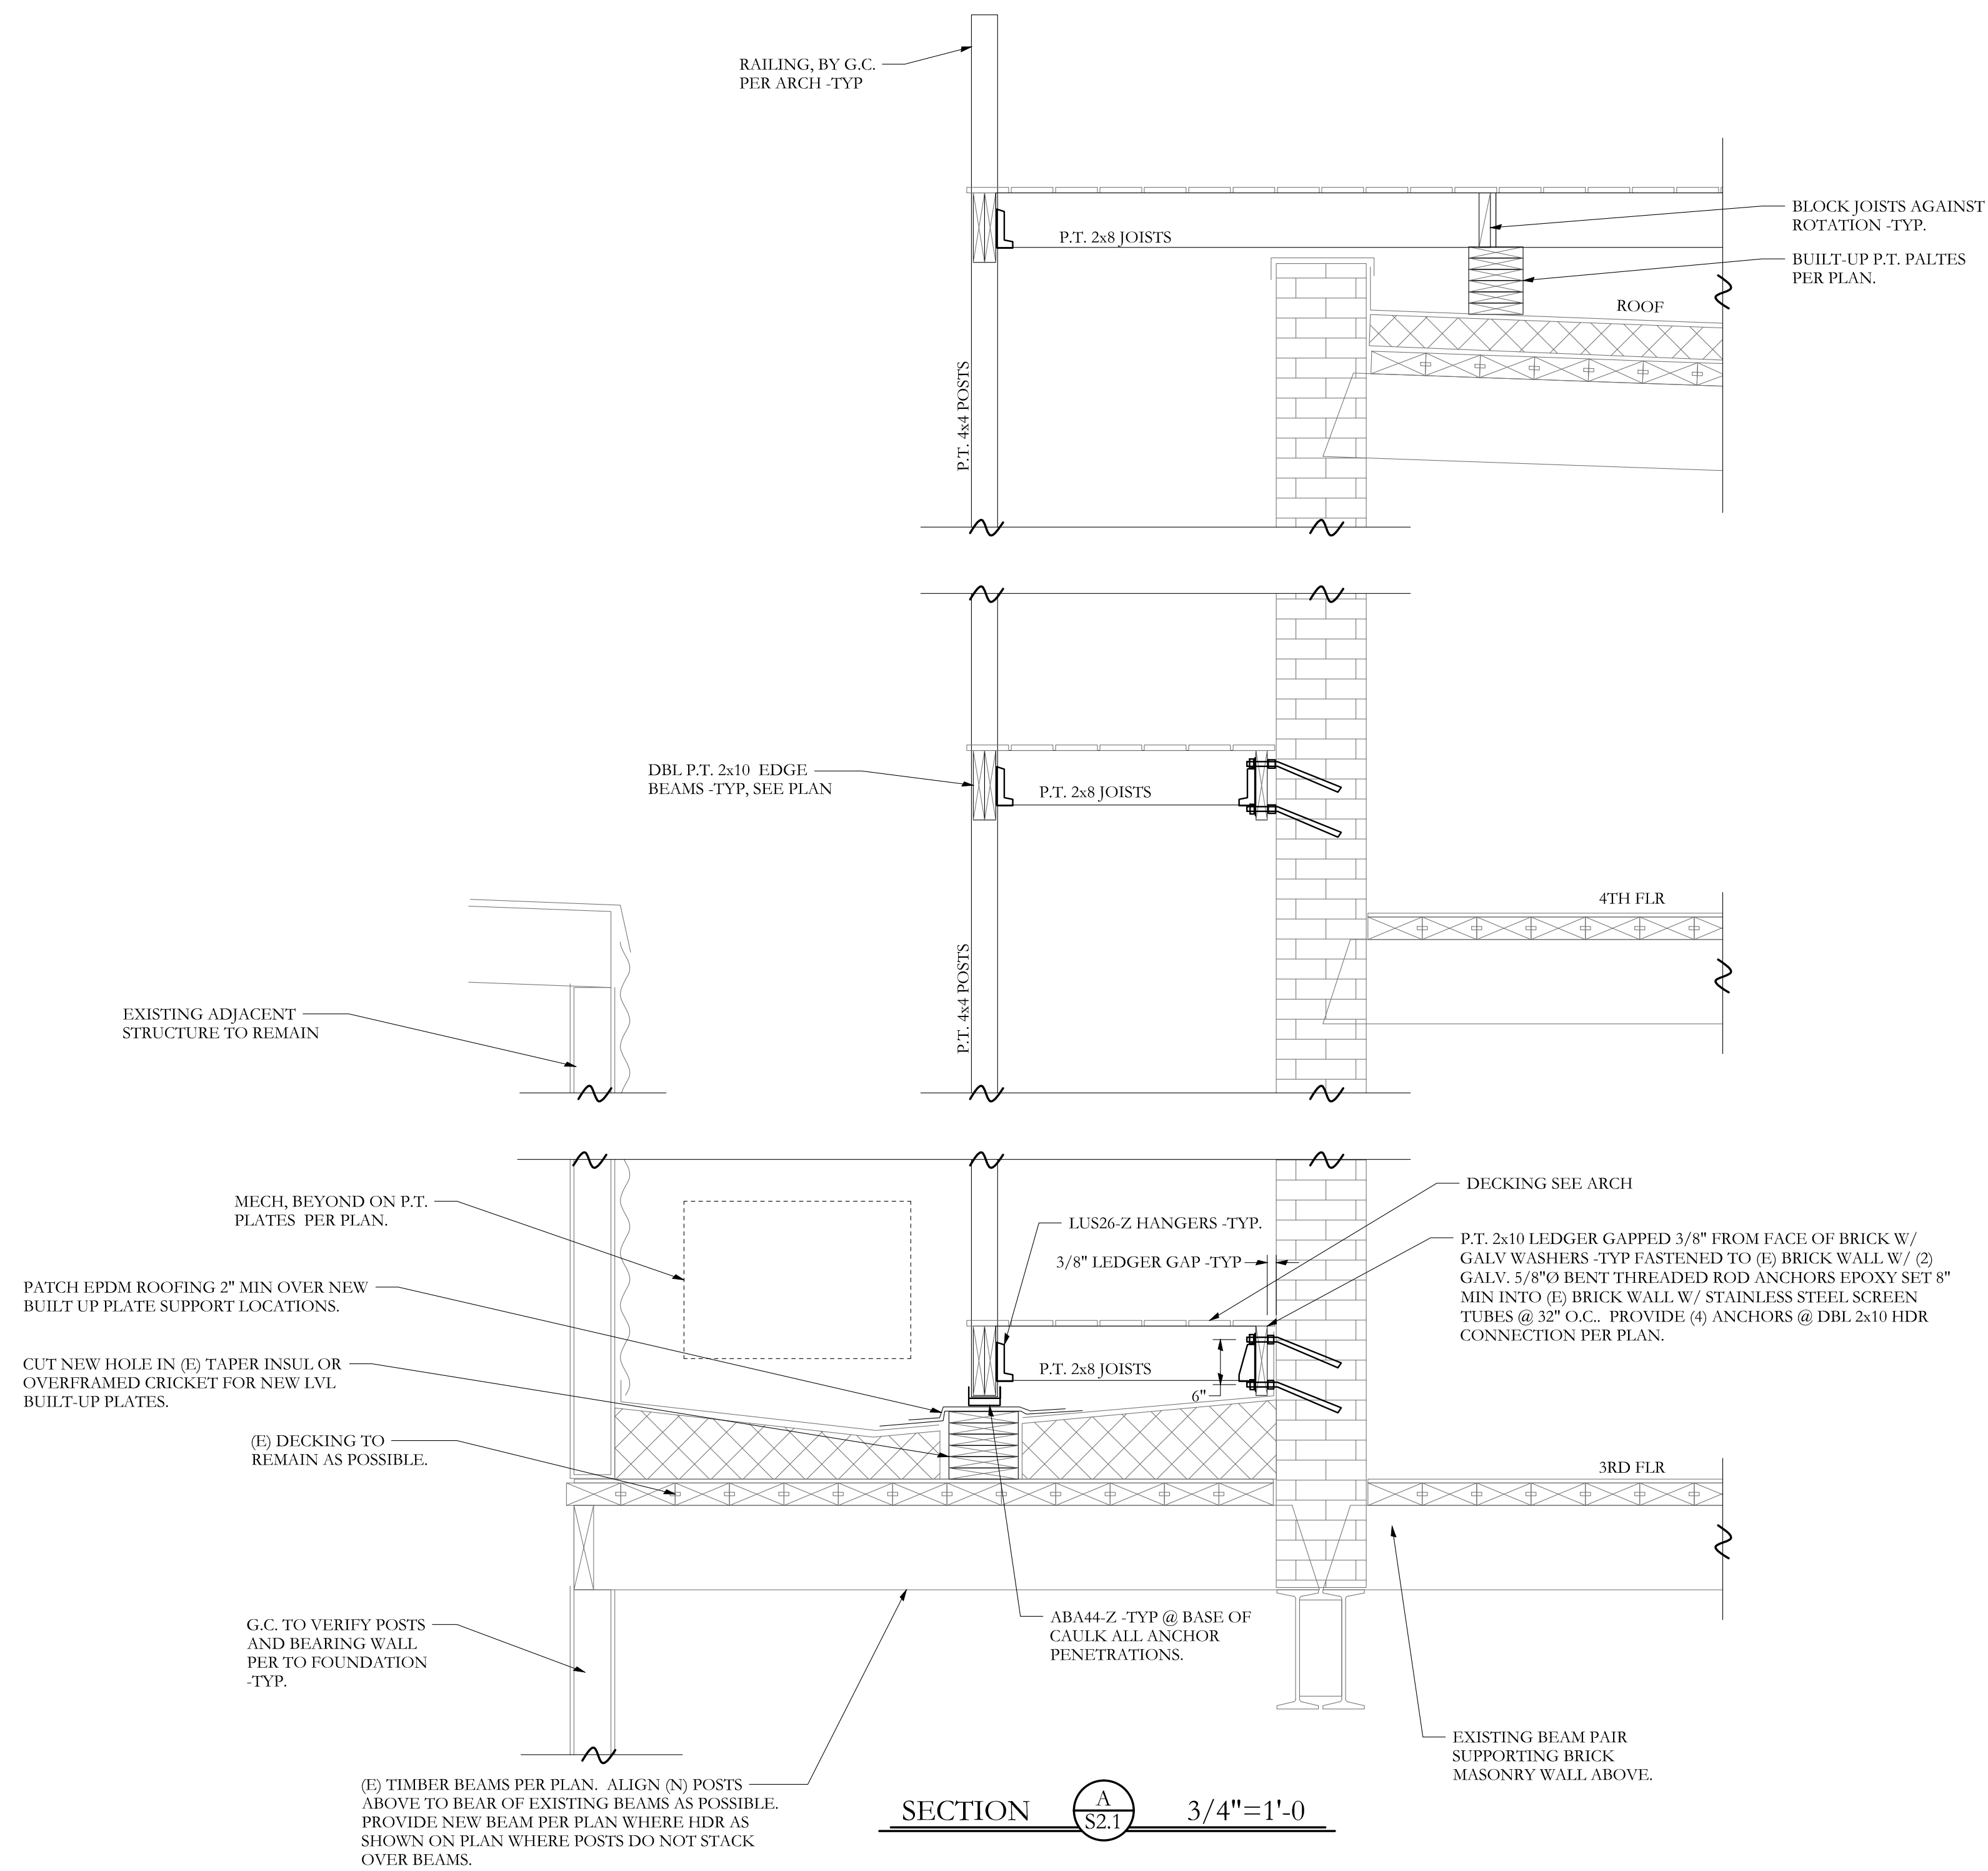

**Structural Integrity**  
Consulting Engineers, Inc.  
77 Oak Street  
Portland, ME, 04101  
p. 207-774-4644  
f. 866-793-7835  
www.structuralintegrity.com  
BUILD WITH CONFIDENCE  
©2014 Structural Integrity Consulting Engineers, Inc.  
SI# 15-0216

S2.1