



- P1 PAINTED GWP
- P2 PAINTED BRICK
- P3 TINTED GRAY SKIM COAT PLASTER
- P4 PRIMED GWP - DECORATIVE FINISH BY OWNER


1" X 1" WELDED STEEL SCREWED TO KNEE WALL CAP AND COLUMN

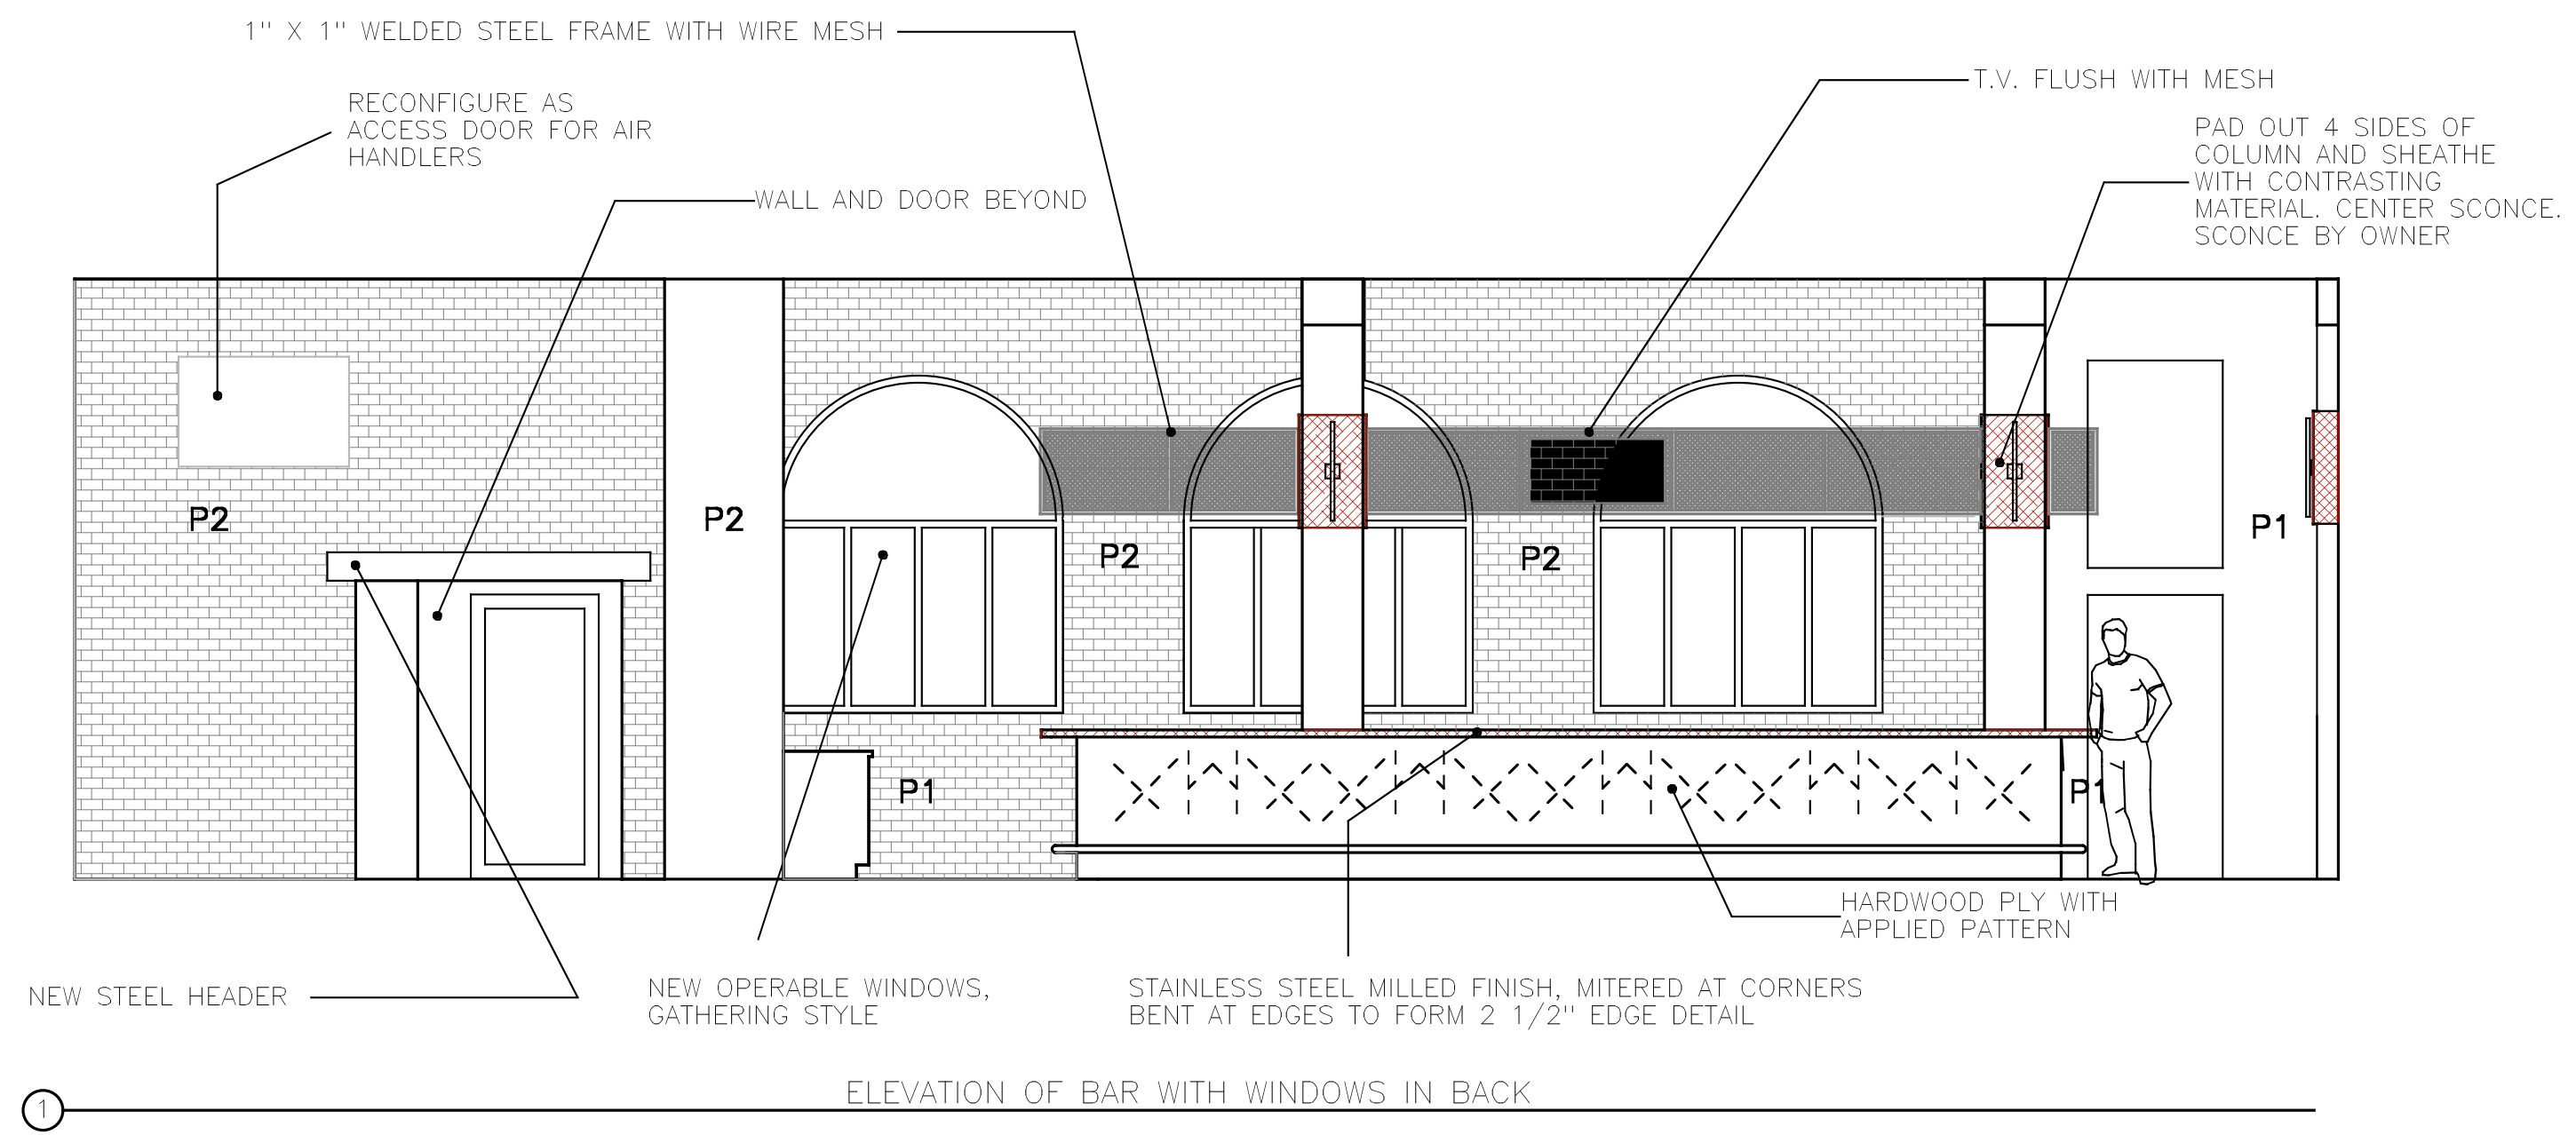

① ELEVATION OF BAR WITH WINDOWS IN BACK

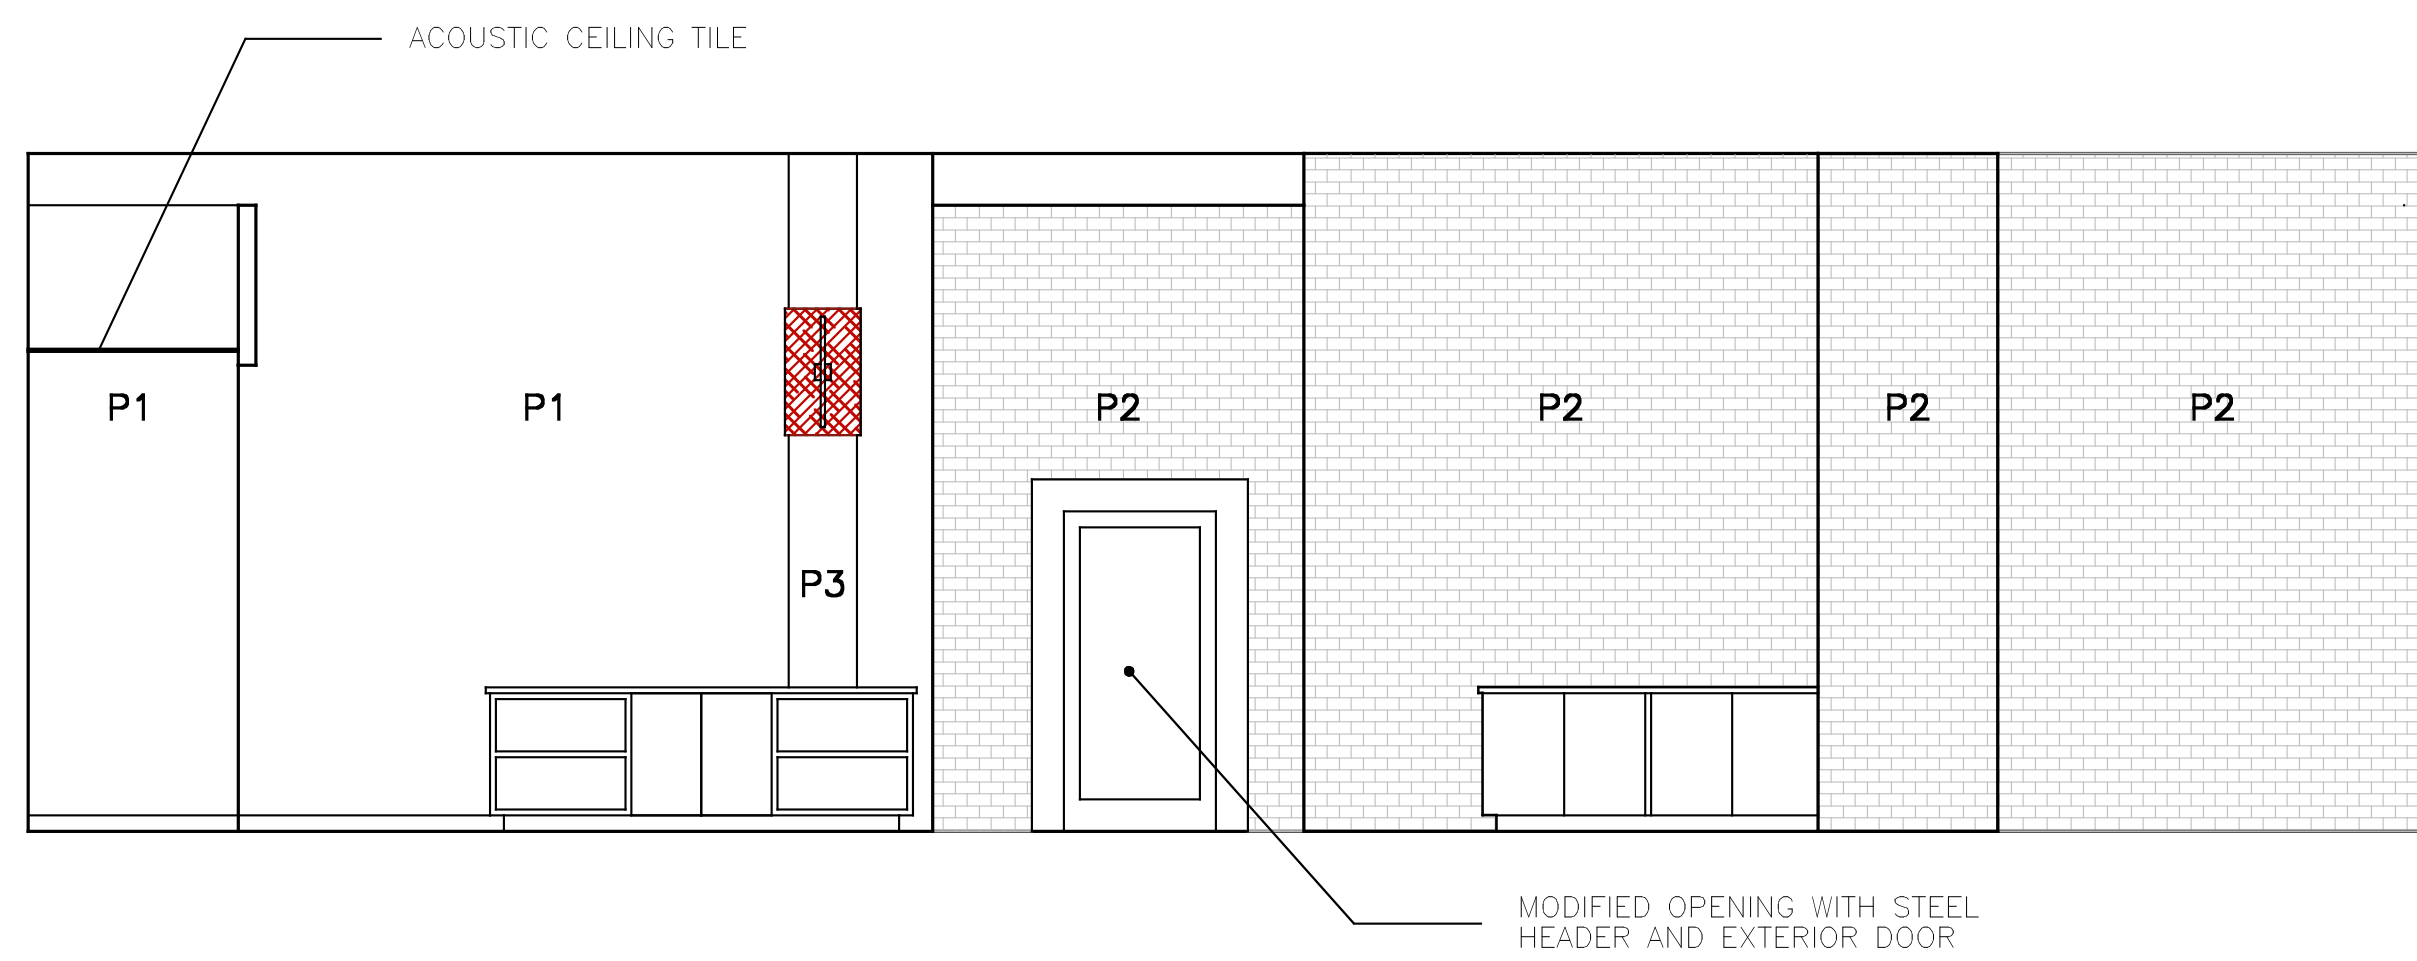

② ELEVATION LOOKING TOWARD BEER GARDEN ACCESS DOOR

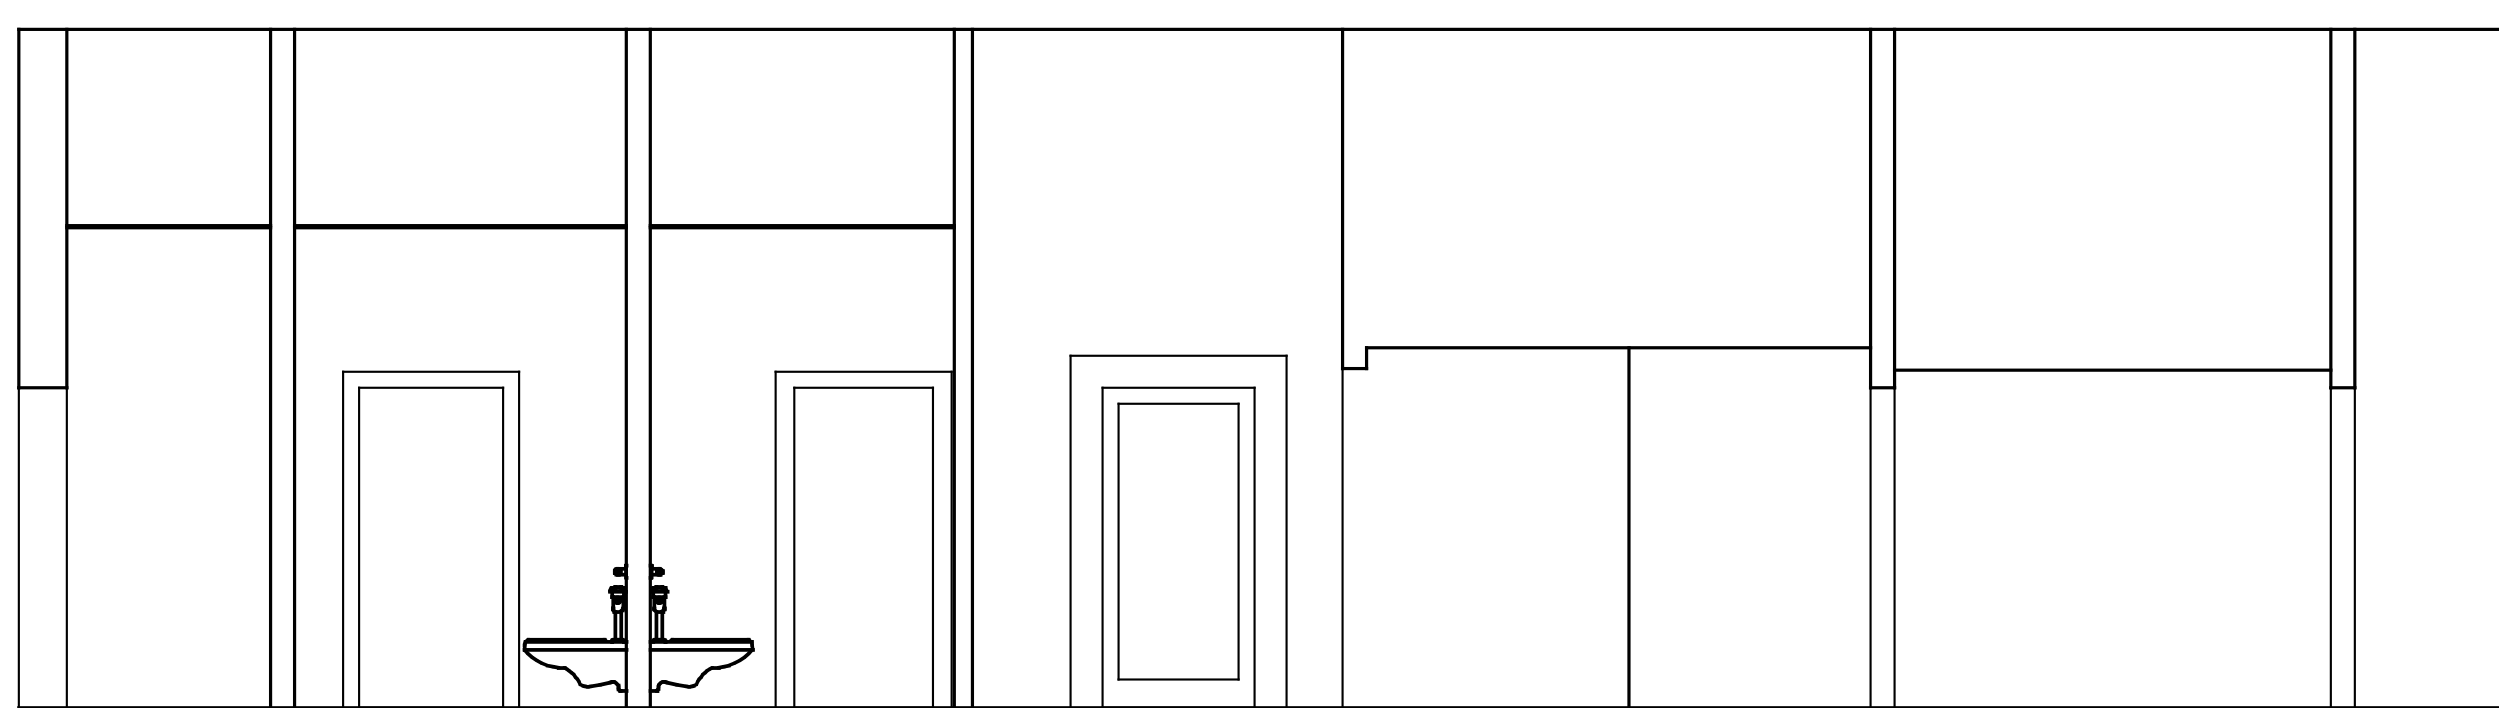

③ SECTION THROUGH BATHROOMS LOOKING TOWARD BEER GARDEN ACCESS DOOR

BAR ELEVATIONS AND SECTIONS WITH FINISHES

