




- P1 PAINTED GWP
- P2 PAINTED BRICK
- P3 TINTED GRAY SKIM COAT PLASTER
- P4 PRIMED GWP – DECORATIVE FINISH BY OWNER

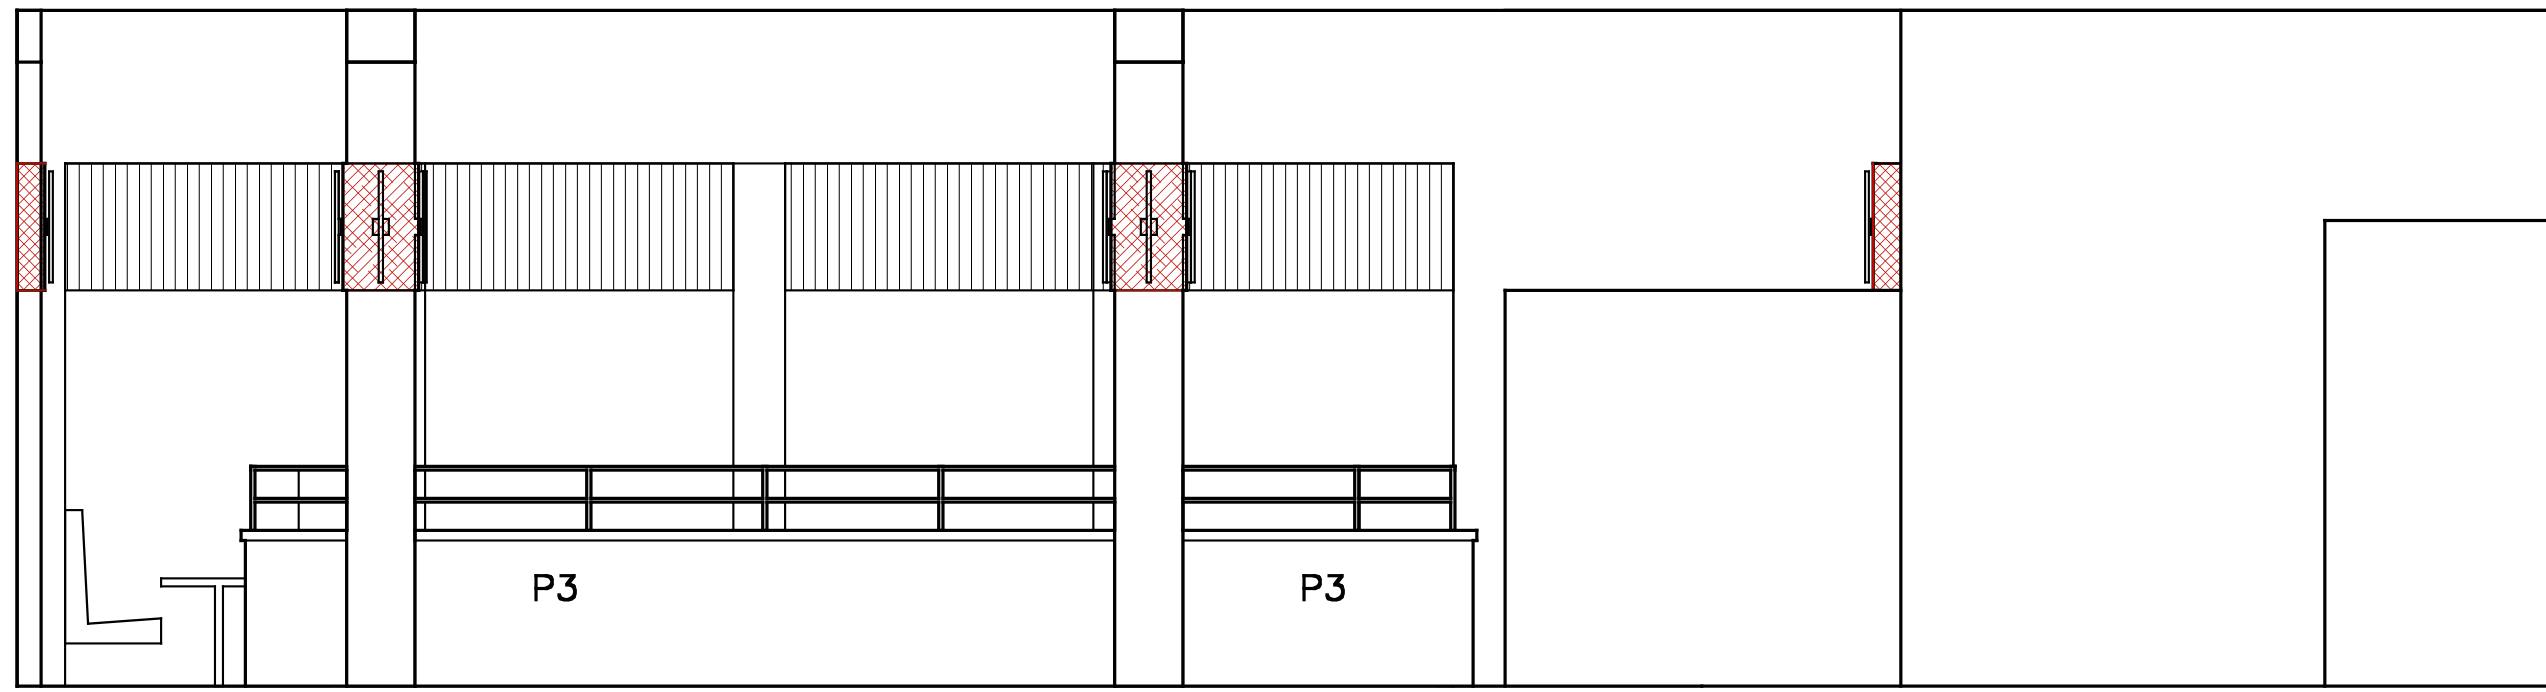

① ELEVATION OF KNEE WALL WITH BOOTHS BEHIND

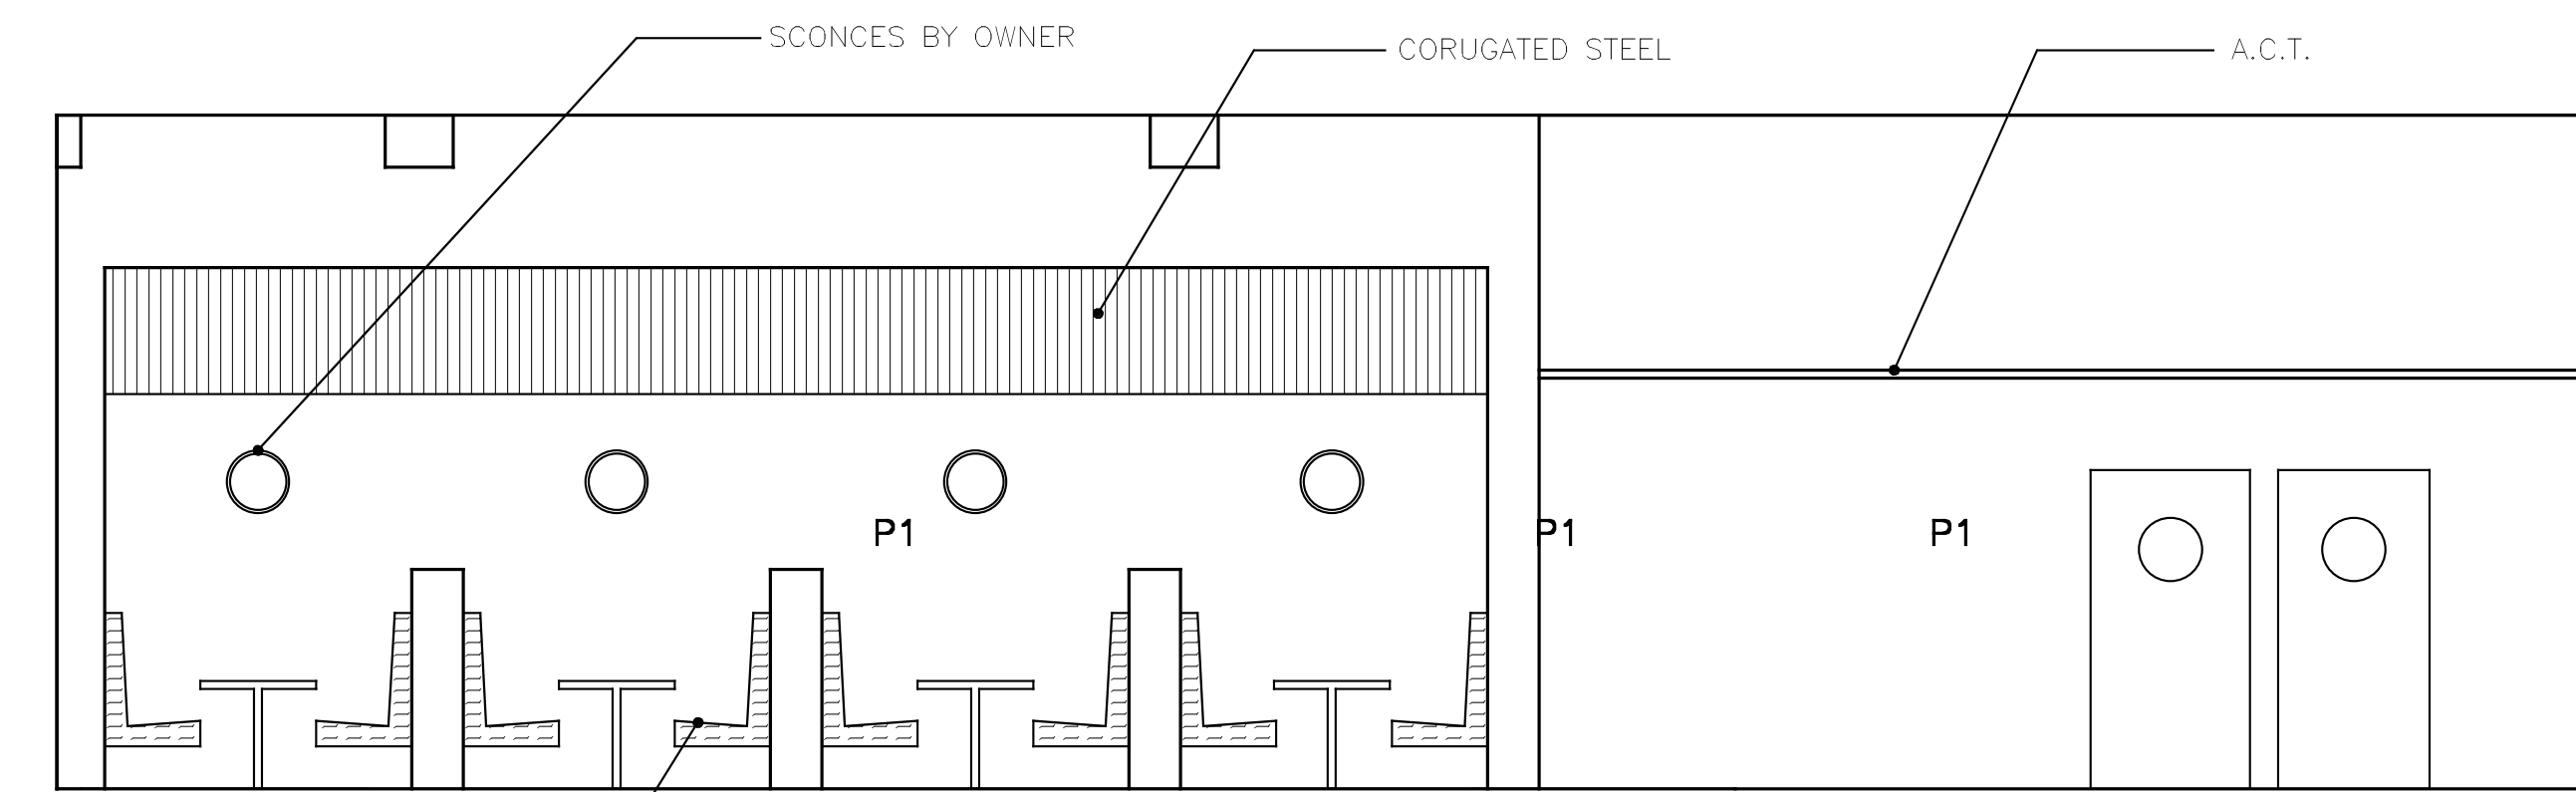

② SECTION AT BOOTHS WITH KITCHEN DOORS

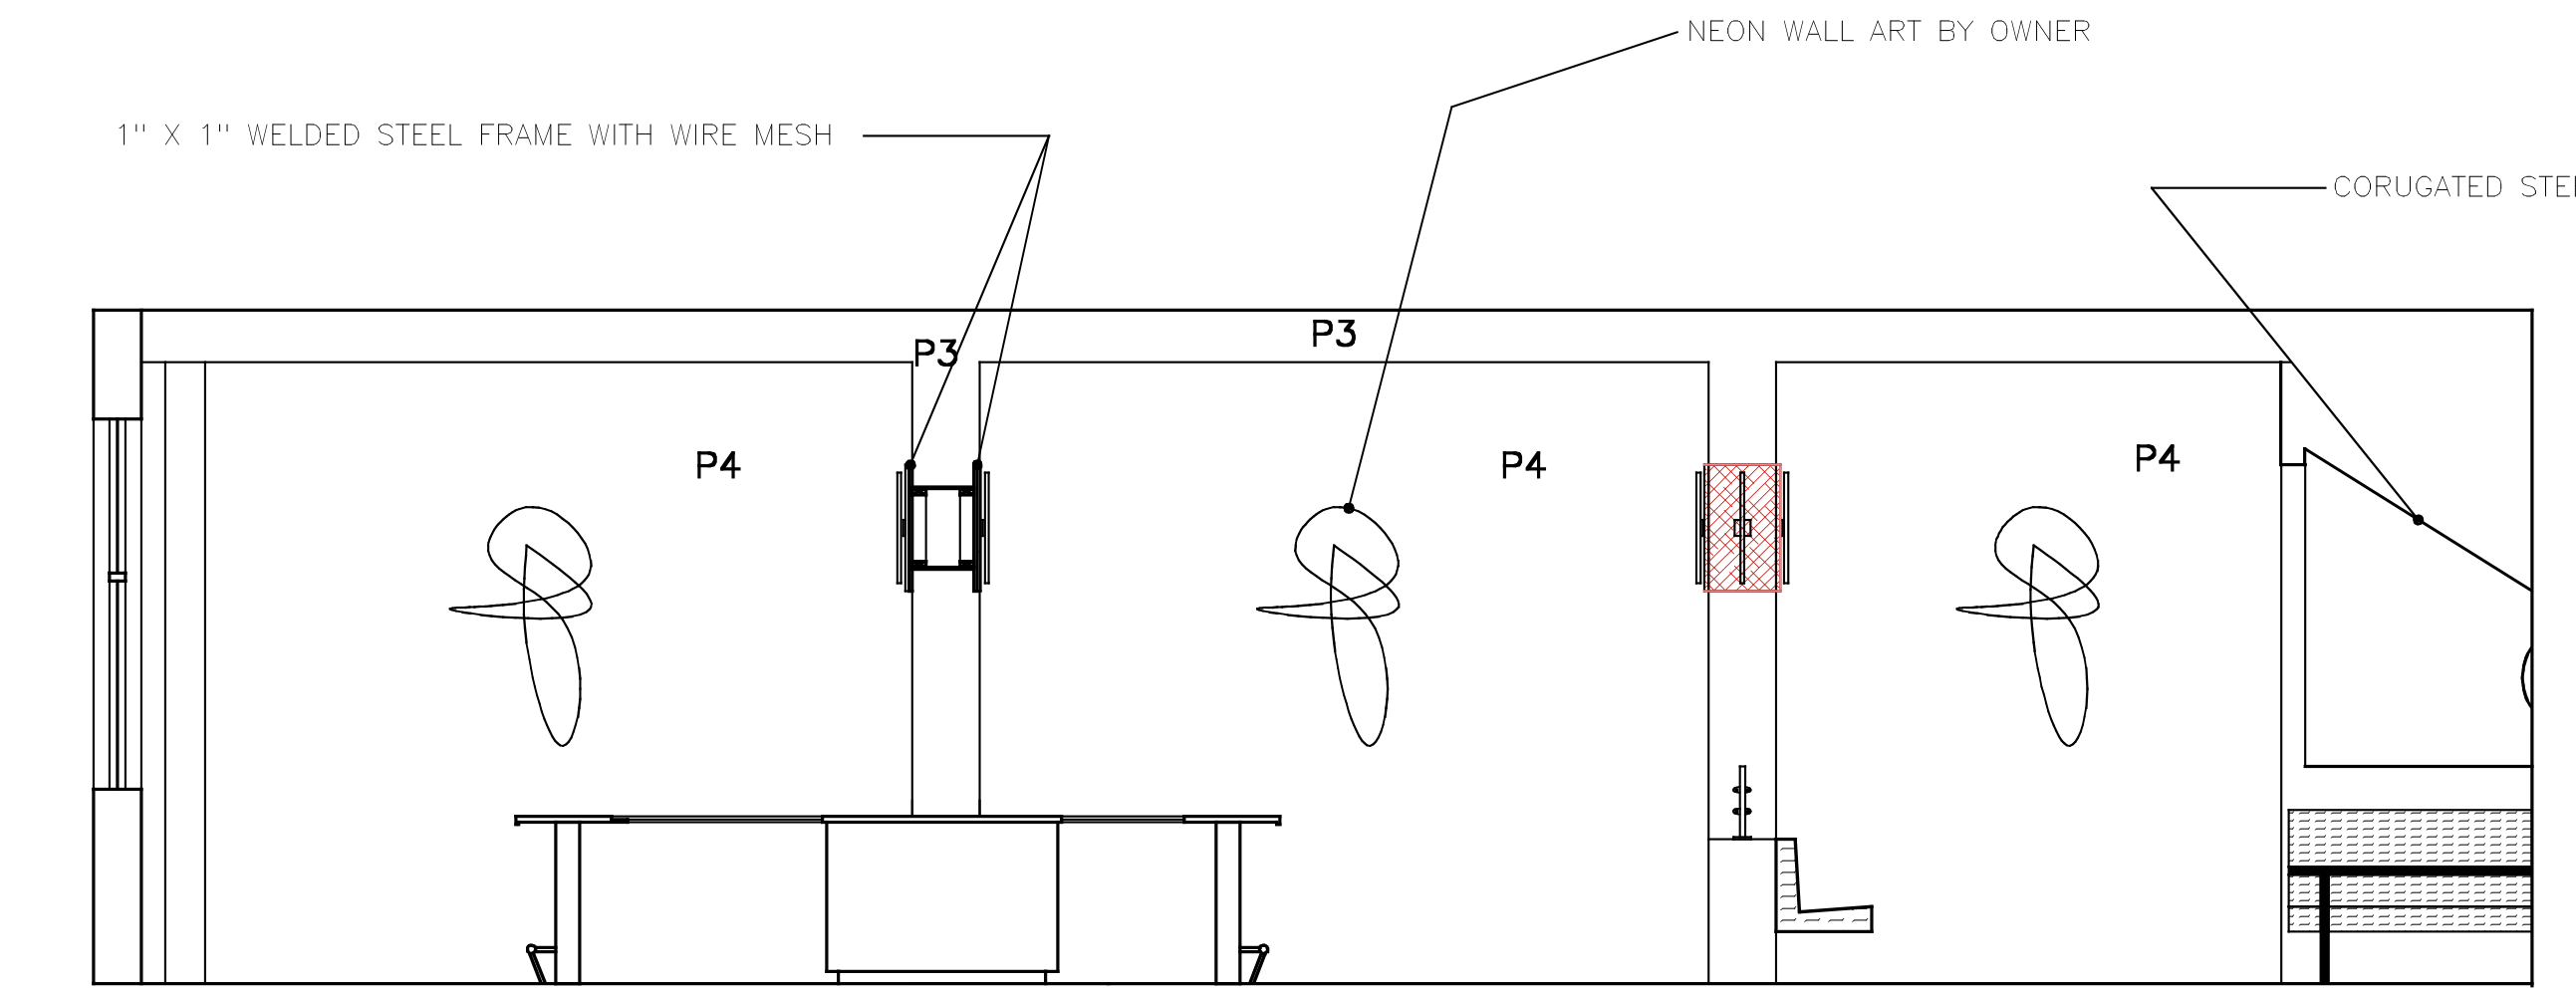

③ SECTION THROUGH BAR WITH FEATURE WALL IN BACKGROUND

BOOTH SECTIONS AND ELEVATIONS WITH FINISHES

