


(E) W/4 STL BEAM TO REMAIN.
*CHANGE IN LOAD UNDER 8%.

(E) LOW SCOPE RAFTER
ROOF TO REMAIN.

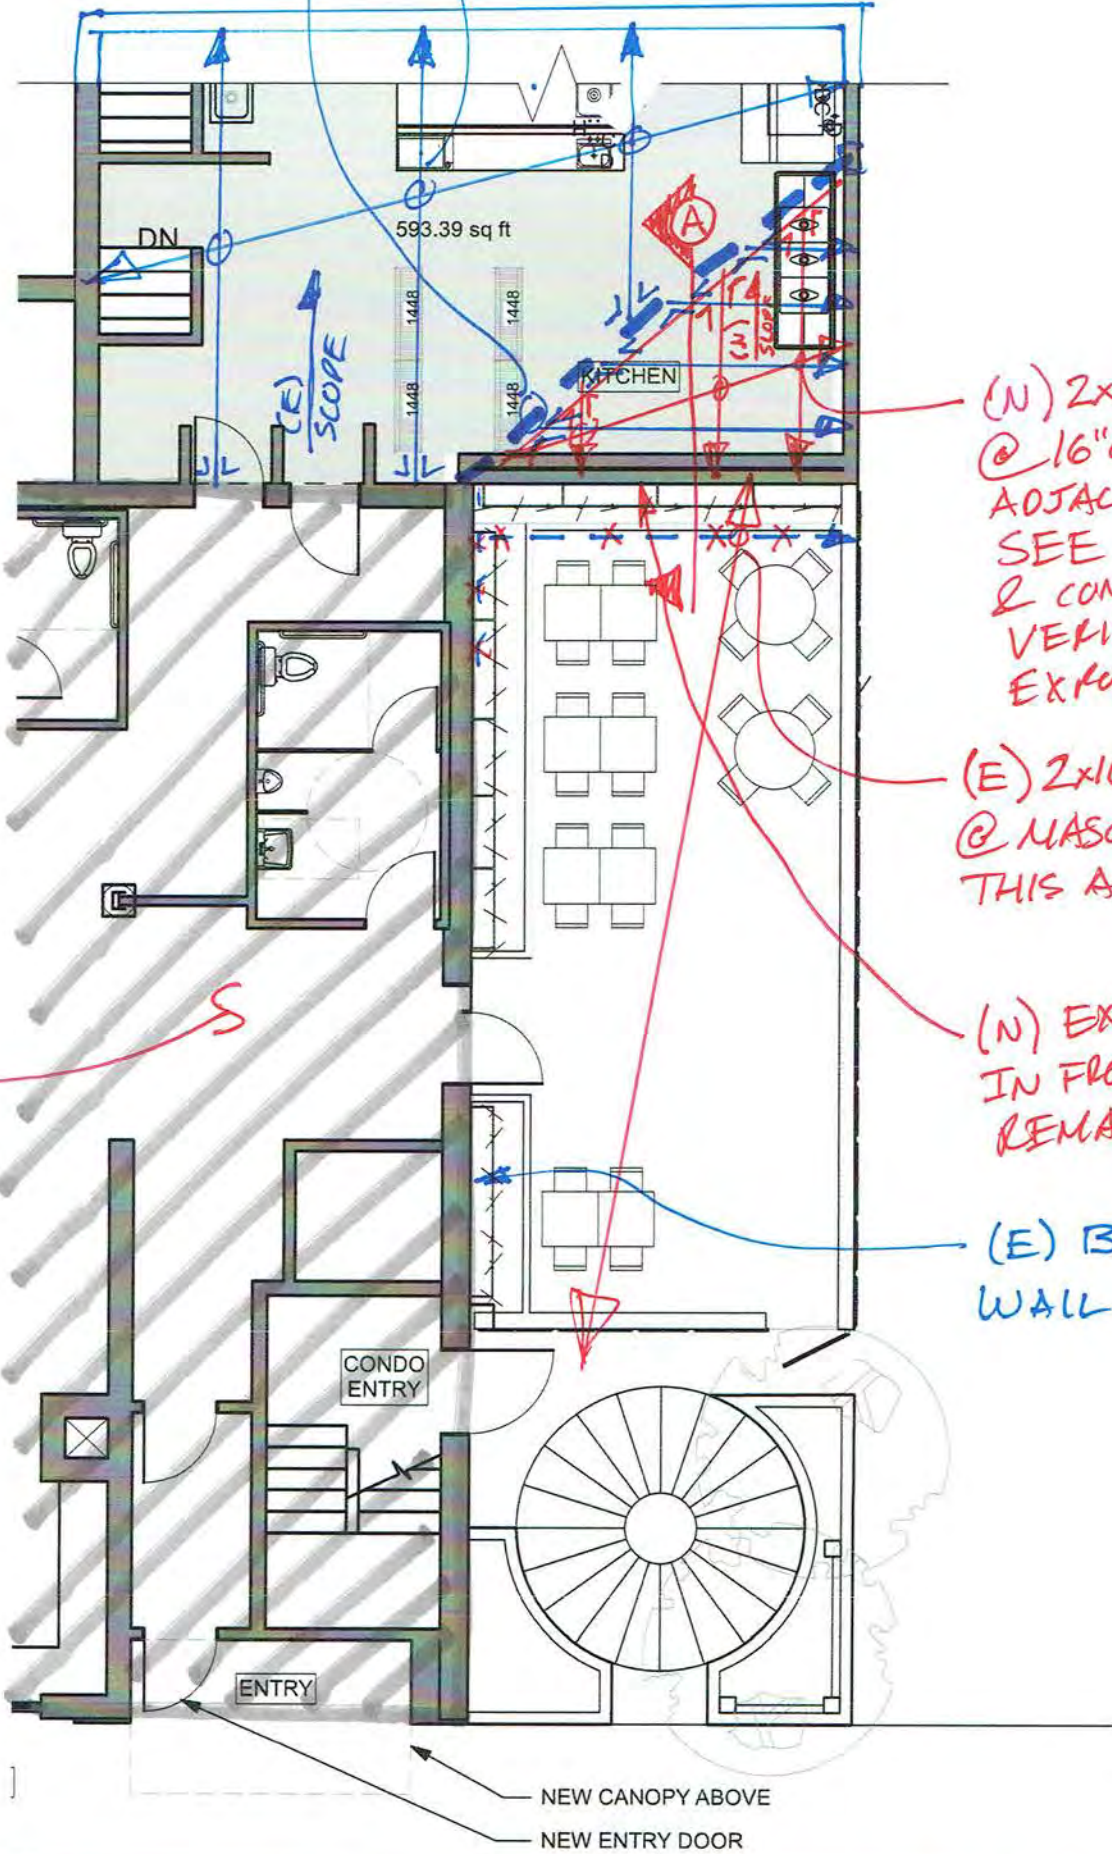

(N) 2x10 OVERFRAME RAFTERS
@ 16" O.C. TO MATCH & EXTEND
ADJACENT LOW ROOF PITCH.
SEE SECTION FOR LEDGER
& CONNECTION DETAILS.
VERIFY IN FIELD ONCE
EXPOSED.

(E) 2x10 SHED ROOF & LEDGER
@ MASONRY WALL TO BE REMOVED
THIS AREA

(N) EXTERIOR WALL ADDED
IN FRONT OF EXISTING TO
REMAIN, SEE SECTION

(E) BRICK MASONRY EXT.
WALL TO REMAIN. -TYP.

NOT IN SCOPE.
(E) 11 BROWN ST
BUILDING

ET LOW ROOF FRAMING PLAN
NTS



SI.1