


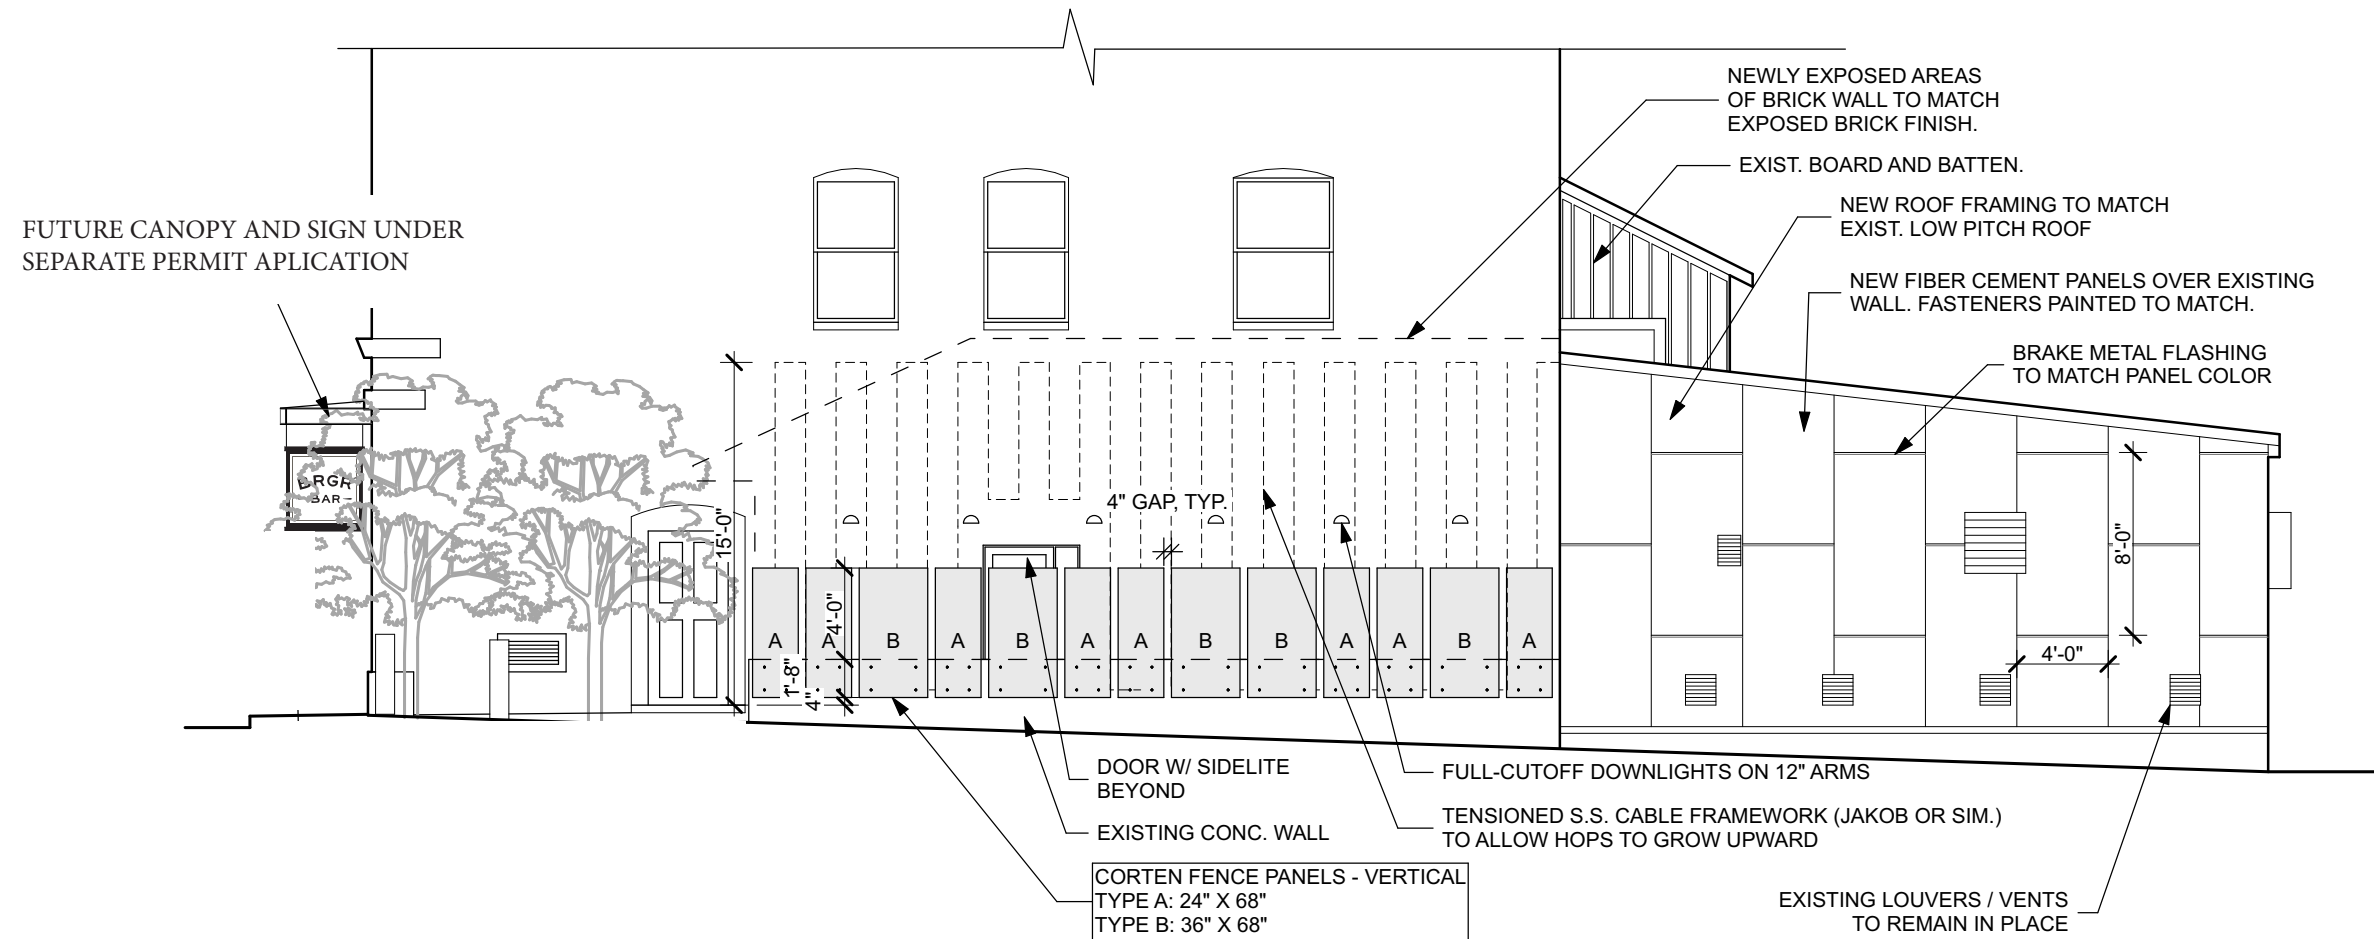

① **BROWN ST. ELEVATION**
SCALE: 1/8" = 1'-0"
0 4' 8' 16'



② **SIDE ELEVATION**
SCALE: 1/8" = 1'-0"

0 4' 8' 16'

| | |
|--------|---------------------------|
| SCALE: | AS NOTED |
| DATE: | 1/23/17 |
| PHASE: | FOR HISTORIC PRES. PERMIT |

ELEVATIONS