


FOODSERVICE PLAN


RESTAURANT & BAR LAYOUT

ISS	N.I.C.	ITEM	QTY	DESCRIPTION	MANUFACTURER	MODEL #	ELECTRICAL				WATER		WASTE		GAS		REMARKS/ACCESSORIES	ITEM	
							FL	AMPS	KW	HP	VOLTS	PHASE	DIRECT	PLUG	COLD	FILTERED			HOT
		1		LOT1 MOBILE WAREWASH SHELVING	METAL MASTERS	EAGLECARD												FOUR TIER HIGH ON 74" HIGH POSTS W/ CASTERS (NOTE: SIZES AS SHOWN ON PLAN)	1
		25		SPARE NUMBER -	METAL MASTERS														25
		6		HAND SINK	METAL MASTERS	HSK-10-FA													6
		64		SPARE NUMBER -	METAL MASTERS														64
		72		3/4" PAN CONNECTION STEAMER	N.I.C.														72
		124		4" W/4" PAN CONNECTION SYSTEM	N.I.C.														124
		124		1/2" S/S EQUIPMENT STAND	N.I.C.														124
		13		1" MOP SINK	METAL MASTERS	FI916													13
		1417		SPARE NUMBER -	N.I.C.														1417
		18		SINGLE CONNECTION OVEN	N.I.C.														18
		1922		SPARE NUMBER -	N.I.C.														1922
		23		REACH-IN REFRIGERATOR	N.I.C.														23
		24		SINGLE CONNECTION OVEN	N.I.C.														24
		25		HIGH EFFICIENCY FRYER	N.I.C.														25
		25A		GAS QUICK DISCONNECT KIT	DOMINANT MFG.	TS715-SS15													25A
		25-B		FRYER	N.I.C.	1875WTC-36"													25-B
		26		COOK & HOLD CABINET	N.I.C.														26
		27		REFRIGERATED EQUIPMENT STAND	N.I.C.														27
		28		48" CHARRBROILER	N.I.C.														28
		29		FOUR BURNER RANGE	N.I.C.														29
		30		EXHAUST HOOD	N.I.C.														30
		31		WORKTOP FREEZER	N.I.C.	TM-27F													31
		32-35		SPARE NUMBER -	N.I.C.														32-35
		37		LOT1 PRE-ASSEMBLED SHELVEING	N.I.C.														37
		38		CEILING MOUNTED DOUBLE OVERSHELF	FABRICATE														38
		40		HOT FOOD TABLE	N.I.C.														40
		41-44		SPARE NUMBER -	N.I.C.														41-44
		45		PLATE STORAGE SHELVING CAP	N.I.C.														45
		46		SPARE NUMBER -	N.I.C.														46
		47		FILTER TABLE	N.I.C.														47
		48		SPARE NUMBER -	N.I.C.														48
		49		CLEAN DISHWASH	METAL MASTERS	CO70L-72-14-Z-MOD													49
		49A		PRE-RINSE FAUCET W/ AOD-ON	T & S BRASS	B-0133-9-B-0196													49A
		49B		SPLASH MOUNTED FAUCET	T & S BRASS	B-0231-C2													49B
		50		SPARE NUMBER -	N.I.C.														50
		51		REFRIGERATED SANDWICH PREP COUNTER	N.I.C.														51
		52		SPARE NUMBER -	N.I.C.														52
		53		WORKTOP REFRIGERATOR	N.I.C.														53
		54		SPARE NUMBER -	N.I.C.														54
		55		WALL MOUNTED TOASTER SHELF	METAL MASTERS	606643													55
		56		WALL MOUNTED TOASTER SHELF	METAL MASTERS	606643													56
		57		SPARE NUMBER -	N.I.C.														57
		58		CONVEYOR TOVE DISHWASHER	N.I.C.														58
		59		CONDENSATE HOOD	AITEC														59
		59A		CONDENSATE FAN & DUCTWORK	N.I.C.														59A
		60		SOLED DISHWASH	METAL MASTERS	S01A-64-14/3													60
		60A		PRE-RINSE FAUCET ASSEMBLY T & S BRASS	N.I.C.	B-0133-B													60A
		61-65		SPARE NUMBER -	N.I.C.														61-65
		66		ICE MAKER W/ BIN	N.I.C.														66
		66-A		WATER FILTER SYSTEM	N.I.C.														66-A
		67		SPARE NUMBER -	N.I.C.														67
		68		WORKTOP FREEZER	N.I.C.														68
		69		SPARE NUMBER -	N.I.C.														69
		70		SODA DISPENSER	N.I.C.														70
		71		SPARE NUMBER -	N.I.C.														71
		72		SPARE NUMBER -	N.I.C.														72
		73		BEVERAGE COUNTER	N.I.C.														73
		74		COFFEE BREWER	N.I.C.														74
		75-88		SPARE NUMBER -	N.I.C.														75-88
		89		ROLL WARMER	N.I.C.														89

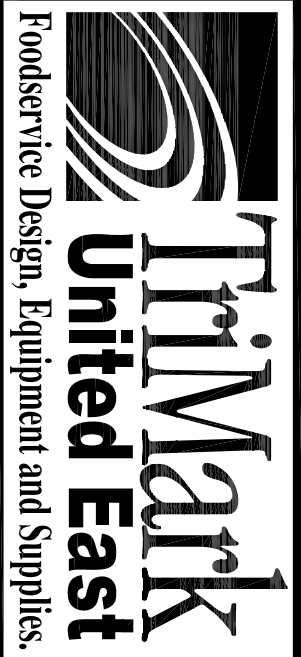

Foodservice & Interior Design
 505 Collins Street
 South Attleboro, MA 02703
 Phone: 800-556-7338
 Fax: 508-761-3602
 WWW.TIMMARKUSA.COM

These Drawings are the sole property of TimMark United East and shall remain the property of TimMark United East. The user of these drawings is limited to the project and site specified herein. No part of these drawings may be reproduced or transmitted in any form or by any means, electronic, mechanical, photocopying, recording, or by any information storage and retrieval system, without the prior written consent of TimMark United East.

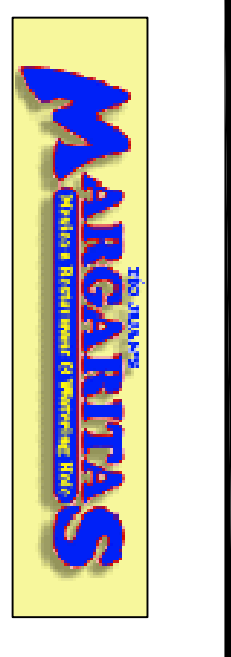

PORTLAND, ME.

ISSUE	DATE	DESCRIPTION OF ISSUE	BY
A	06/20/08	DESIGN DEVELOPMENT #1	JRD
B	06/23/08	DESIGN DEVELOPMENT #2	JRD

APPROVAL

APPROVED AS SUBMITTED

APPROVED AS NOTED

NOT APPROVED/RESUBMIT

REVIEW BY: _____ DATE: _____

GENERAL NOTES

A THESE PLANS ARE PREPARED FOR THE CONVENIENCE OF OTHERS TO OBTAIN MECHANICAL POINTS OF CONNECTIONS FOR CONDUITS, PIPING, ETC. THE FINAL RESPONSIBILITY FOR THE LOCATION OF THESE POINTS OF CONNECTIONS SHALL BE THE RESPONSIBILITY OF THE CONTRACTOR. ALL DIMENSIONS SHOWN UNLESS OTHERWISE NOTED.

B THE CONTRACTOR SHALL BE RESPONSIBLE FOR ANY MECHANICAL POINTS OF CONNECTIONS TO BE MADE TO EXISTING MECHANICAL SYSTEMS. THE CONTRACTOR SHALL BE RESPONSIBLE FOR OBTAINING ALL NECESSARY PERMITS AND APPROVALS FROM THE LOCAL AUTHORITIES.

C THE CONTRACTOR SHALL BE RESPONSIBLE FOR OBTAINING ALL NECESSARY PERMITS AND APPROVALS FROM THE LOCAL AUTHORITIES.

D ALL ELECTRICAL, PLUMBING AND MECHANICAL UTILITY REQUIREMENTS LISTED ON THESE PLANS SHALL BE THE RESPONSIBILITY OF THE CONTRACTOR. THE CONTRACTOR SHALL BE RESPONSIBLE FOR OBTAINING ALL NECESSARY PERMITS AND APPROVALS FROM THE LOCAL AUTHORITIES.

FOODSERVICE EQUIPMENT PLAN

Equipment Schedule

FILE NAME: **08-081**

QUOTE #: *****

PROJECT #: **08-081**

DRAWN BY: **J.R. DESROCHERS**

CONTRACT REP: **J. CHRISTIE**

DRAWING SCALE: **1/4"=1'-0"**

SHEET NUMBER: _____

K.101