


Fire rated partition detail provided on drawing.

1 FIRST FLOOR PLAN  
0"

0 BASEMENT PLAN  
-10' - 8"

ADA TOILET DIMENSIONS

Provide wall/casing detail showing continuity of separation at head of wall

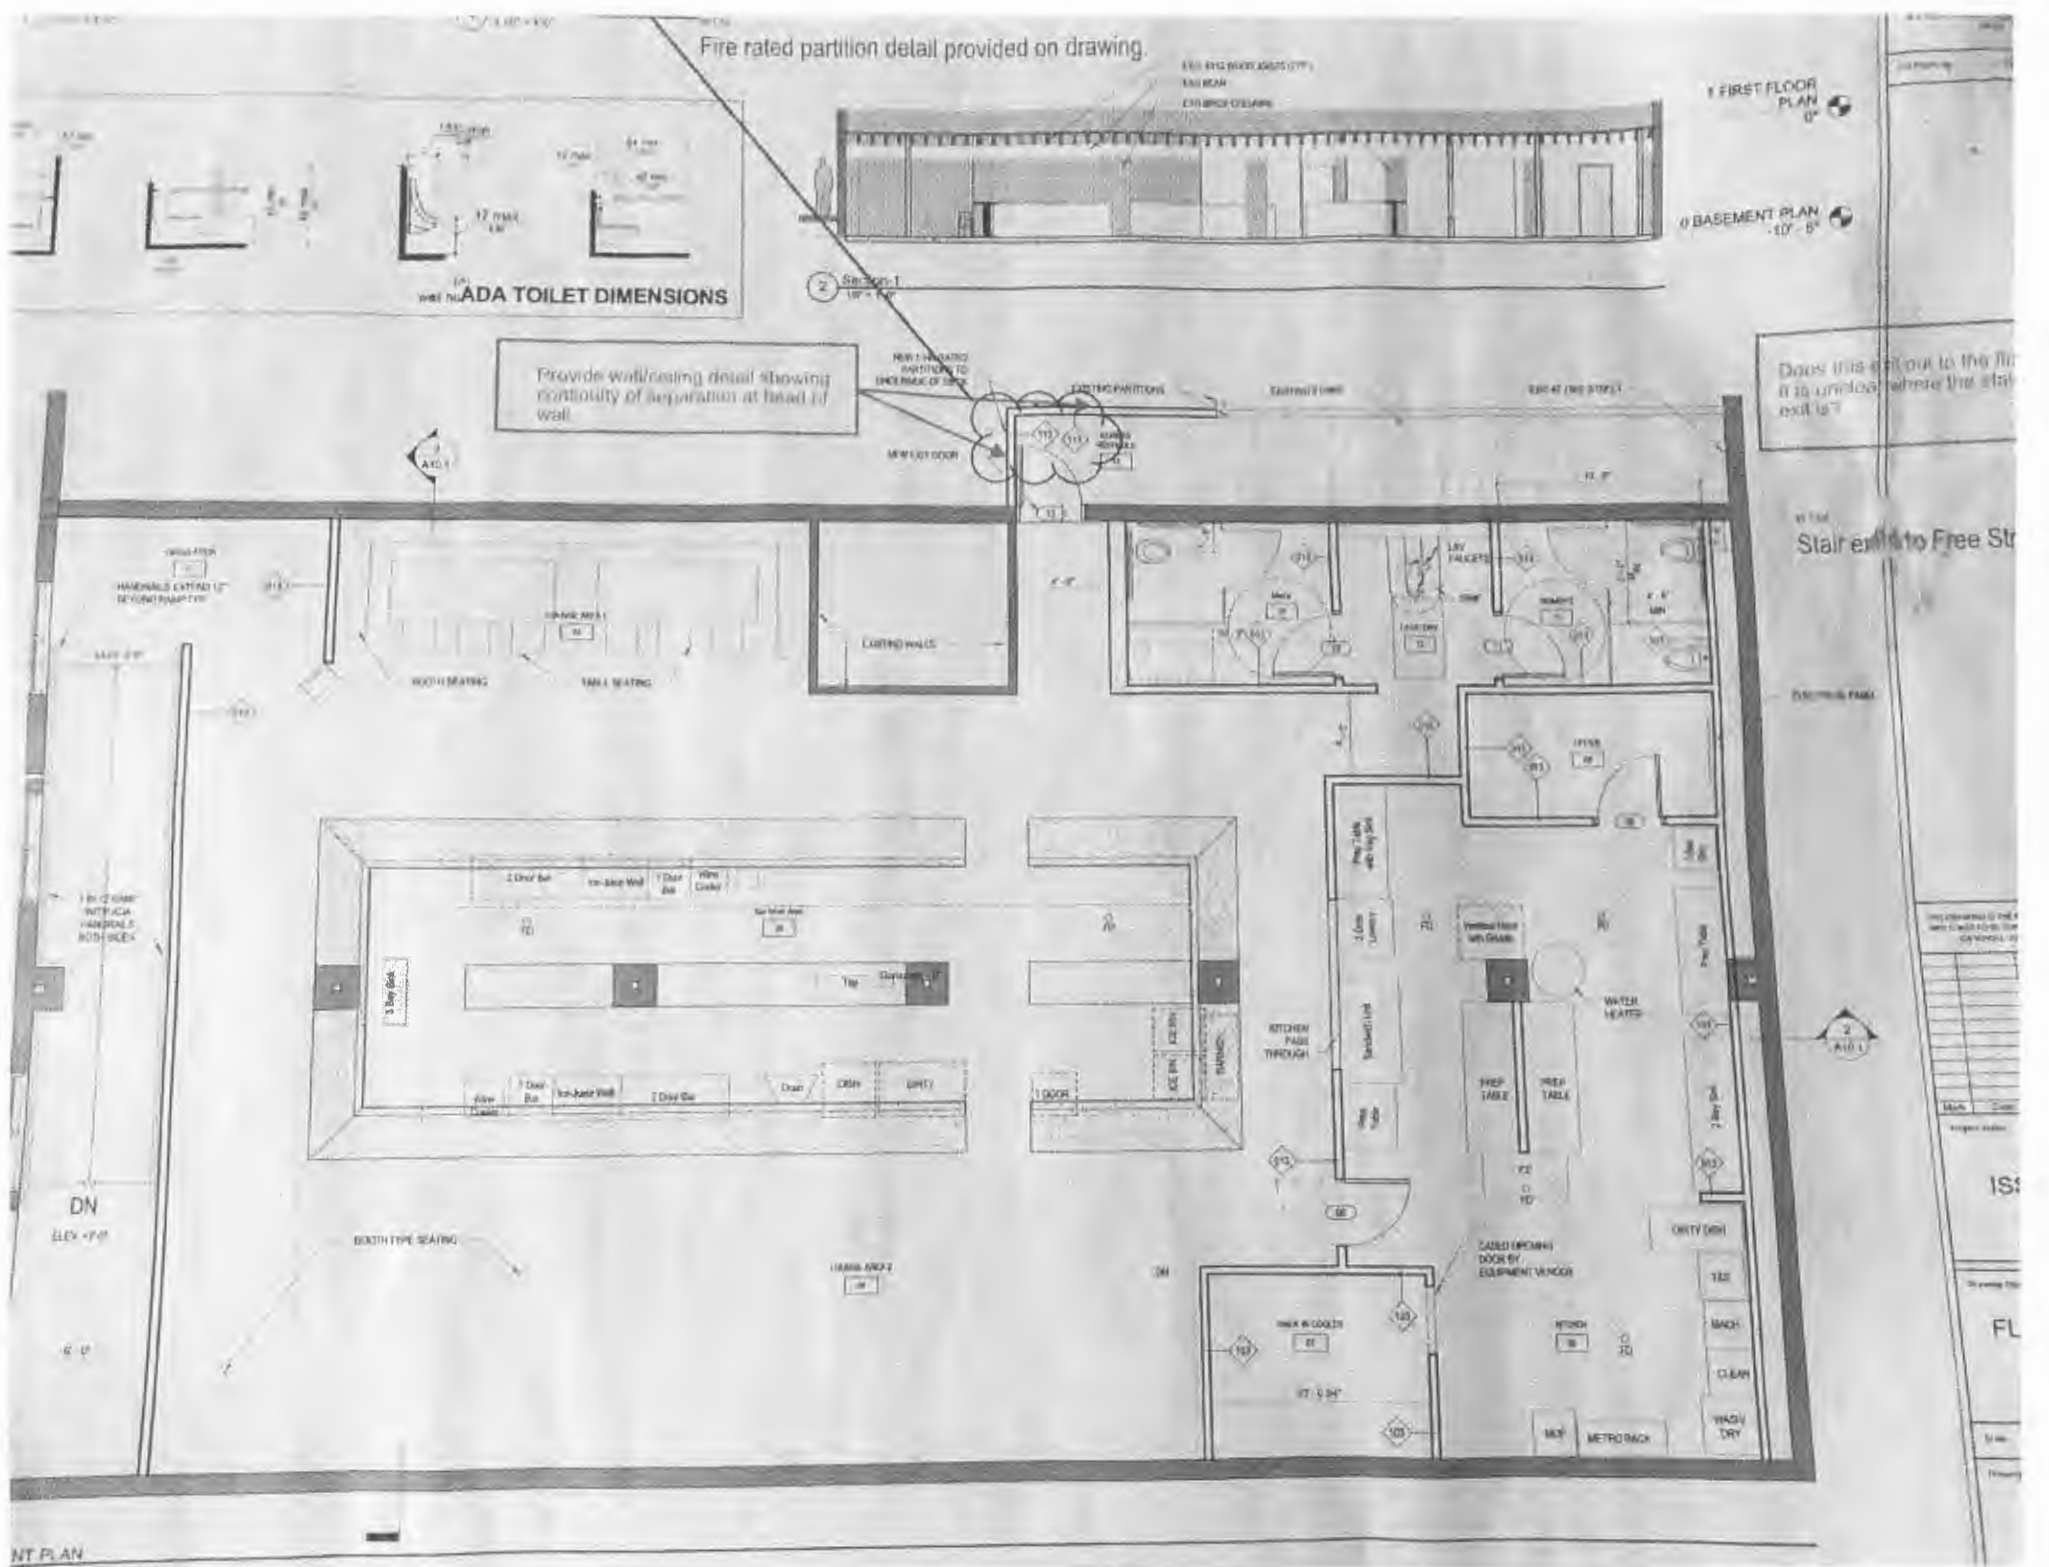

NT PLAN

Does this exit out to the fire escape? If so, indicate where the stairs exit to?

Stair exit to Free Str

EXISTING WALL

2 AUG 1

REVISIONS

NO.	DATE	DESCRIPTION

IS:  
FL