


B2 KEY




B1 WALL TYPES
3/8" = 1'-0"

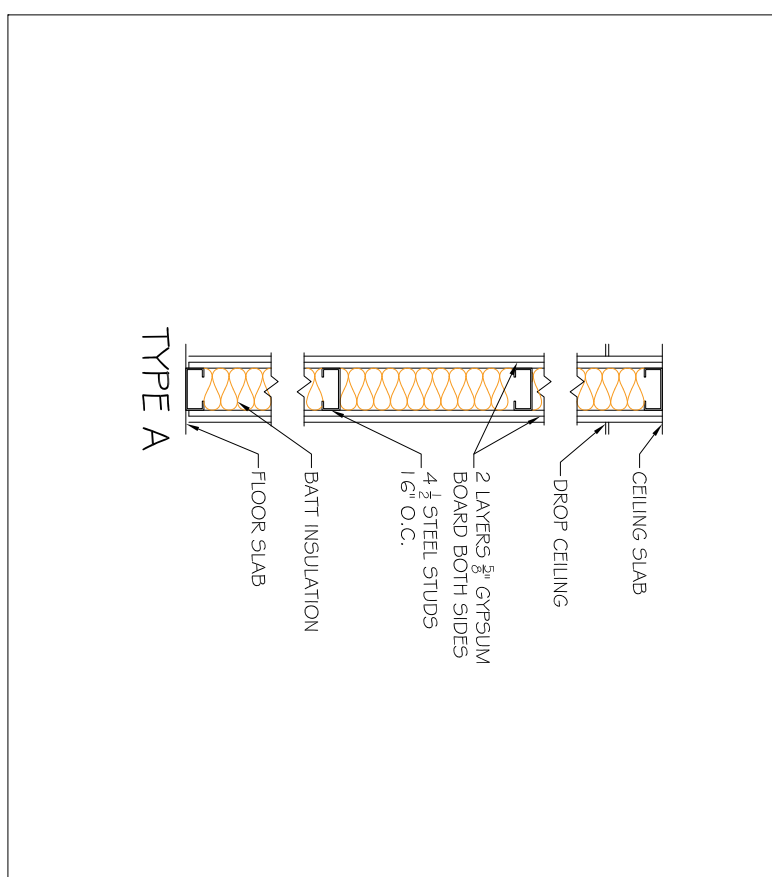

A1 PROPOSED PLAN
1/8" = 1'-0"

NO	DATE	REVISIONS

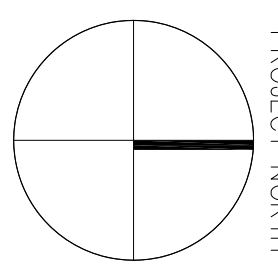

PROJECT NORTH

JB BROWN & SONS
22 FREE STREET
PORTLAND, ME

TITLE
SUITE 101
PROPOSED PLAN

SCALE
1/8" = 1'-0"



165 SPURWINK RD.
SCARBOROUGH, ME
P: (207) 408-5950

DATE 6/30/15
DRAWN BY JAT
CHECKED BY -

A101

15.205.1