


B2 KEY




B1 WALL TYPES  
3/8" = 1'-0"

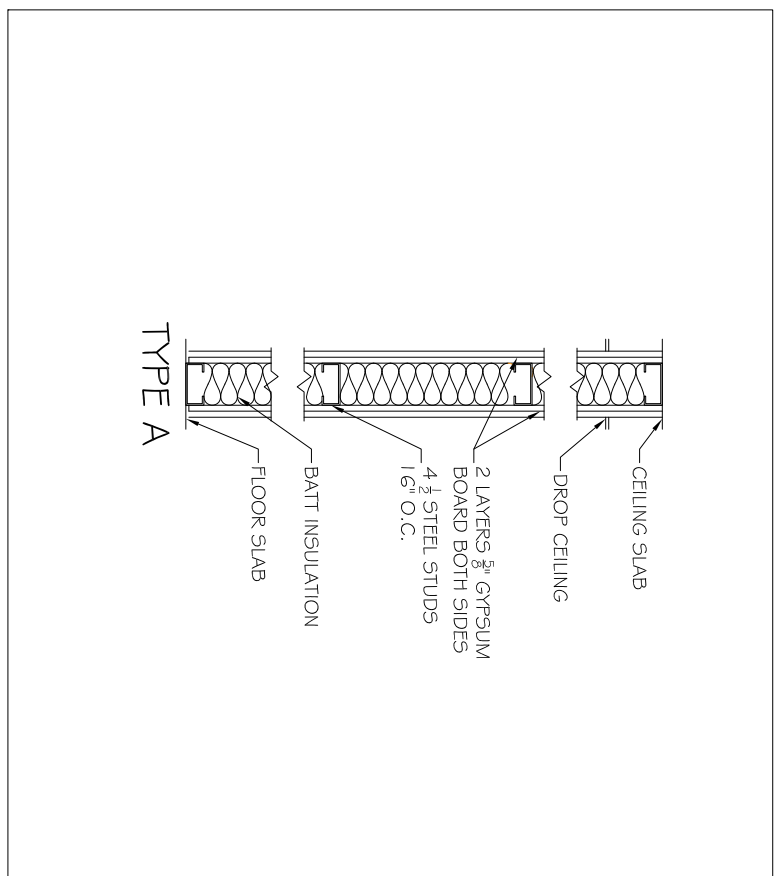

A1 PROPOSED PLAN  
1/8" = 1'-0"

NO	DATE	REVISIONS

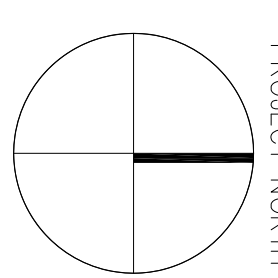

JB BROWN & SONS  
22 FREE STREET  
PORTLAND, ME

TITLE  
SUITE 101  
PROPOSED PLAN

SCALE  
1/8" = 1'-0"



165 SPURWINK RD.  
SCARBOROUGH, ME  
P: (207) 408-5950

DATE 7/14/15  
DRAWN BY JAT  
CHECKED BY -

A101  
15.205.1