


SPRING ST

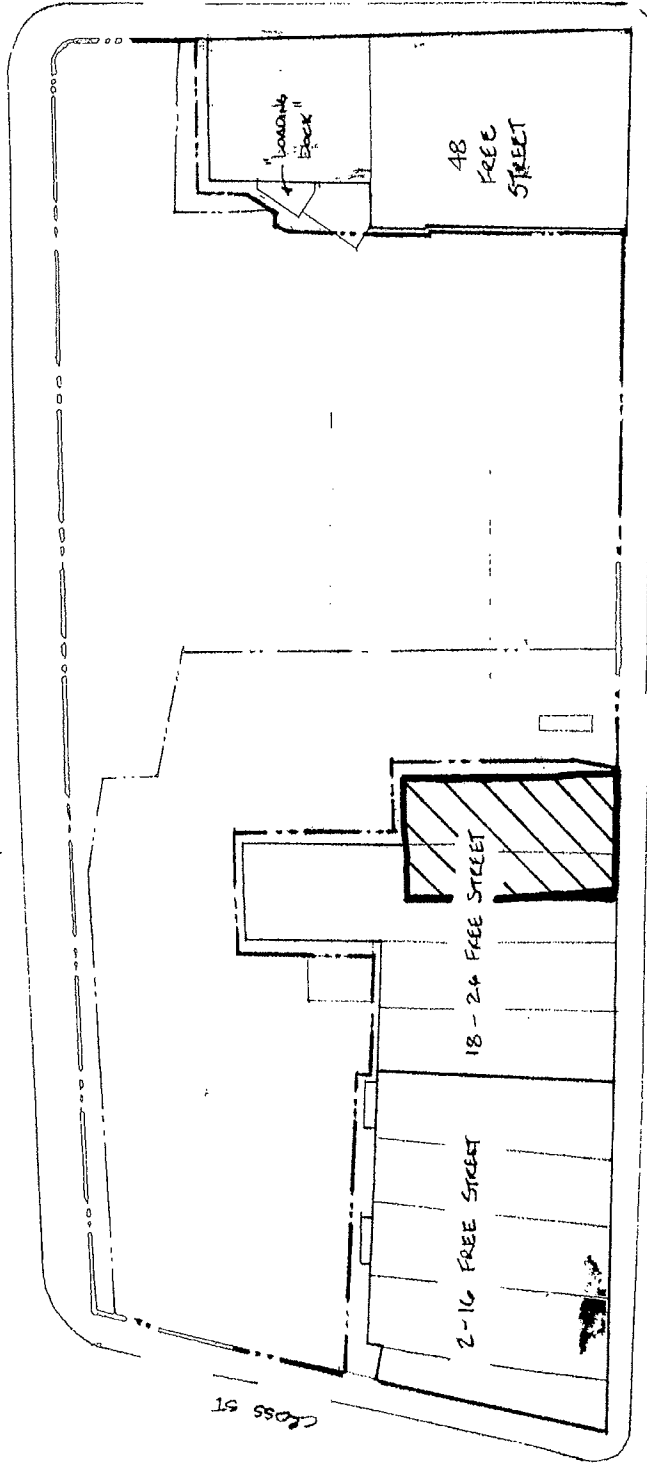

NOTE: SUBJECT TO CODE APPROVAL
FIELD VERIFY

FREE STREET

FREE STREET SITE PLAN SKETCH
NTS.