


Storefront Restoration & Lobby Renovations  
**22 Free Street**  
 J. B. Brown & Sons  
 Portland, Maine


Date: 15 OCT 2015  
 Scale: As Shown  
 Revisions:

Title:  
 Full Facade Elevations


Sheet No: **A-1**

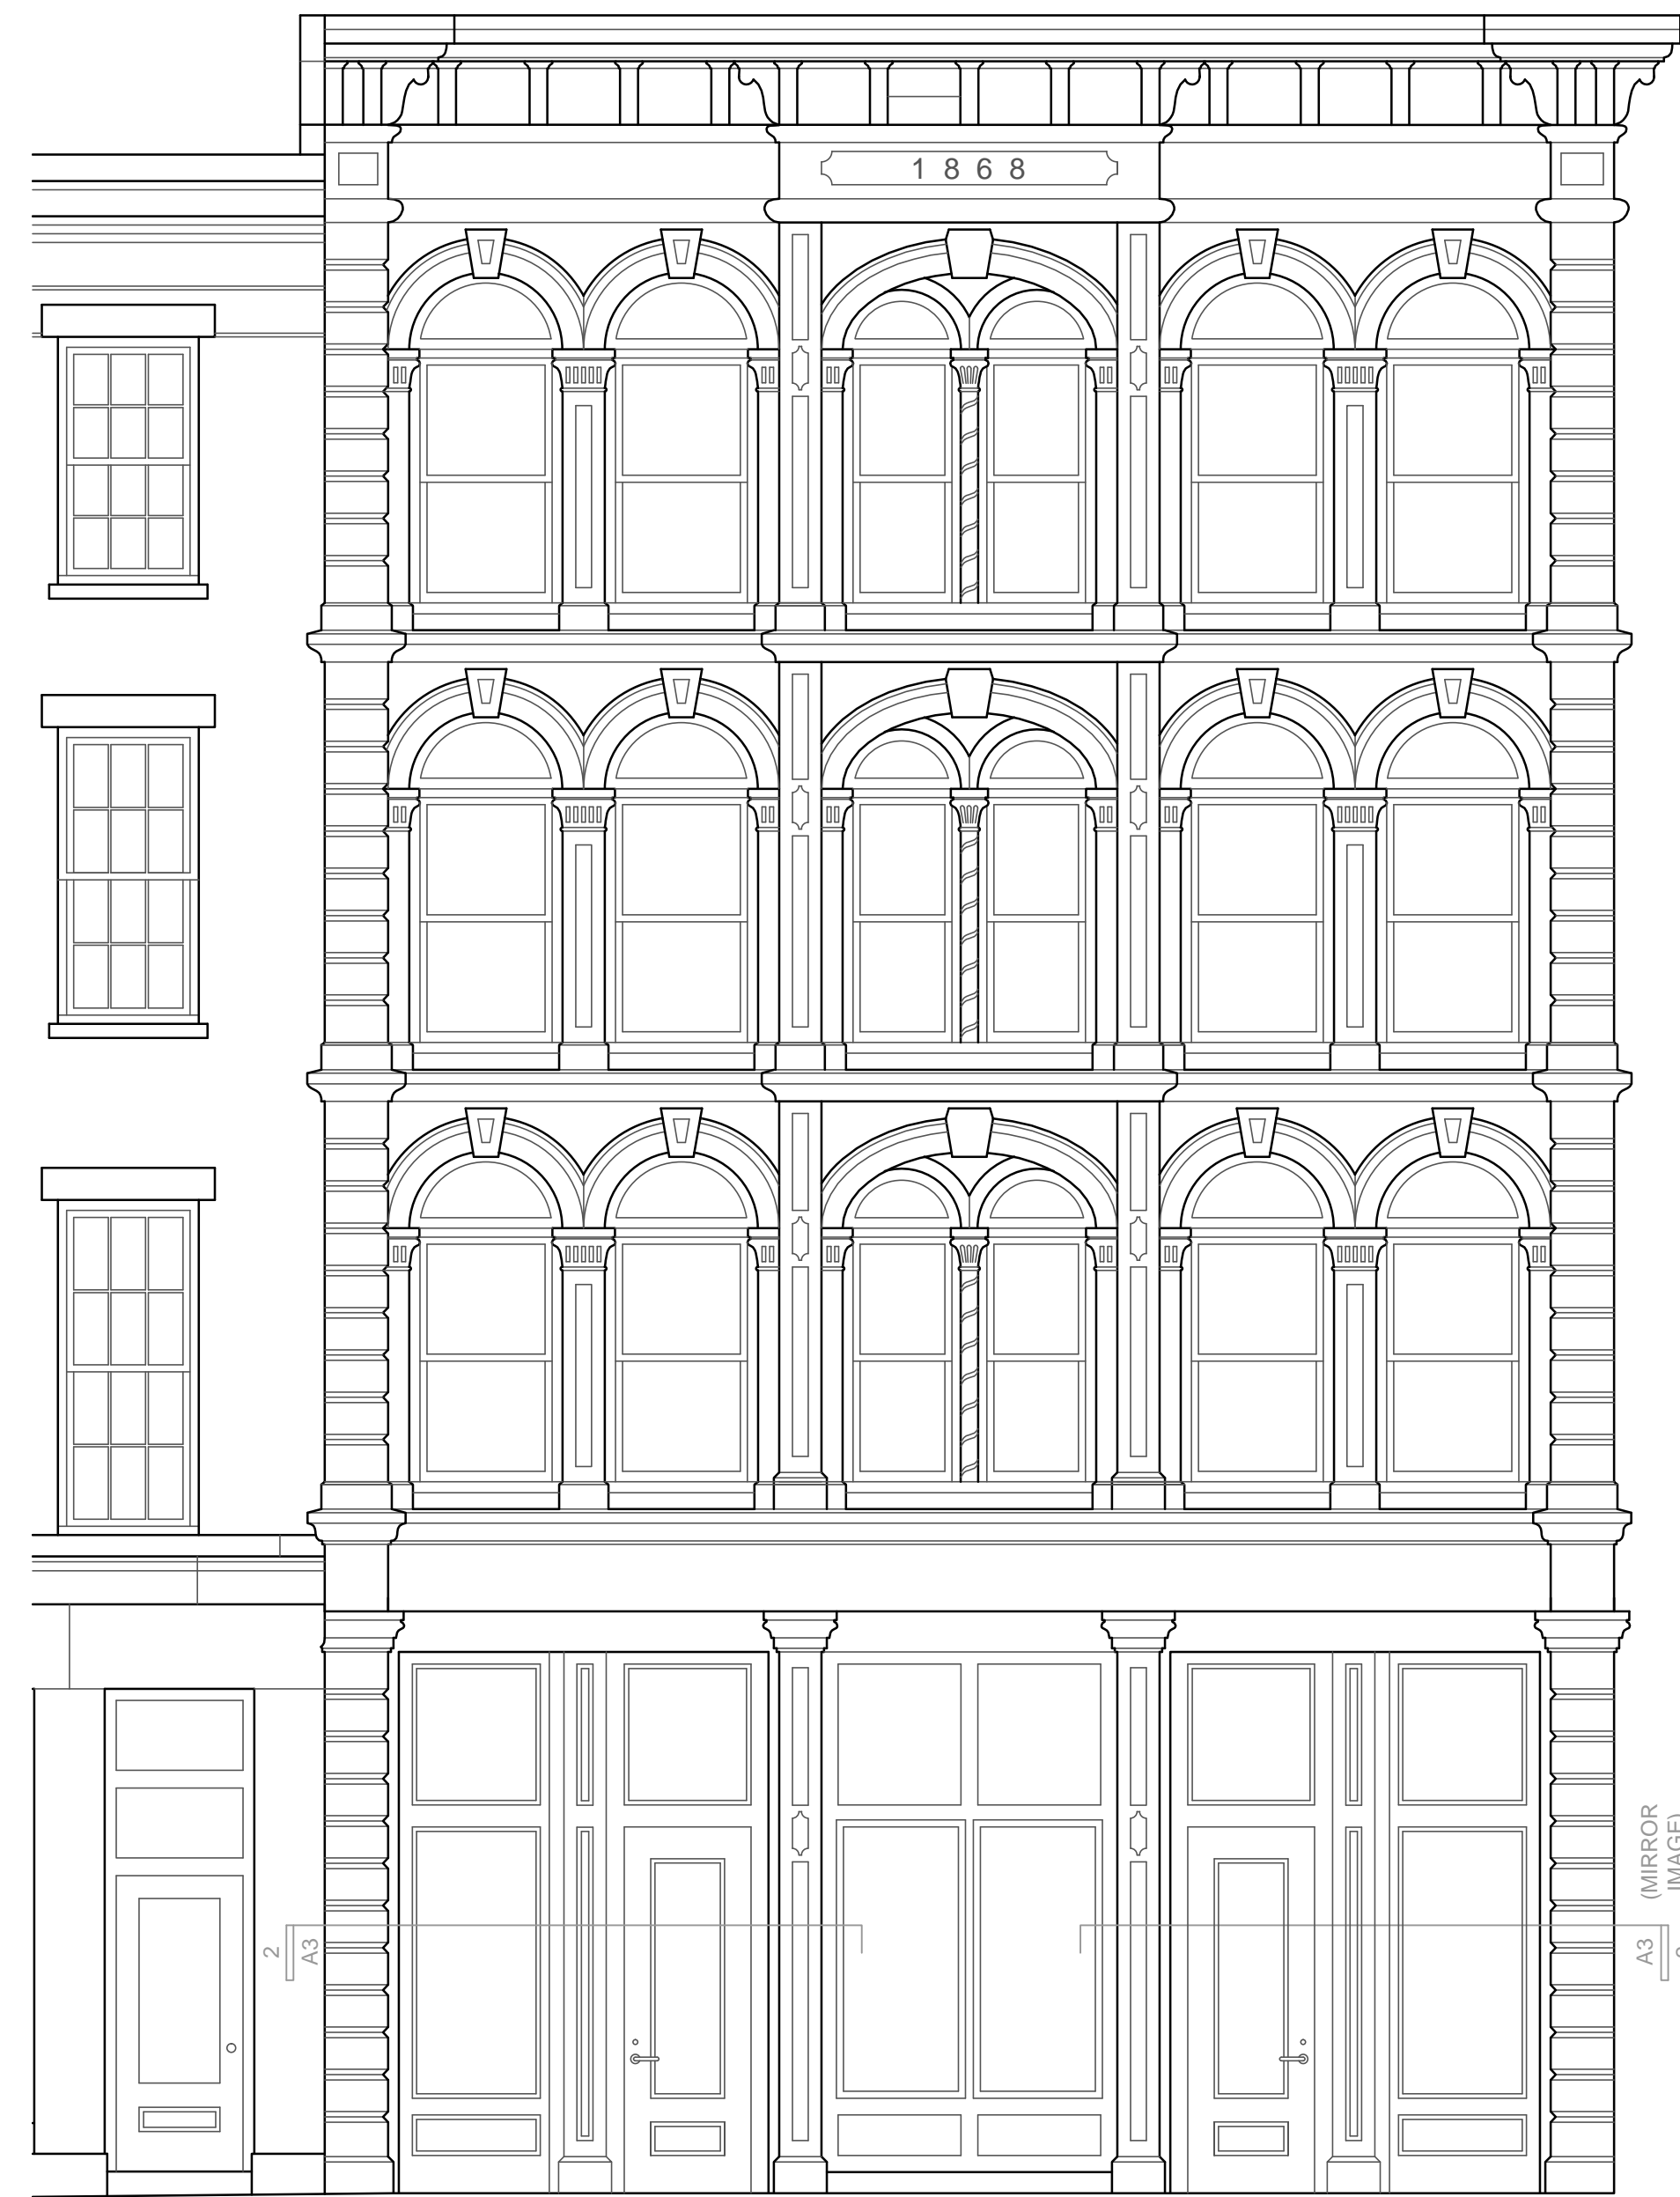

REMOVE STOREFRONT ENTRY. REPLACE WITH NEW STOREFRONT  
 REMOVE WOOD INFILL AT TRANSOM. REPLACE WITH INSULATING GLASS TO MATCH.  
 REMOVE STOREFRONT. REPLACE WITH NEW STOREFRONT

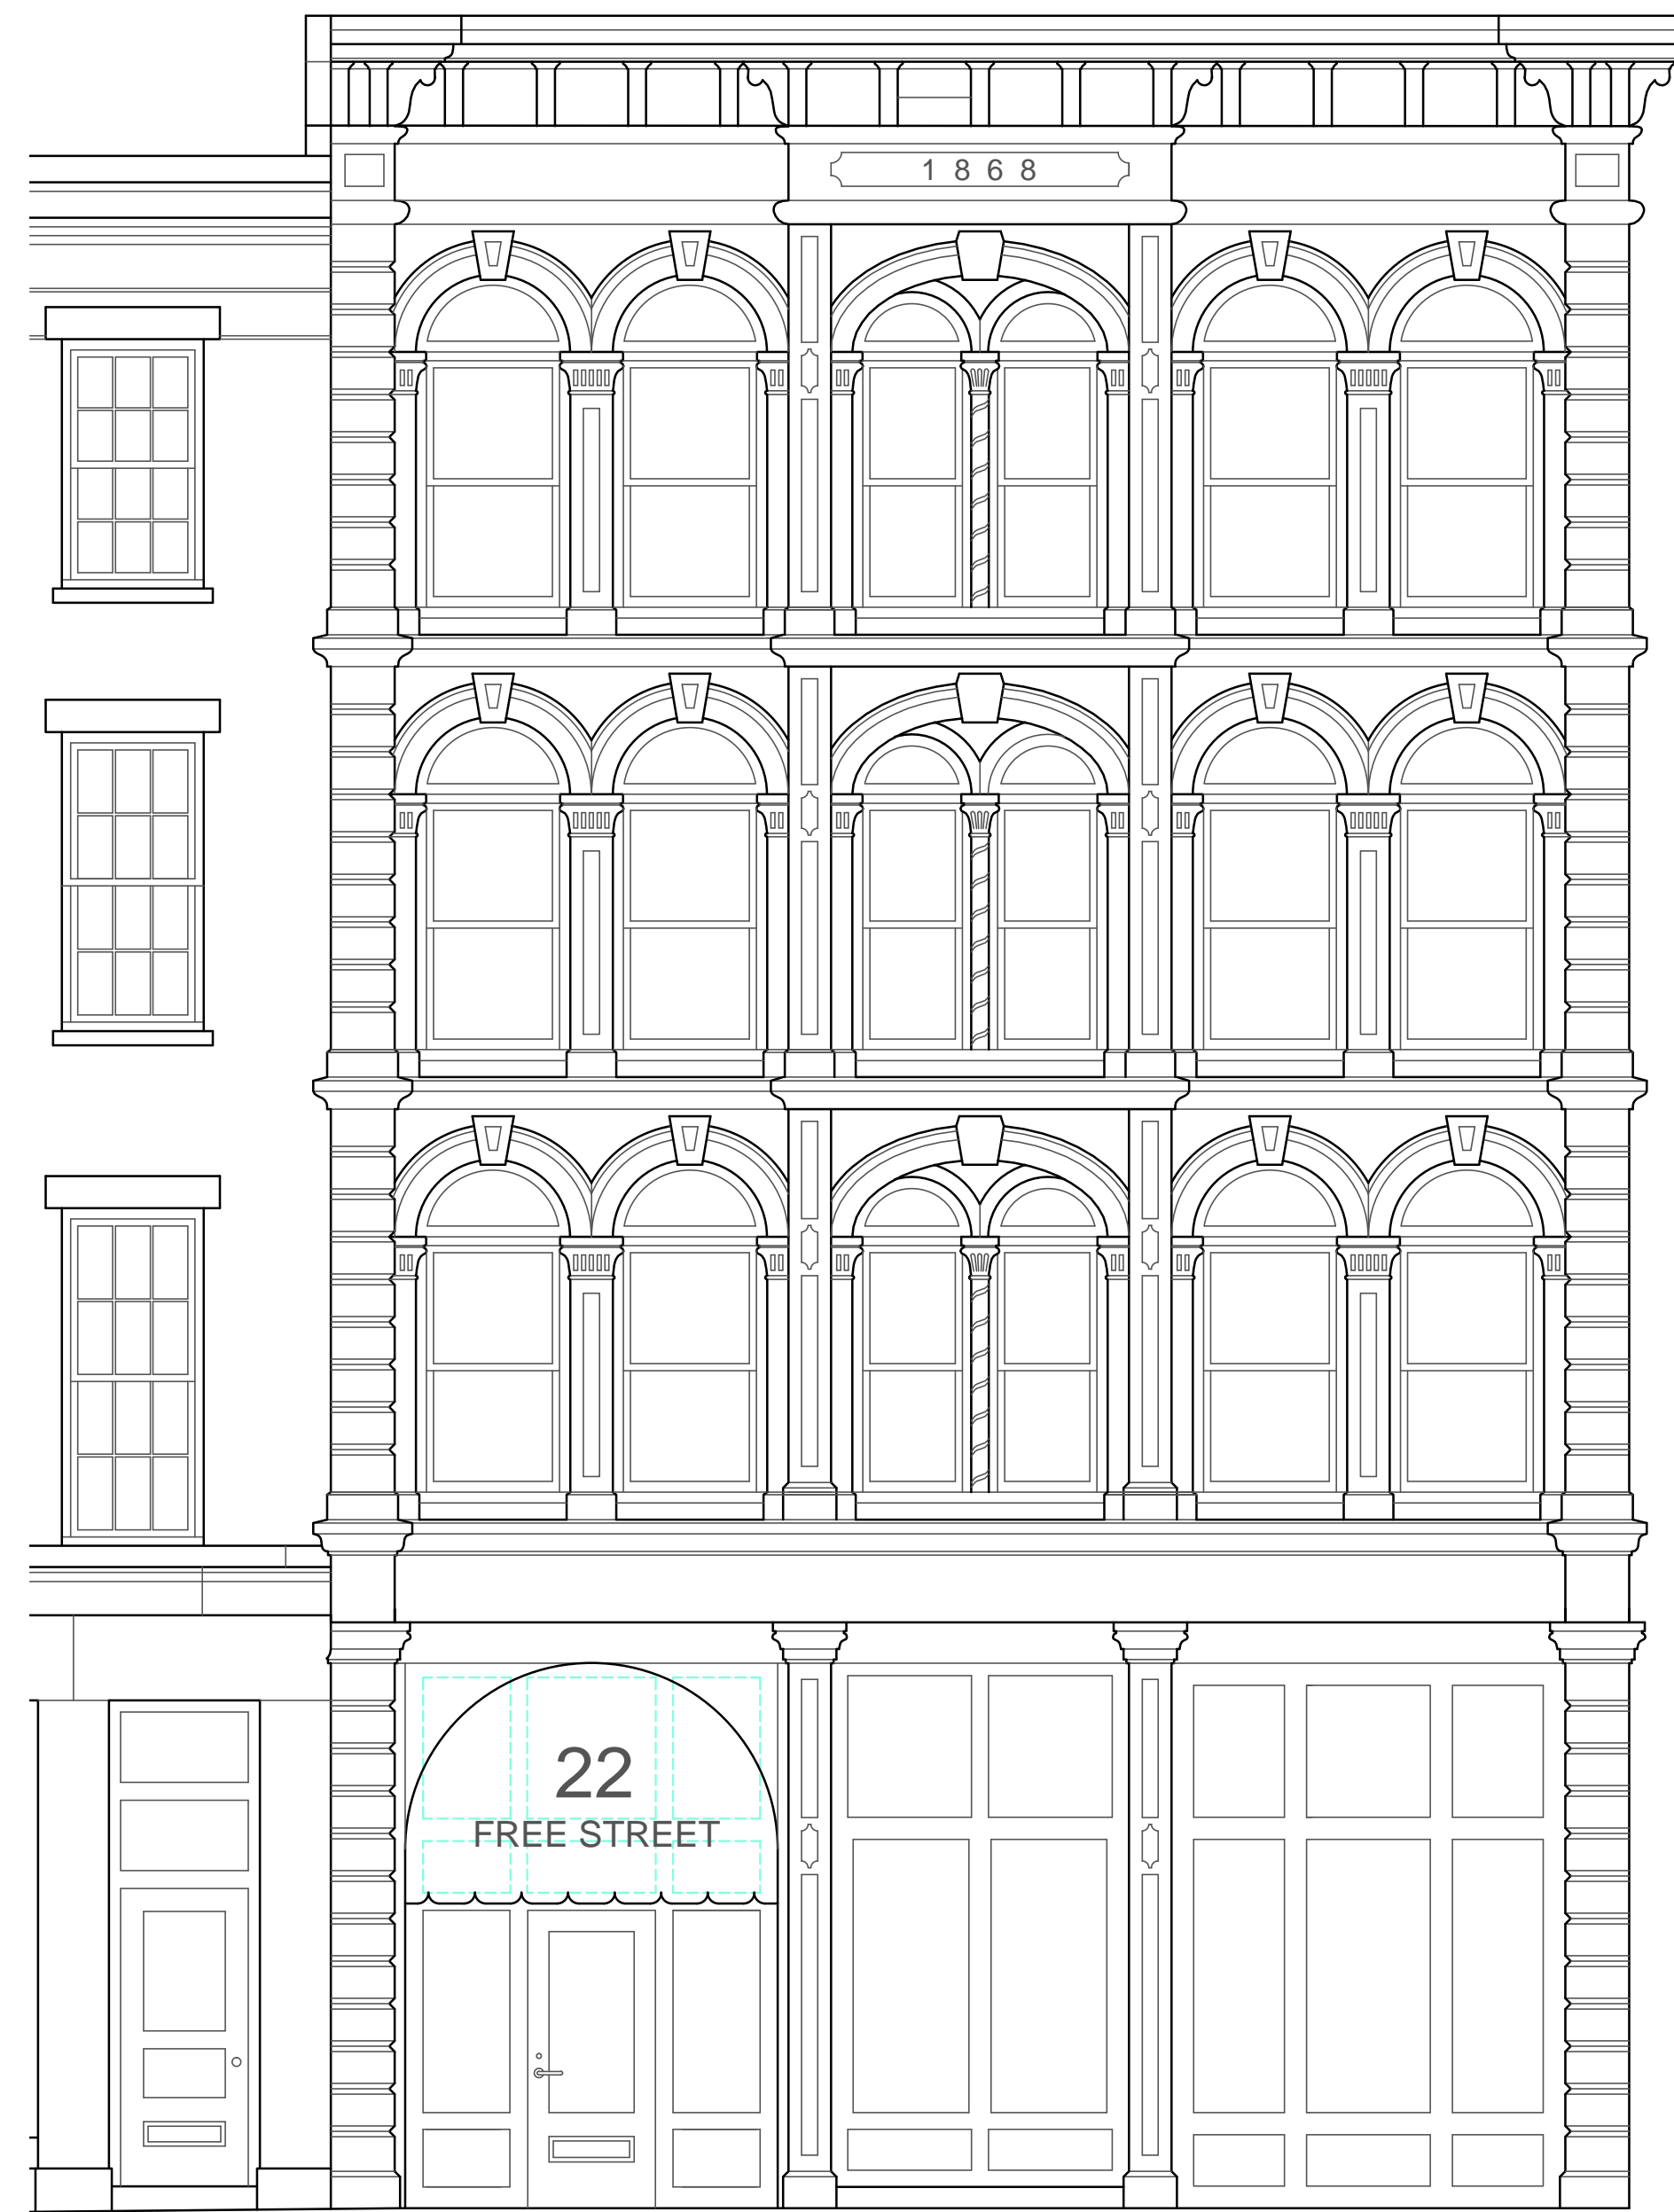

**1** EXISTING CONDITIONS 22 FREE STREET  
 1/4" = 1'-0"

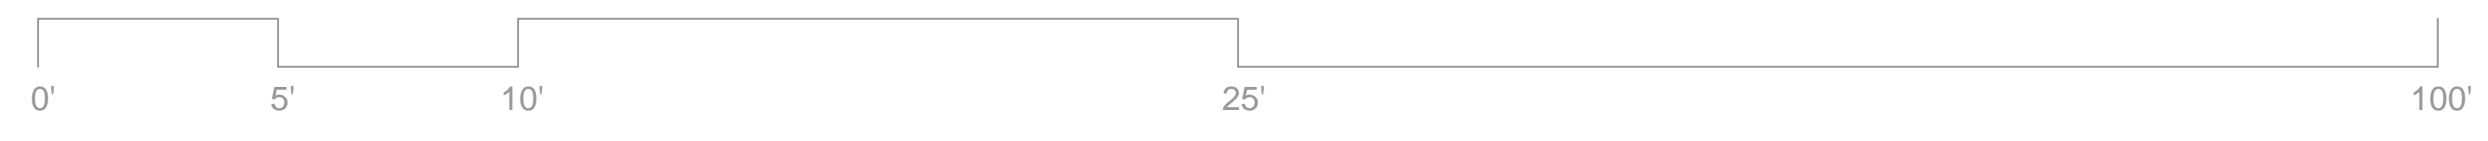

**2** MODIFICATIONS 22 FREE STREET  
 1/4" = 1'-0"