


Exhibit A

NOTE: SUBJECT TO CODE APPROVAL
AND PERMITS.
FIELD VERIFY.

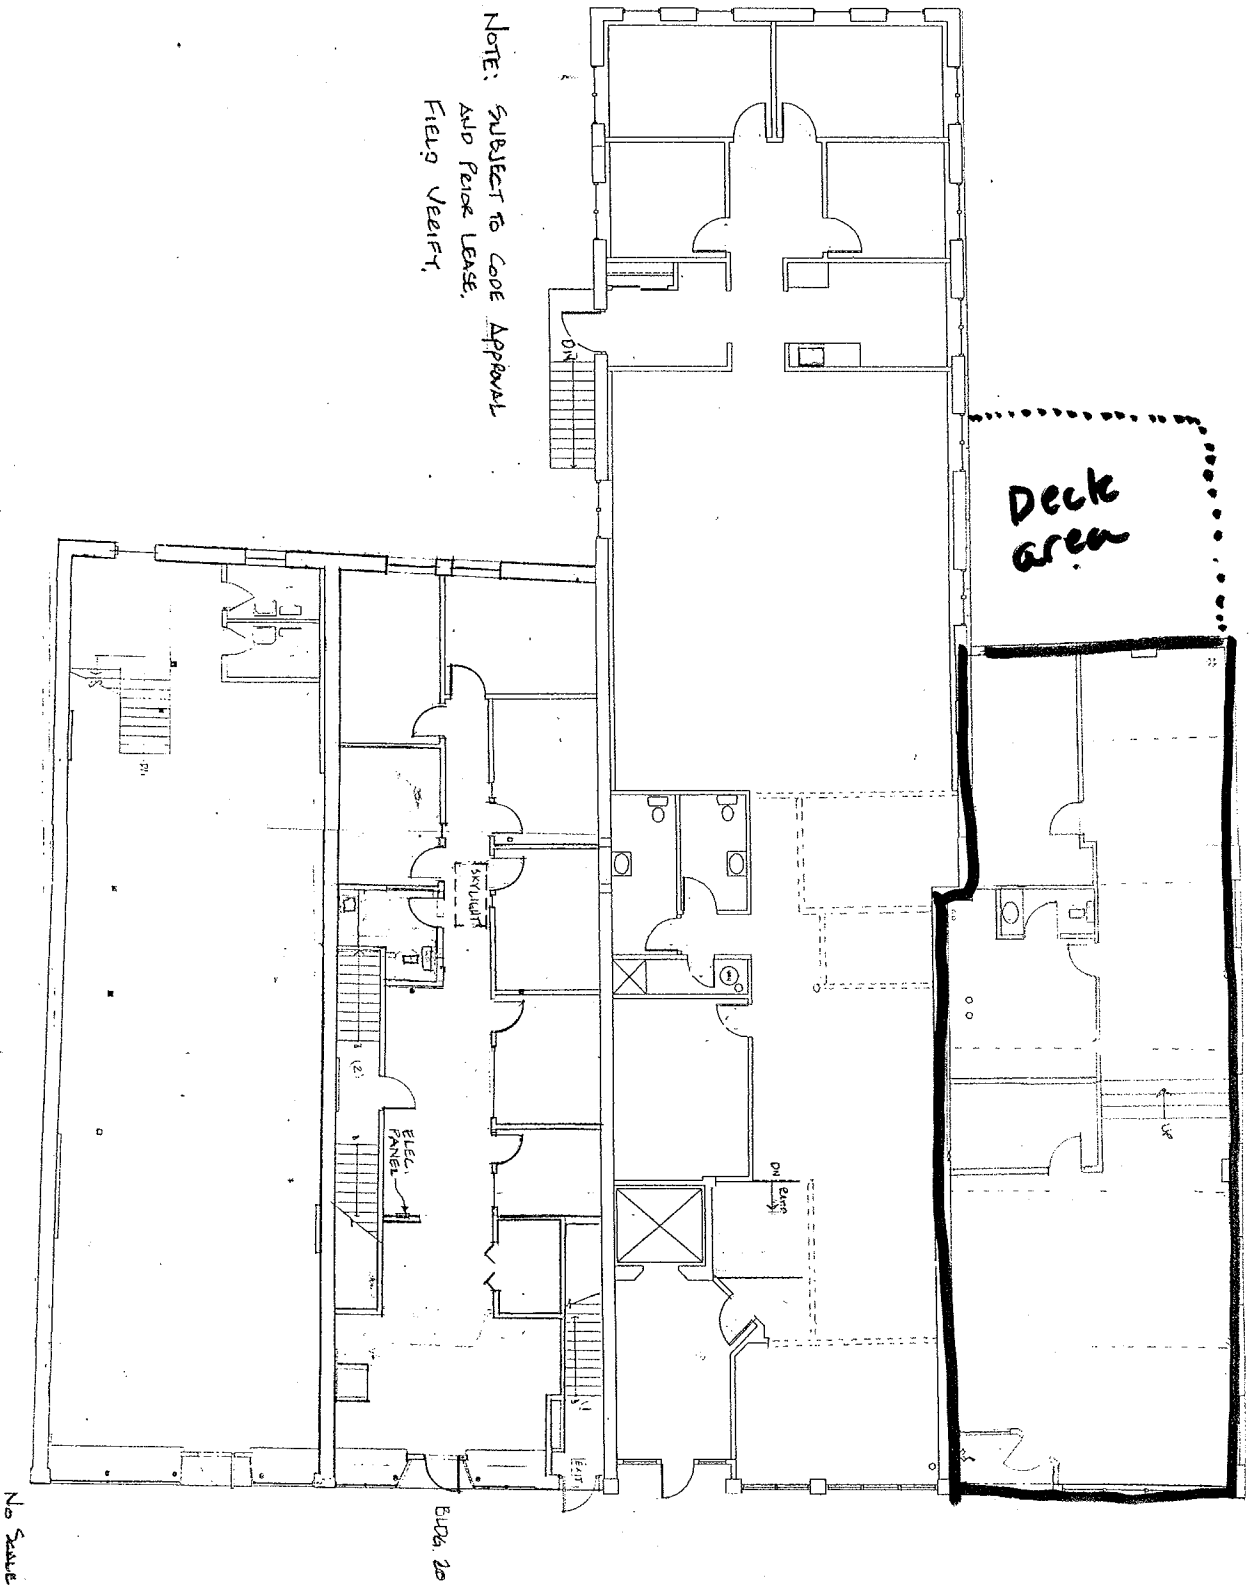

No Scale

BRDA 20

T-2 1/31/07	FIRST FLOOR PLAN	22 FREE STREET
----------------	---------------------	----------------

18 of 18