



SECTION 1
Scale: 1/4" = 1'-0"
S1

For Railings, See Arch. Drawings

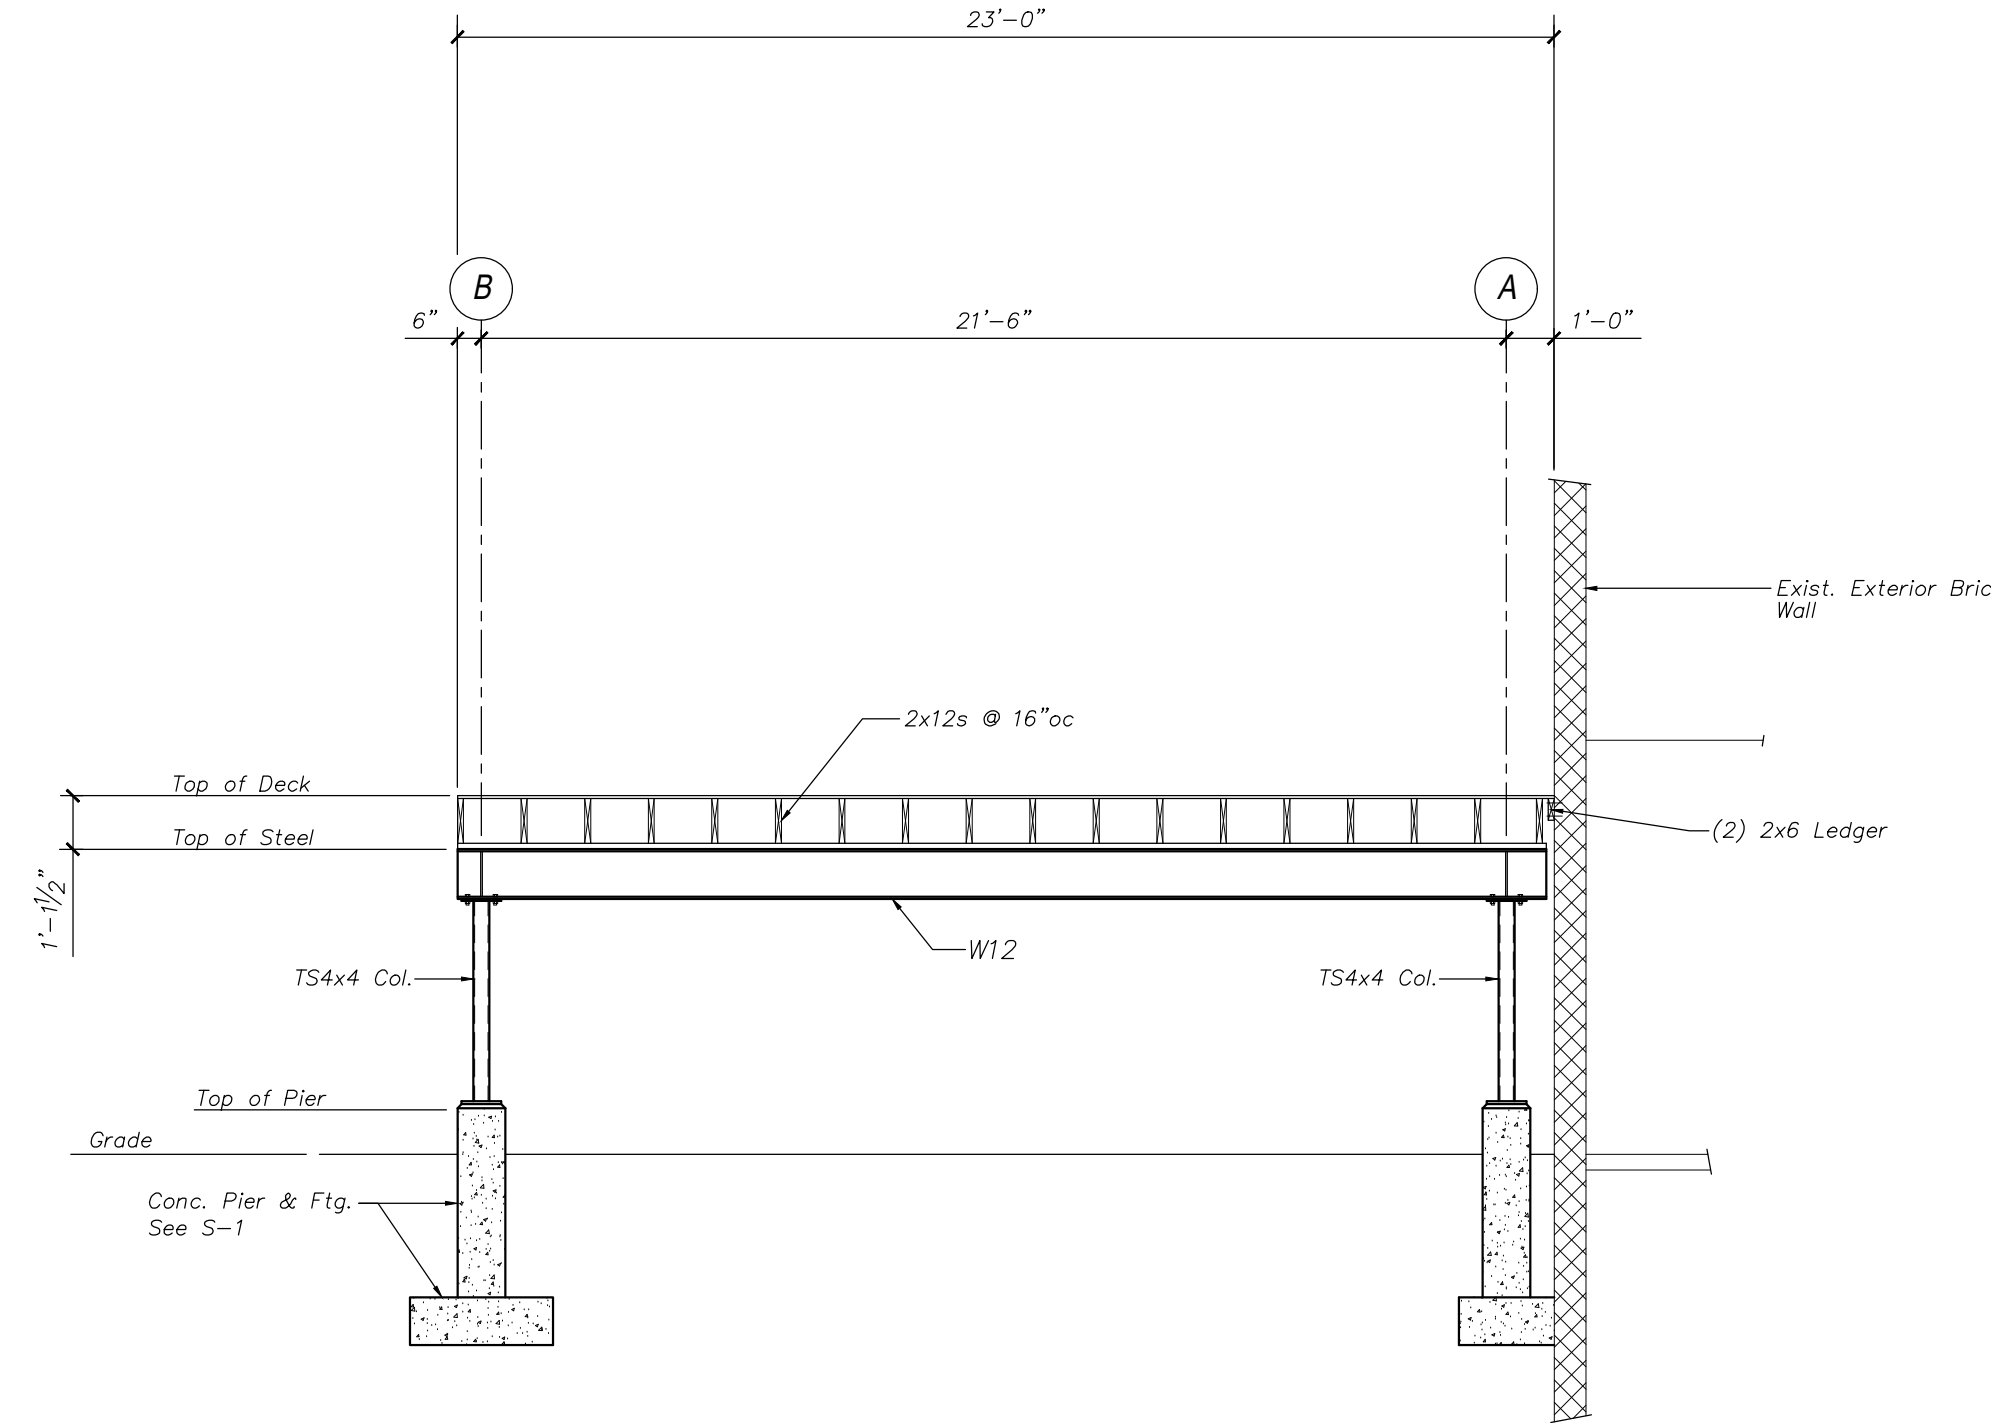


SECTION 3
Scale: 1/4" = 1'-0"
S1

For Railings, See Arch. Drawings

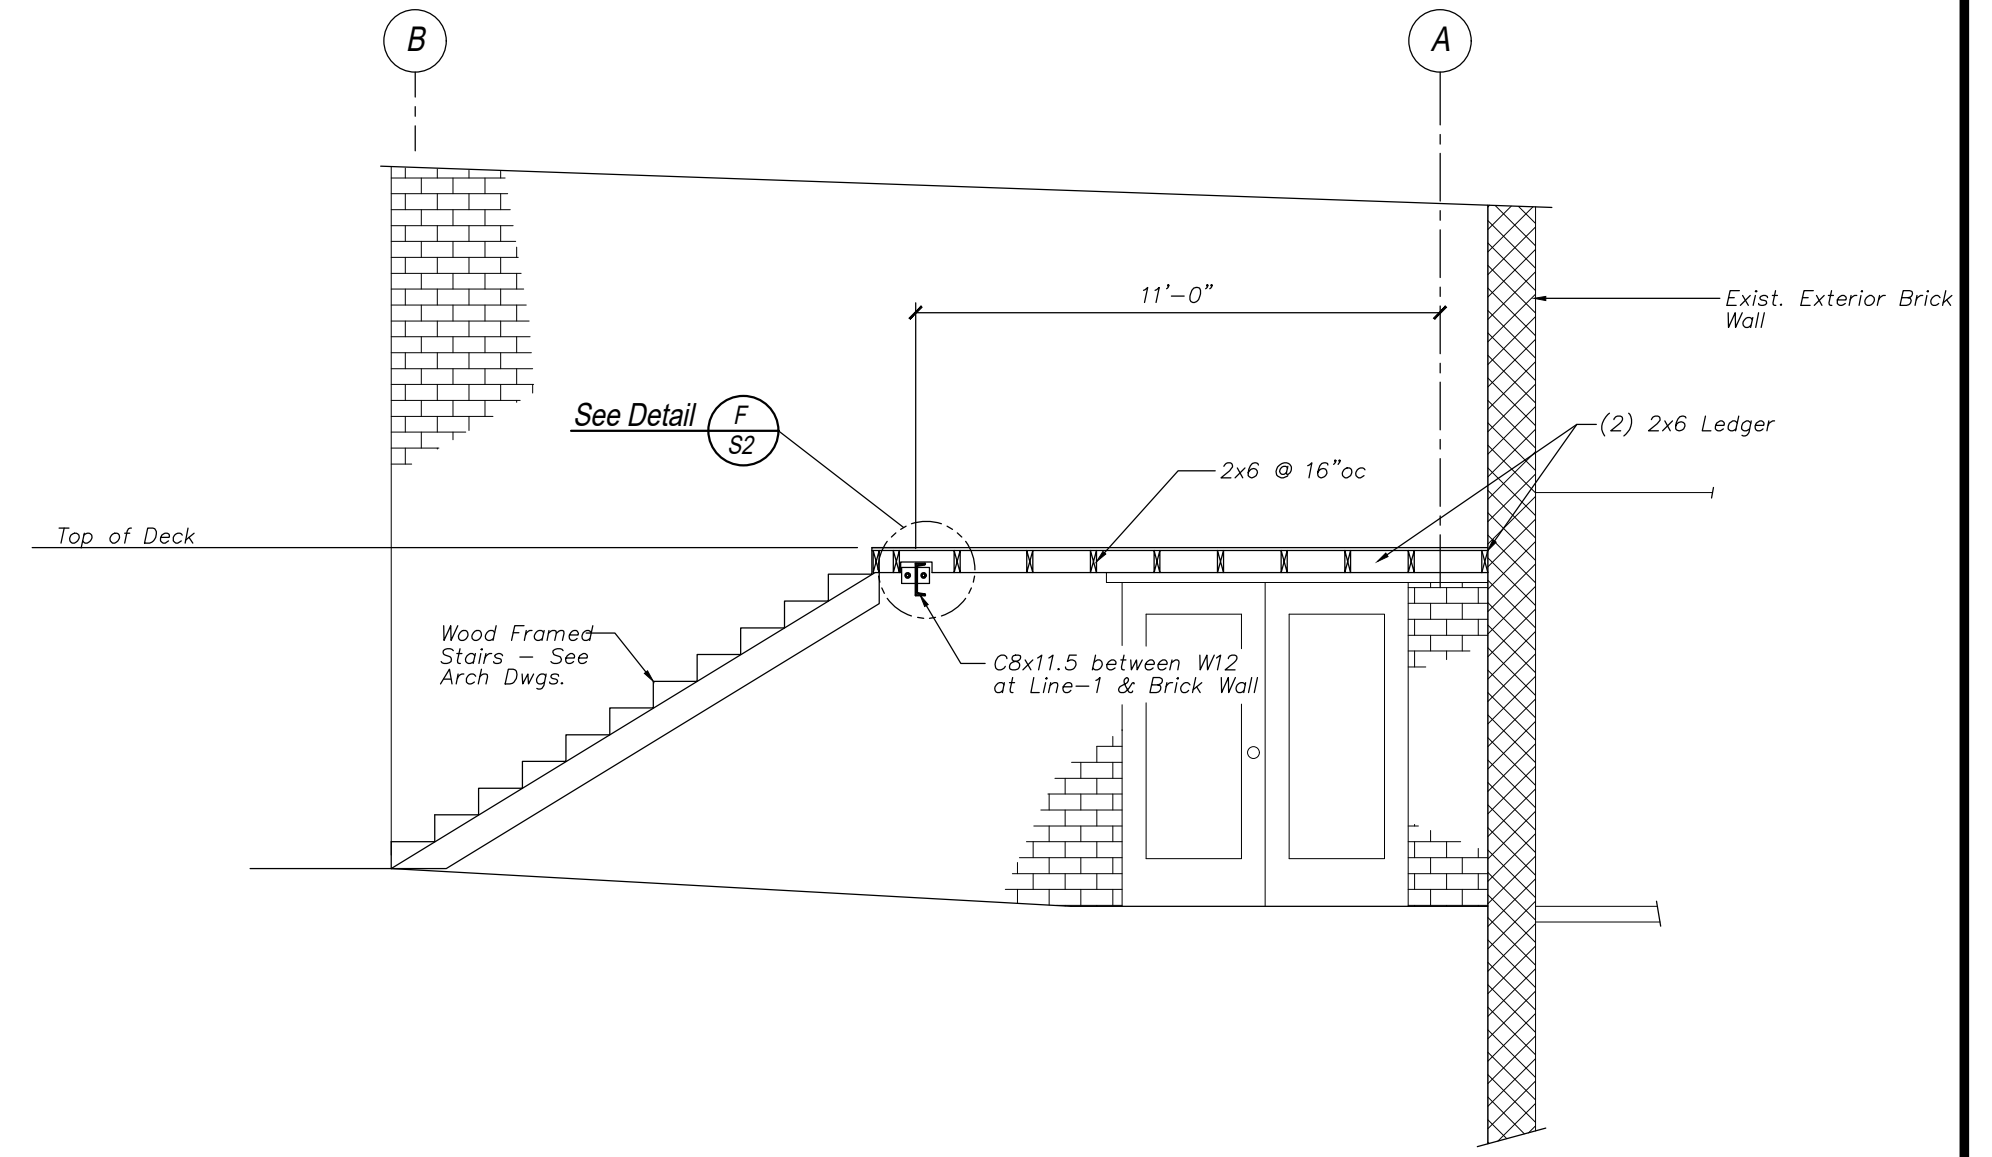


SECTION 5
Scale: 1/4" = 1'-0"
S1

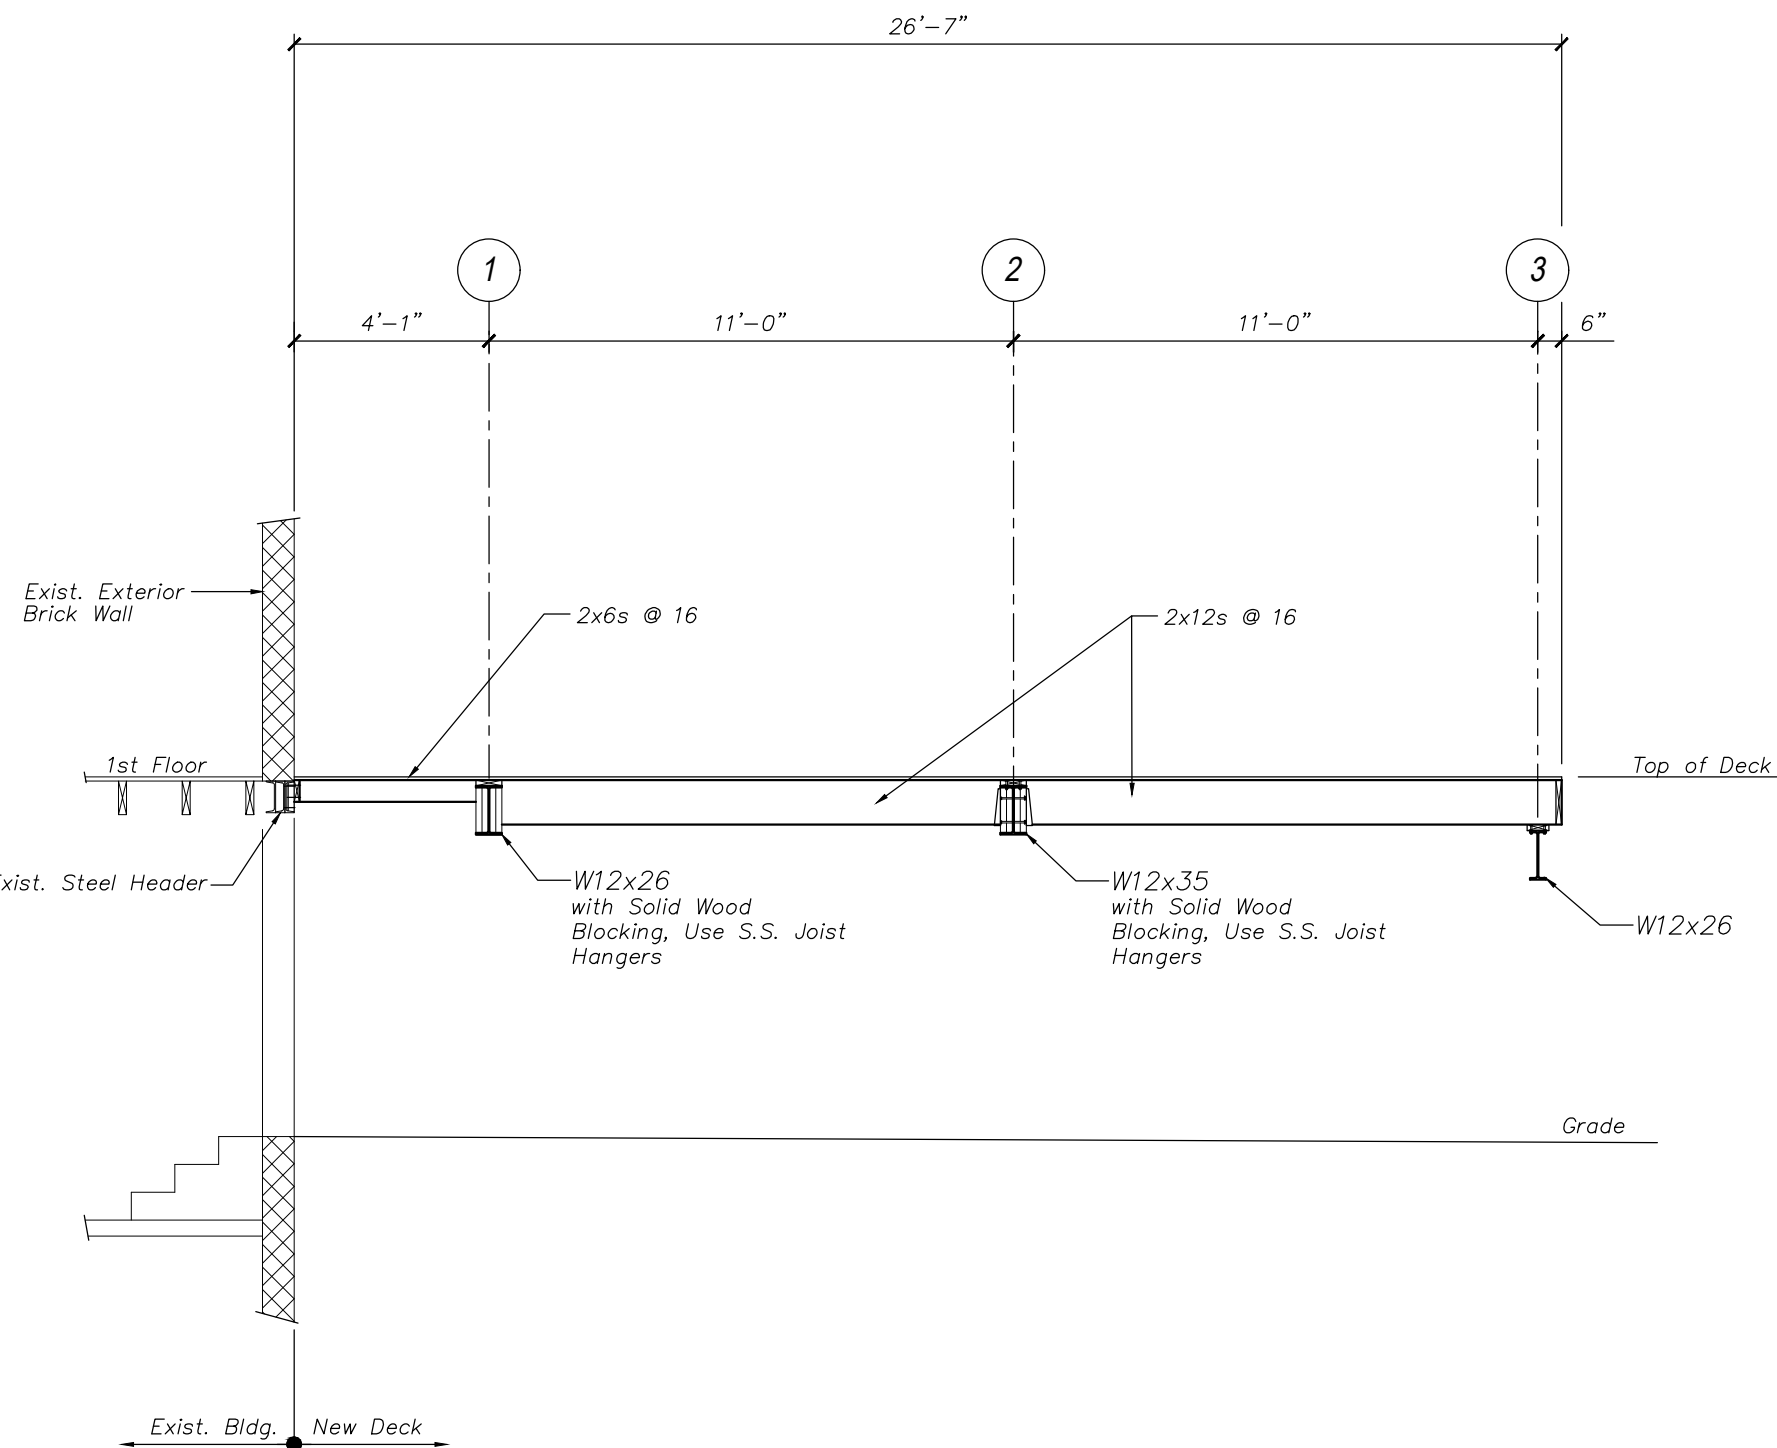


SECTION 2
Scale: 1/4" = 1'-0"
S1

For Railings, See Arch. Drawings

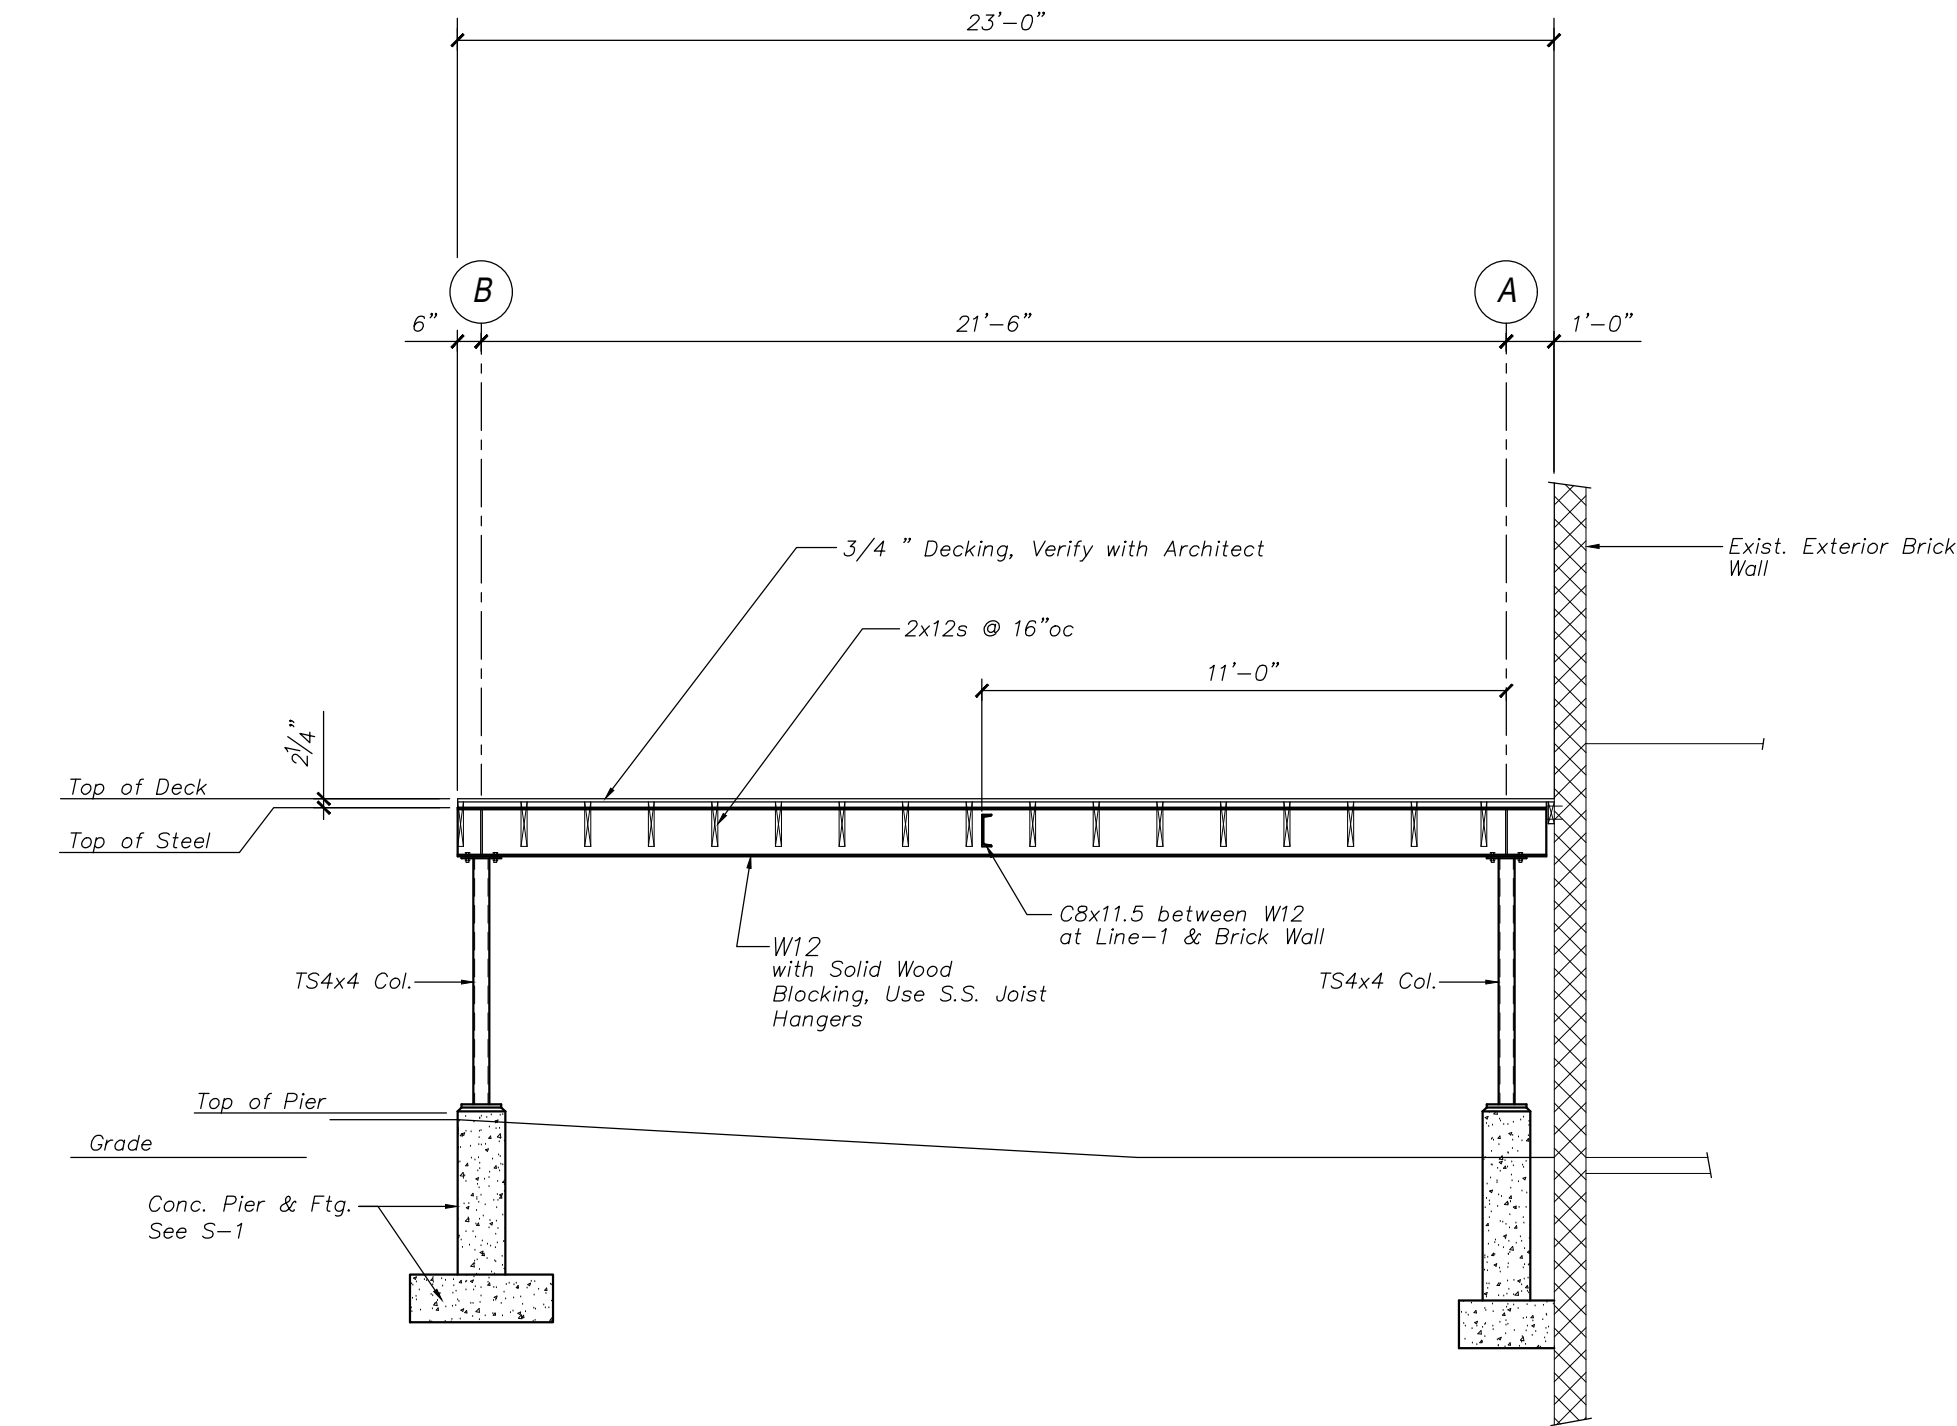

SECTION 4
Scale: 1/4" = 1'-0"
S1


For Railings, See Arch. Drawings

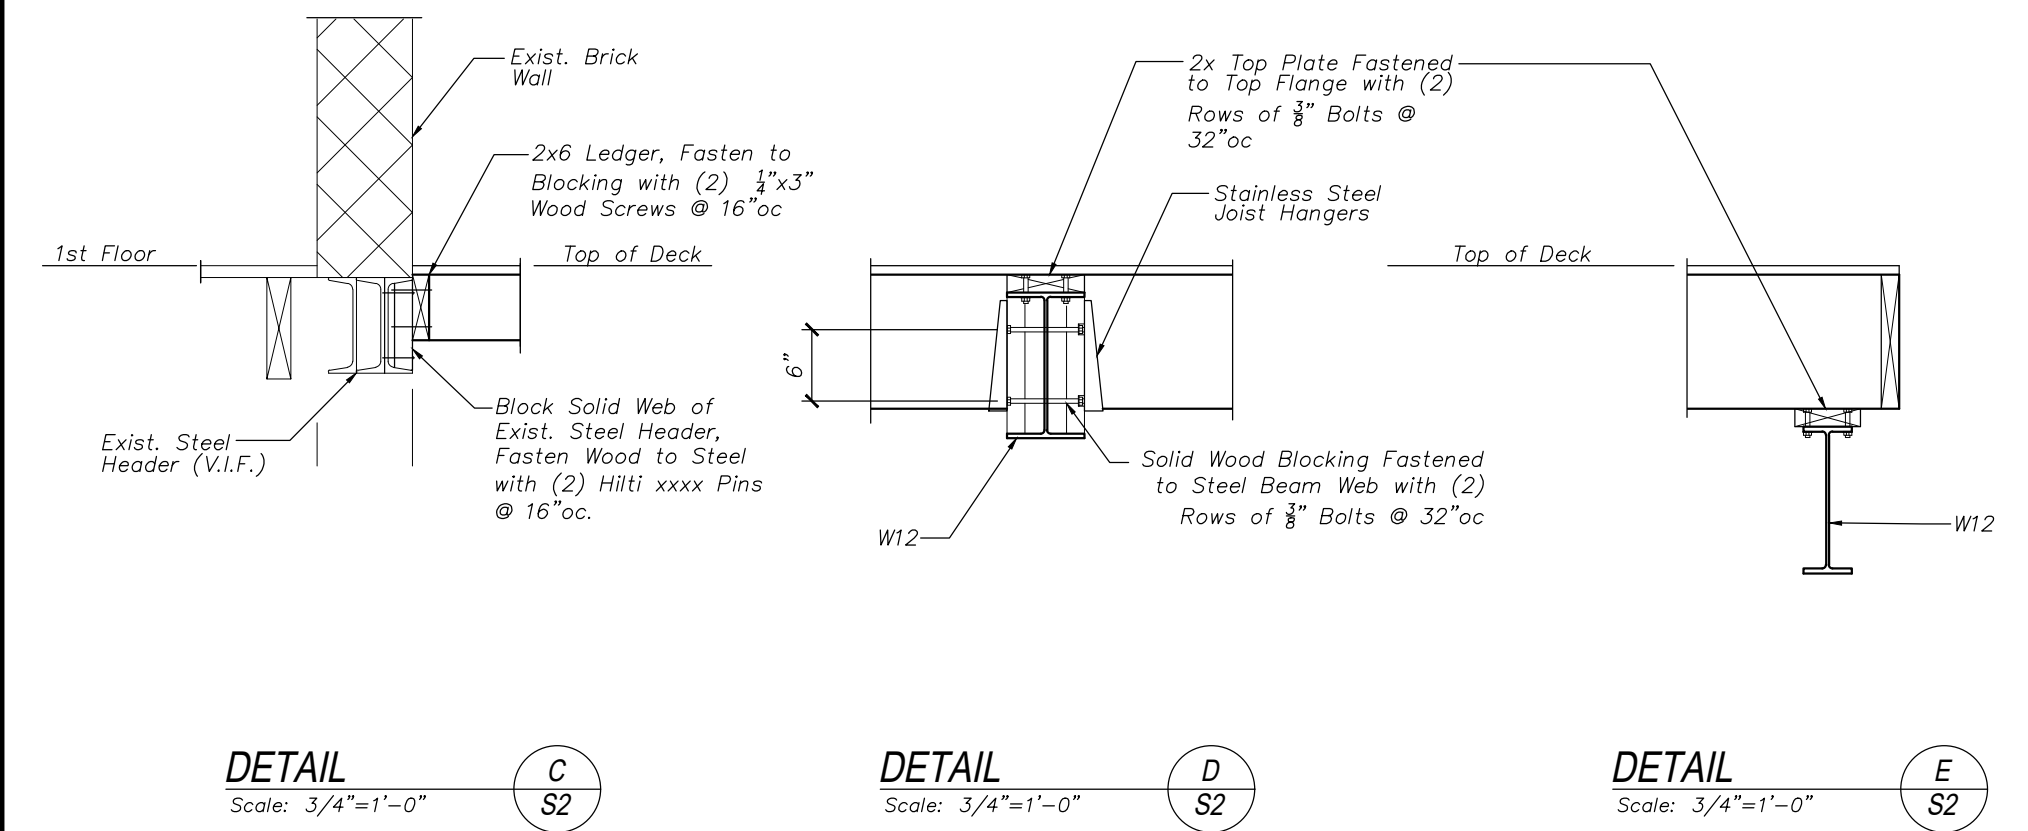

DETAIL C
Scale: 3/4" = 1'-0"
S2

DETAIL D
Scale: 3/4" = 1'-0"
S2


DETAIL E
Scale: 3/4" = 1'-0"
S2

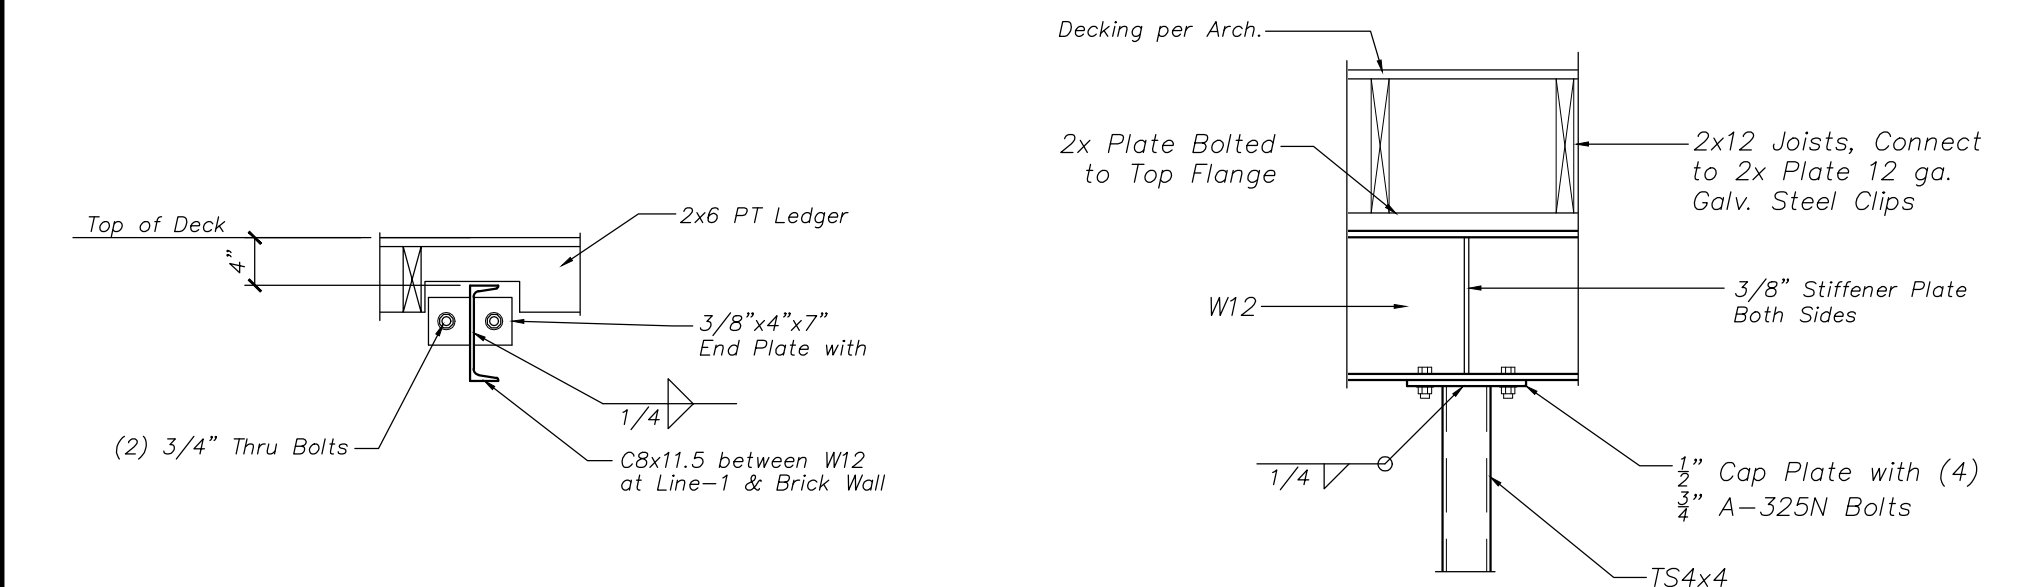

DETAIL F
Scale: 3/4" = 1'-0"
S2

DETAIL G
Scale: 3/4" = 1'-0"
S1

Issue	Date
Review	1/16/16
Review	2/10/16

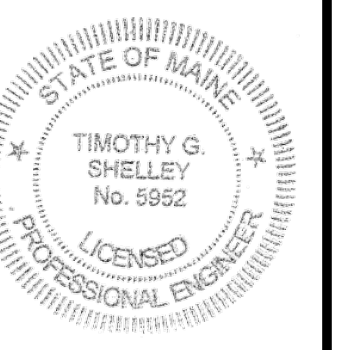

SHEET TITLE:

Structural

S2 of 2

SEI Job # 2016-011