


1 PROPOSED REWORK OF RECESSED ENTRY @ 10 FREE STREET
A-3 3' = 1'-0"



5 EXISTING MUNTIN
A-3 3' = 1'-0"

6 NEW MUNTIN
A-3 3' = 1'-0"


7 NEW HEAD & JAMB
A-3 3' = 1'-0"

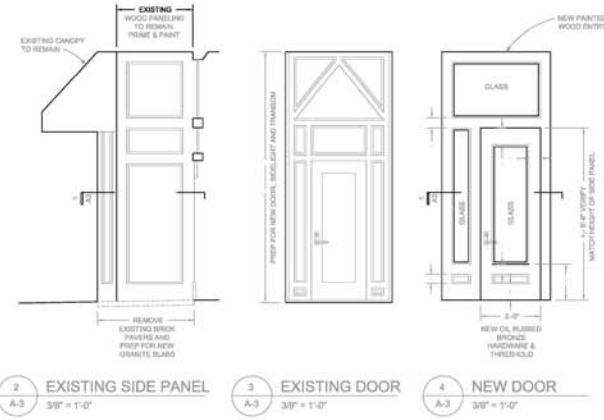

2 EXISTING SIDE PANEL
A-3 3/8" = 1'-0"

3 EXISTING DOOR
A-3 3/8" = 1'-0"

4 NEW DOOR
A-3 3/8" = 1'-0"

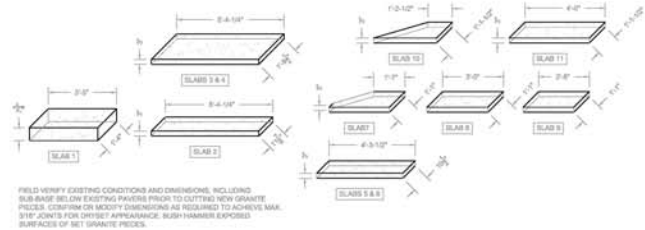


2 FREE STREET NEW GRANITE STEP

10 FREE STREET NEW GRANITE PAVERS

22 FREE STREET NEW GRANITE PAVERS

FIELD VERIFY EXISTING CONDITIONS AND DIMENSIONS, INCLUDING SUB-BASE BELOW EXISTING PAVERS PRIOR TO CUTTING NEW GRANITE PIECES. CONFIRM ON NOBBY DIMENSIONS AS REQUIRED TO ACHIEVE MAX. STEP JOINTS FOR DRISSET APPEARANCE. RUSH-HAMMER EXPOSED SURFACES OF ALL GRANITE PIECES.

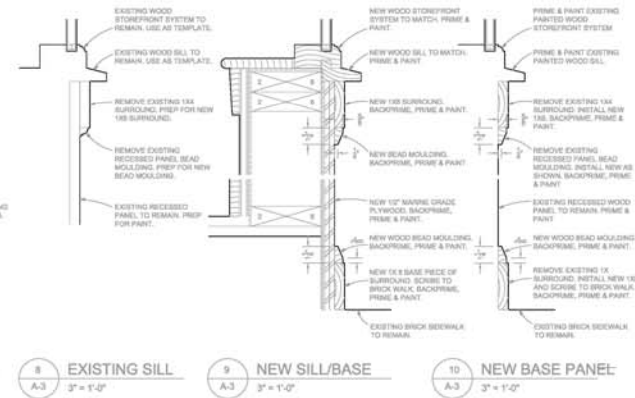

8 EXISTING SILL
A-3 3' = 1'-0"

9 NEW SILL/BASE
A-3 3' = 1'-0"

10 NEW BASE PANEL
A-3 3' = 1'-0"

tl-architects, llc
28 DANFORTH STREET
SUITE 215
PORTLAND, MAINE 04101
TEL: 207.751.8962
FAX: 207.751.9686

Storefront Restoration & Lobby Renovations
4 through 22 Free Street
J. B. Brown & Sons
Portland, Maine

Date: 17 June 2015
Scale: As Shown
Revisions:

Title:
10 Free Street
Entry & Typical
Details
Sheet No: A-3