


tl-architects, llc
 28 DANFORTH STREET
 SUITE 213
 PORTLAND, MAINE 04101
 TEL: 207.751.9966
 FAX: 207.751.9686

Storefront Restoration & Lobby Renovations
4 through 22 Free Street
 J. B. Brown & Sons
 Portland, Maine


Date: 17 June 2015
 Scale: As Shown
 Revisions:

Title:
**22 Free Street
 Entry Plans**

Sheet No: **A-4**

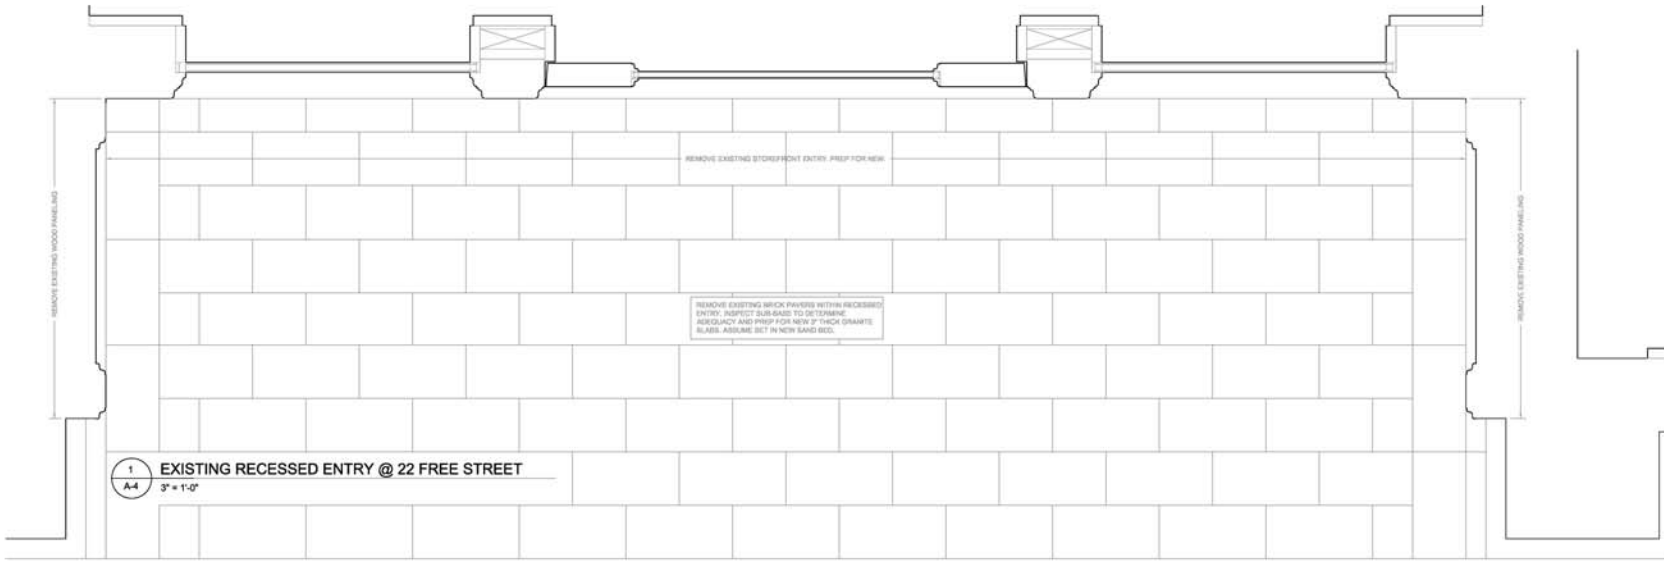

1
A-4
EXISTING RECESSED ENTRY @ 22 FREE STREET
 3" = 1'-0"

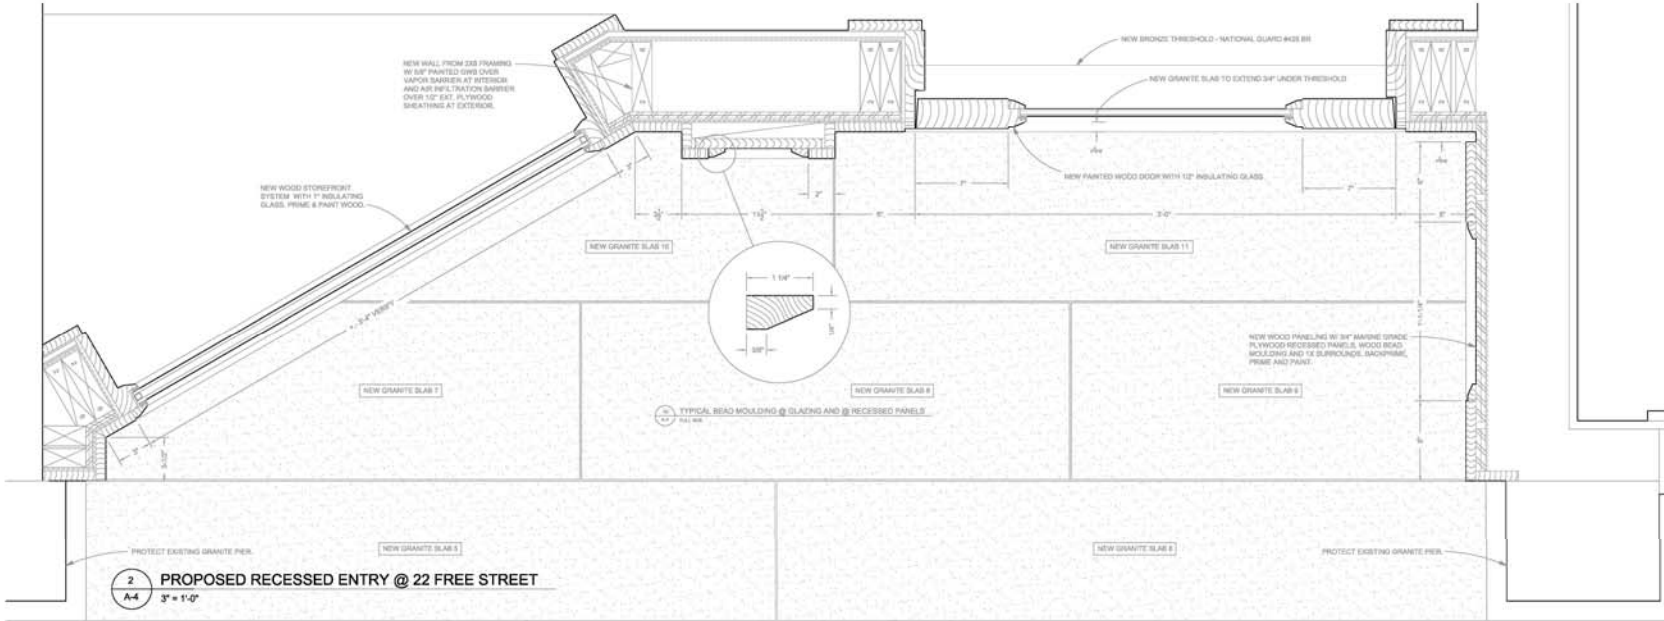

2
A-4
PROPOSED RECESSED ENTRY @ 22 FREE STREET
 3" = 1'-0"

← EXISTING BRICK SIDEWALK →