



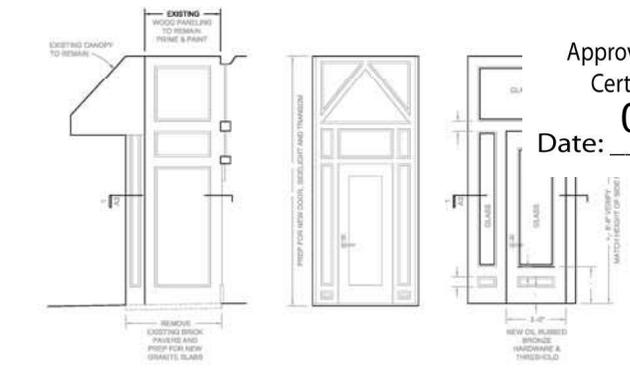


Approved for Historic Preservation
Certificate of Appropriateness
08/13/15

Date: _____


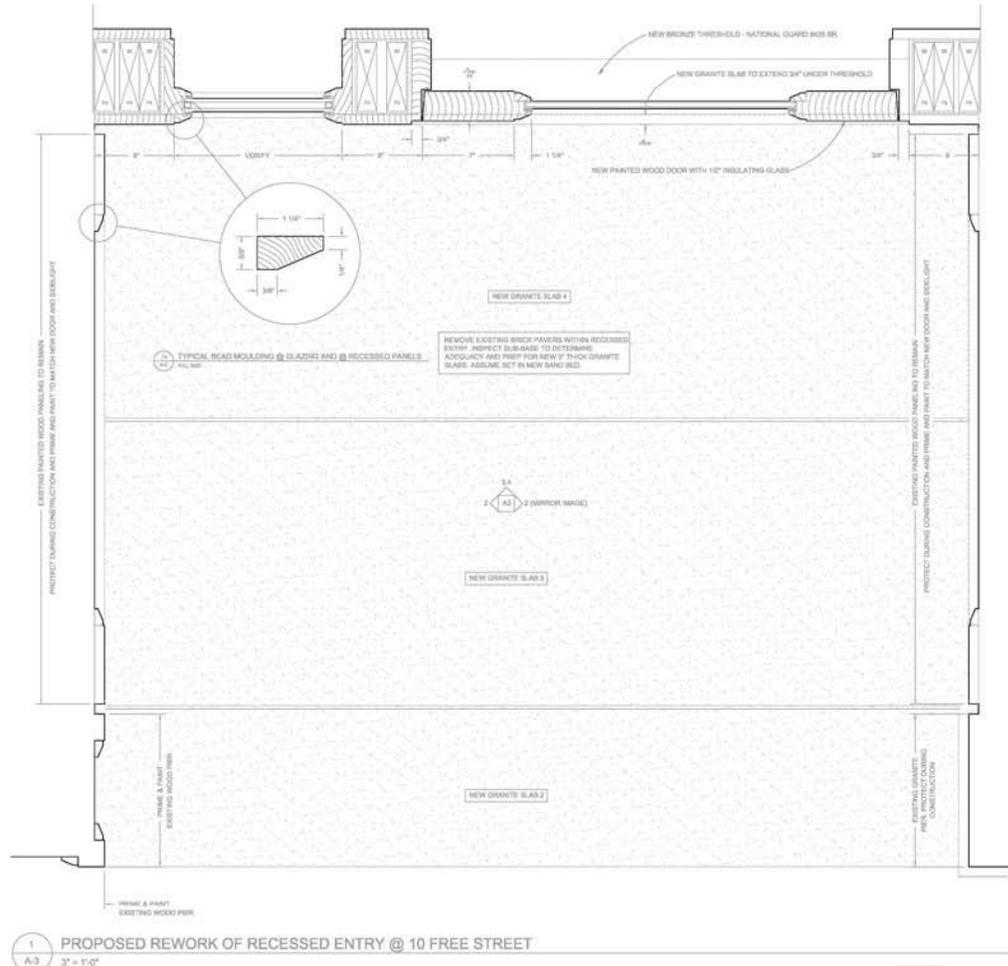


2 EXISTING SIDE PANEL A-3 3'8" x 1'-0"
3 EXISTING DOOR A-3 3'8" x 1'-0"
4 NEW DOOR A-3 3'8" x 1'-0"

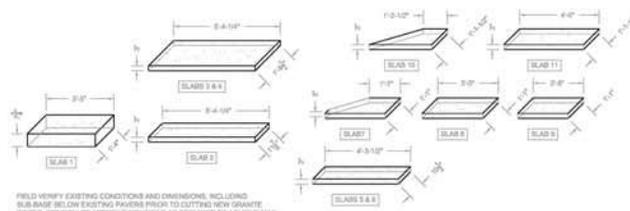

FIELD VERIFY EXISTING CONDITIONS AND DIMENSIONS, INCLUDING SUB-BASE BELOW EXISTING PAVERS PRIOR TO CUTTING NEW GRANITE PIECES. CONFIRM ON BODY DIMENSIONS AS REQUIRED TO ACHIEVE MAX. 3/16" JOINTS FOR DRIPSET APPEARANCE. RUSH HAMMER EXPOSED SURFACES OF ALL GRANITE PIECES.

2 FREE STREET NEW GRANITE STEP
10 FREE STREET NEW GRANITE PAVERS
22 FREE STREET NEW GRANITE PAVERS

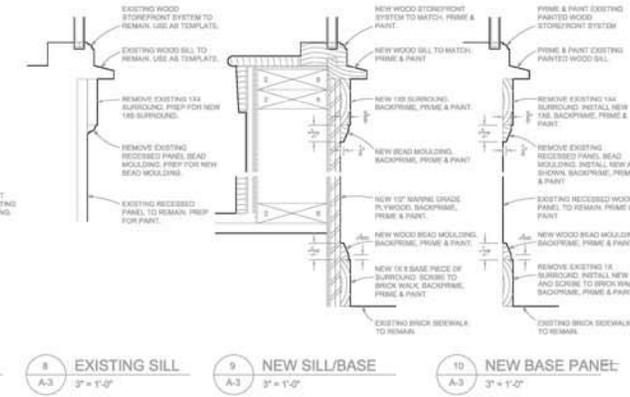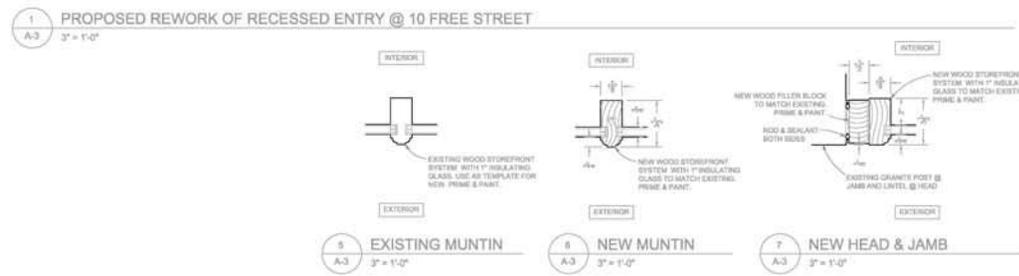

8 EXISTING SILL A-3 3' x 1'-0"
9 NEW SILL/BASE A-3 3' x 1'-0"
10 NEW BASE PANEL A-3 3' x 1'-0"

Storefront Restoration & Lobby Renovations
4 through 22 Free Street
J.B. Brown & Sons
Portland, Maine

Date: 17 June 2015
Scale: As Shown
Revisions:

Title:
10 Free Street Entry & Typical Details

Sheet No: **A-3**