



BATHROOM ACCESSORY LEGEND

- A MIRROR
- B SOAP DISPENSER
- C PAPER TOWEL DISPENSER
- D TOILET PAPER DISPENSER
- E TOILET PAPER HOLDER
- F SANITARY NAPKIN DISPOSAL
- G SANITARY NAPKIN DISPENSER
- H HAND DRYER
- I GRAB BARS

1 ENLARGED BATHROOM PLAN
 1/2" = 1'-0"

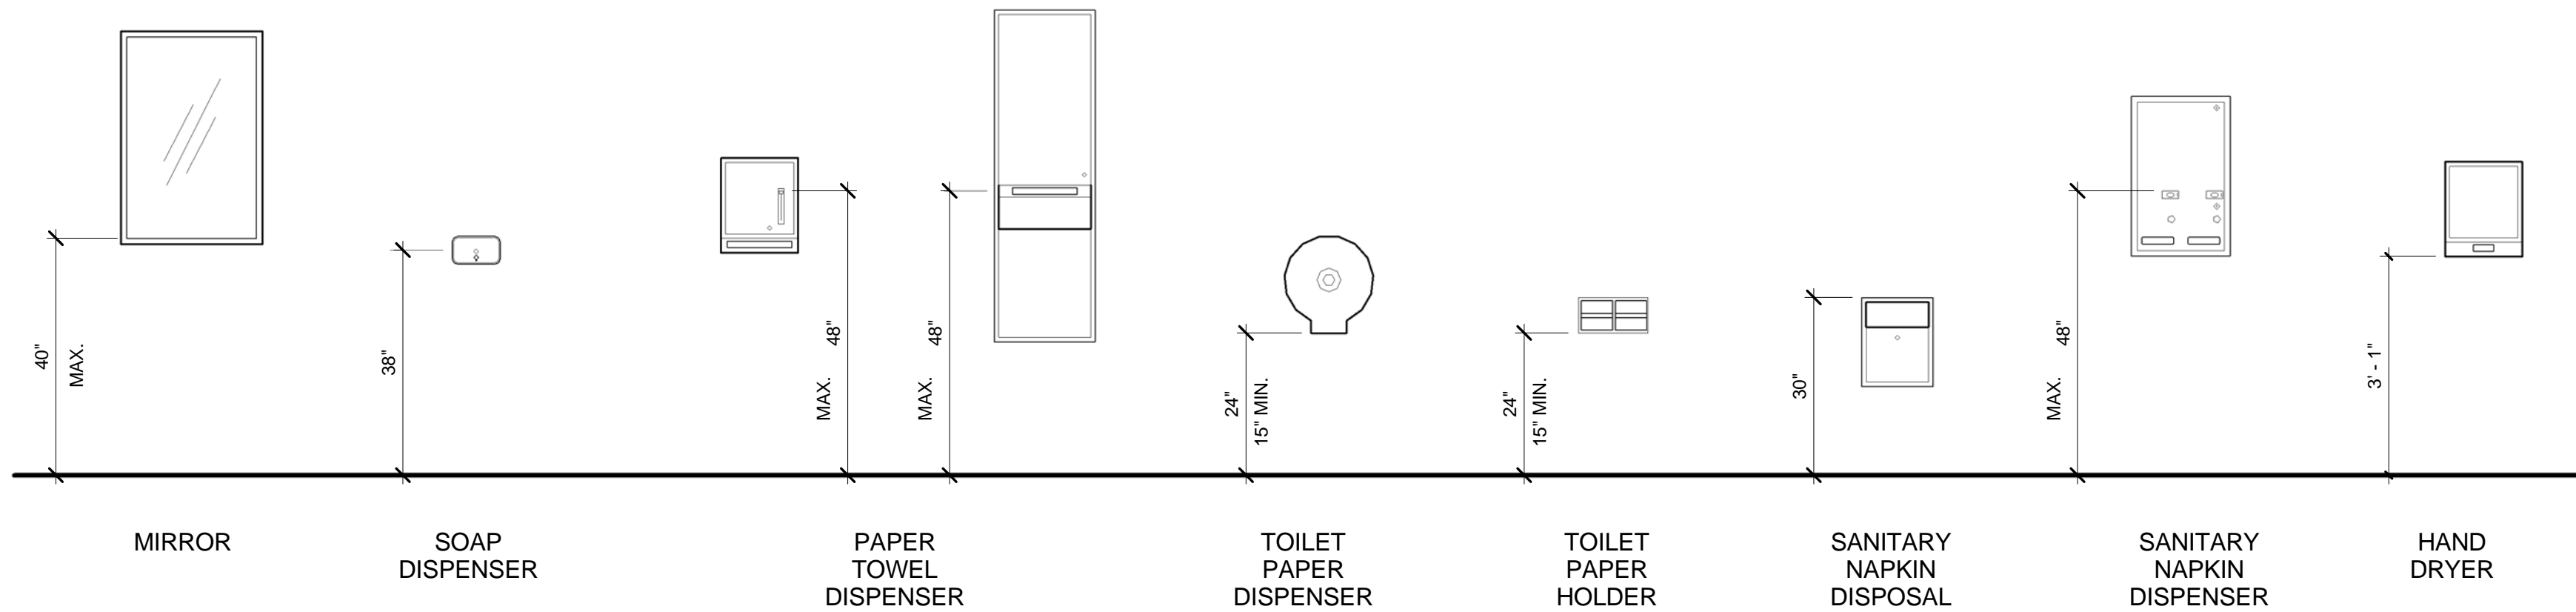

TYPICAL TOILET ACCESSORIES MOUNTING HEIGHTS

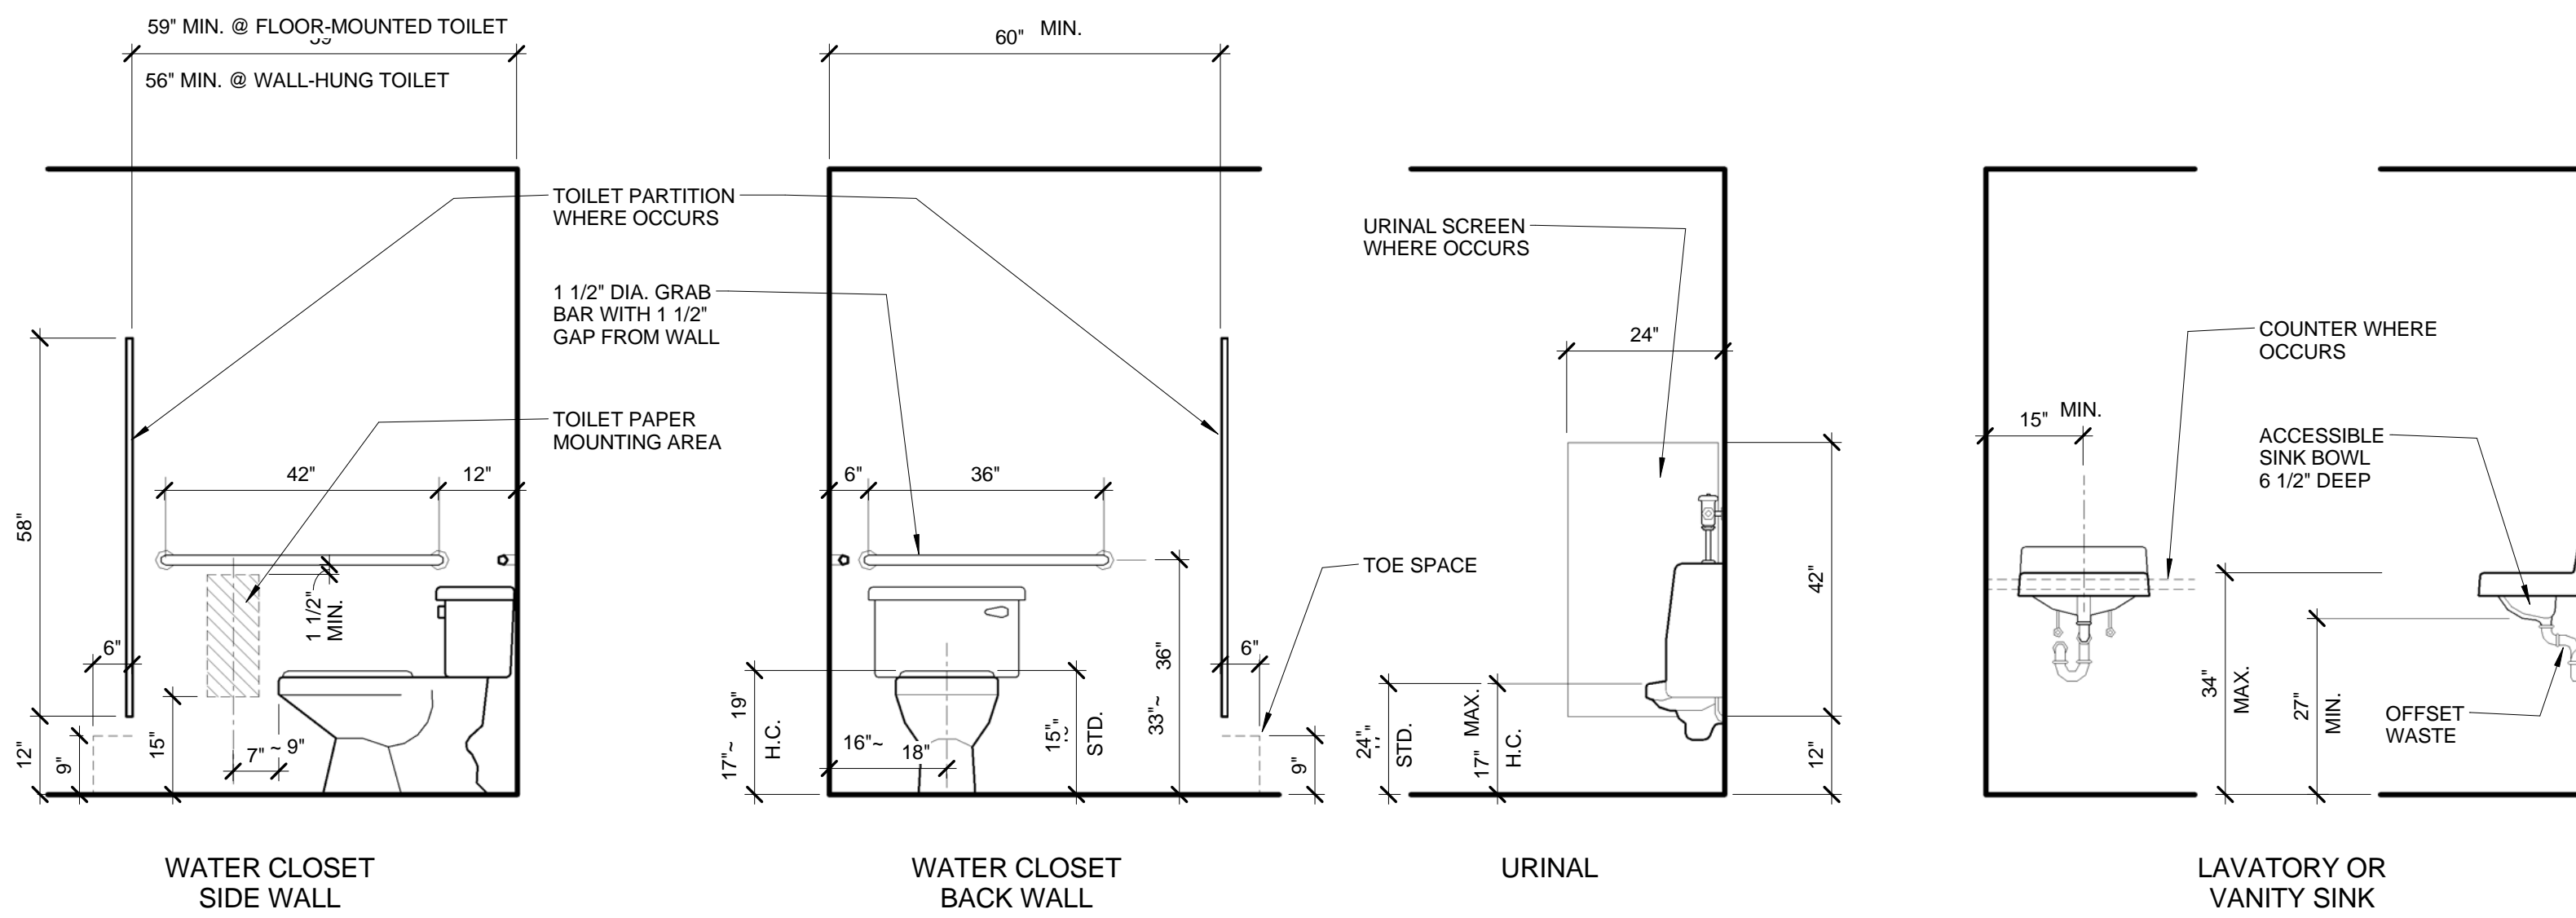

TYPICAL PLUMBING FIXTURES AND ACCESSORIES MOUNTING HEIGHTS