




SECTION 1
Scale: 1/4" = 1'-0"
S1 For Railings, See Arch. Drawings

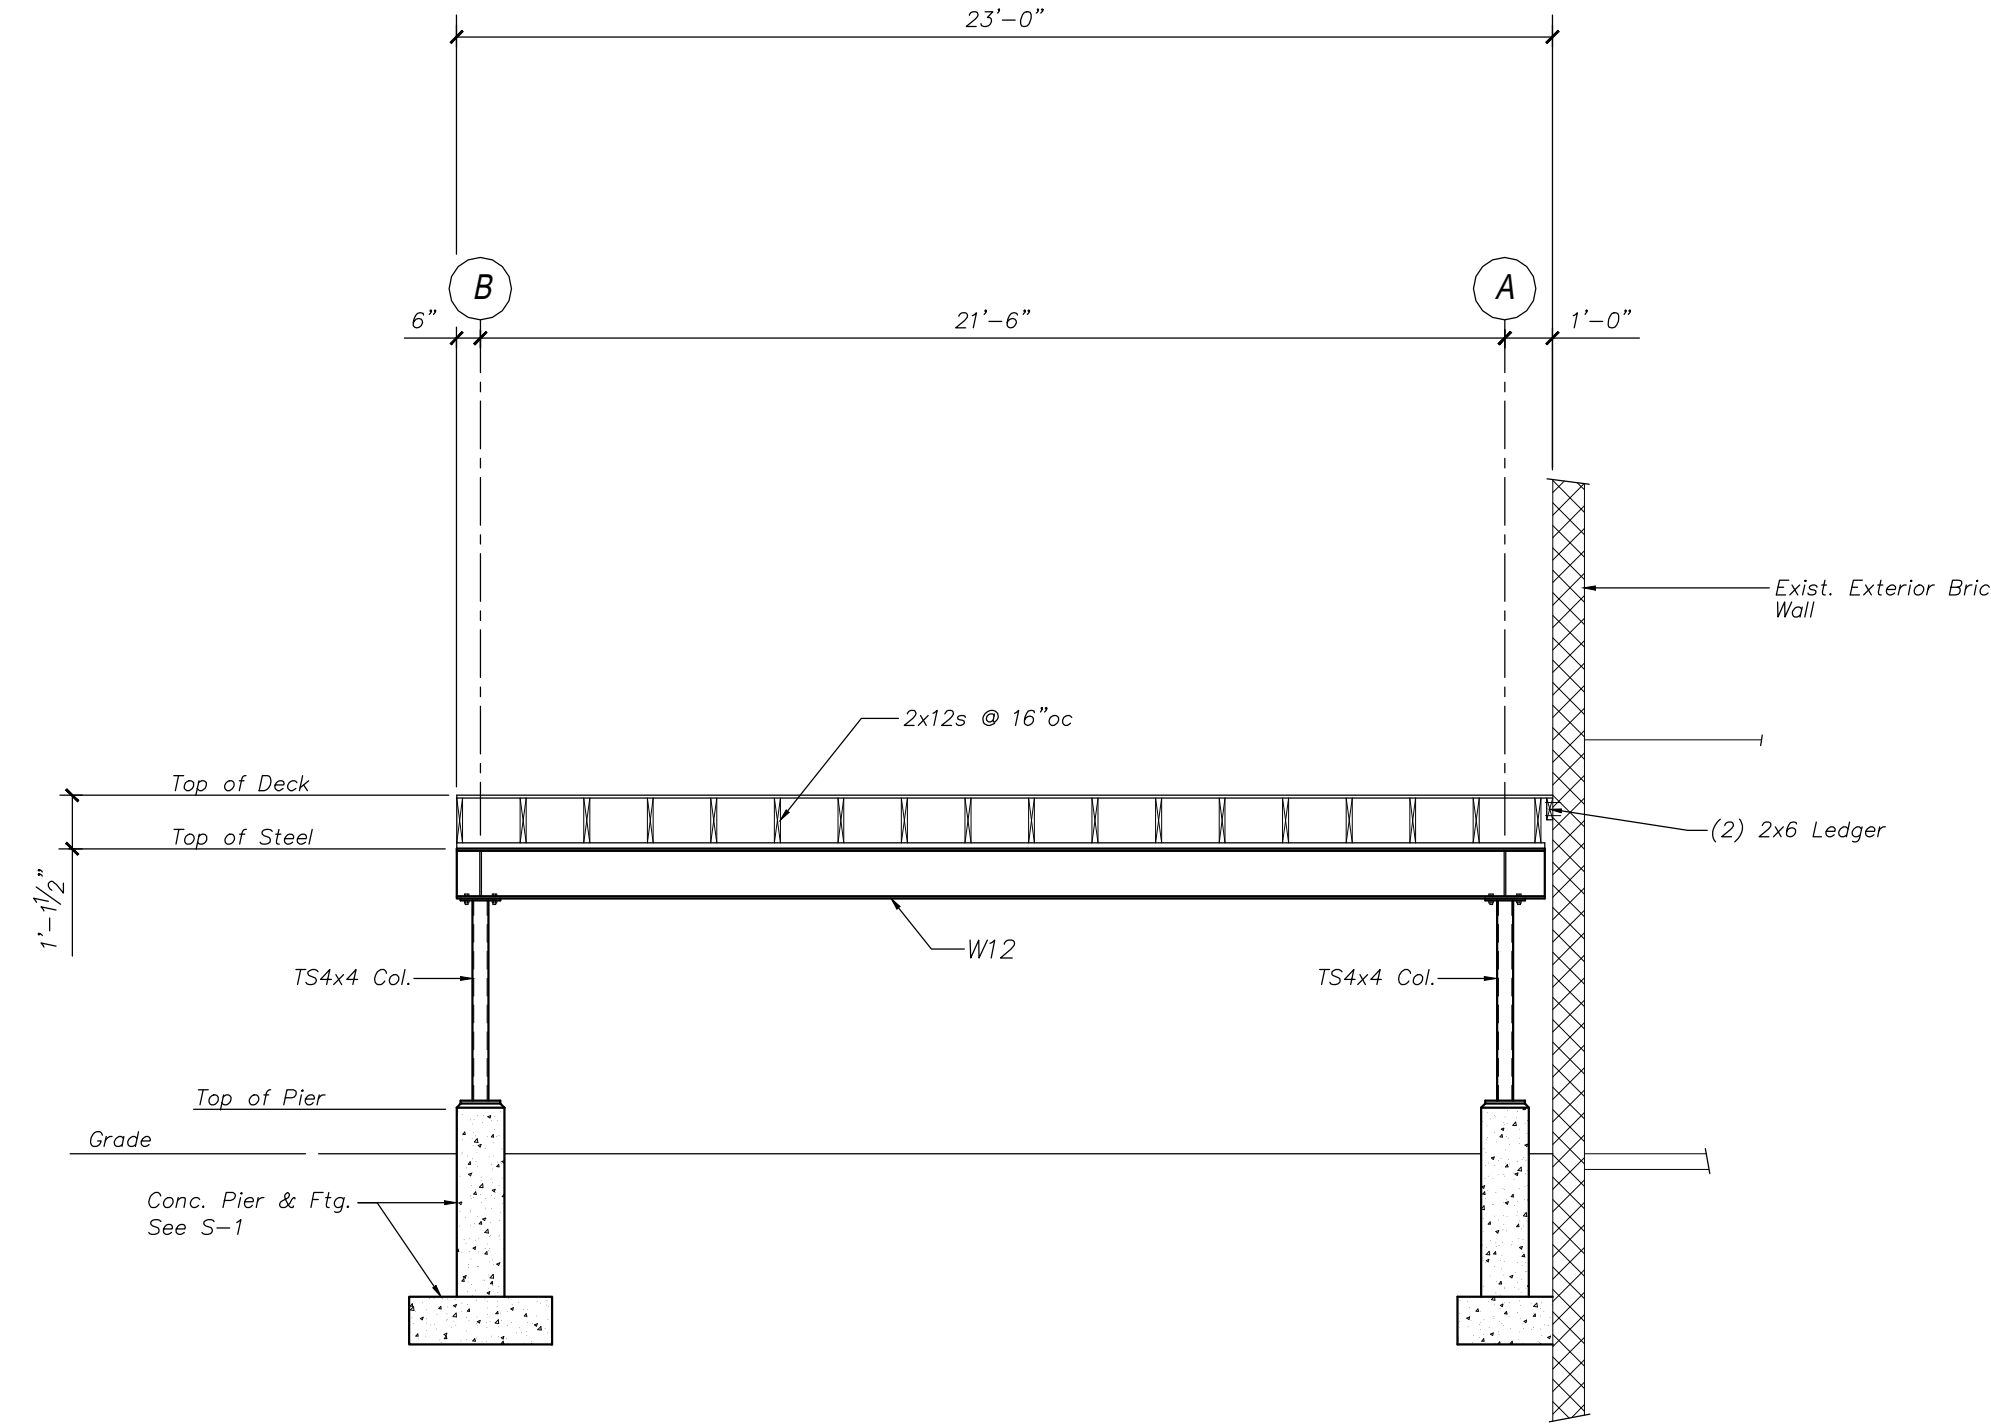


SECTION 3
Scale: 1/4" = 1'-0"
S1 For Railings, See Arch. Drawings

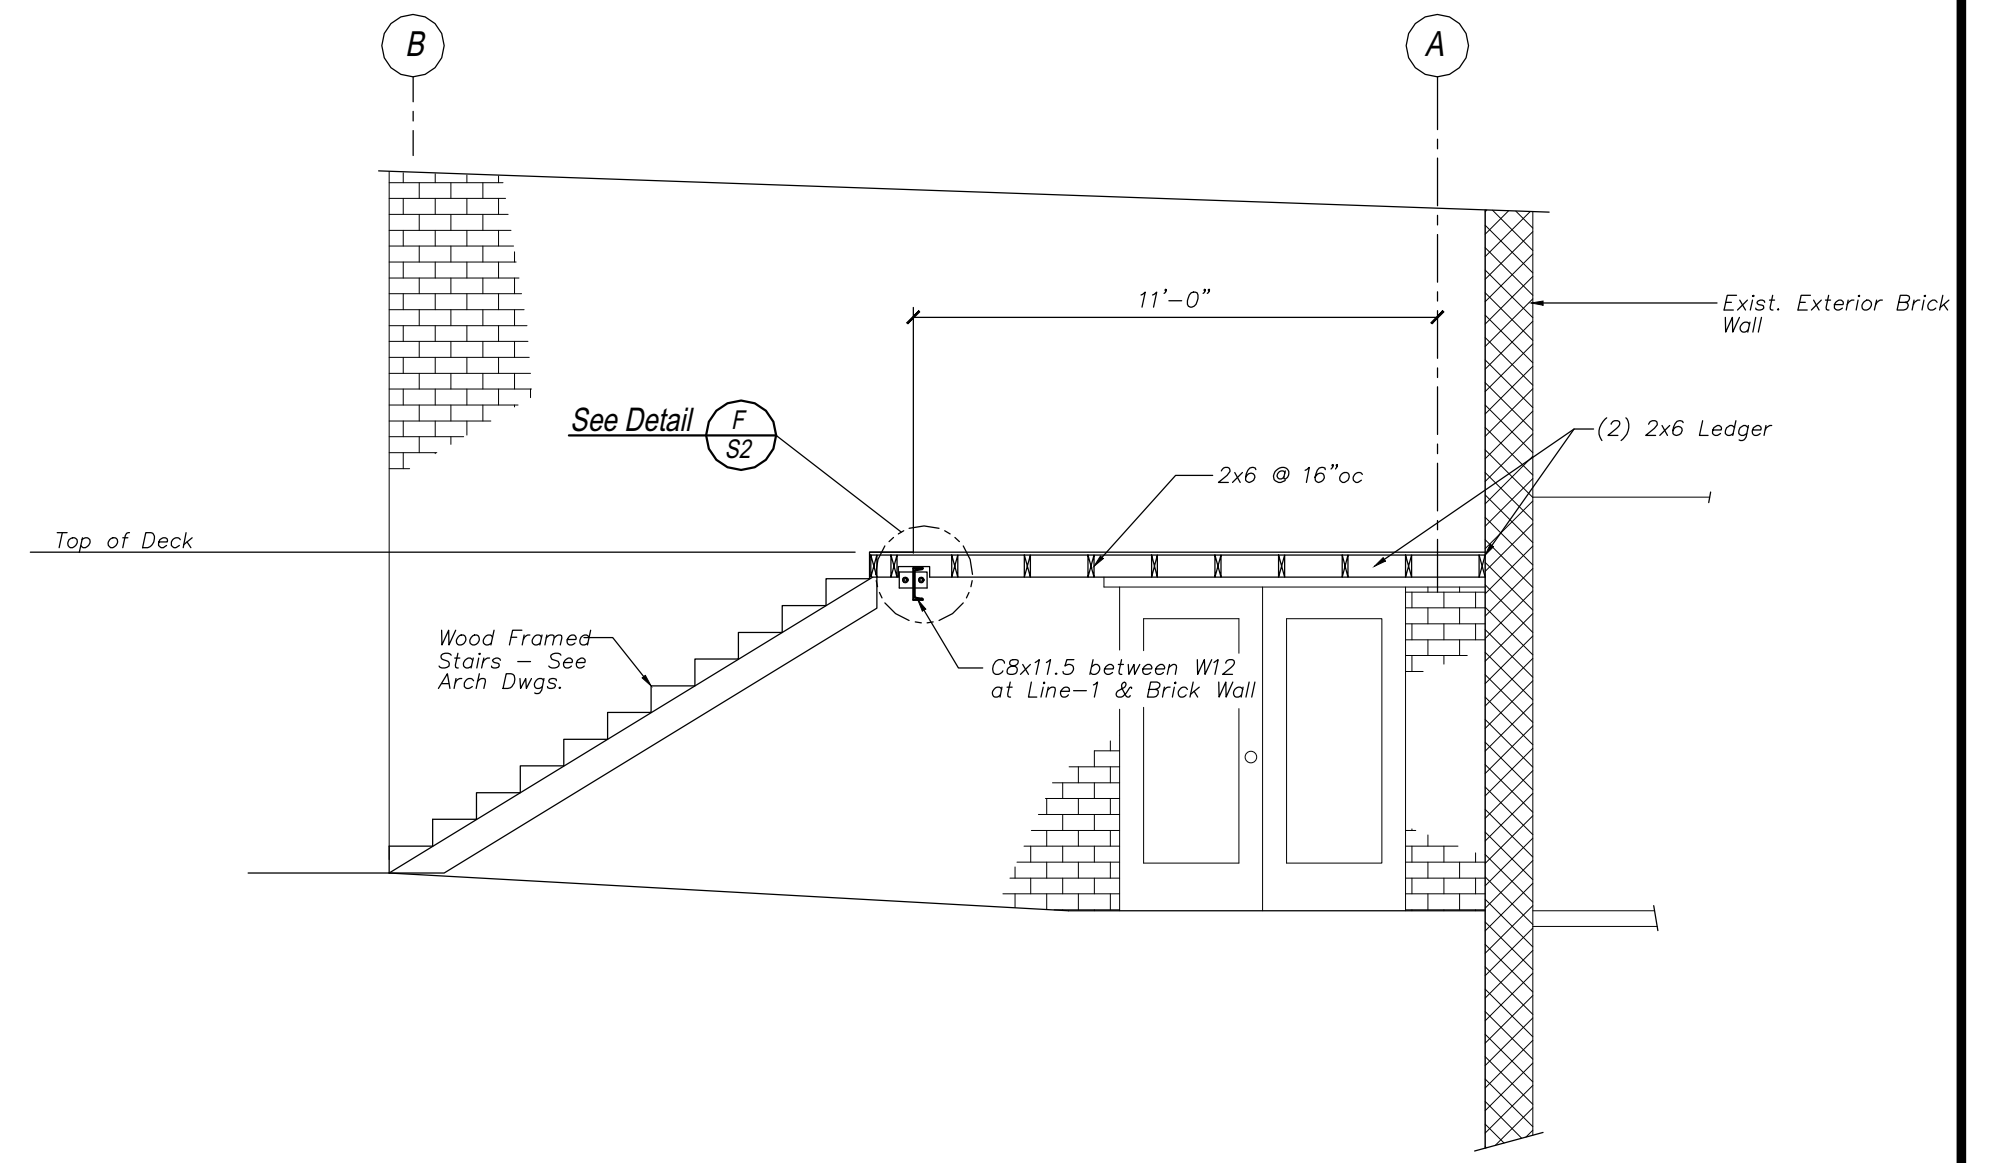


SECTION 5
Scale: 1/4" = 1'-0"
S1

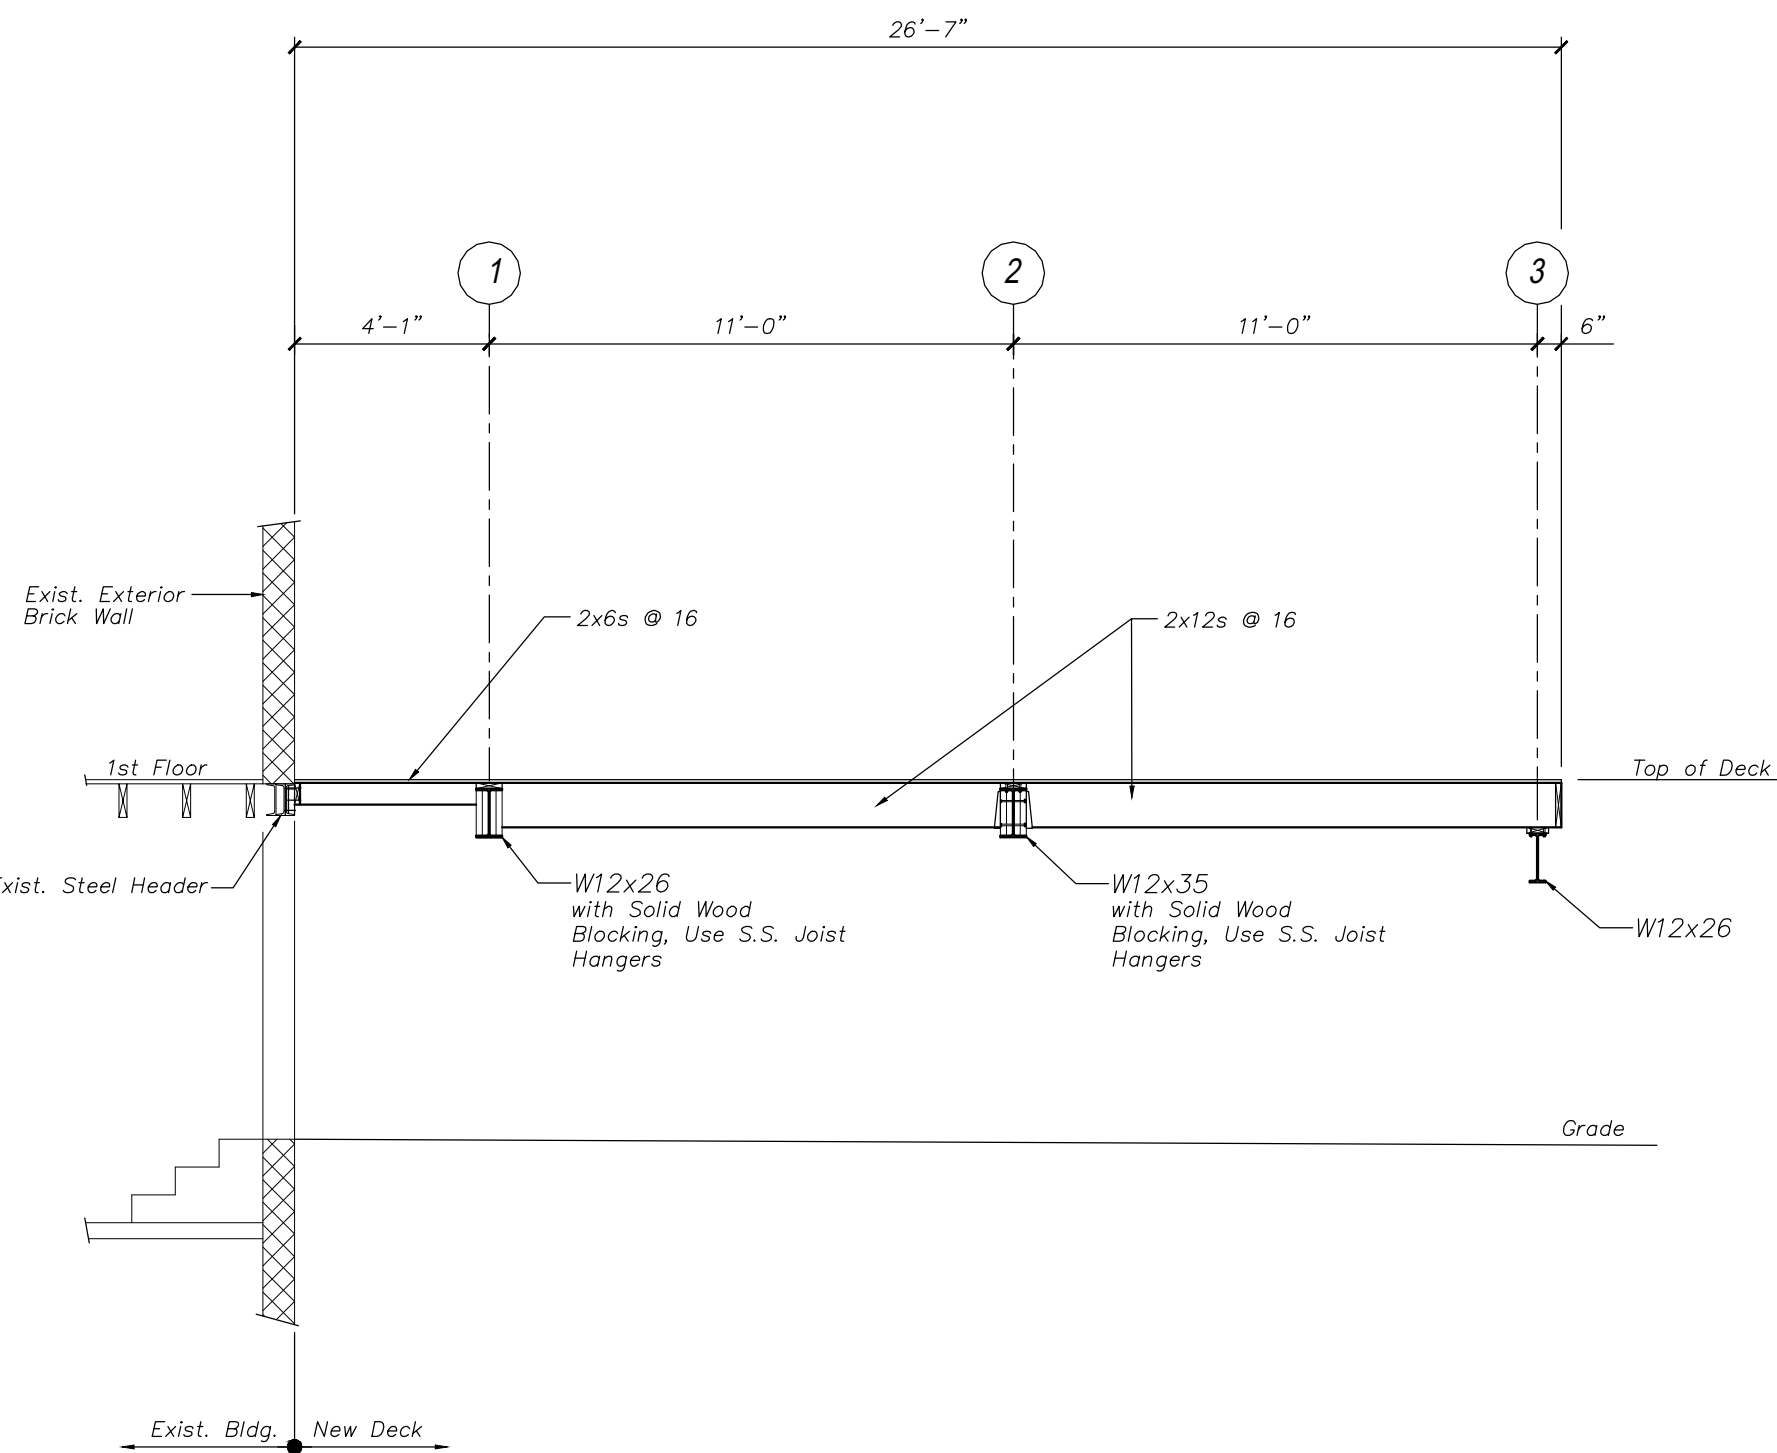


SECTION 2
Scale: 1/4" = 1'-0"
S1 For Railings, See Arch. Drawings

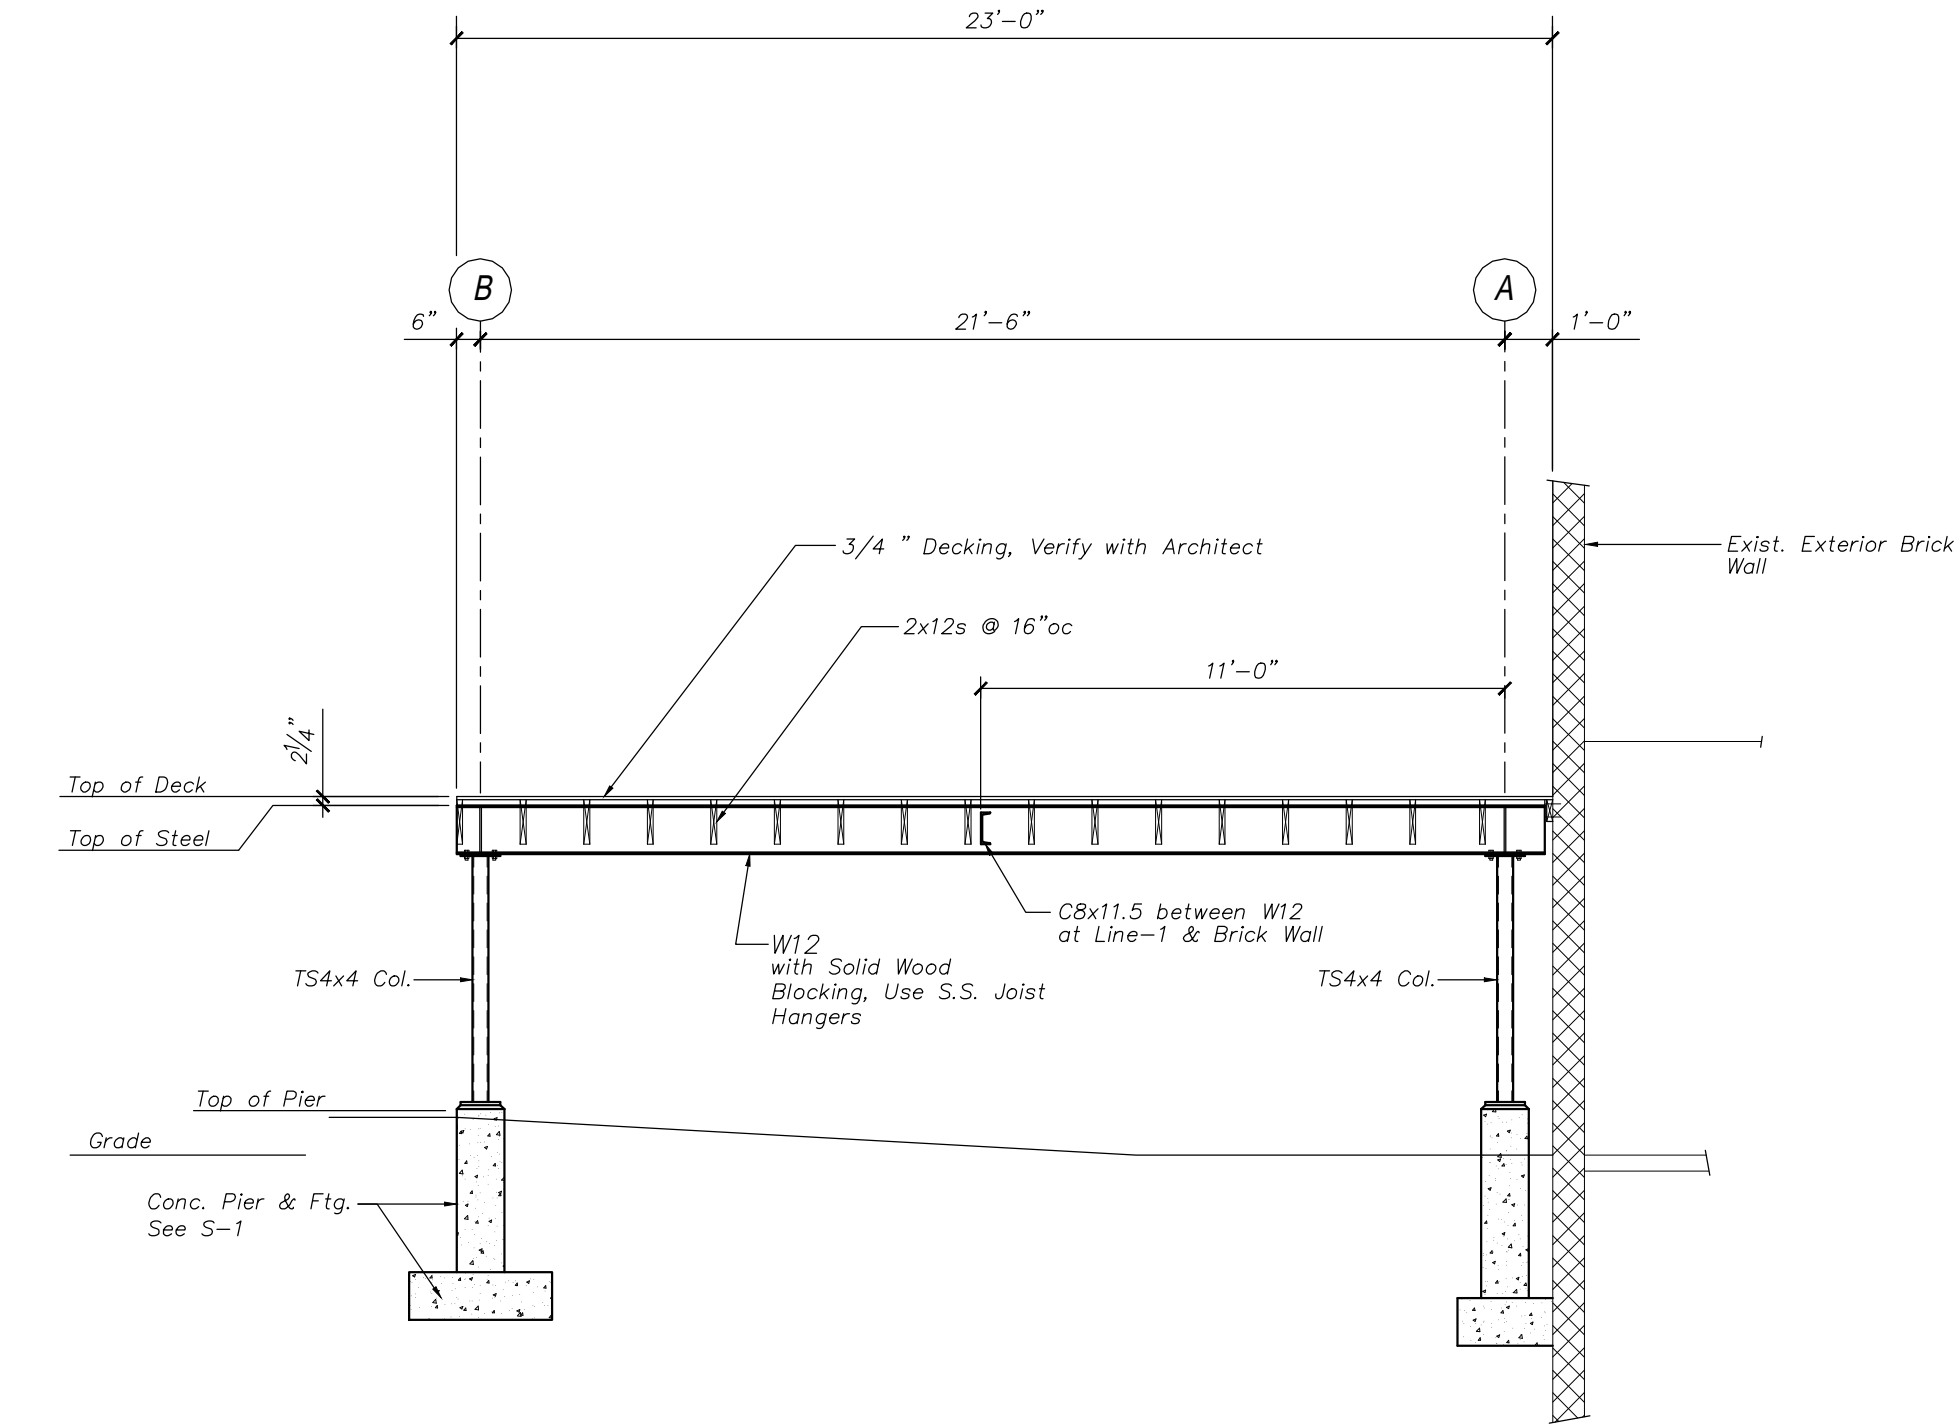

SECTION 4
Scale: 1/4" = 1'-0"
S1 For Railings, See Arch. Drawings

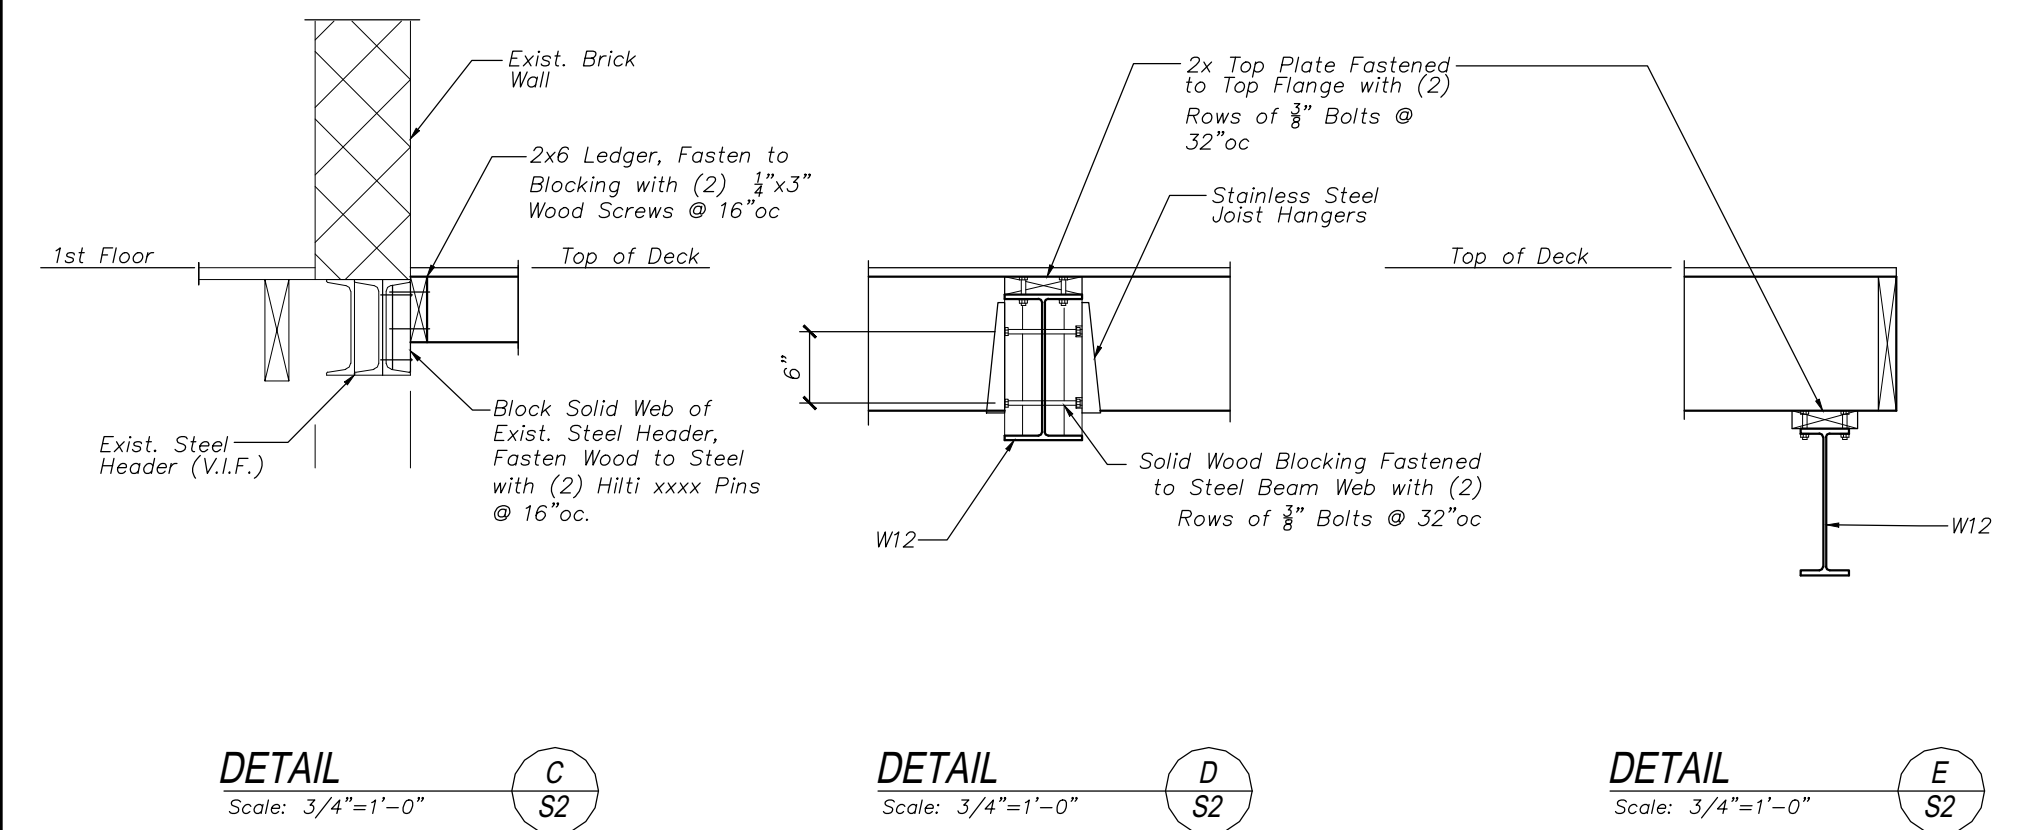

DETAIL C Scale: 3/4"=1'-0" S2
DETAIL D Scale: 3/4"=1'-0" S2
DETAIL E Scale: 3/4"=1'-0" S2

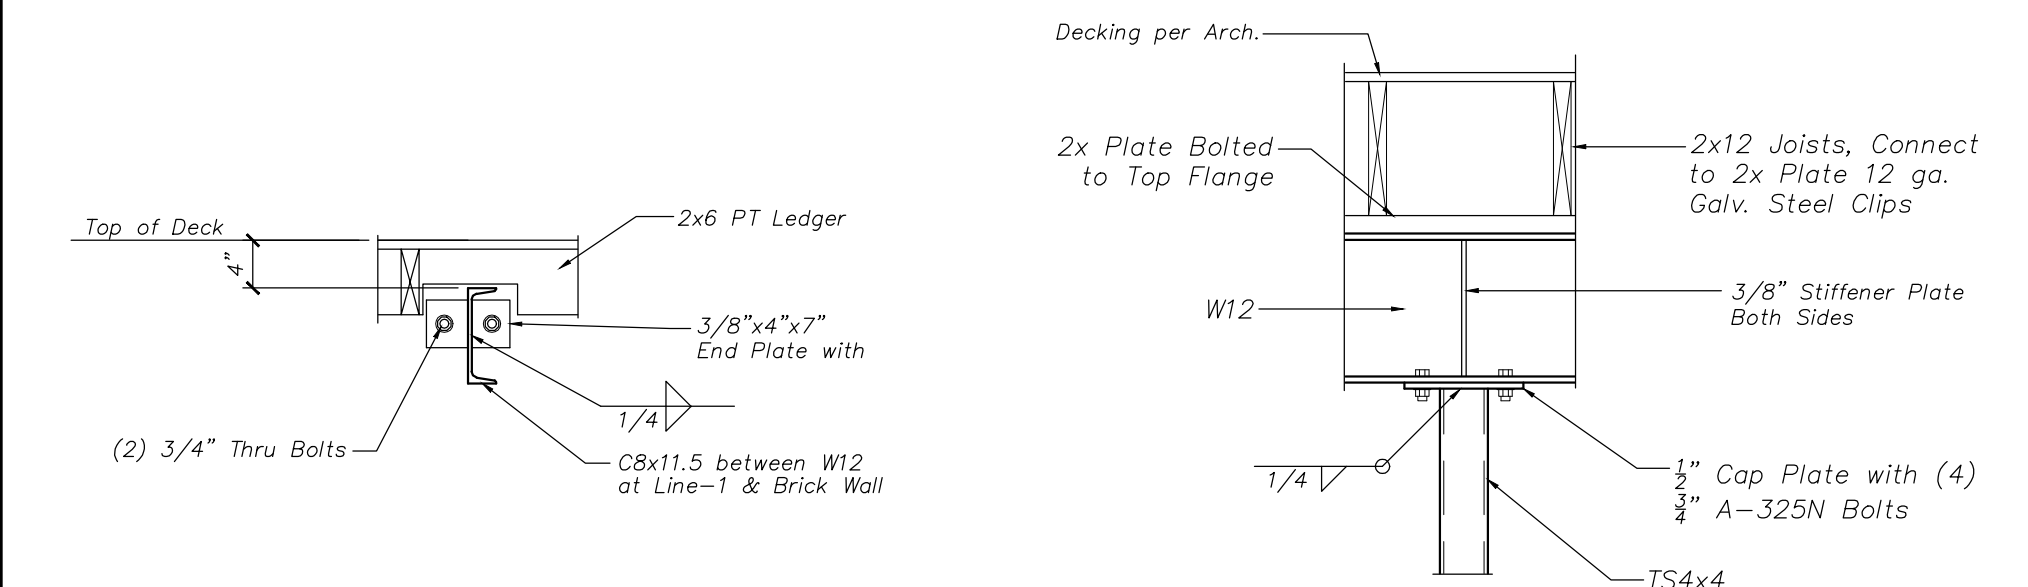


DETAIL F Scale: 3/4"=1'-0" S2 WF OVER COLUMN
DETAIL G Scale: 3/4"=1'-0" S1 WF OVER COLUMN

Shelley Engineering, Inc.
Structural Consultants
P.O. Box 1030
Gray, Maine 04039
Phone (207) 687-8031
www.ShelleyEngineering.com

ME
EL RAYO, Free Street
Portland

Issue	Date
Review	1/16/16
Review	2/10/16

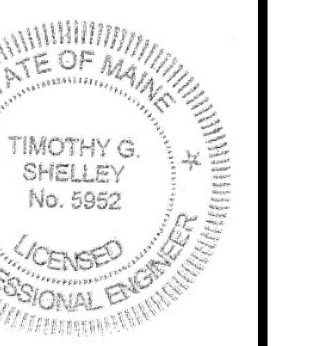

SHEET TITLE:
Structural
S2 of 2
SEI Job # 2016-011