
 


FINISH LEGEND	
FLOOR FINISH	<ul style="list-style-type: none"> Carpet Tile <ul style="list-style-type: none"> CPT-1 - Private Offices & Workstations CPT-2 - Meeting Rooms & Conference Rooms CPT-3 - Corridors Broadloom Carpet <ul style="list-style-type: none"> CPT-4 - Reception Area, Boardroom & Breakout Space Luxury Vinyl Tile <ul style="list-style-type: none"> LVT-1 - Kitchen, Copy, Break rms. Resilient Flooring <ul style="list-style-type: none"> RF-1 - Utility spaces Porcelain Floor Tile & Wall Tile <ul style="list-style-type: none"> T-1 - Floor Tile @ Toilet Rooms T-2 - Wall Tile @ Toilet Rooms
	<ul style="list-style-type: none"> Wall Base <ul style="list-style-type: none"> WB-1 - PAINTED WOOD BASE - P-9 WB-2 - STAINED WOOD BASE - TO MATCH EXISTING WOOD Traditional Wall Base <ul style="list-style-type: none"> VB-1 - (4") Rubber Wall Base VB-2 - (4") Rubber Wall Base Porcelain Wall Base Tile (6"x 24") <ul style="list-style-type: none"> T-3 - Wall Base Tile @ Toilet Rooms
	<ul style="list-style-type: none"> Paints (Sherwin Williams) <ul style="list-style-type: none"> P-1 - Wall (Field Color) P-2 - Private Office (Accent Color) P-3 - Corridor (Accent Color) P-4 - Corridor (Field Color) P-5 - Lounge/brary (Accent Color) P-6 - Stair Wall Color (Field Color) P-7 - Stair Wall Color (Accent Color) P-8 - Stair Metal Stringer Color P-9 - Door Frames, Doors & Wall Base WB-1 P-10 - GWB Ceilings & Soffits NOTE: <ul style="list-style-type: none"> P-10 @ ALL GWB SOFFITS/CEILINGS P-9 @ ALL DOOR FRAMES
WALL BASE	<ul style="list-style-type: none"> Wallcovering <ul style="list-style-type: none"> WC-1 - Elevators/Conference Breakout & Boardroom WC-2 - Reception Area WC-3 - Large Conference & Small Conference rooms Plastic Laminate <ul style="list-style-type: none"> PL-1 - Kitchen 991 & Coffee Bar 1081 PL-2 - Casework @ Copy Mail 709, Typical Copy Rooms & Coffee Bars PL-3 - Toilet Rooms PL-4 - Copy/Mail Center PL-5 - Copy/Mail Center Solid Surface <ul style="list-style-type: none"> SS-1 - Countertop @ Copy Mail 709, Kitchen 991, Typical Copy Rooms & Coffee Bars SS-2 - Small/Medium Meeting Rooms, Front Desk & Boardroom SS-3 - Vanity @ Toilet Rooms SS-4 - Transition Counter @ Conference Breakout Solid Hardwood/Wood Veneer <ul style="list-style-type: none"> WD-1 - To Match Existing Wood Finish
	<ul style="list-style-type: none"> Use With <ul style="list-style-type: none"> LVT-1 RF-1 T-1
	<ul style="list-style-type: none"> Paint Colors <ul style="list-style-type: none"> P-1 P-2 P-3 P-4 P-5 P-6 P-7 P-8 P-9 P-10
MILLWORK FINISHES	<ul style="list-style-type: none"> Millwork Finishes <ul style="list-style-type: none"> WC-1 WC-2 WC-3 PL-1 PL-2 PL-3 PL-4 PL-5 SS-1 SS-2 SS-3 SS-4 WD-1
	<ul style="list-style-type: none"> Millwork Finishes <ul style="list-style-type: none"> WC-1 WC-2 WC-3 PL-1 PL-2 PL-3 PL-4 PL-5 SS-1 SS-2 SS-3 SS-4 WD-1

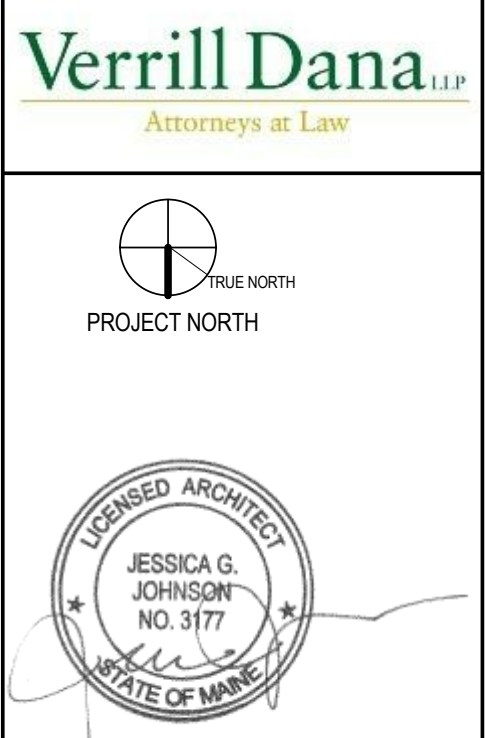

THIS DRAWING IS THE PROPERTY OF CANAL 5 STUDIO AND IS NOT TO BE COPIED OR REPRODUCED IN PART OR WHOLE. 2014 © CANAL 5 STUDIO

Mark	Date	Description

Project Status
ISSUED FOR CONSTRUCTION
 SEPTEMBER 21, 2016

Drawing Title
FLOOR 8 FINISH PLAN
 Scale: 1/8" = 1'-0"

Drawing Number
A72.2

FLOOR 8 FINISH PLAN
 1/8" = 1'-0"