




7 NORTH @ BREAKOUT SPACE 1093
 1/4" = 1'-0"

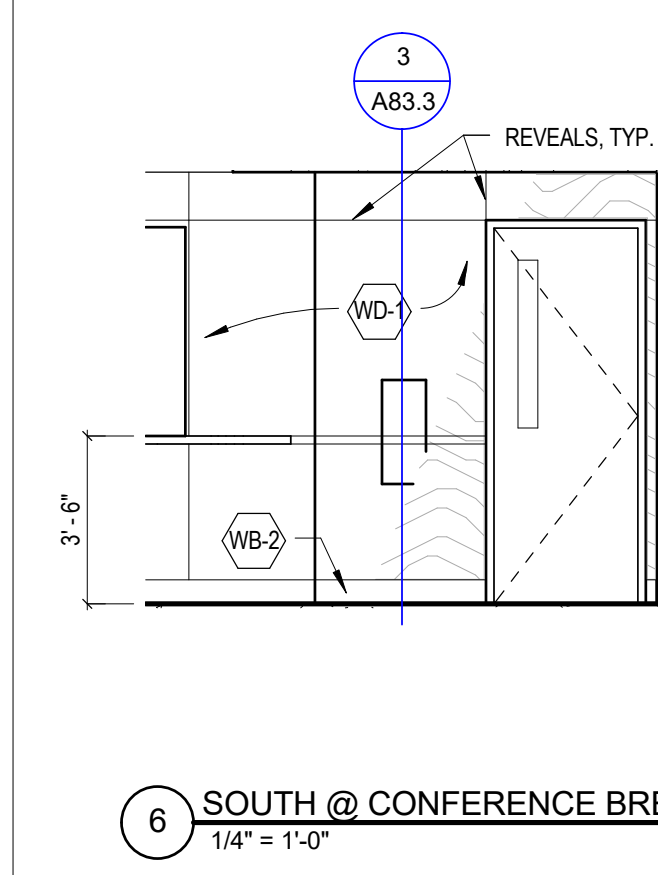


6 SOUTH @ CONFERENCE BREAKOUT 990
 1/4" = 1'-0"

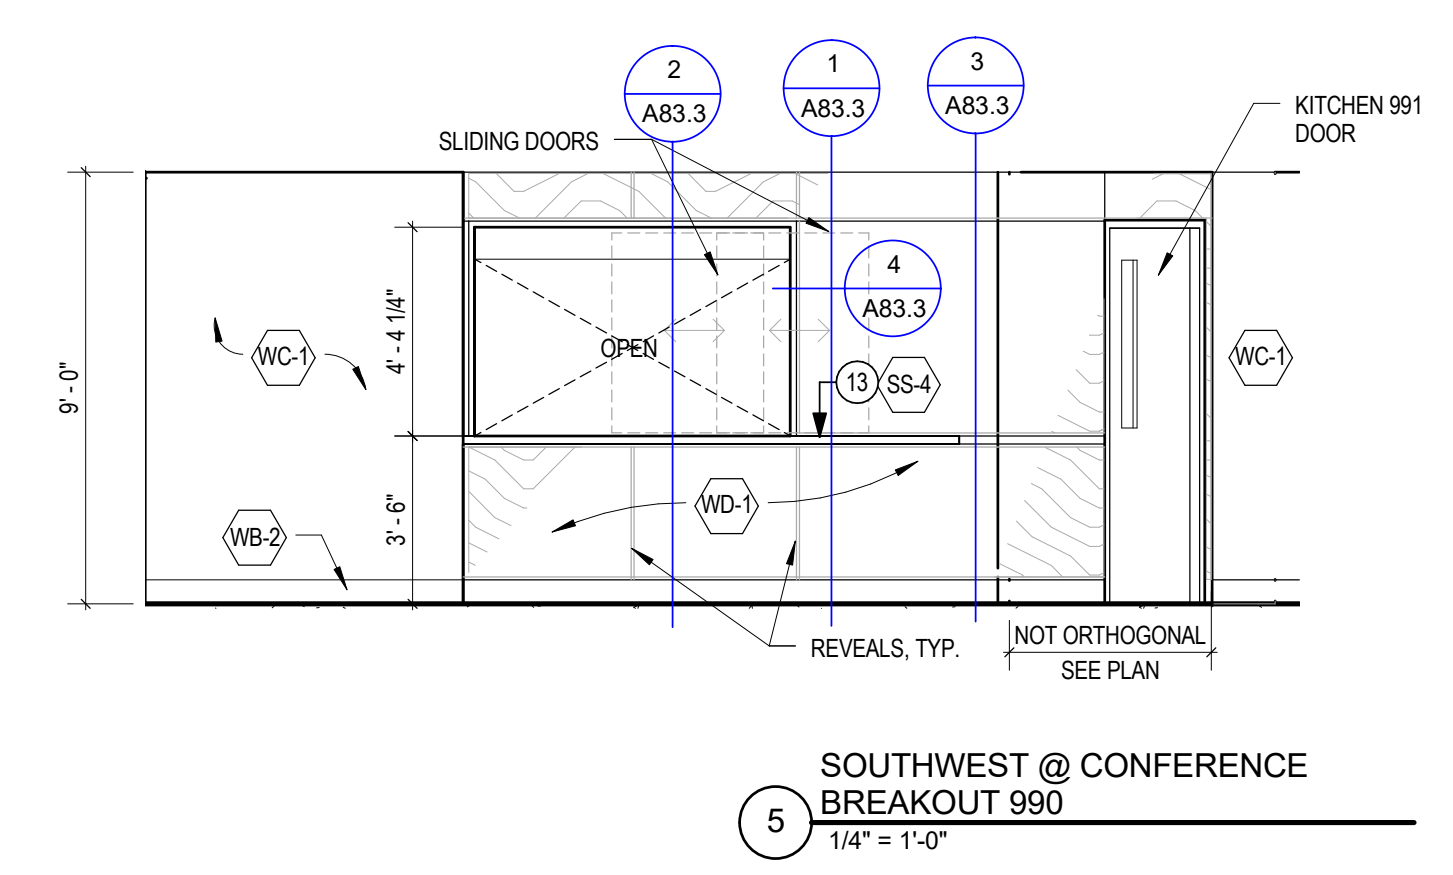


5 SOUTHWEST @ CONFERENCE BREAKOUT 990
 1/4" = 1'-0"

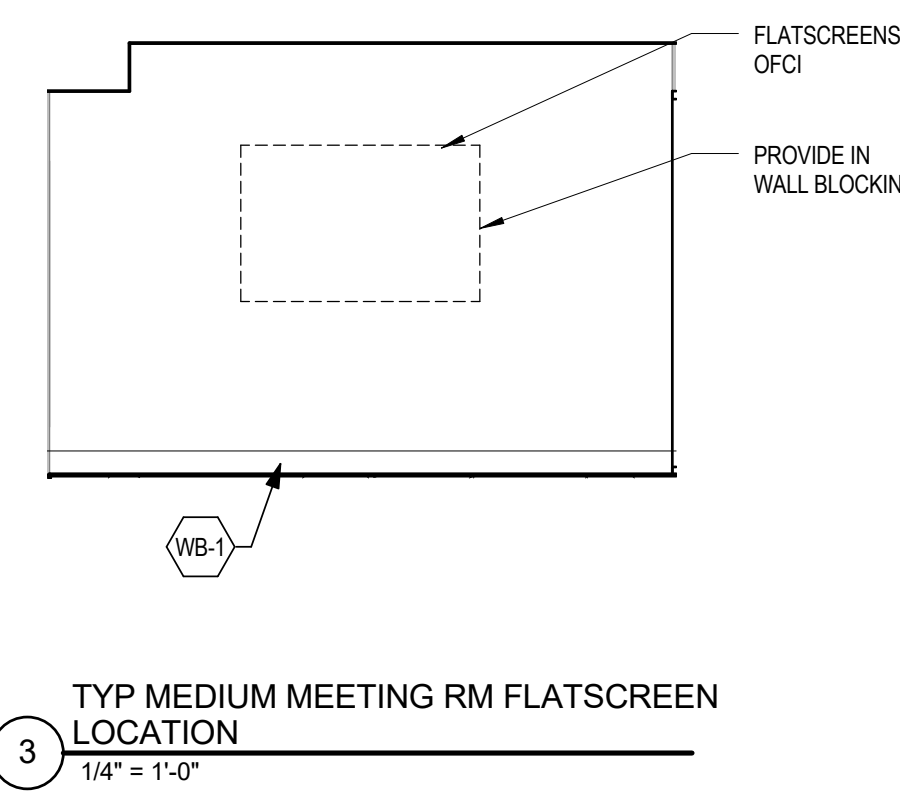


3 TYP MEDIUM MEETING RM FLATSCREEN LOCATION
 1/4" = 1'-0"

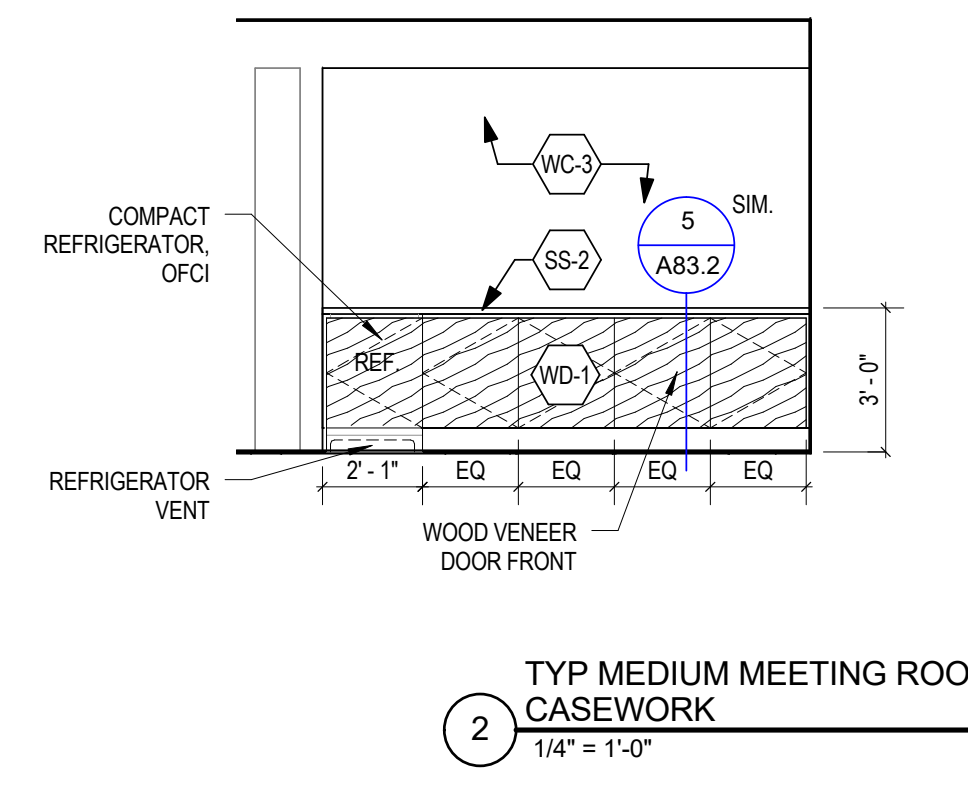

2 TYP MEDIUM MEETING ROOM CASEWORK
 1/4" = 1'-0"

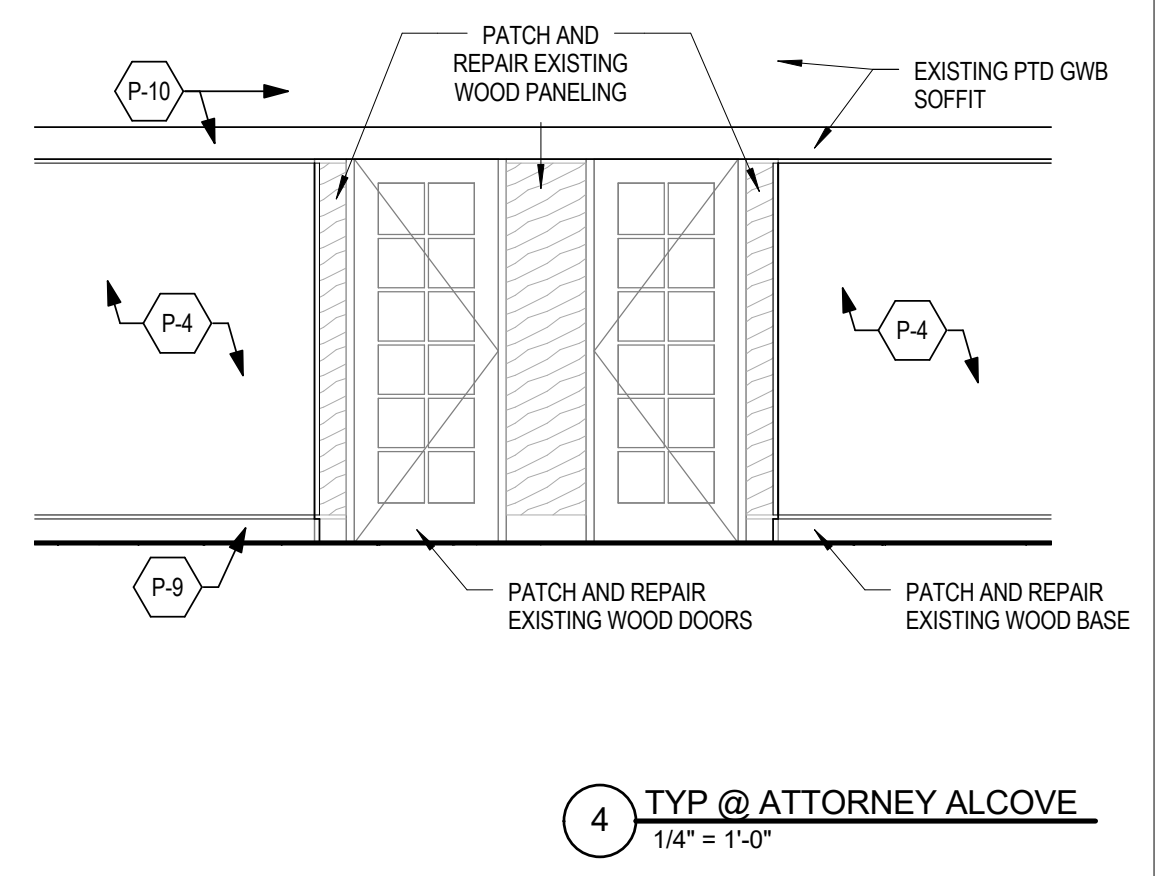

4 TYP @ ATTORNEY ALCOVE
 1/4" = 1'-0"

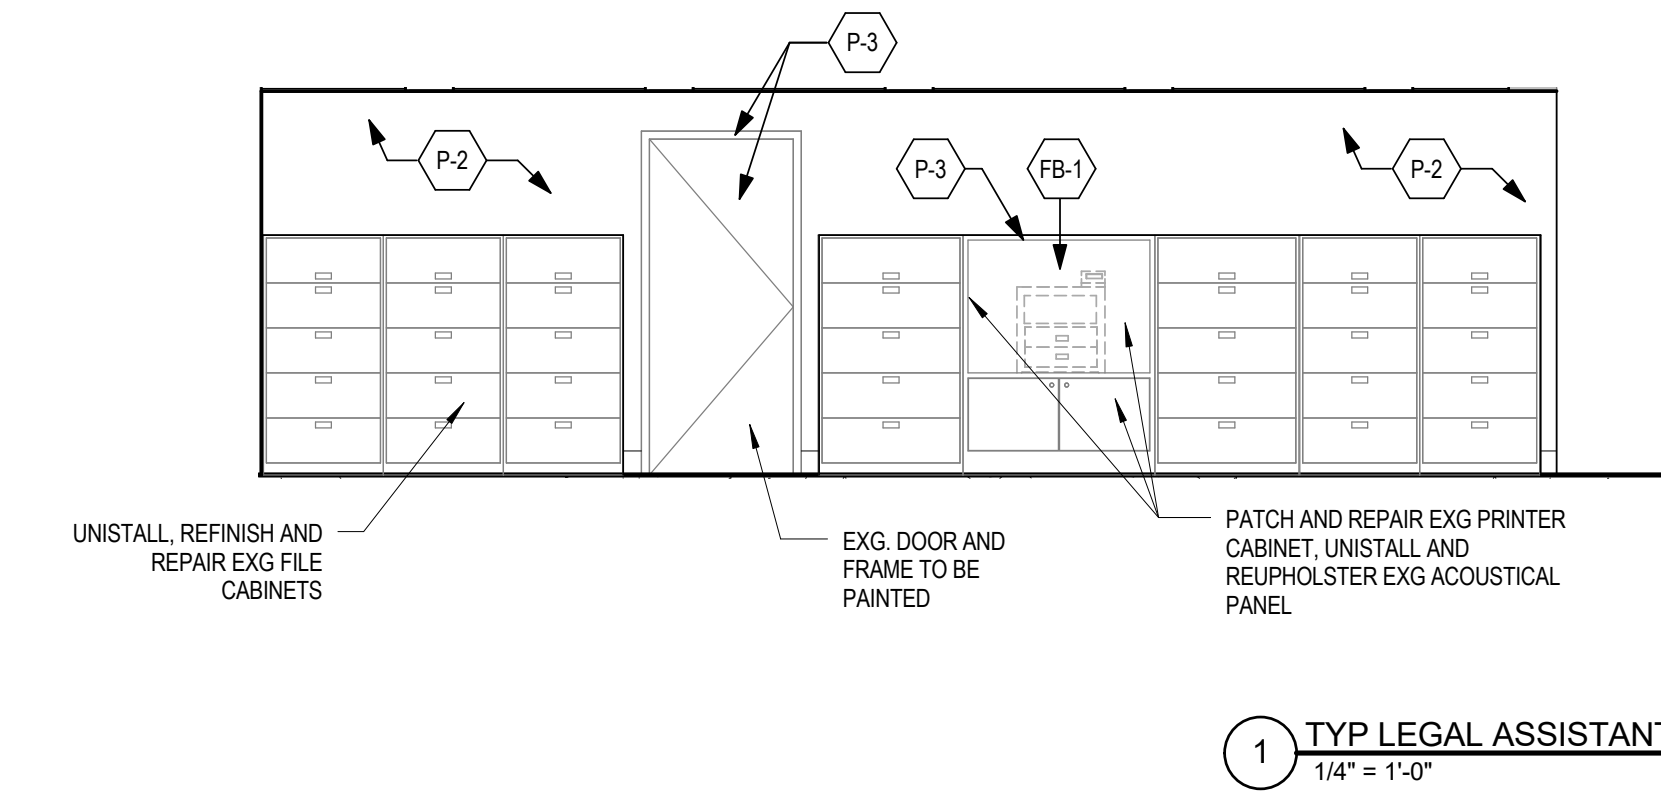

1 TYP LEGAL ASSISTANT FILE CABINETS
 1/4" = 1'-0"

THIS DRAWING IS THE PROPERTY OF CANAL 5 STUDIO AND IS NOT TO BE COPIED OR REPRODUCED IN PART OR WHOLE. 2014 © CANAL 5 STUDIO

Mark	Date	Description

ISSUED FOR CONSTRUCTION
 SEPTEMBER 21, 2016

Drawing Title
INTERIOR ELEVATIONS
 Scale: 1/4" = 1'-0"
 Drawing Number

A81.2