




**10 WOOD PANEL DETAIL AT HEAD**  
3\"/>

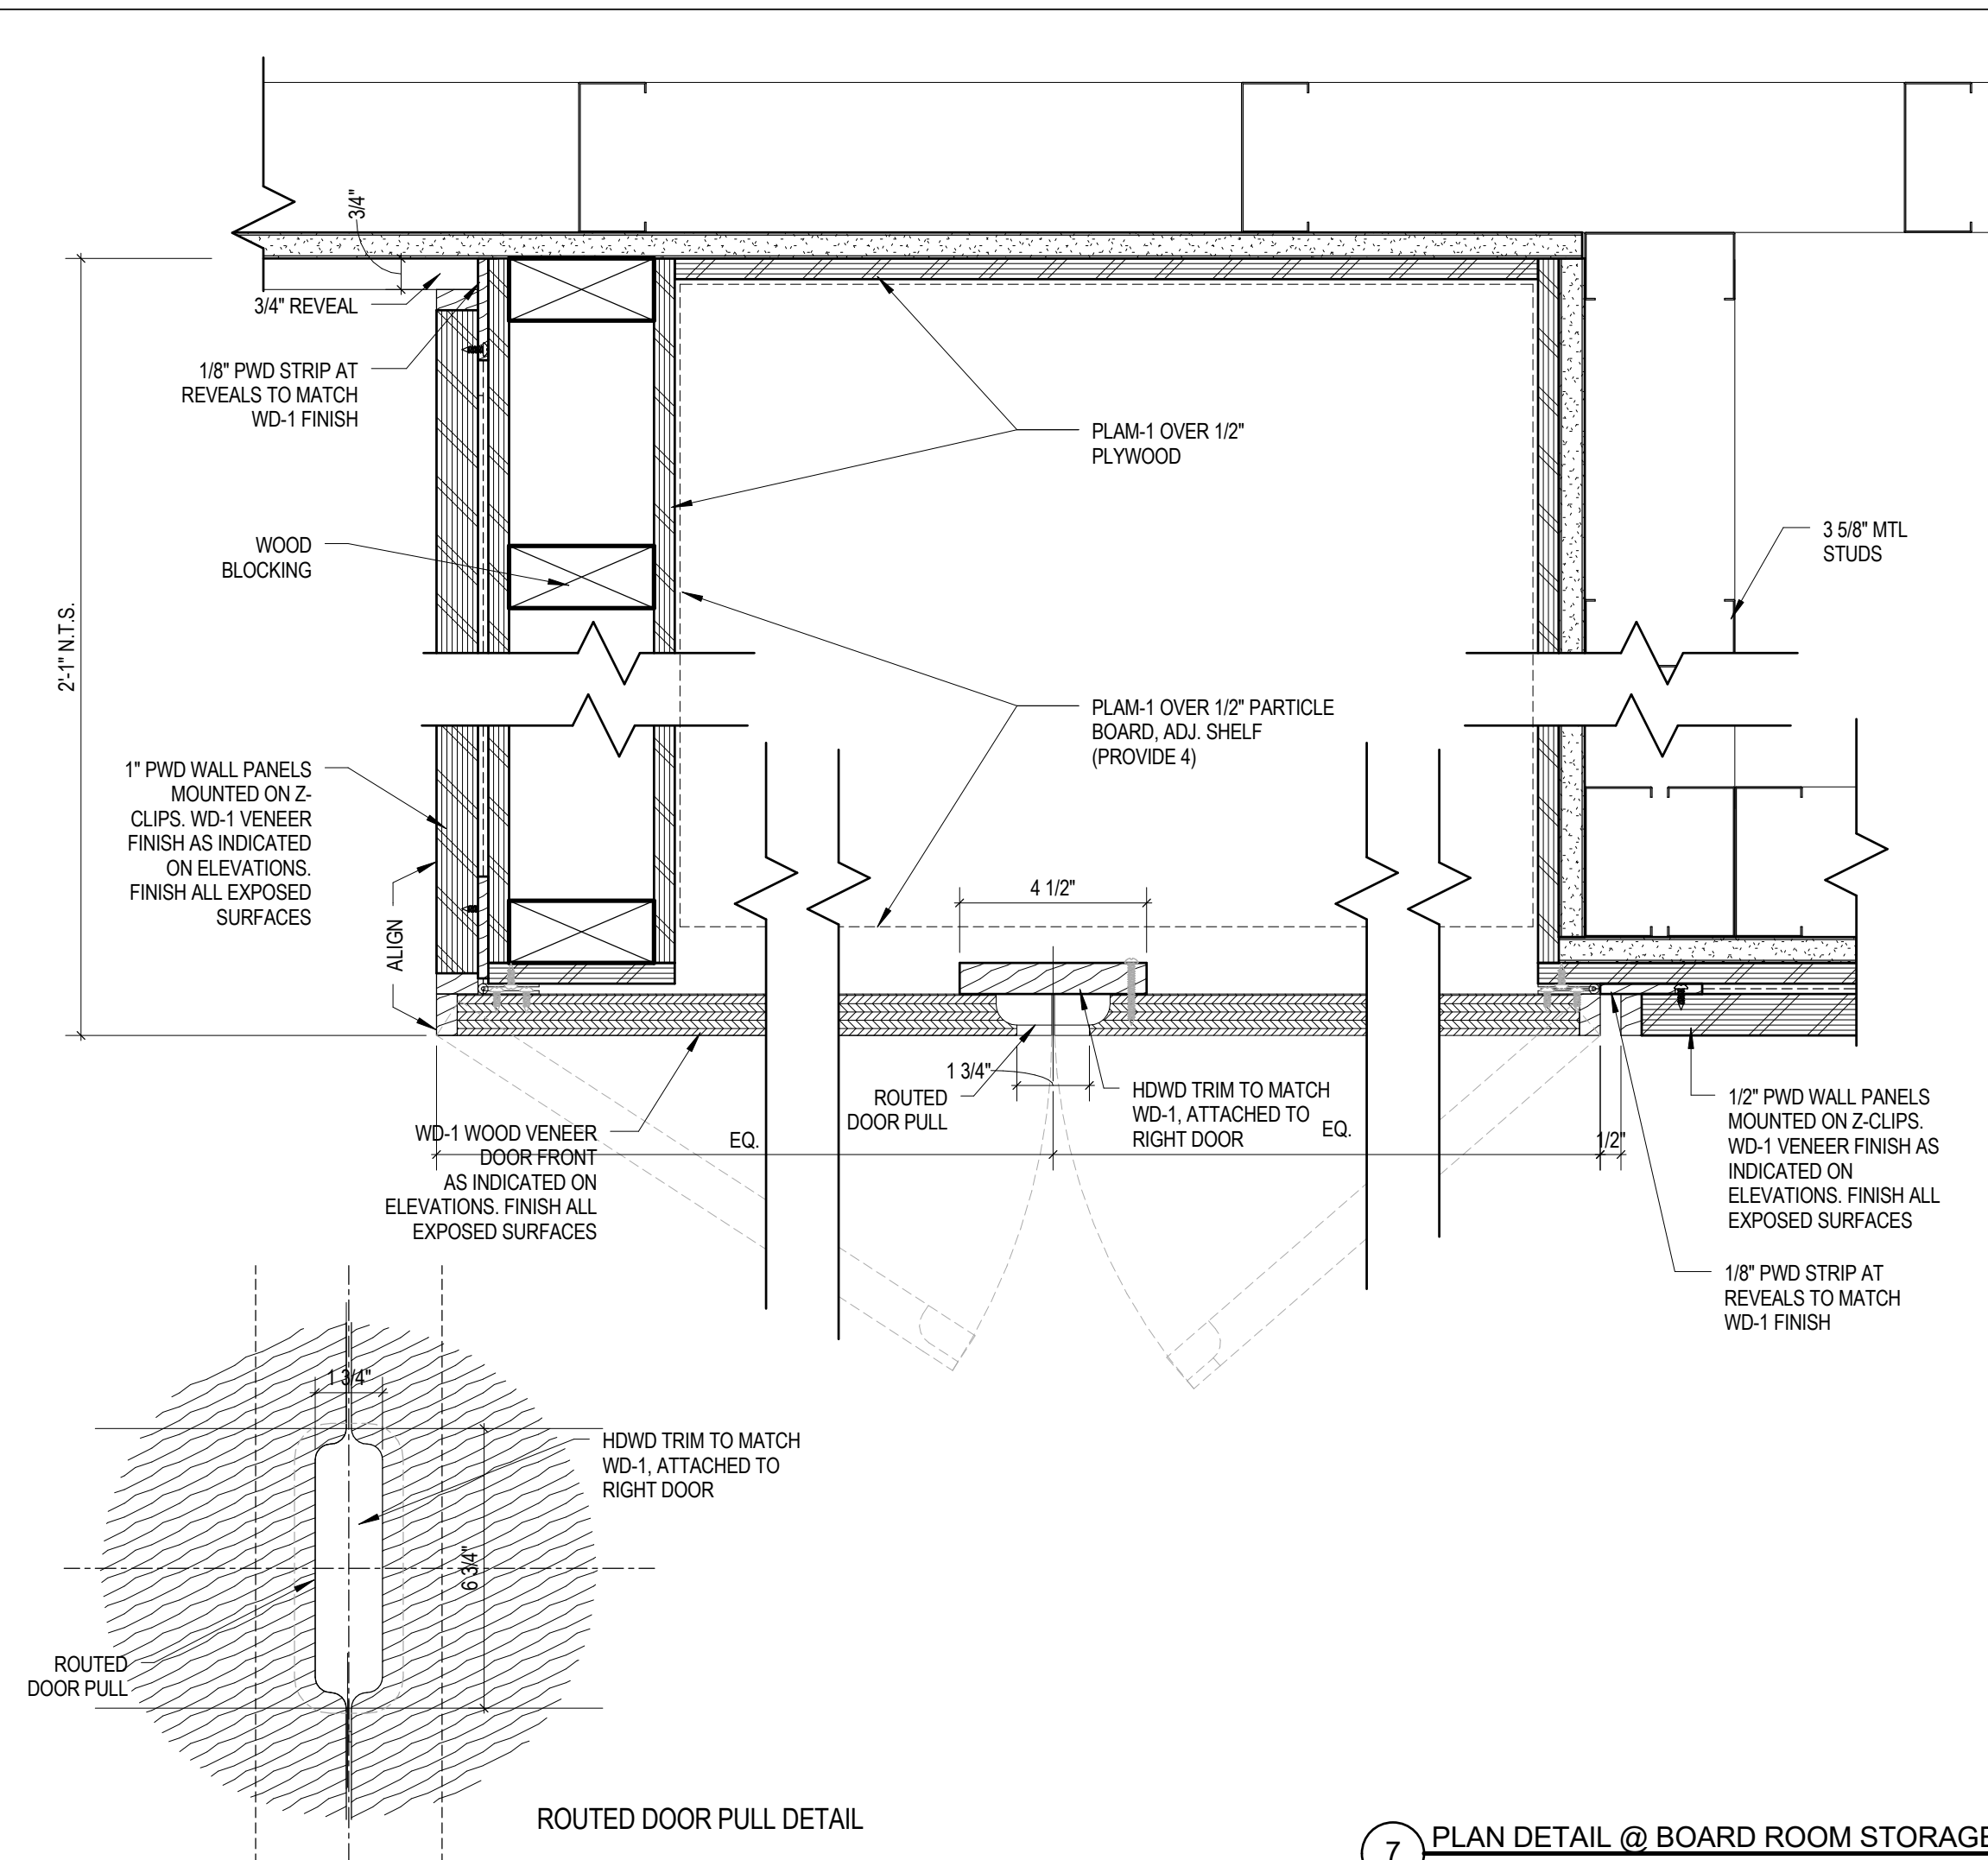


**7 PLAN DETAIL @ BOARD ROOM STORAGE**  
3\"/>

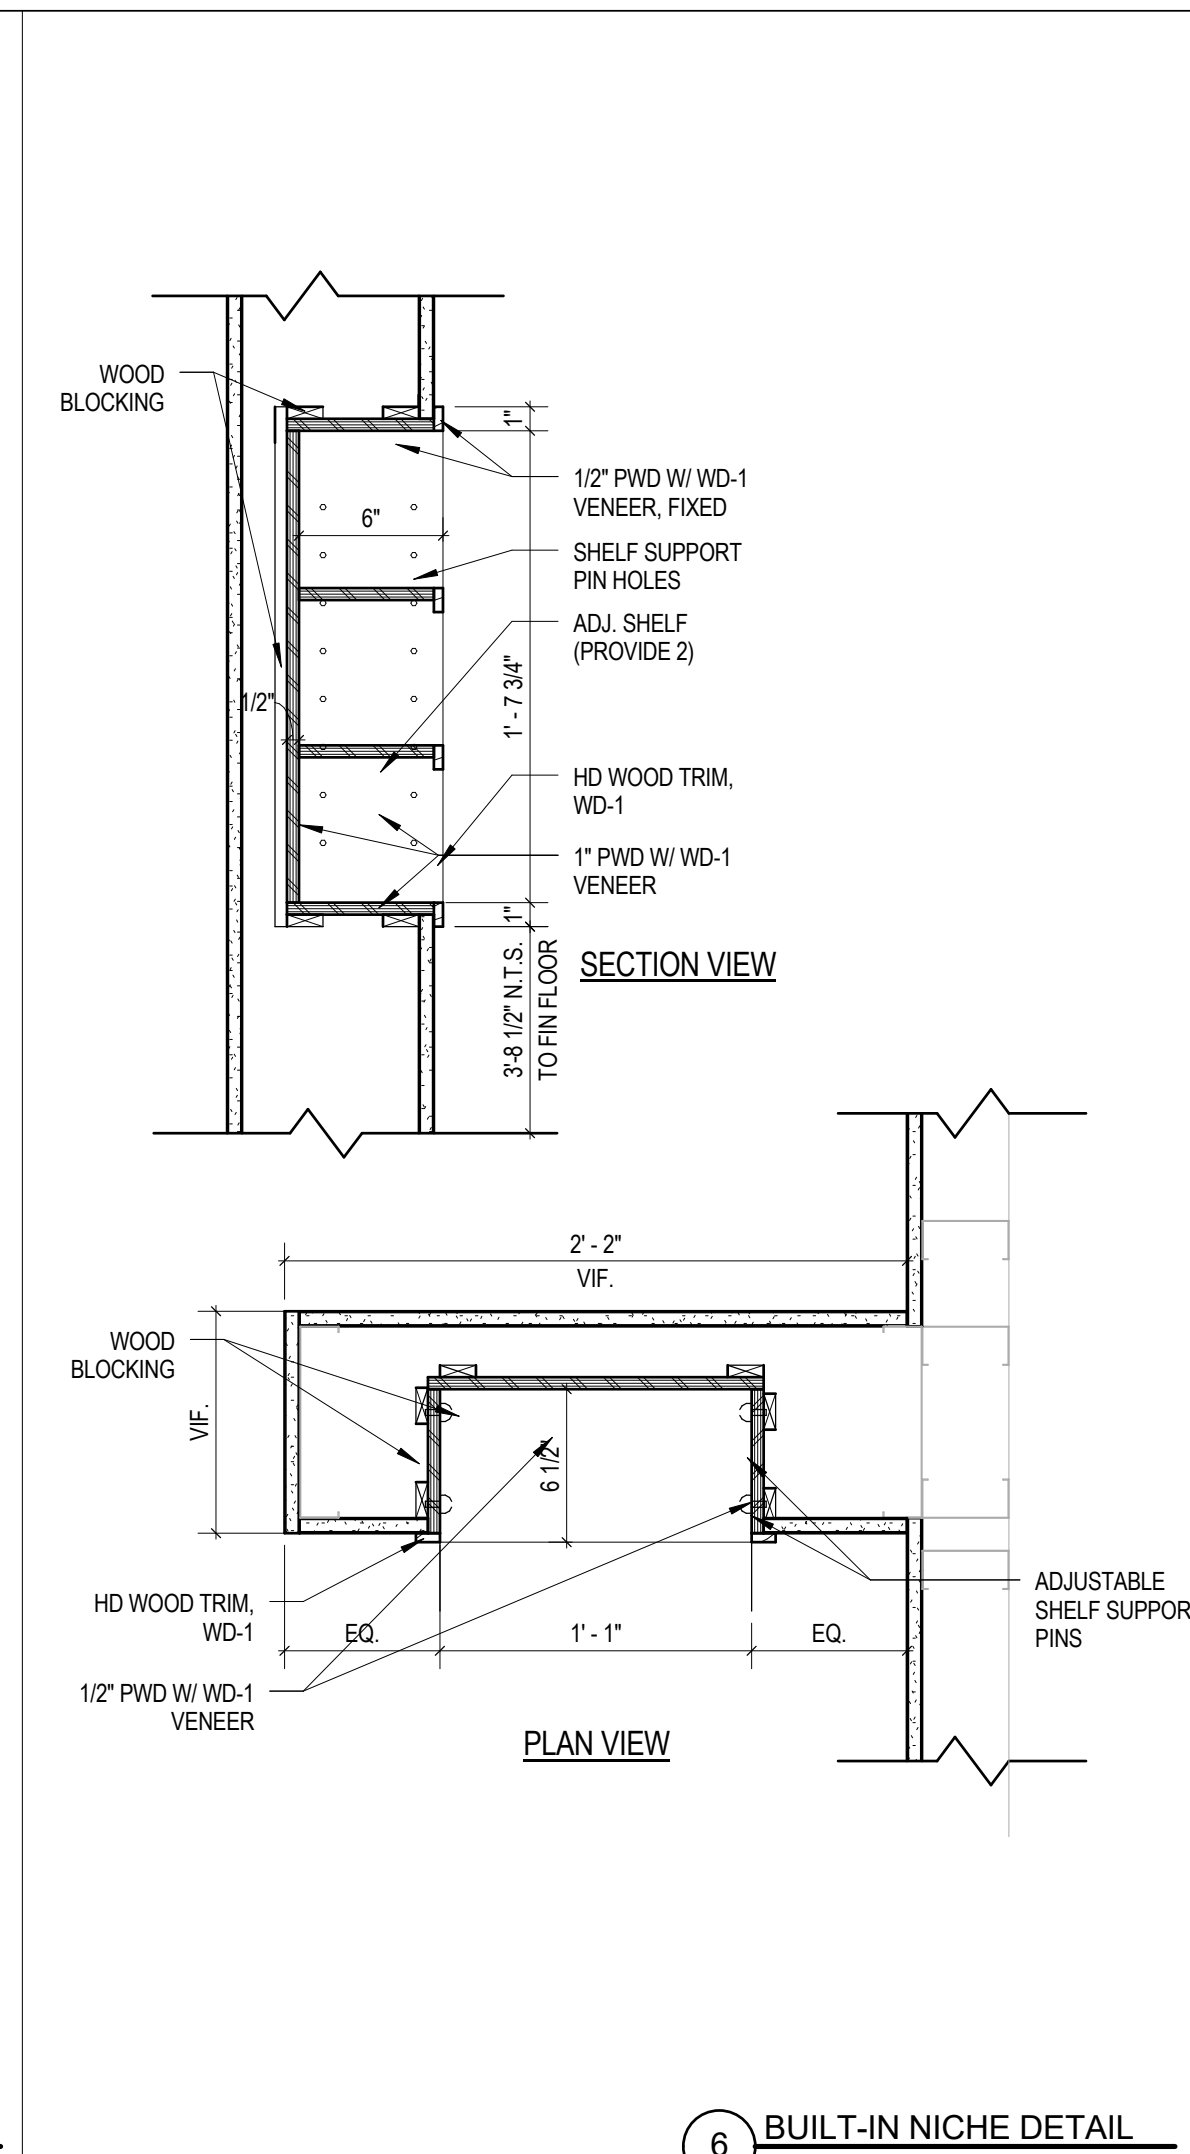


**6 BUILT-IN NICHE DETAIL**  
1 1/2\"/>

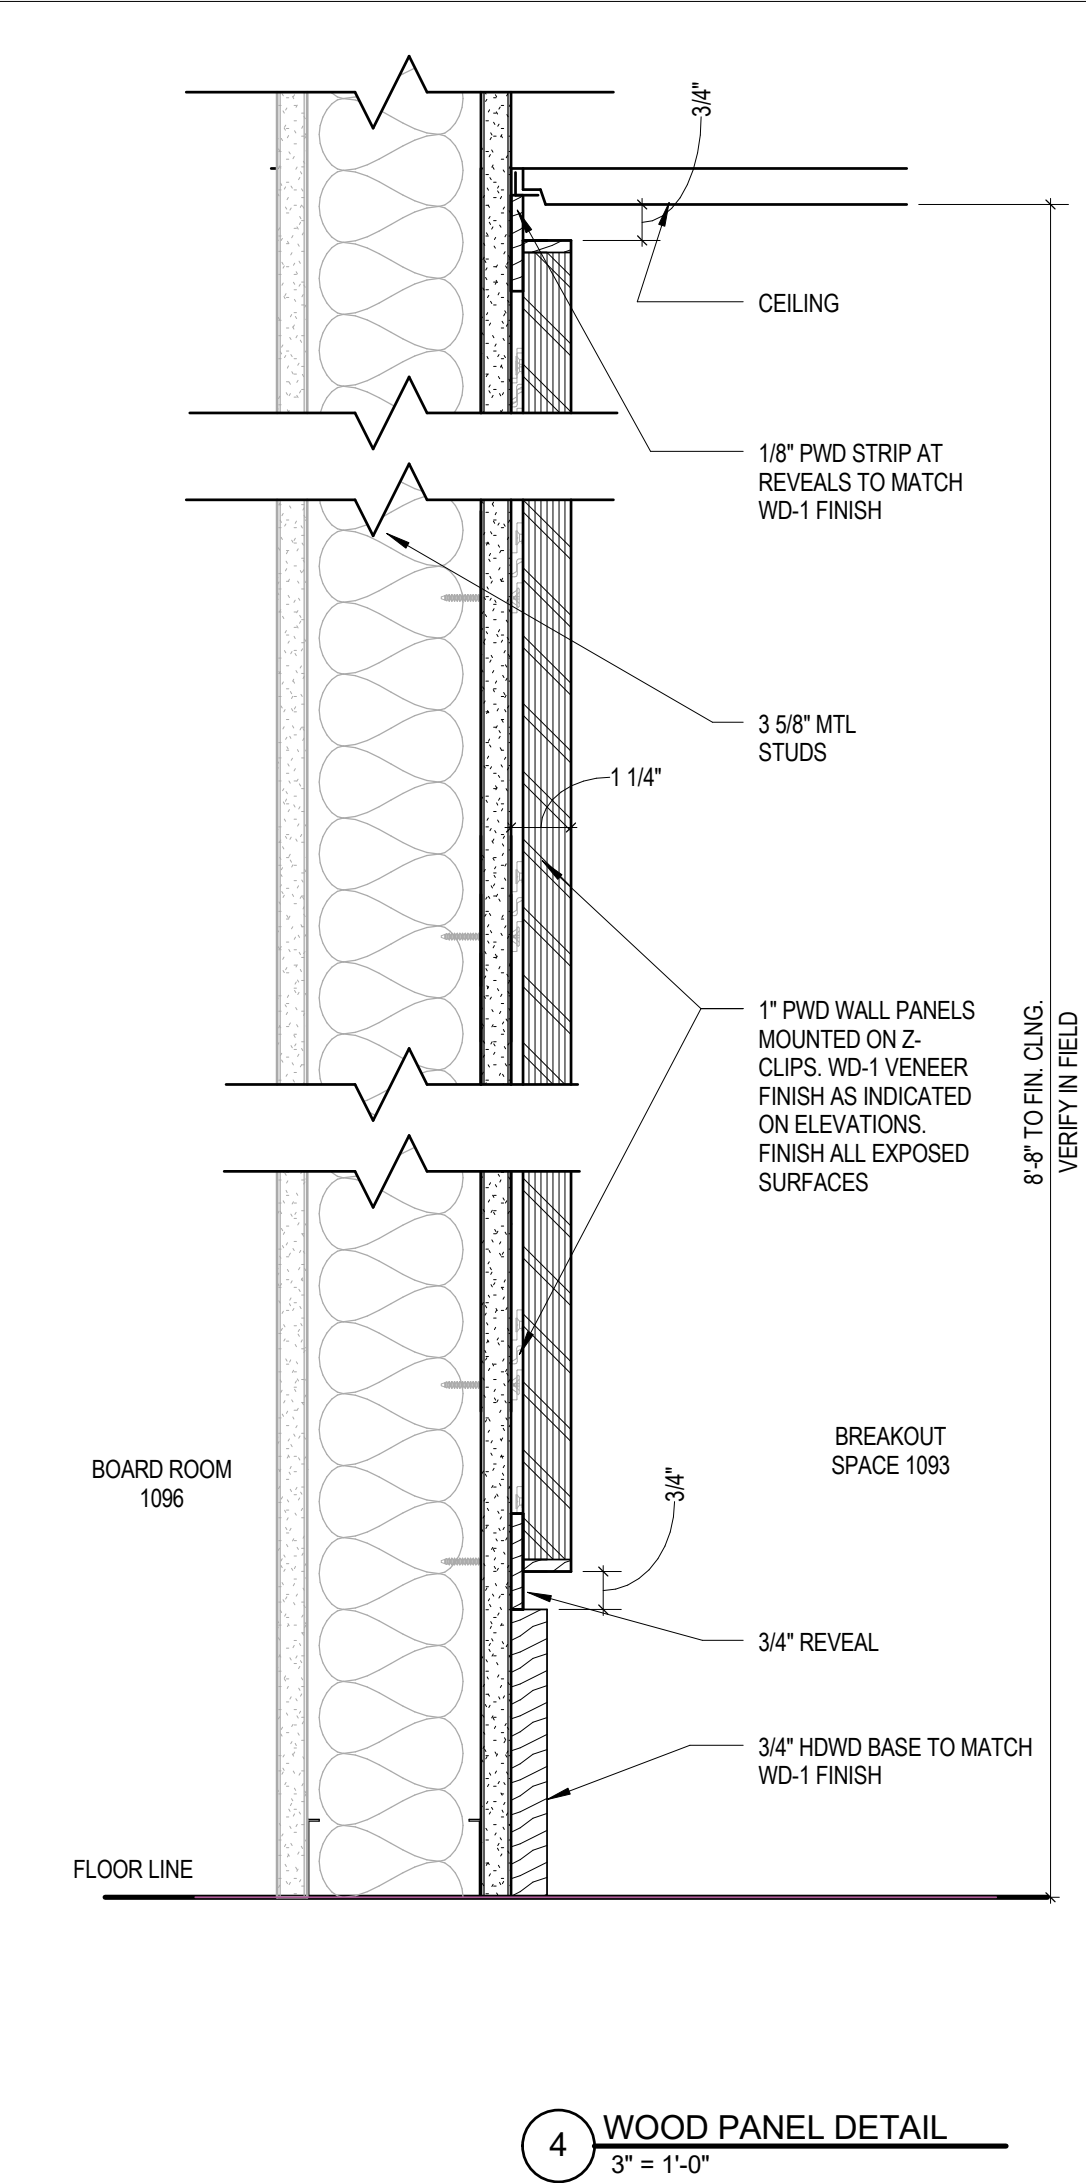


**4 WOOD PANEL DETAIL**  
3\"/>

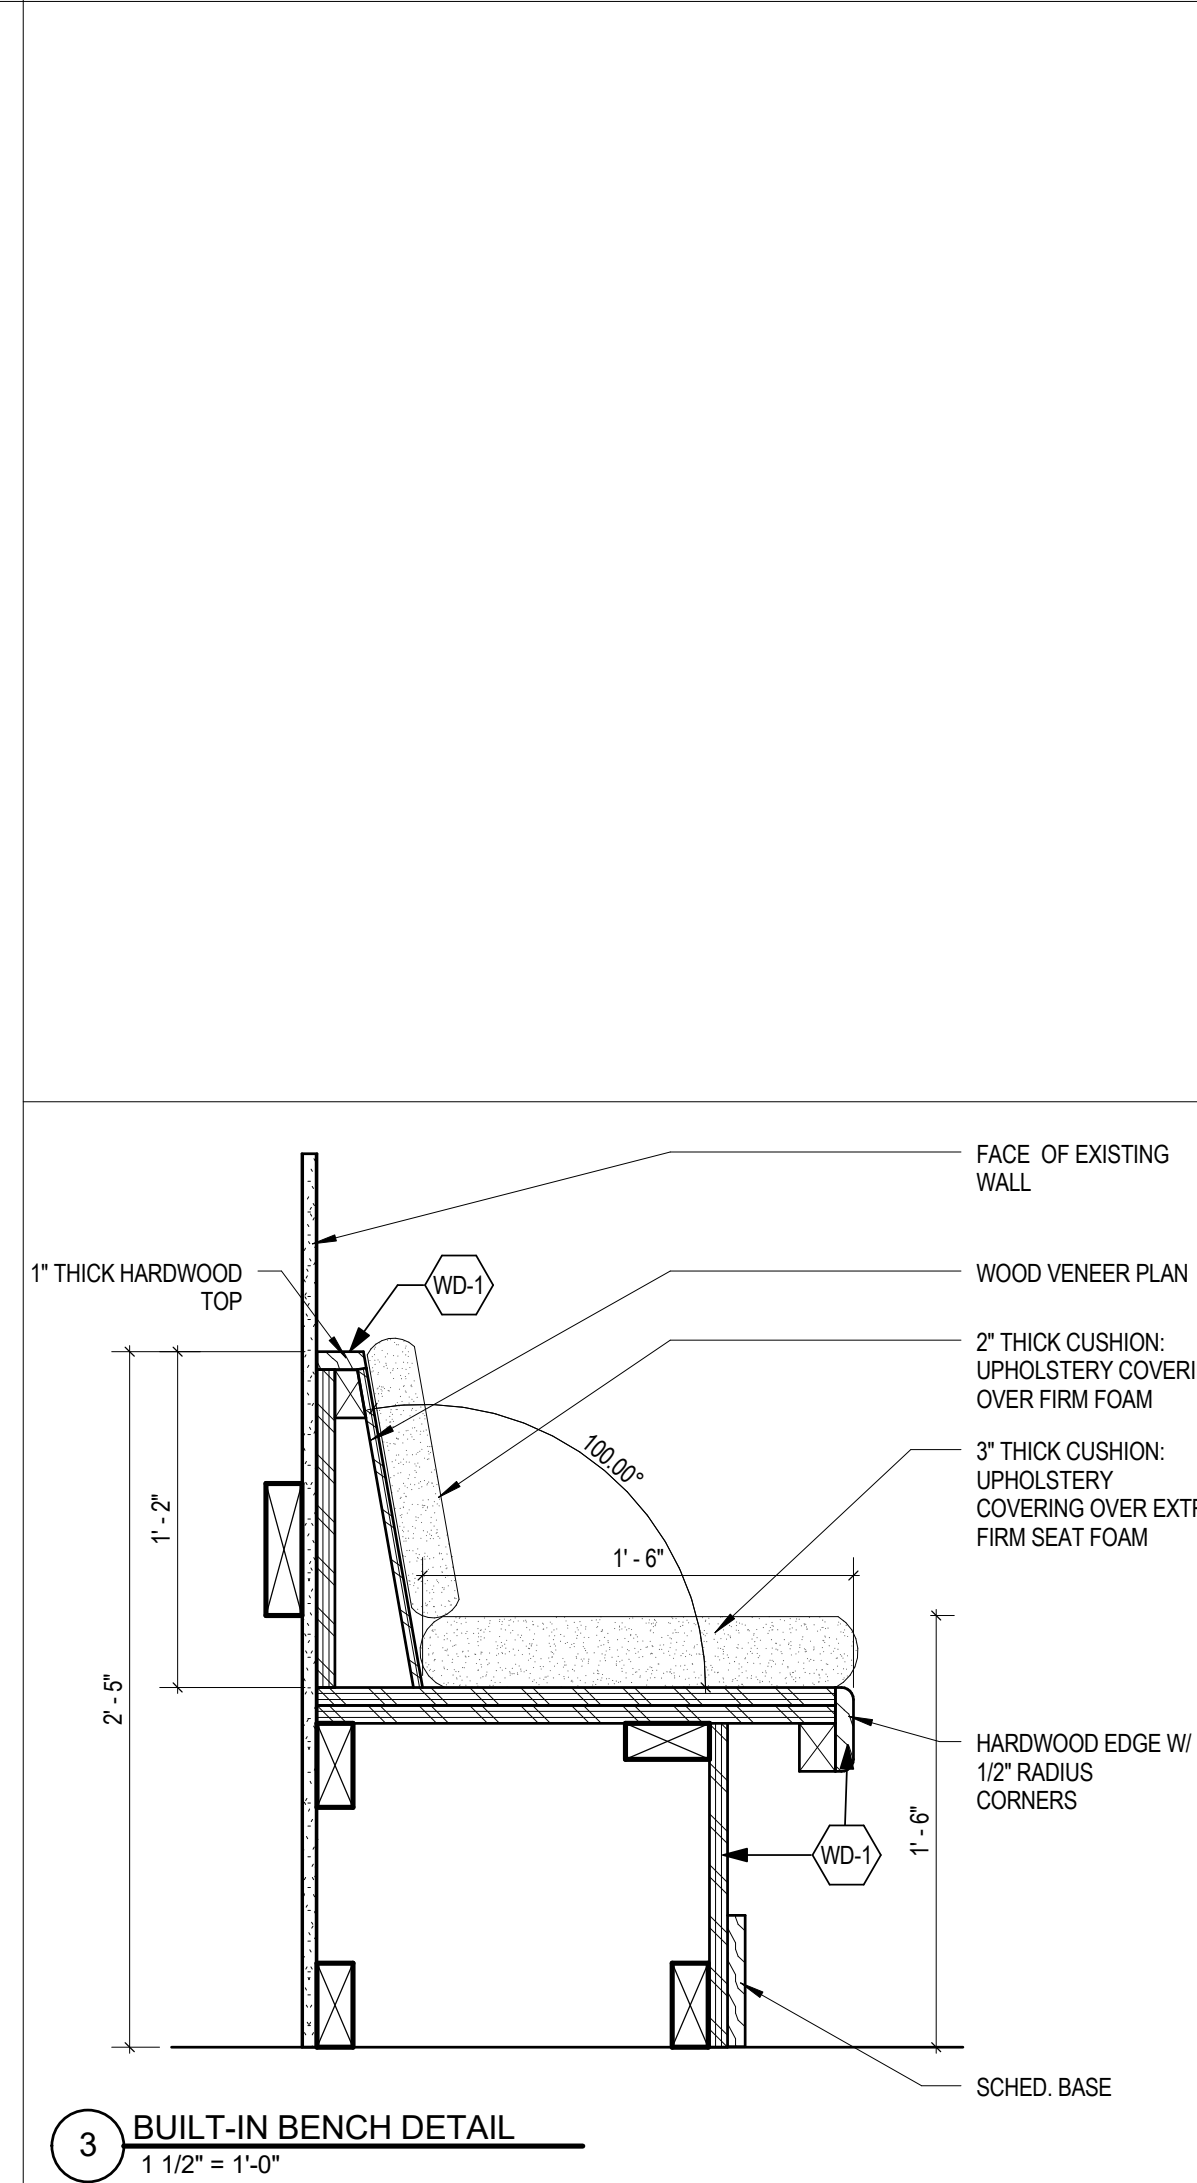

**3 BUILT-IN BENCH DETAIL**  
1 1/2\"/>

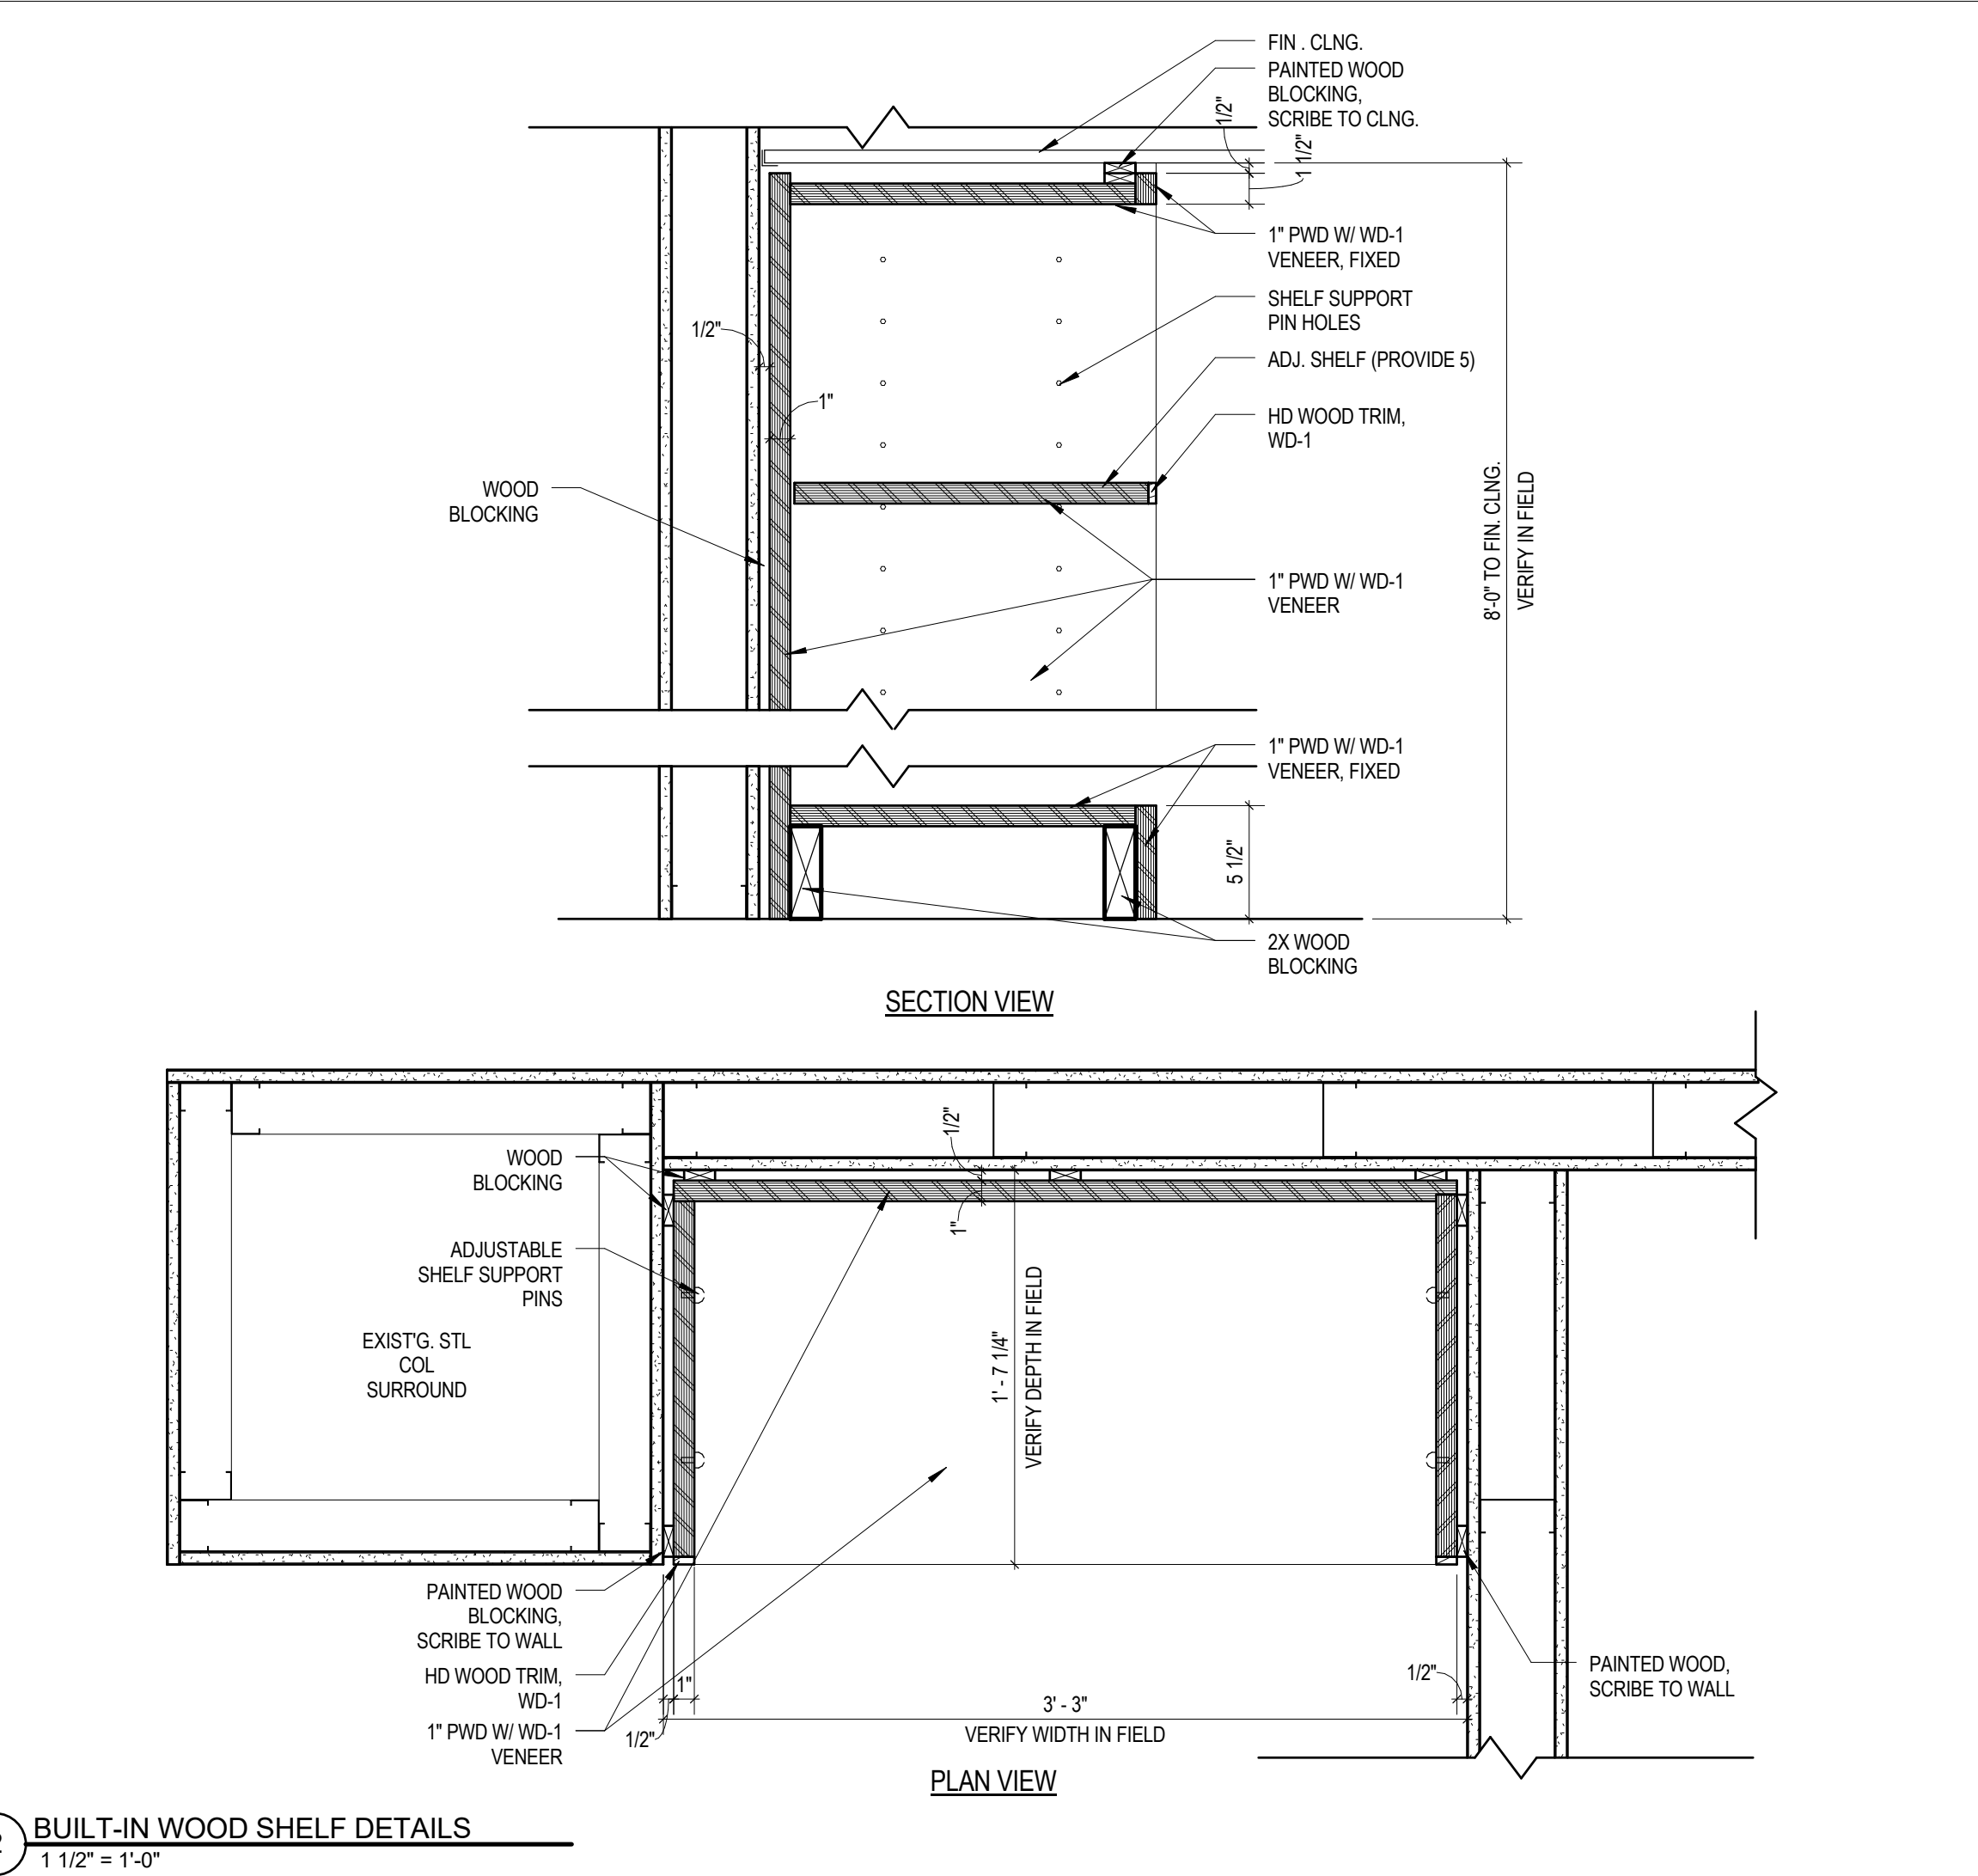

**2 BUILT-IN WOOD SHELF DETAILS**  
1 1/2\"/>

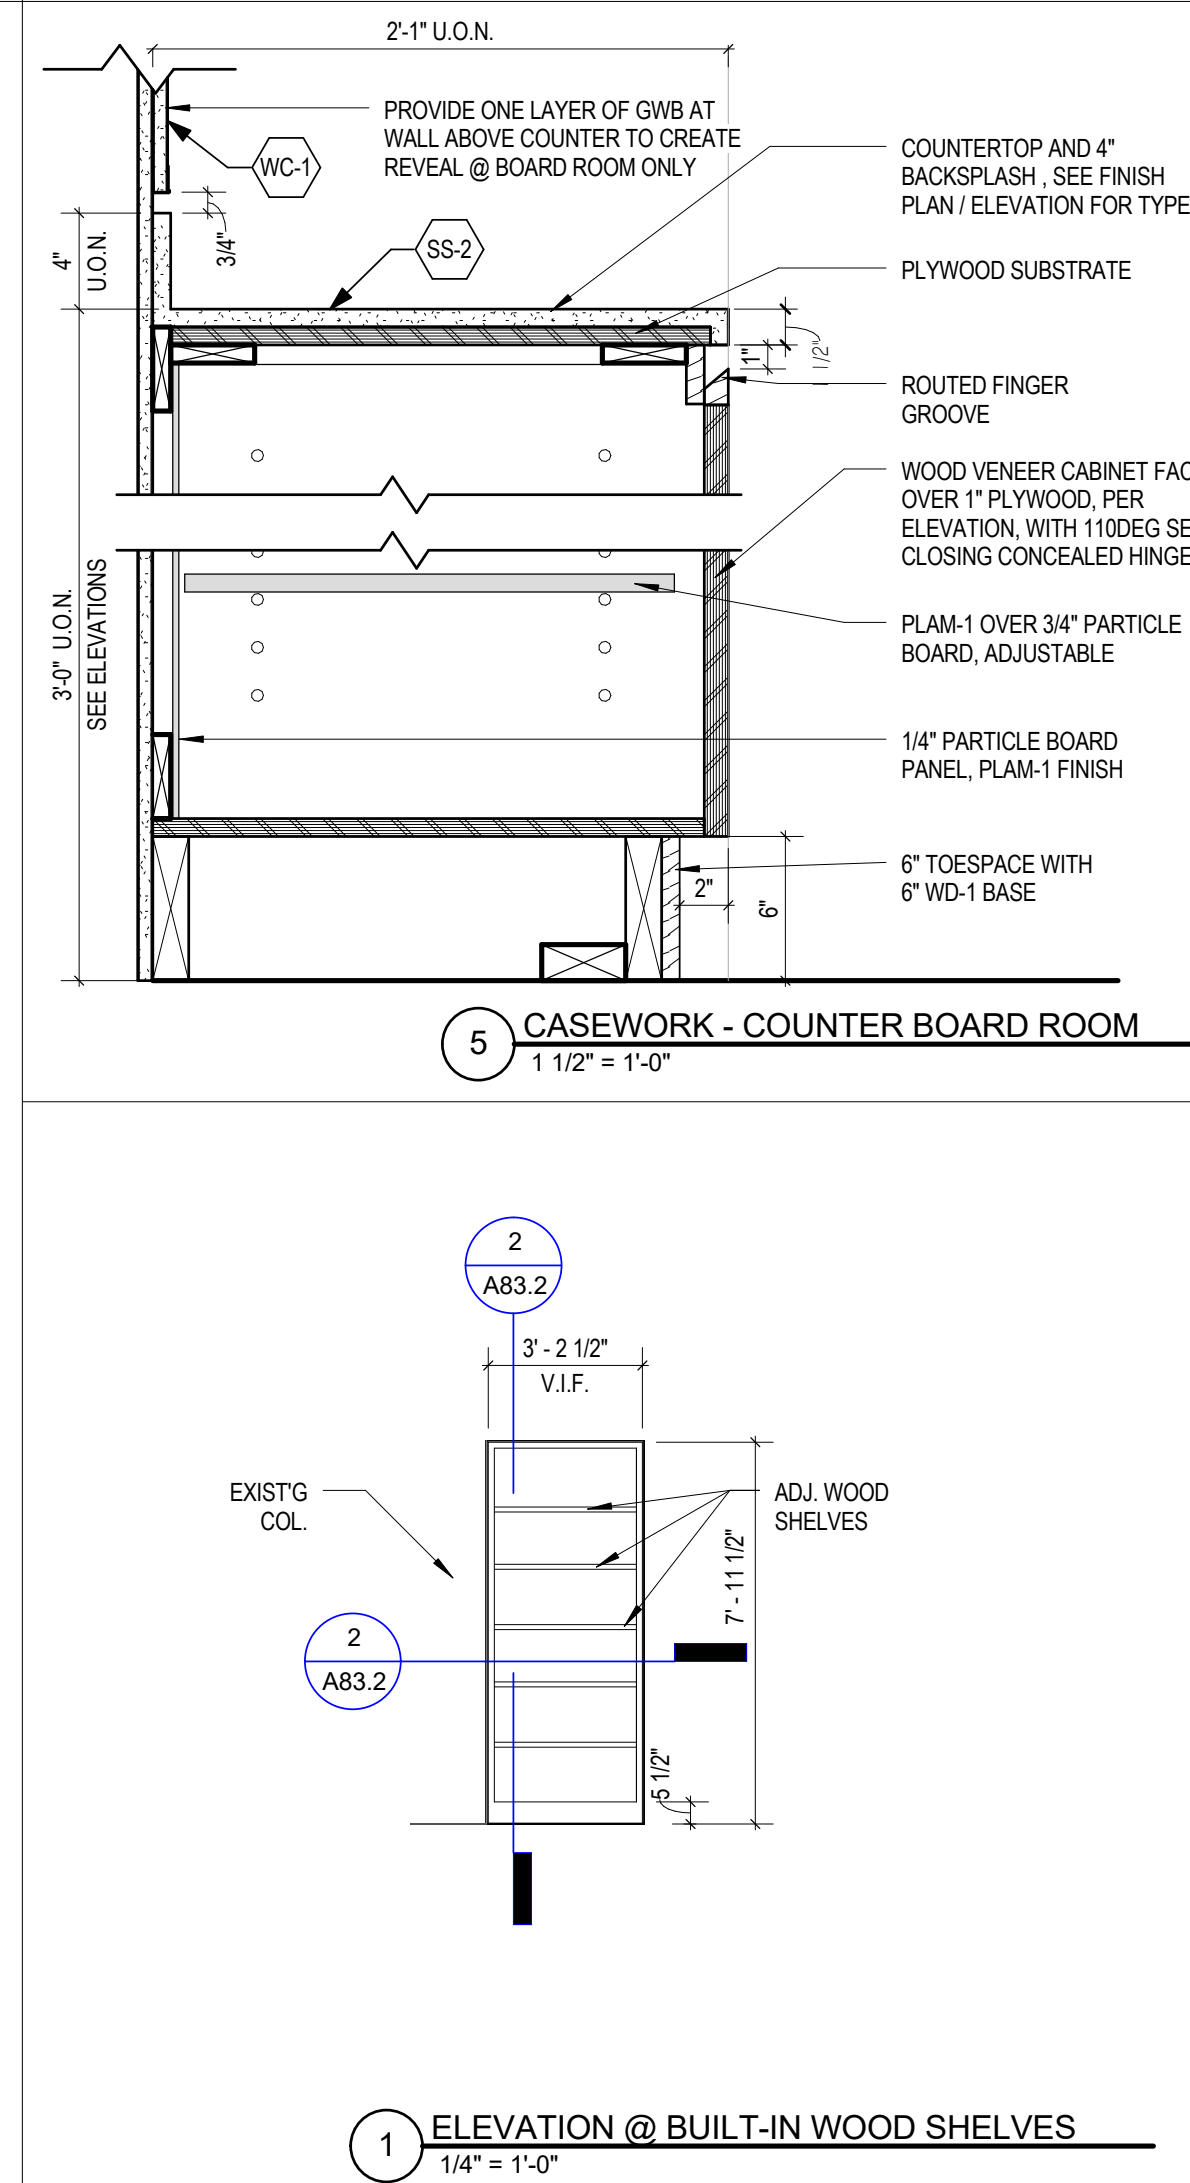

**1 ELEVATION @ BUILT-IN WOOD SHELVES**  
1/4\"/>