



7 NEW EXTERIOR OFFICE FRONTS - (FULL VIEW) ELEVATION
1/2" = 1'-0"

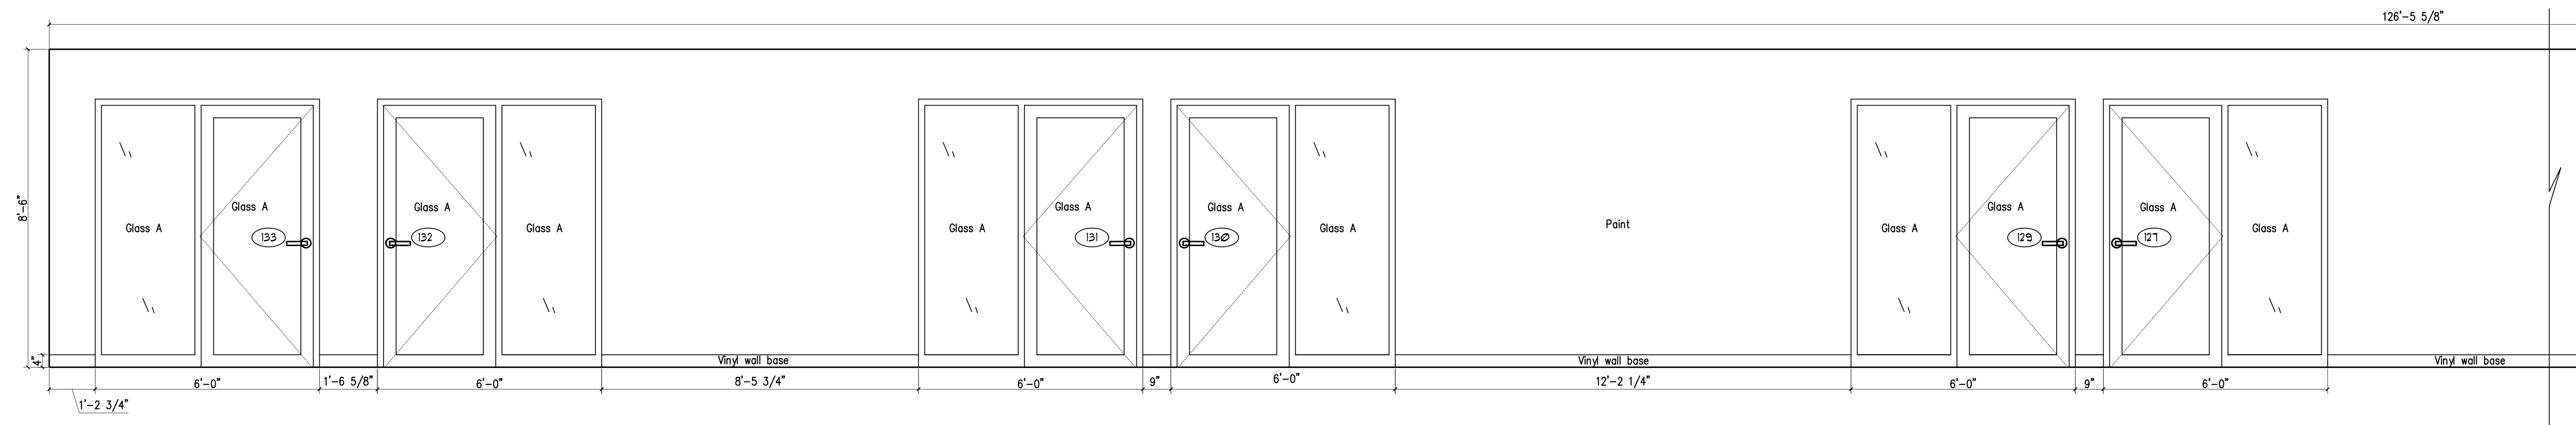


7A NEW EXTERIOR OFFICE FRONTS - (PARTIAL) ELEVATION
1/2" = 1'-0"

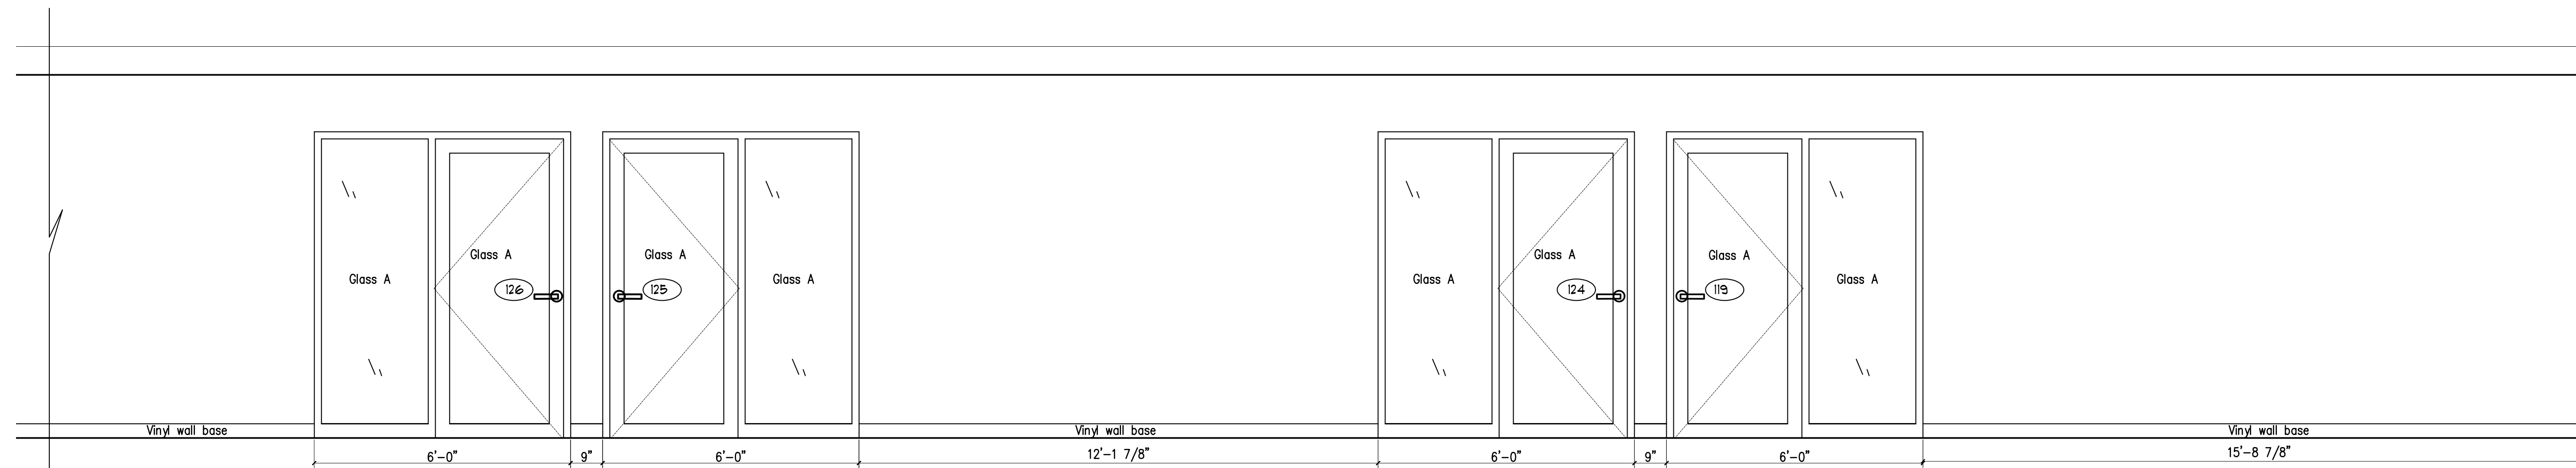


7B NEW EXTERIOR OFFICE FRONTS - (PARTIAL) ELEVATION
1/2" = 1'-0"

*NO VINYL BASE ON MILLWORK
GC to provide adequate blocking for Specialty Millwork Cabinets.

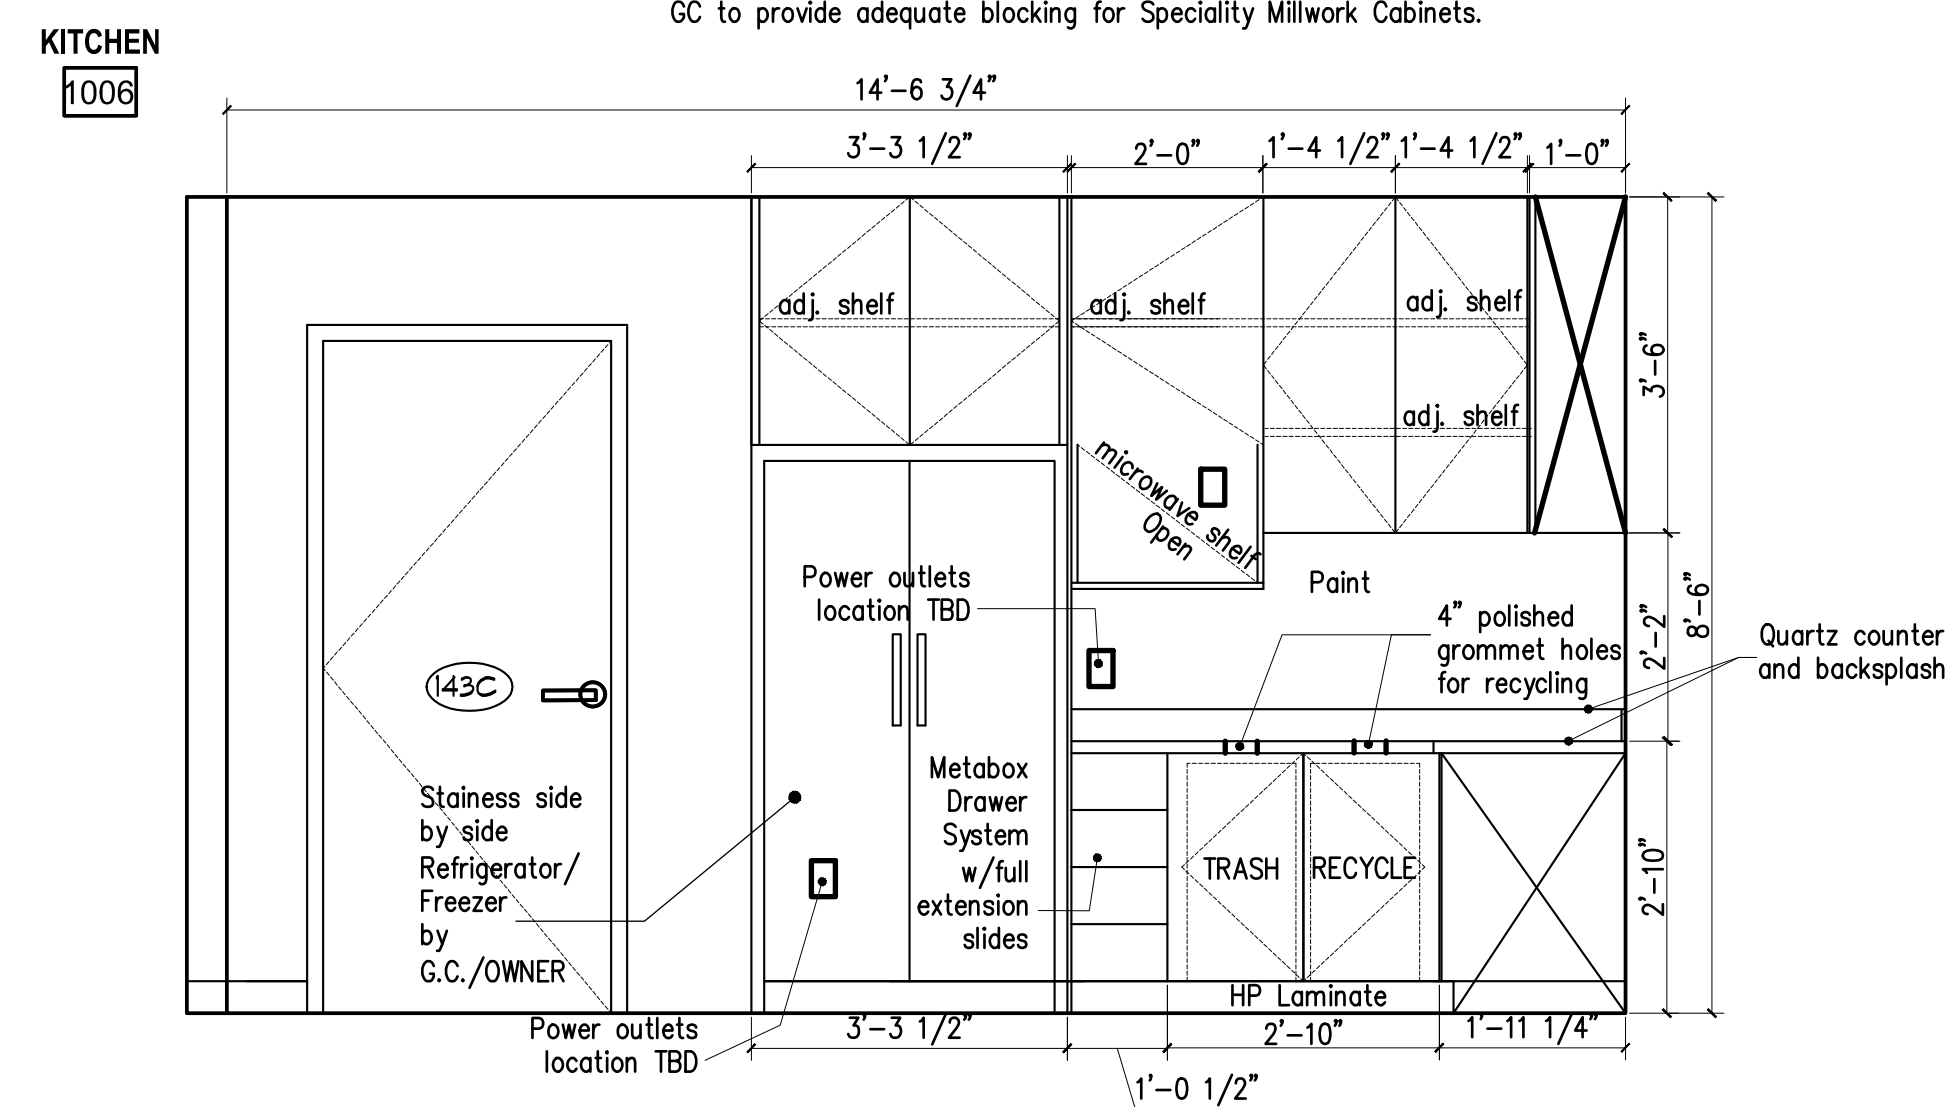


8 CAFE 143 - ELEVATION
1/2" = 1'-0"


*NO VINYL BASE ON MILLWORK
GC to provide adequate blocking for Specialty Millwork Cabinets.

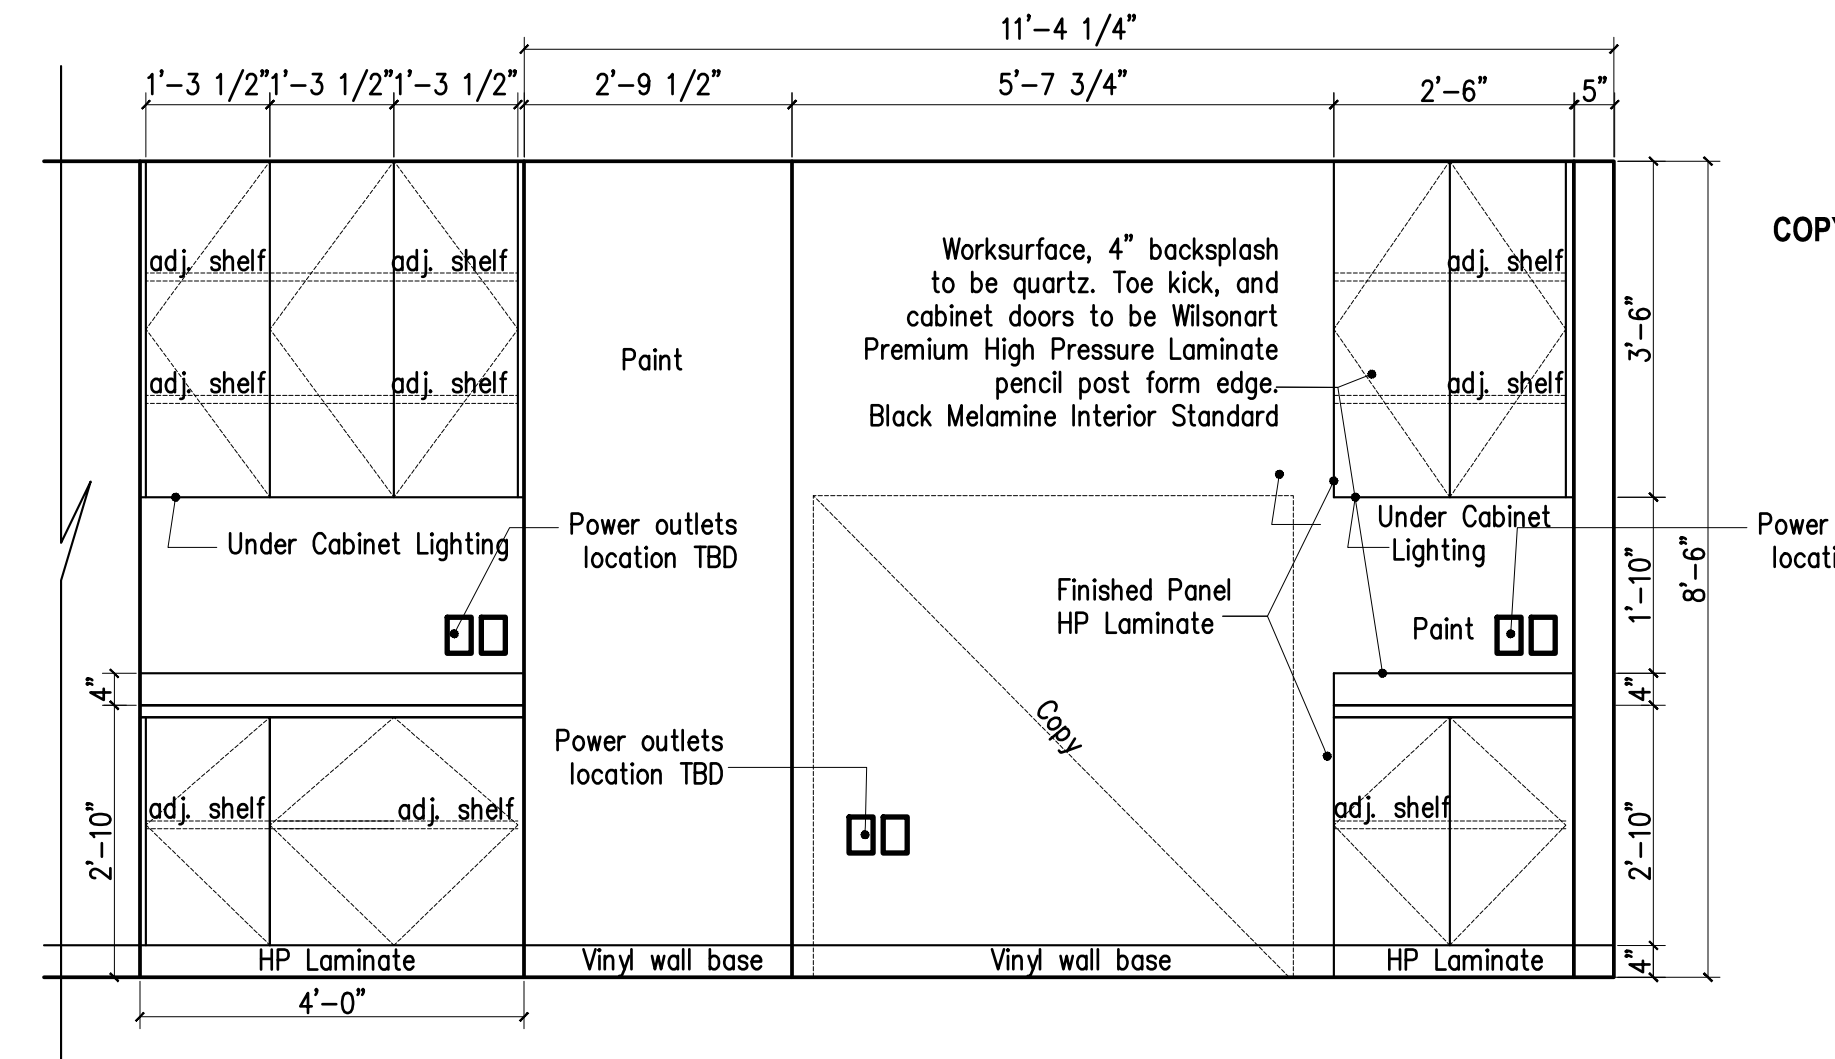


9 CAFE 143 - ELEVATION
1/2" = 1'-0"

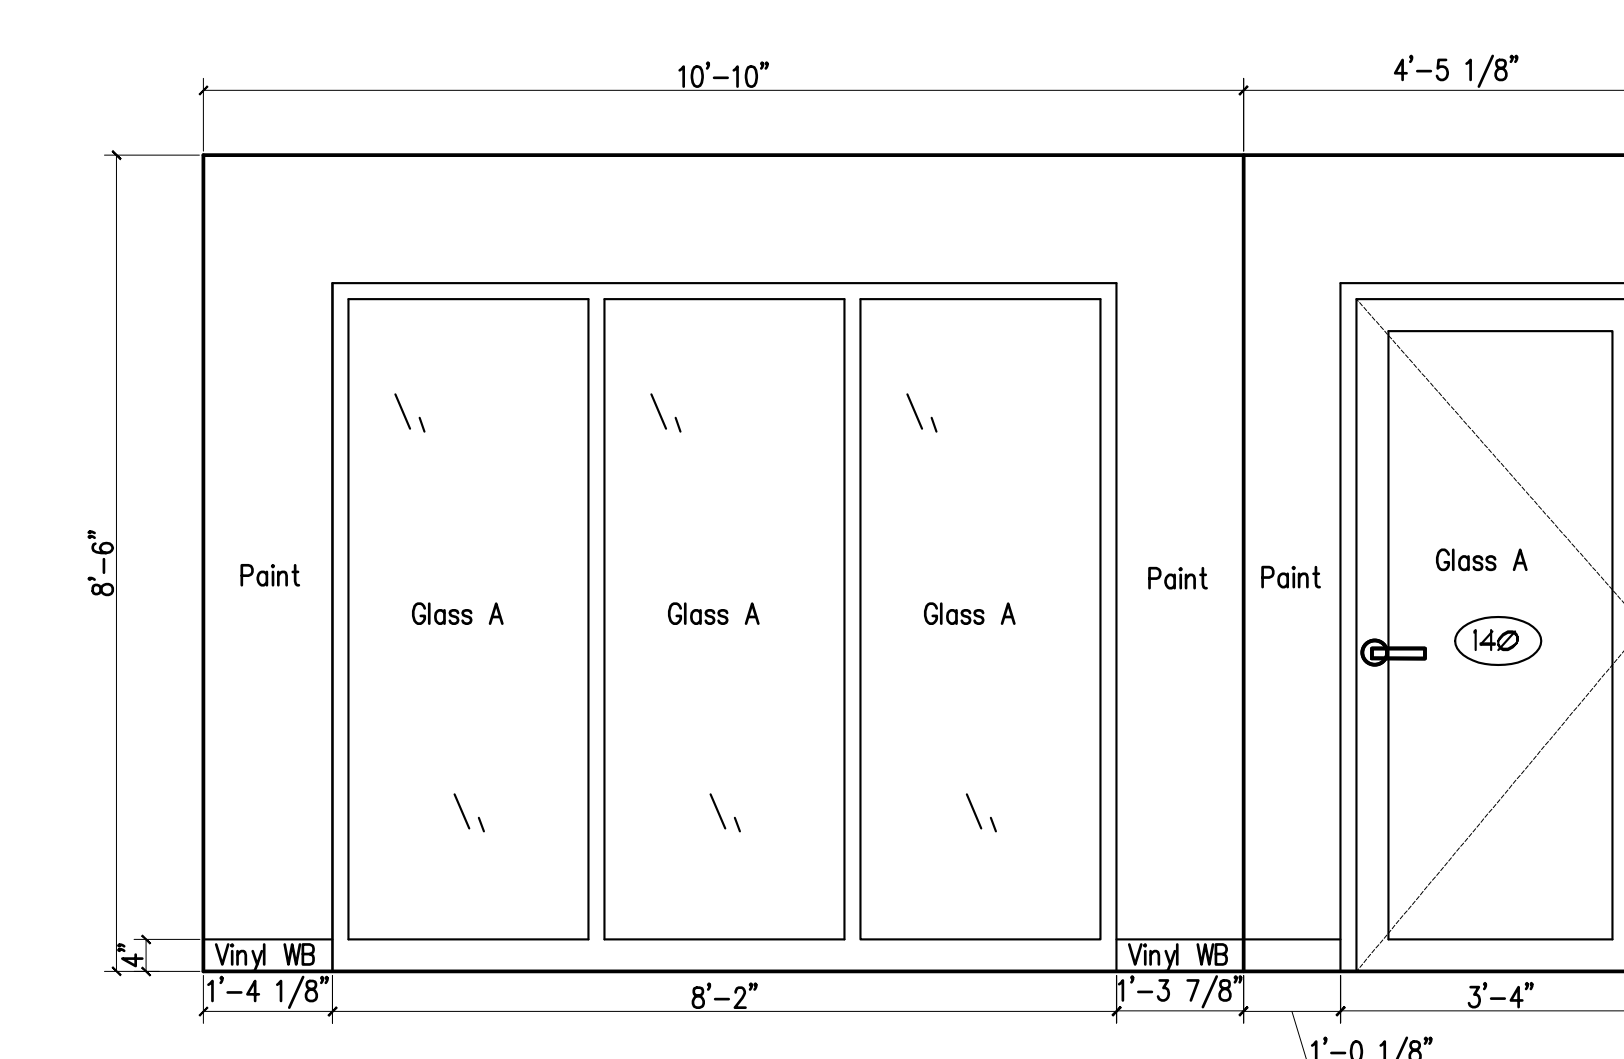

10 OFFICE 140 - ELEVATION
1/2" = 1'-0"

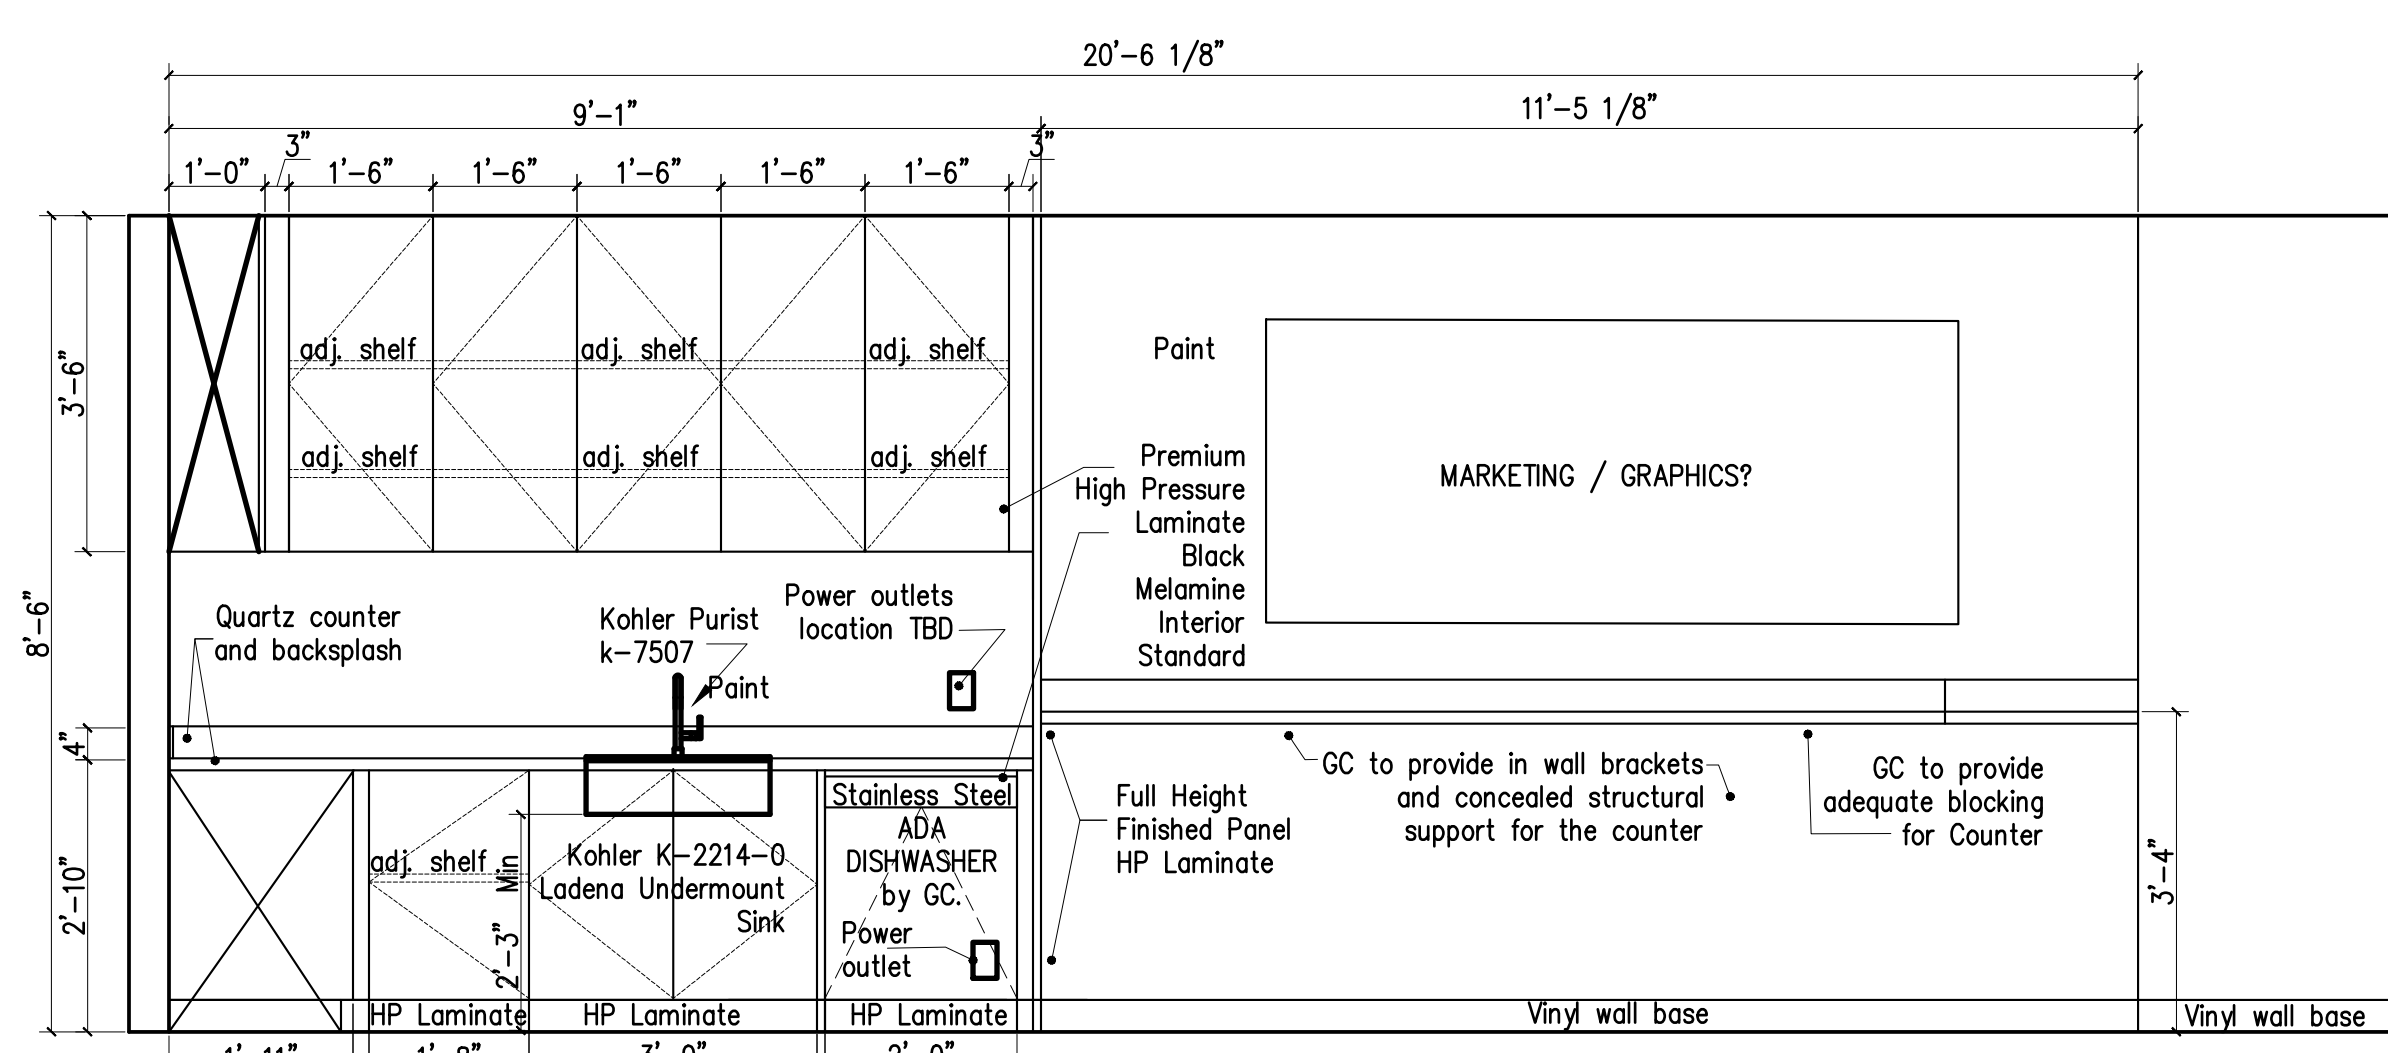

11 COPY 146 - ELEVATION
1/2" = 1'-0"

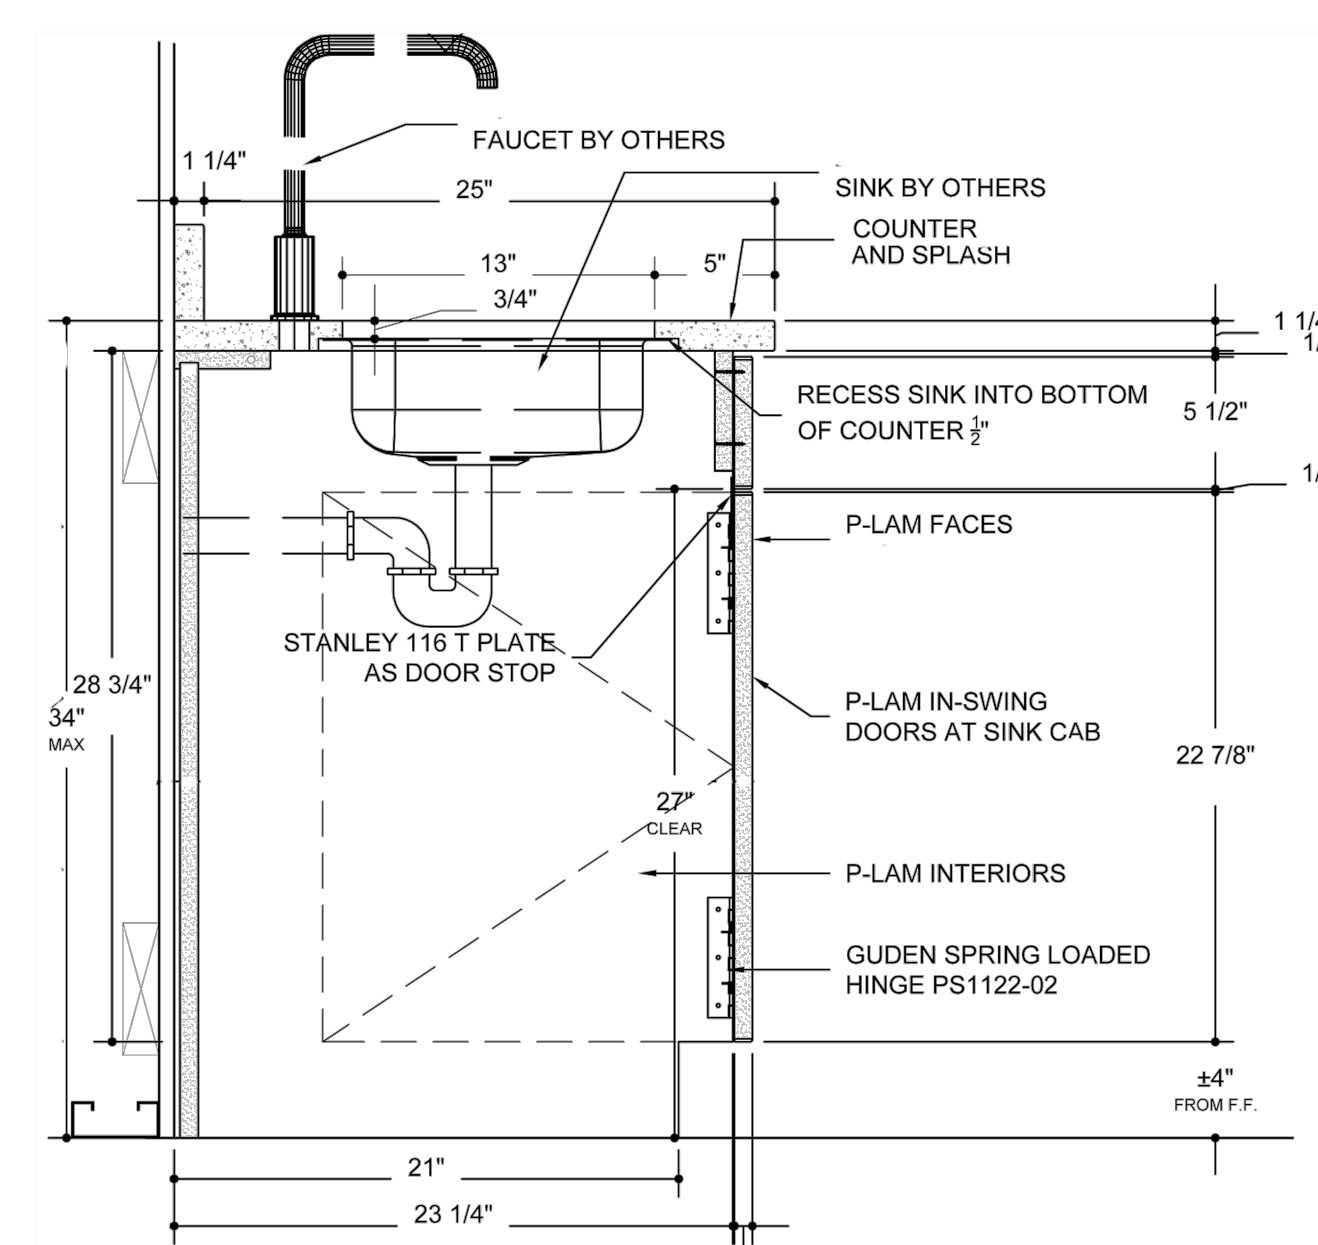

SINK DETAIL