




1 RECEPTION DESK FRONT ELEVATION  
1/2" = 1'-0"

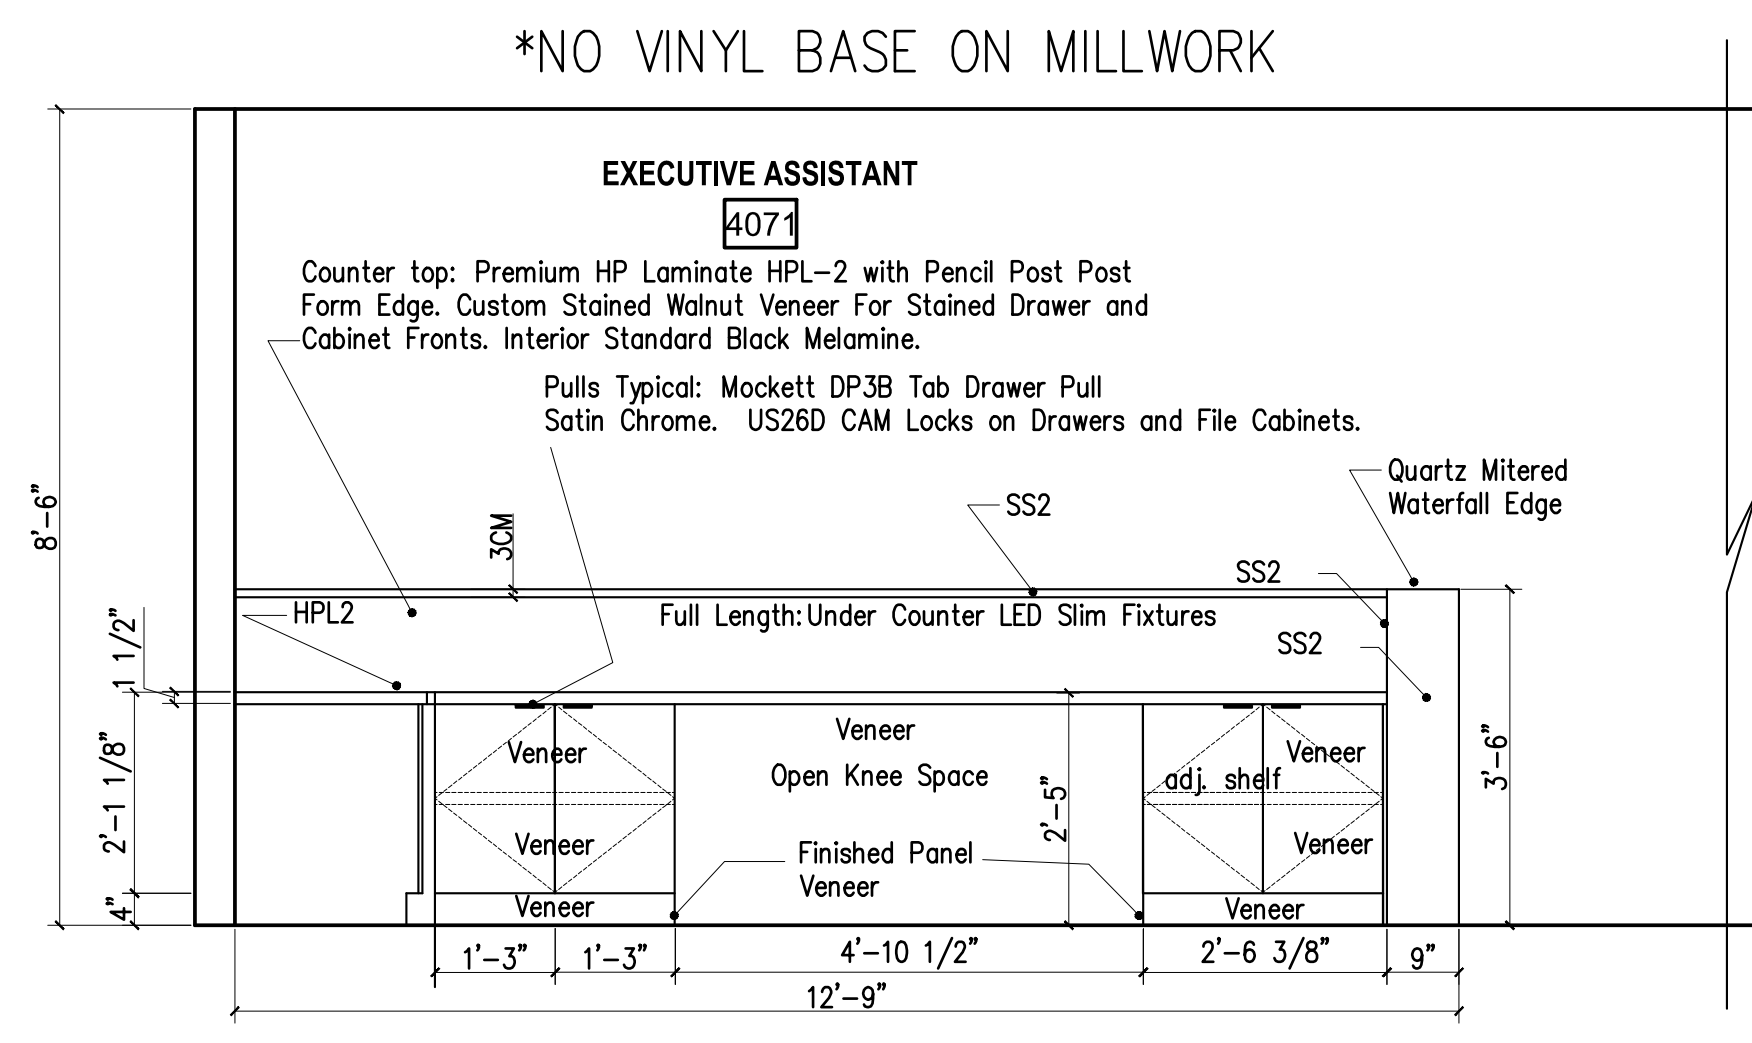


2 RECEPTION DESK BACK ELEVATION  
1/2" = 1'-0"

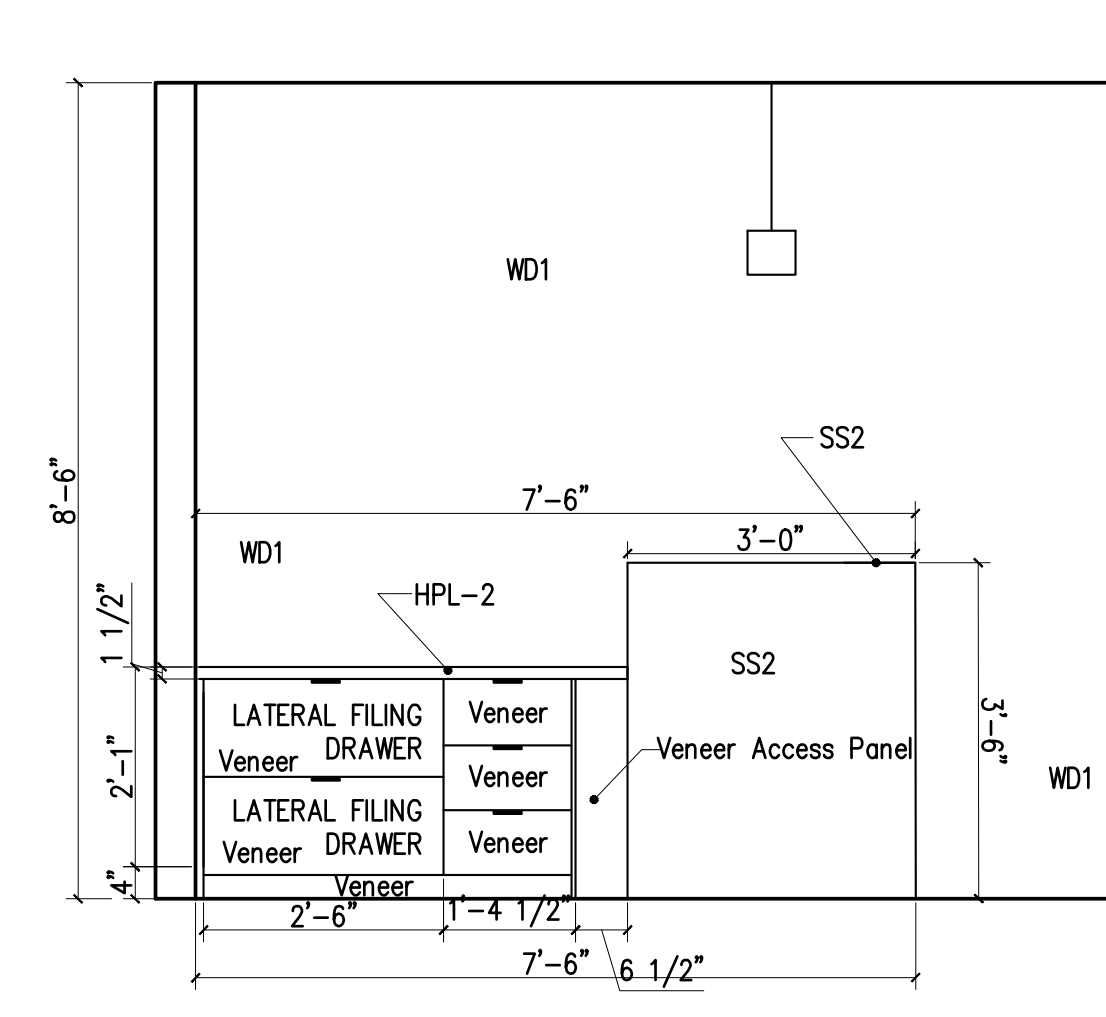


3 RECEPTION DESK SIDE ELEVATION  
1/2" = 1'-0"

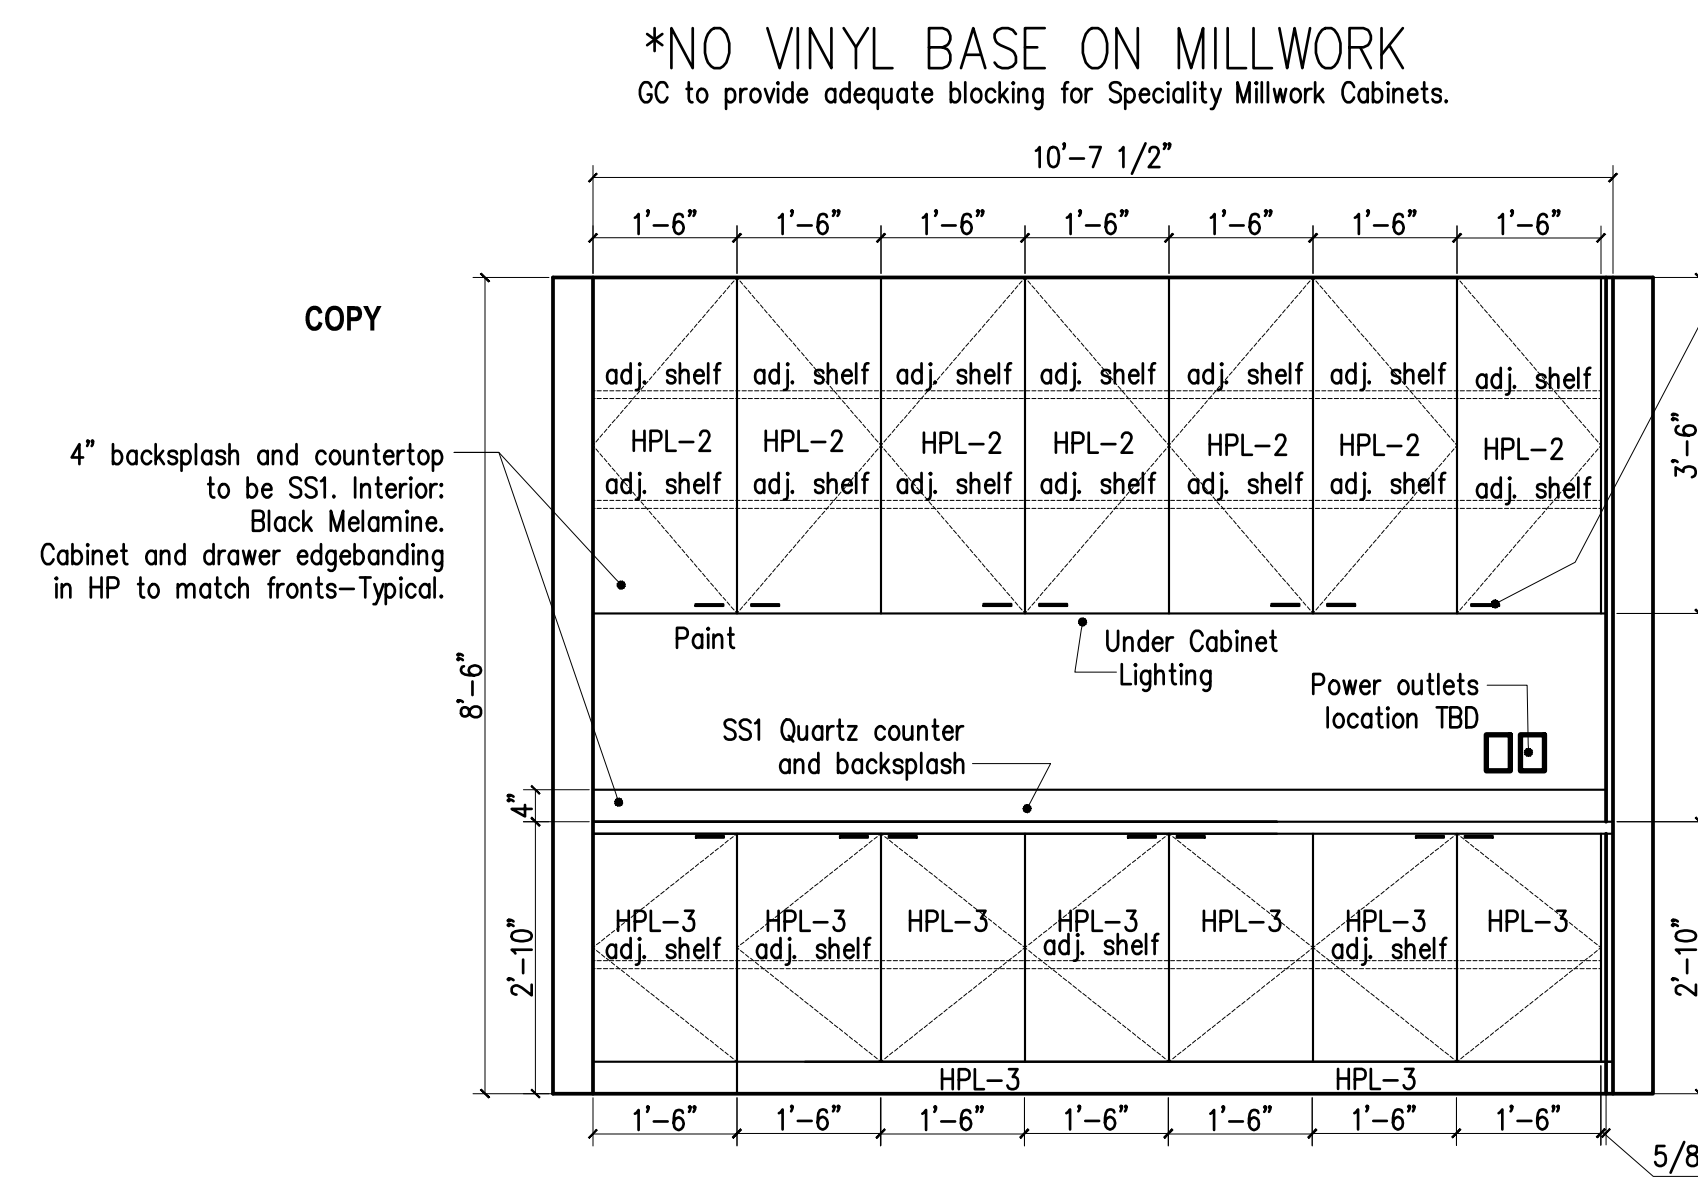


4 COPY 155 - STORAGE AND PRODUCTION ELEVATION  
1/2" = 1'-0"

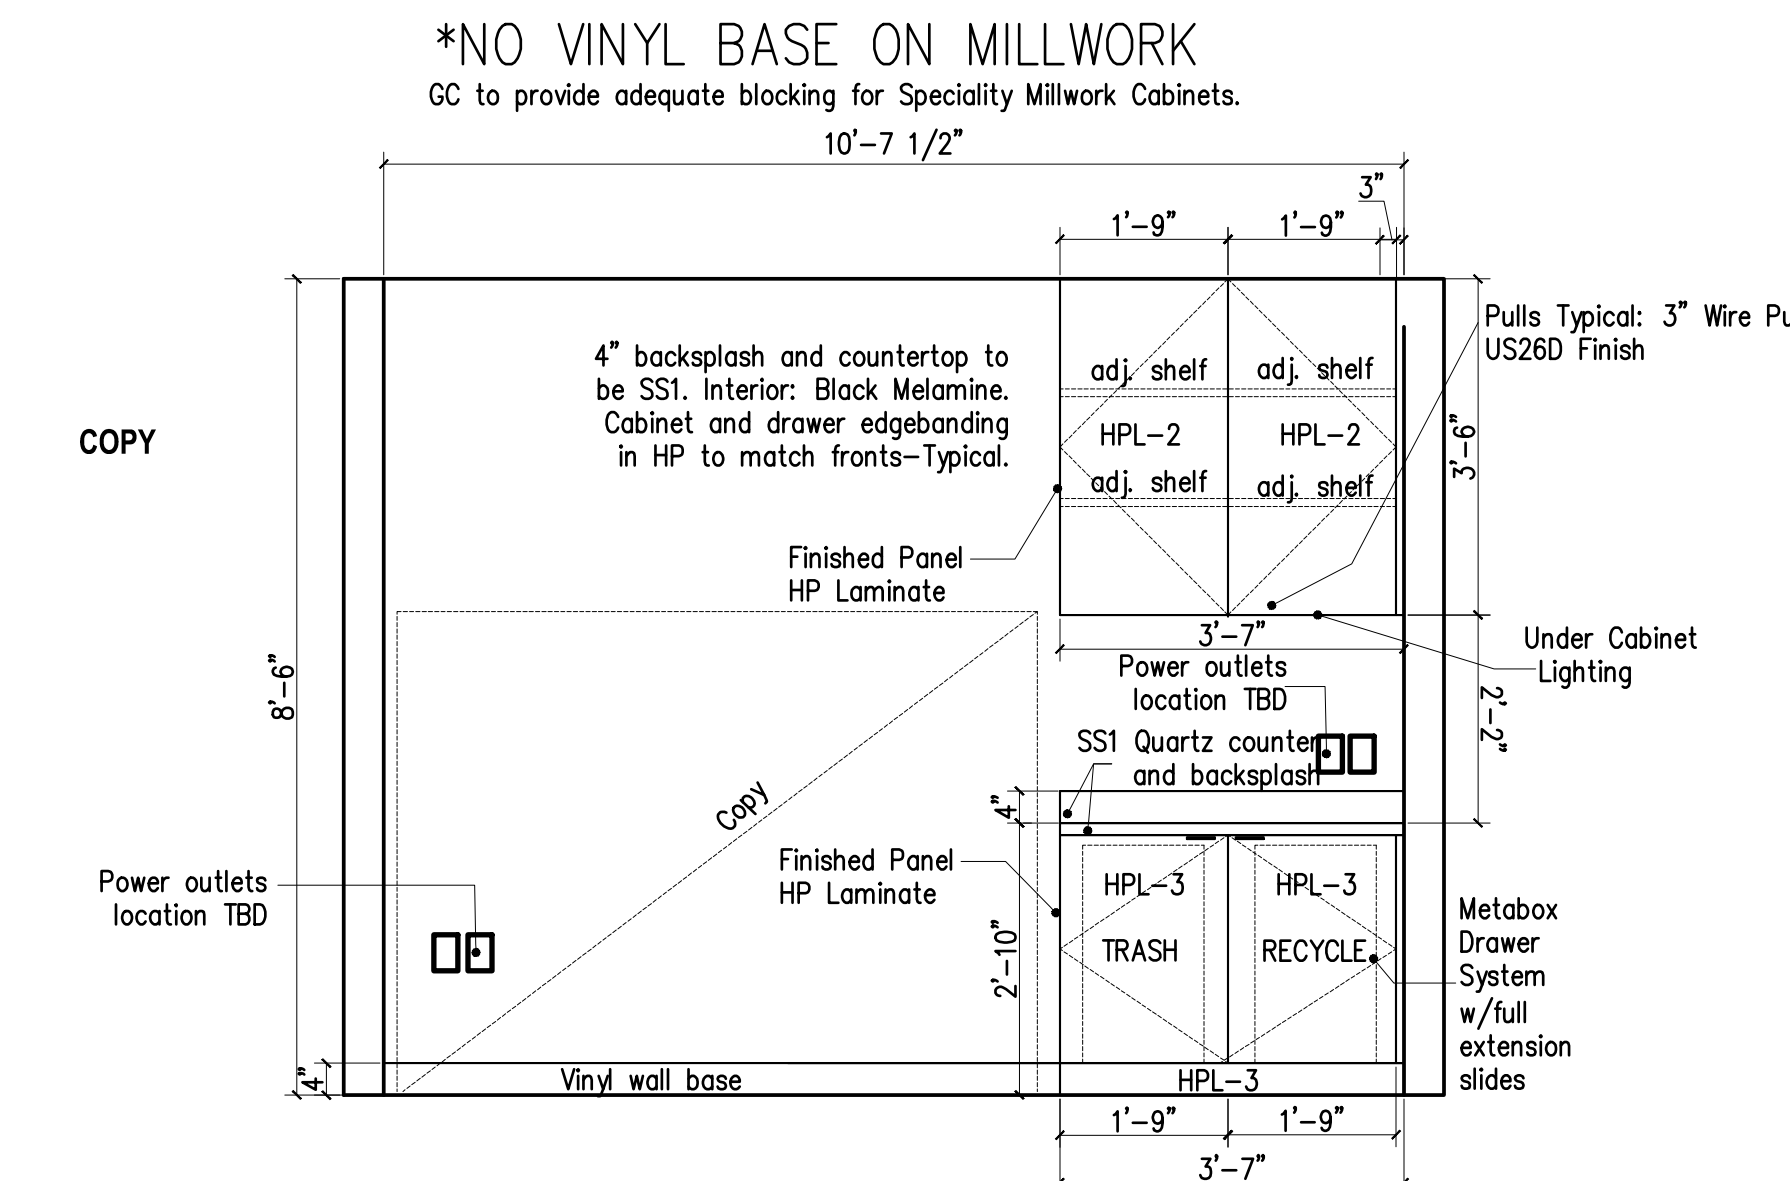

5 COPY 155 - TRASH / RECYCLE ELEVATION  
1/2" = 1'-0"

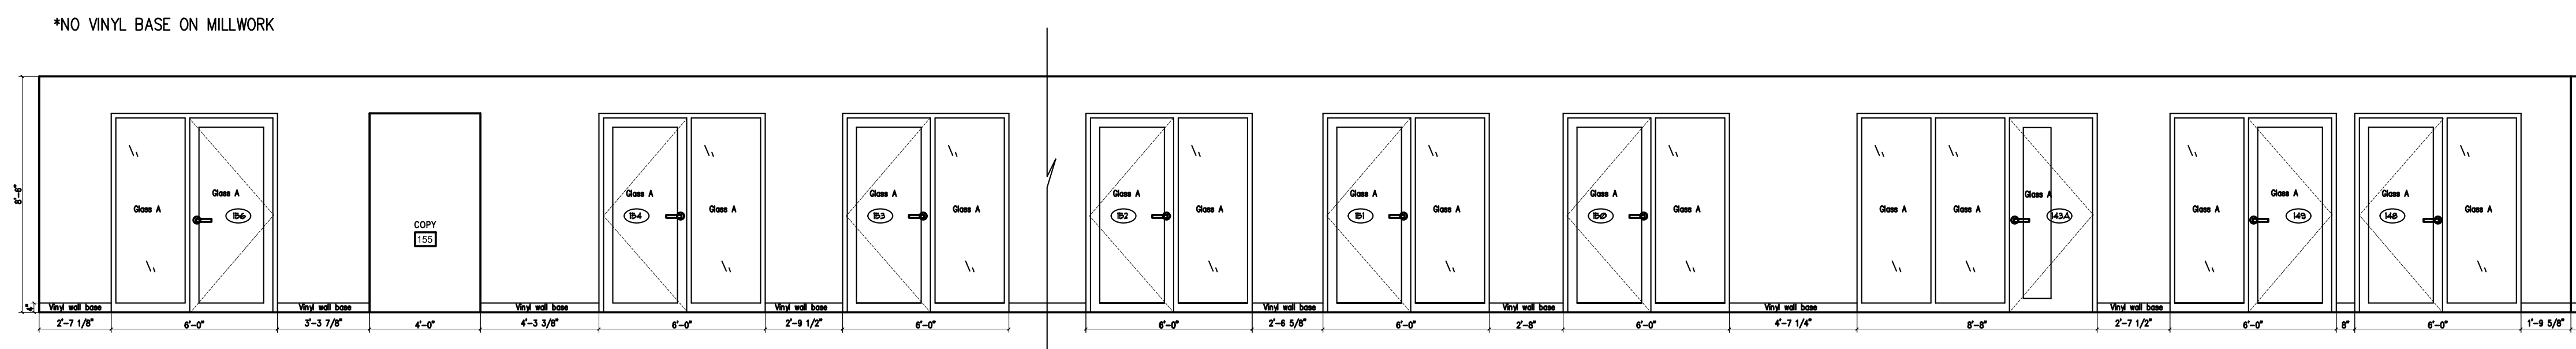


6 NEW INTERIOR OFFICES - (FULL VIEW) ELEVATION  
1/4" = 1'-0"

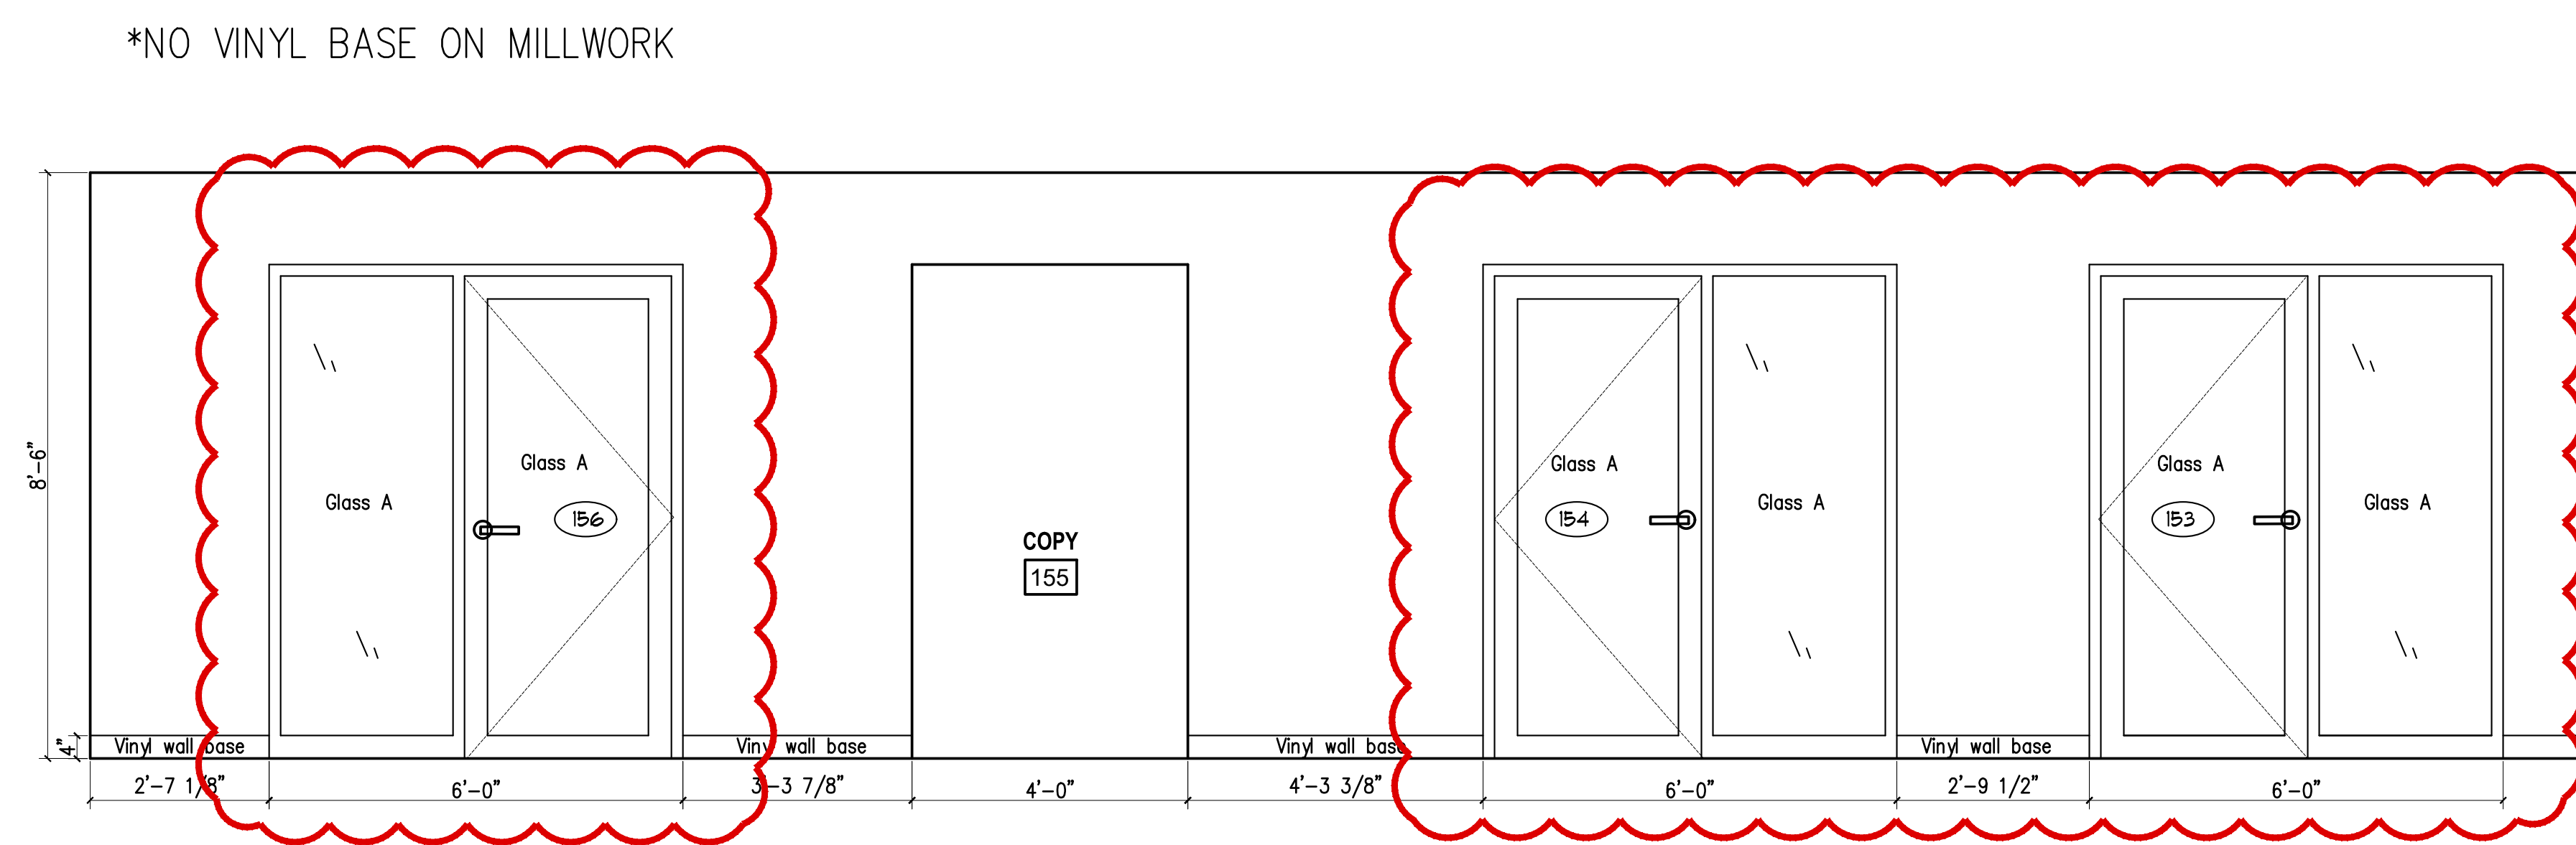

6A NEW INTERIOR OFFICES - (PARTIAL) ELEVATION  
1/2" = 1'-0"

FINISH LEGEND  
HPL-1 = WILSONART SKYLINE WALNUT 1964K-12 SOFT GRAIN FINISH  
HPL-2 = WILSONART CLASSIC LINEN 4943-38 FINE VELVET FINISH  
HPL-3 = WILSONART COLUMBIAN WALNUT 1943K-38 FINE VELVET FINISH  
SS1 = MSI - COLOR: "FROST WHITE"  
SS2 = WILSONART QUARTZ - COLOR: "MARRARA" \*Q4026  
WD1 = TERRAMA! MISSION OAK, ENGINEERED F/P-LEATHER TONGUE AND GROOVE TERRAMA!.COM

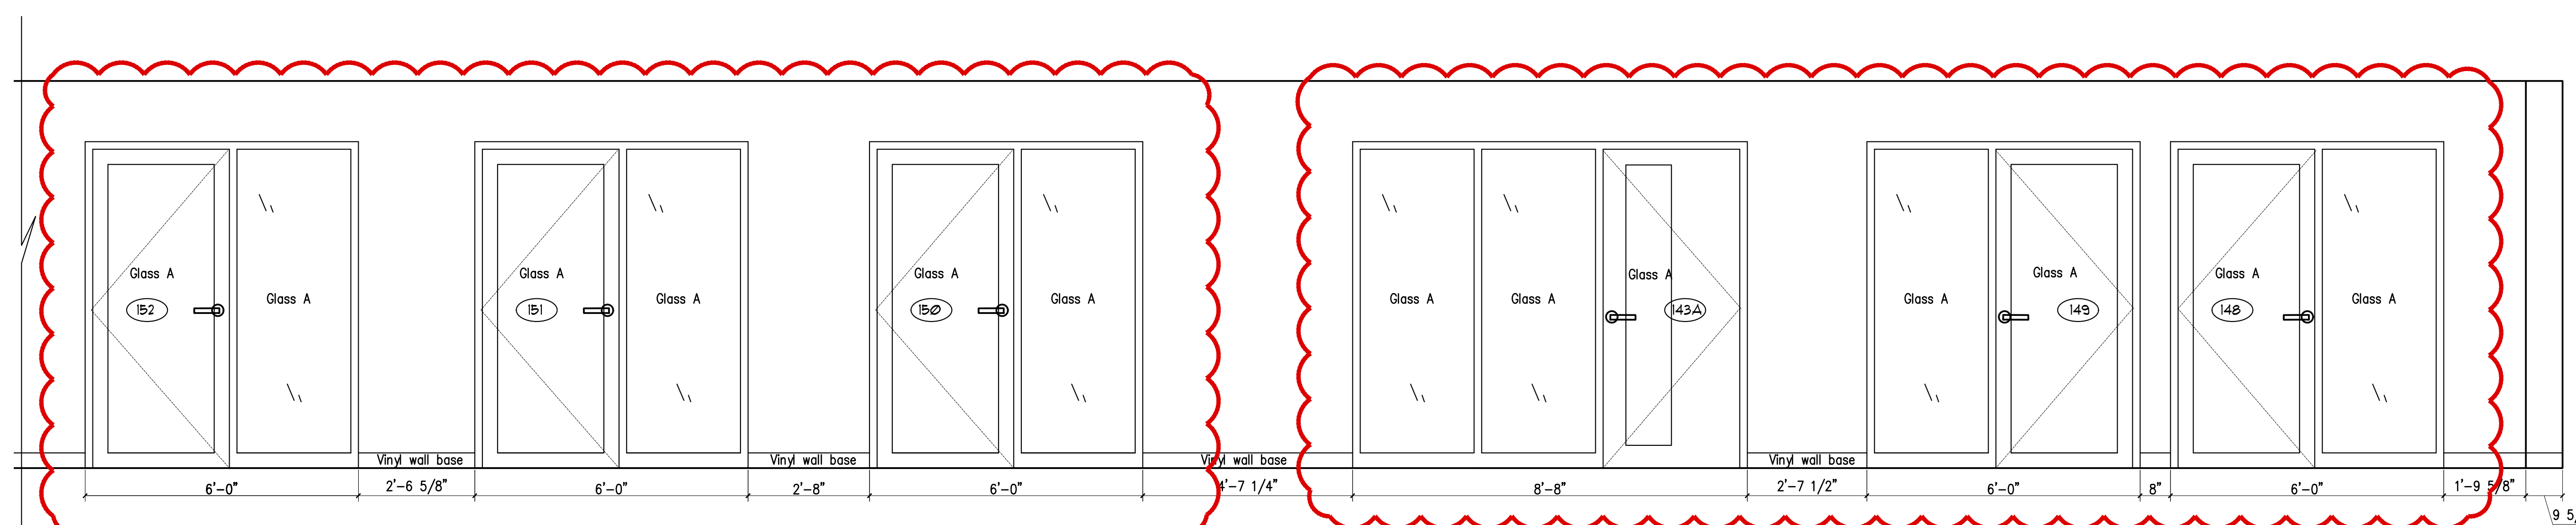

6B NEW INTERIOR OFFICES - (PARTIAL) ELEVATION  
1/2" = 1'-0"

REVISED: OCTOBER 02, 2017  
PERMIT SET: JULY 14, 2017