


If this document is sealed and signed in a digital or electronic format and is received from someone other than the sealing professional identified in the document, you must contact the sealing professional in writing to validate the authenticity of the document. The sealing professional declares the seal and signature and shall not be liable for any liability associated with it where the authenticity of any digital or electronic seal or signature has not been validated in this manner.


ISSUANCE
12/28/2017
ISSUED FOR CONSTRUCTION

NO.	DATE	DESCRIPTION


FILE NUMBER: 8366003
PROJECT MANAGER:
PROFESSIONAL:
DRAWN BY: Author
CHECKED BY: Checker

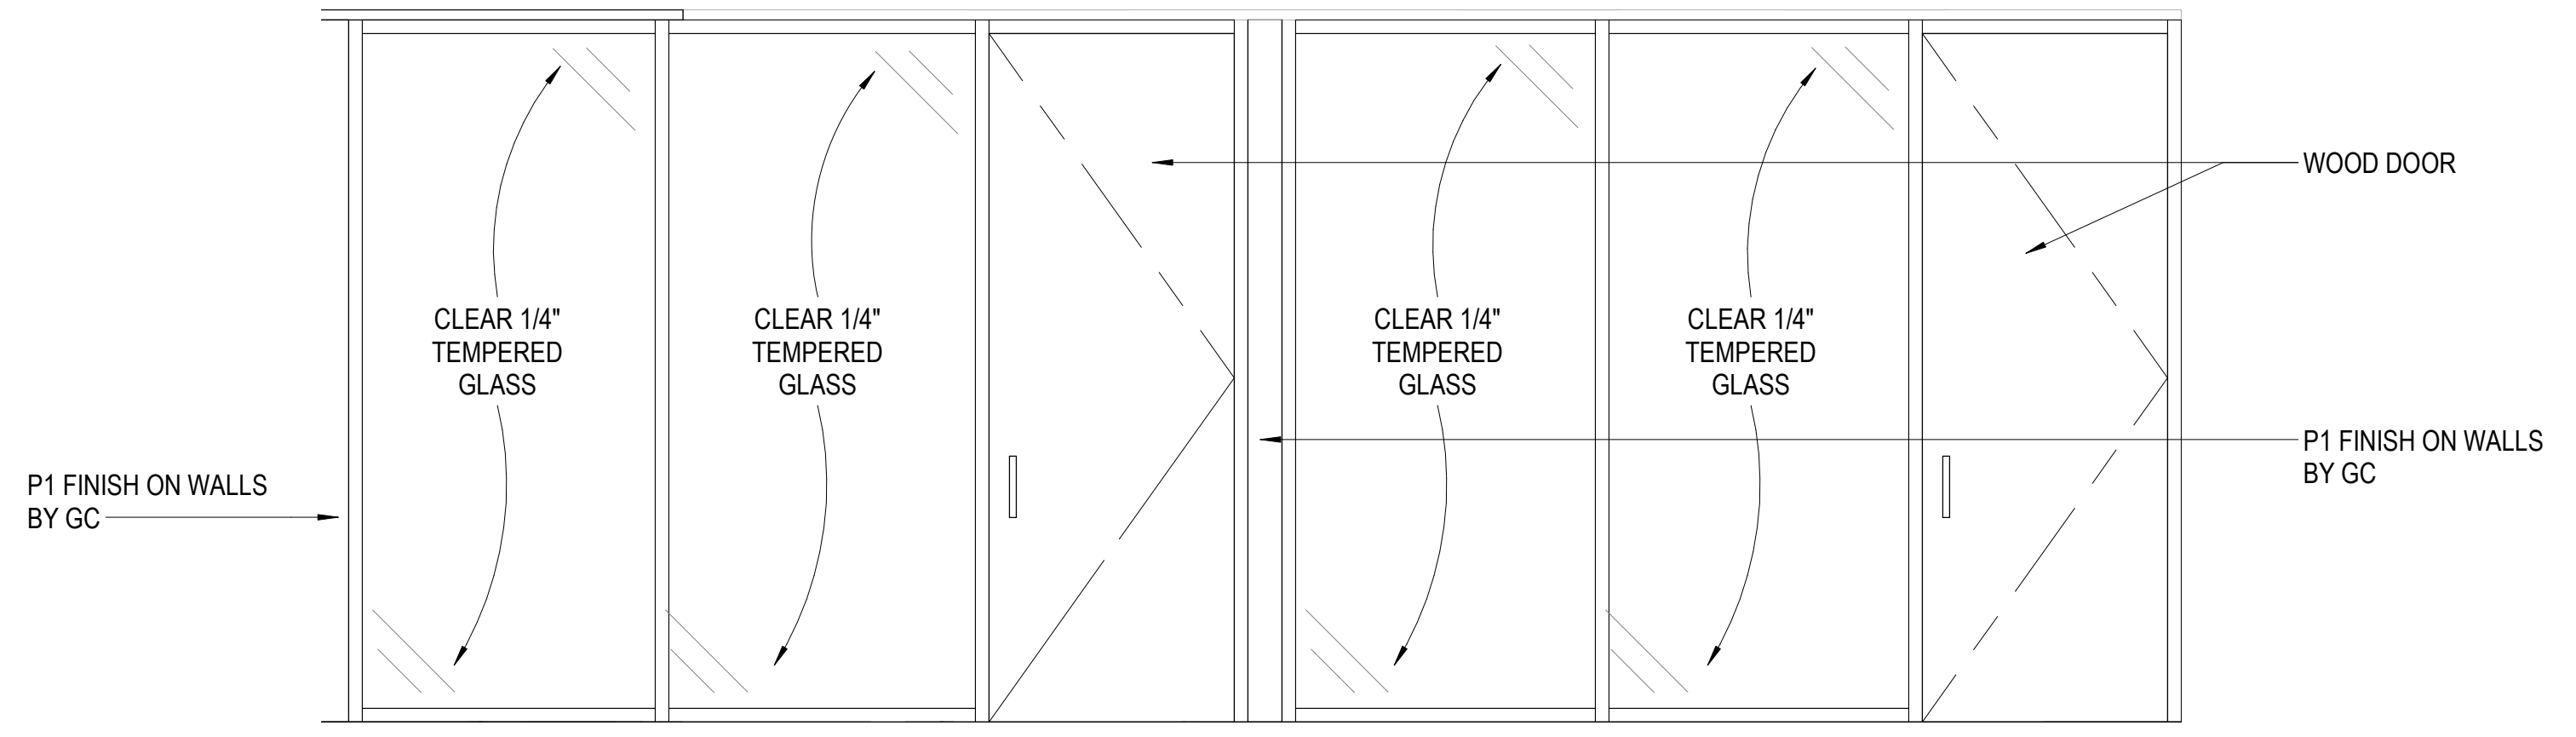


D1 OFFICE 504 & 505 ELEVATION
SCALE: 1/2" = 1'-0"

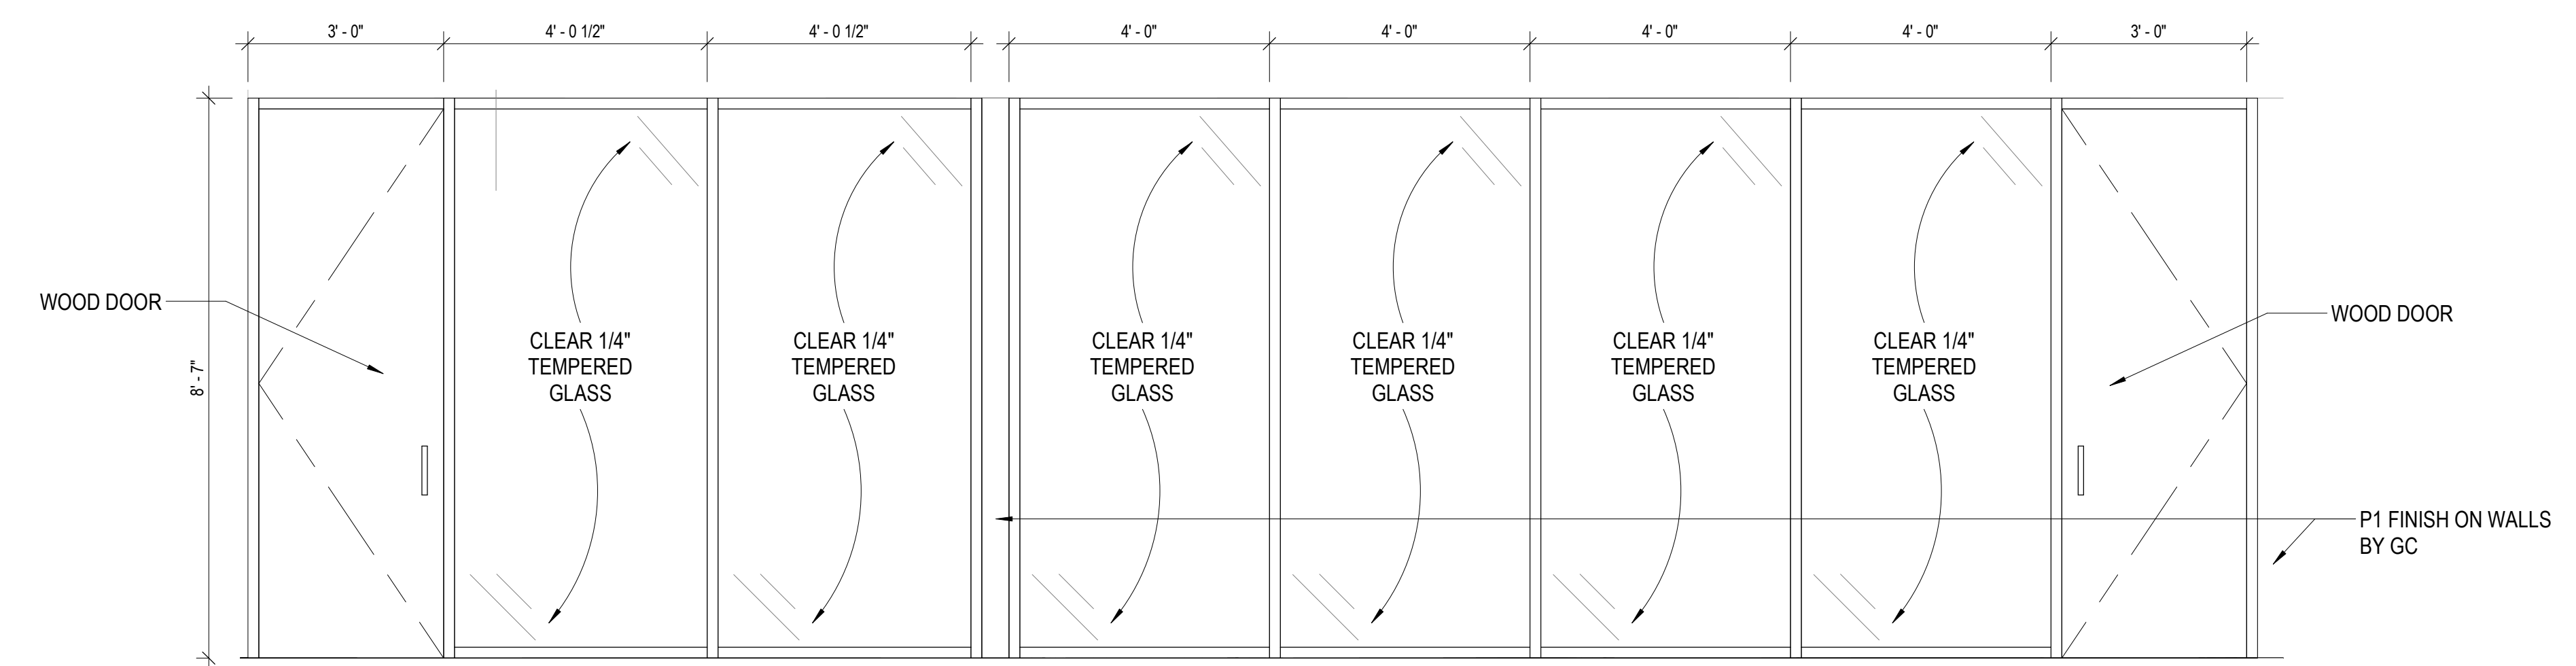


C1 OFFICE 502 & SM CONFERENCE ELEVATION
SCALE: 1/2" = 1'-0"

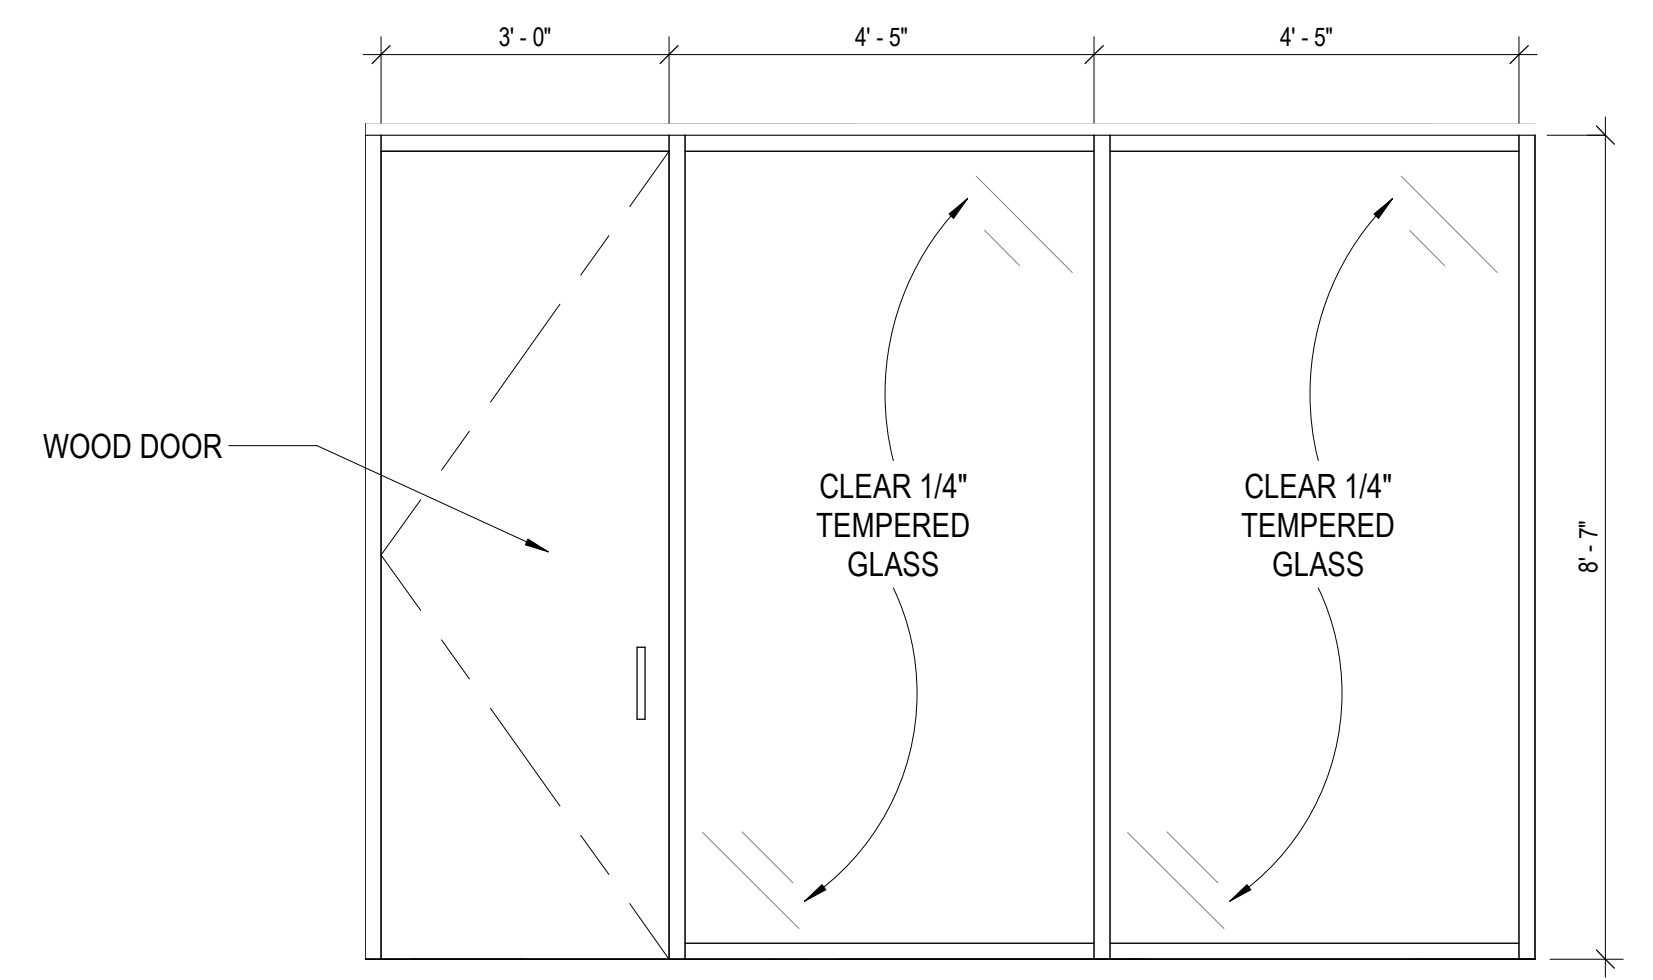

A1 DIRECTOR'S OFFICE 508 ELEVATION
SCALE: 1/2" = 1'-0"

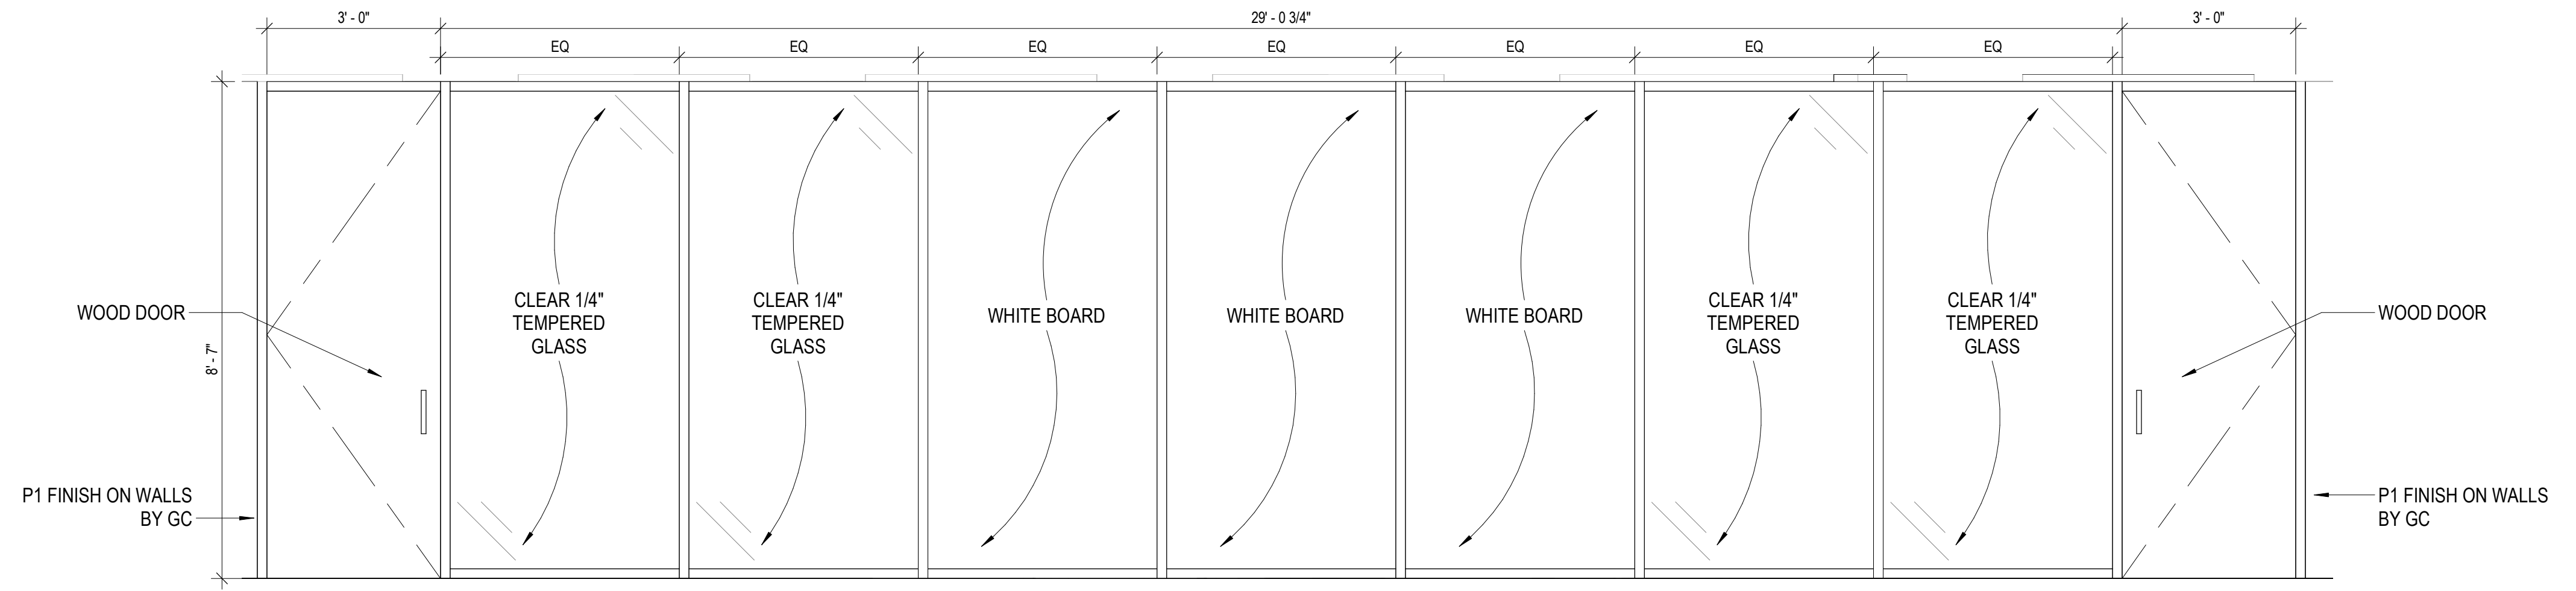

A3 LG CONFERENCE ELEVATION
SCALE: 1/2" = 1'-0"

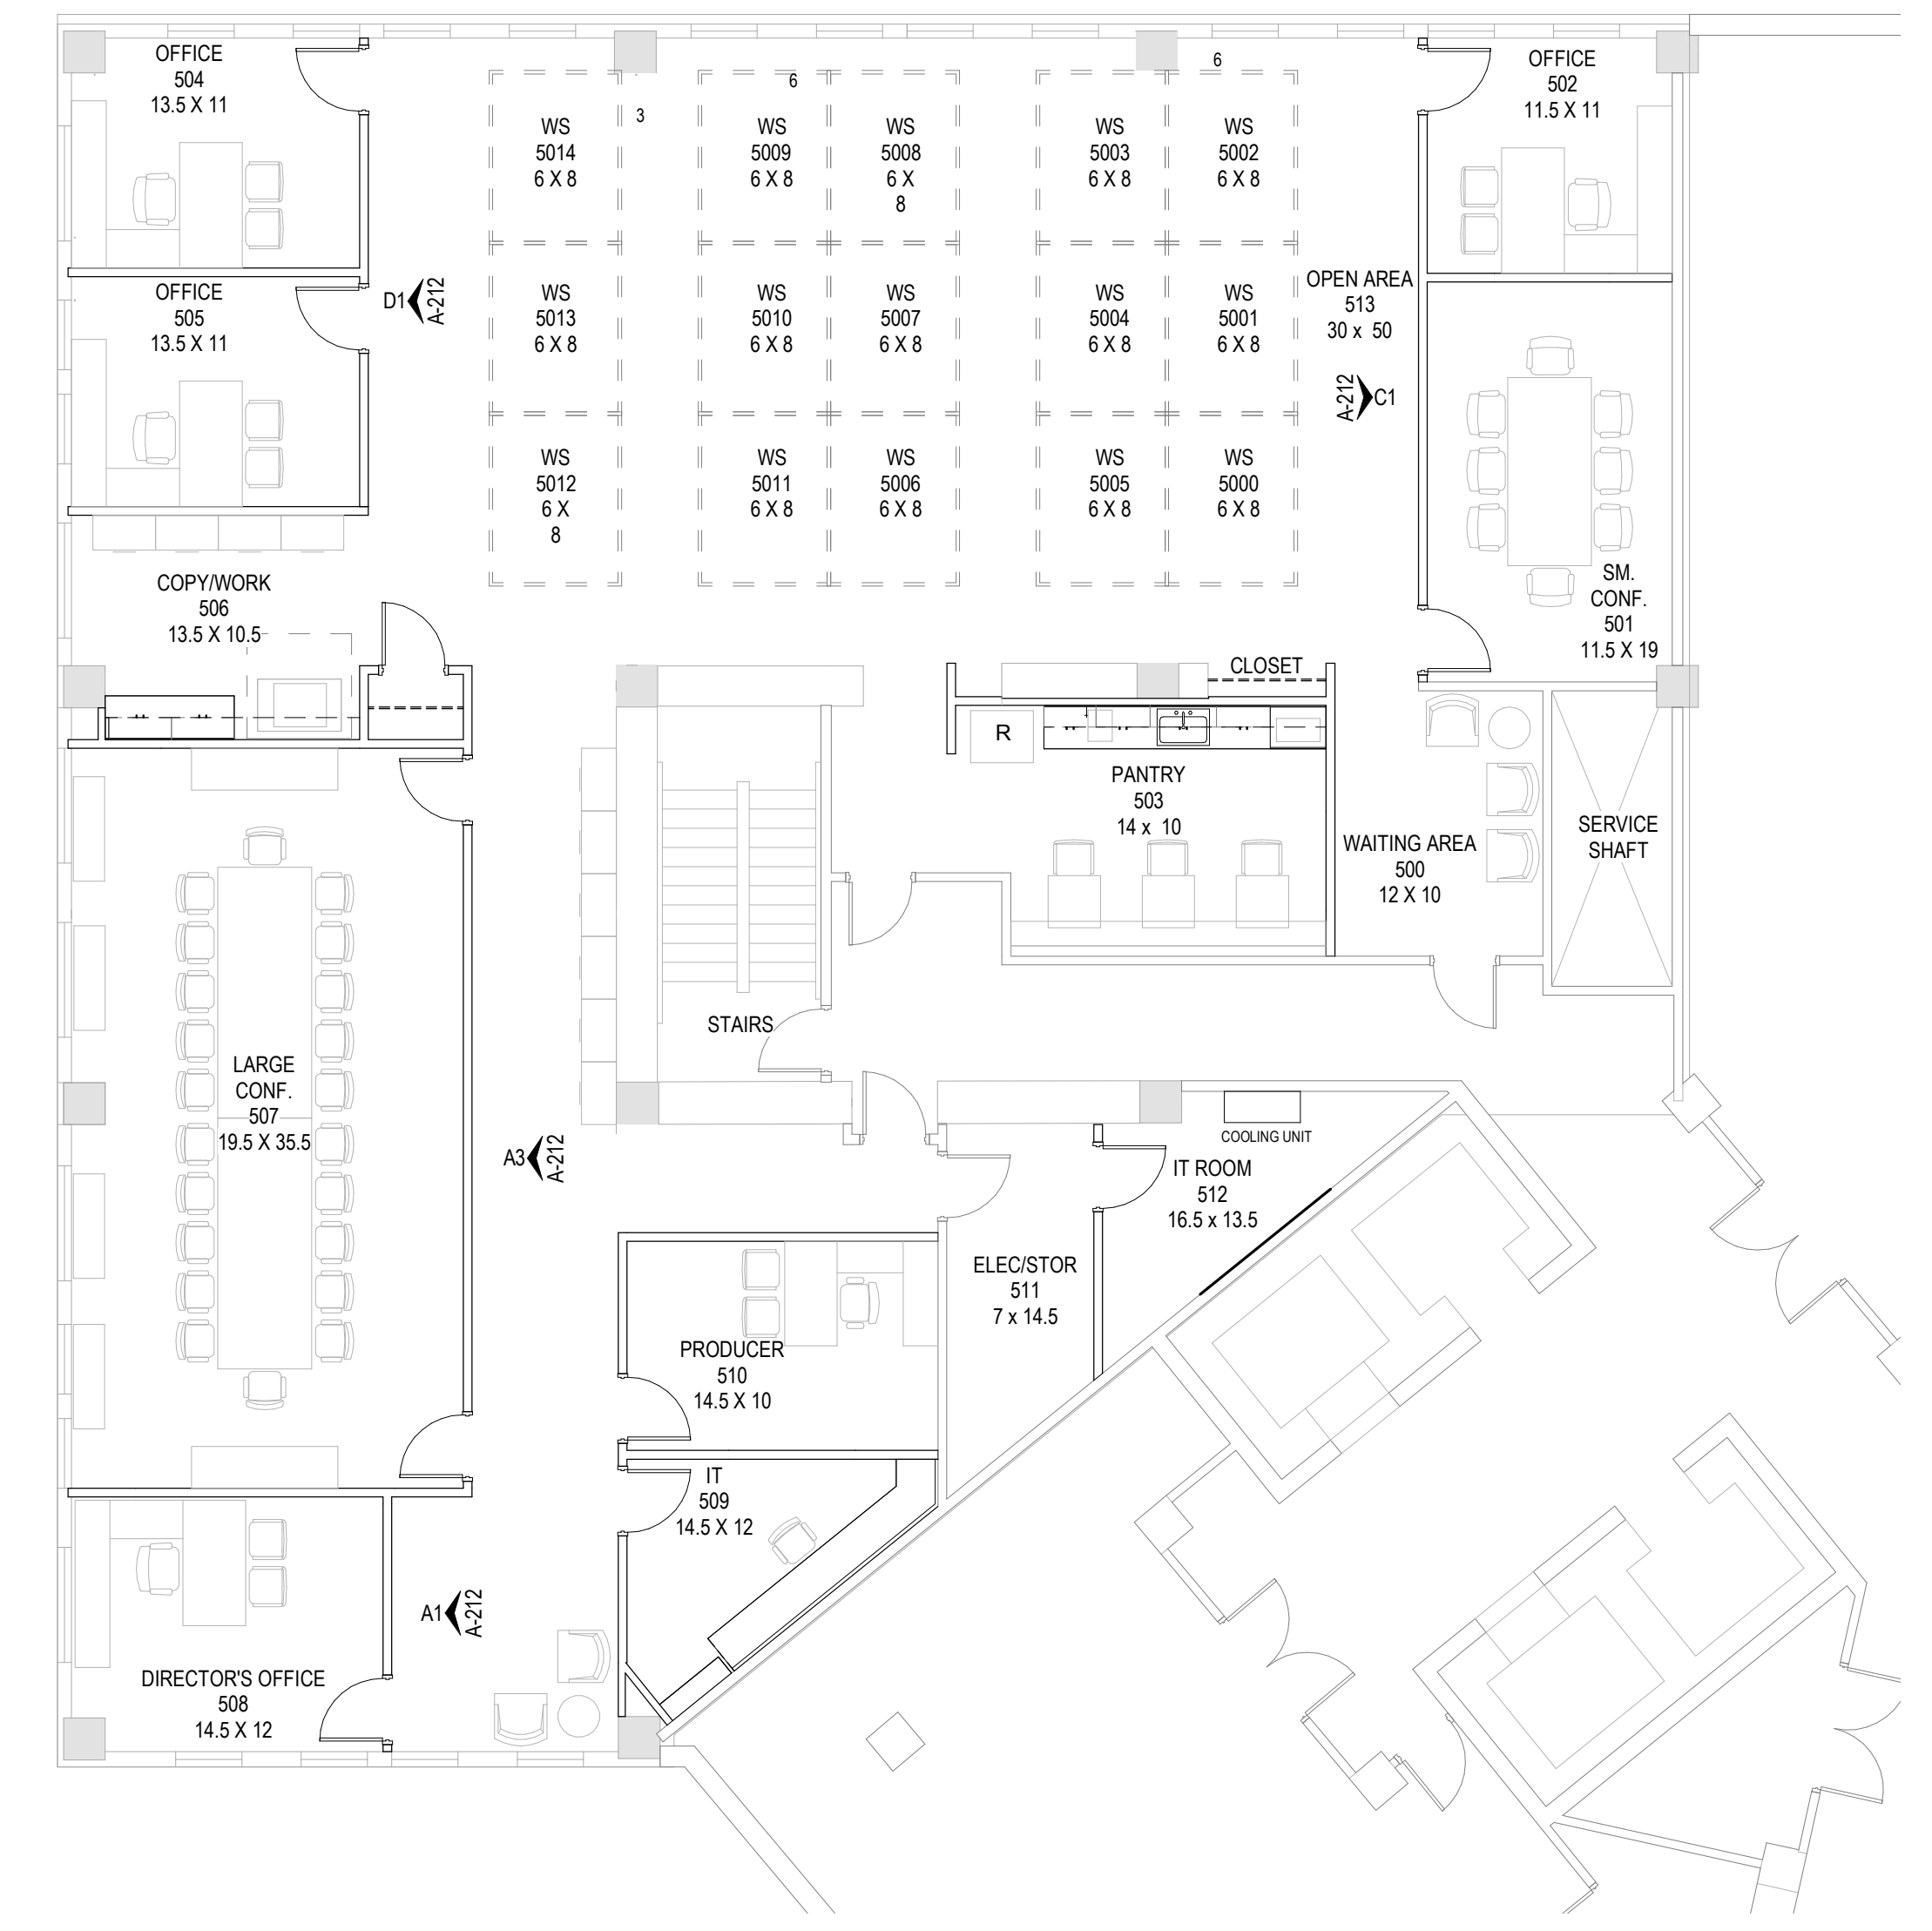

C5 FURNITURE COORDINATION PLAN
SCALE: 1/8" = 1'-0"