
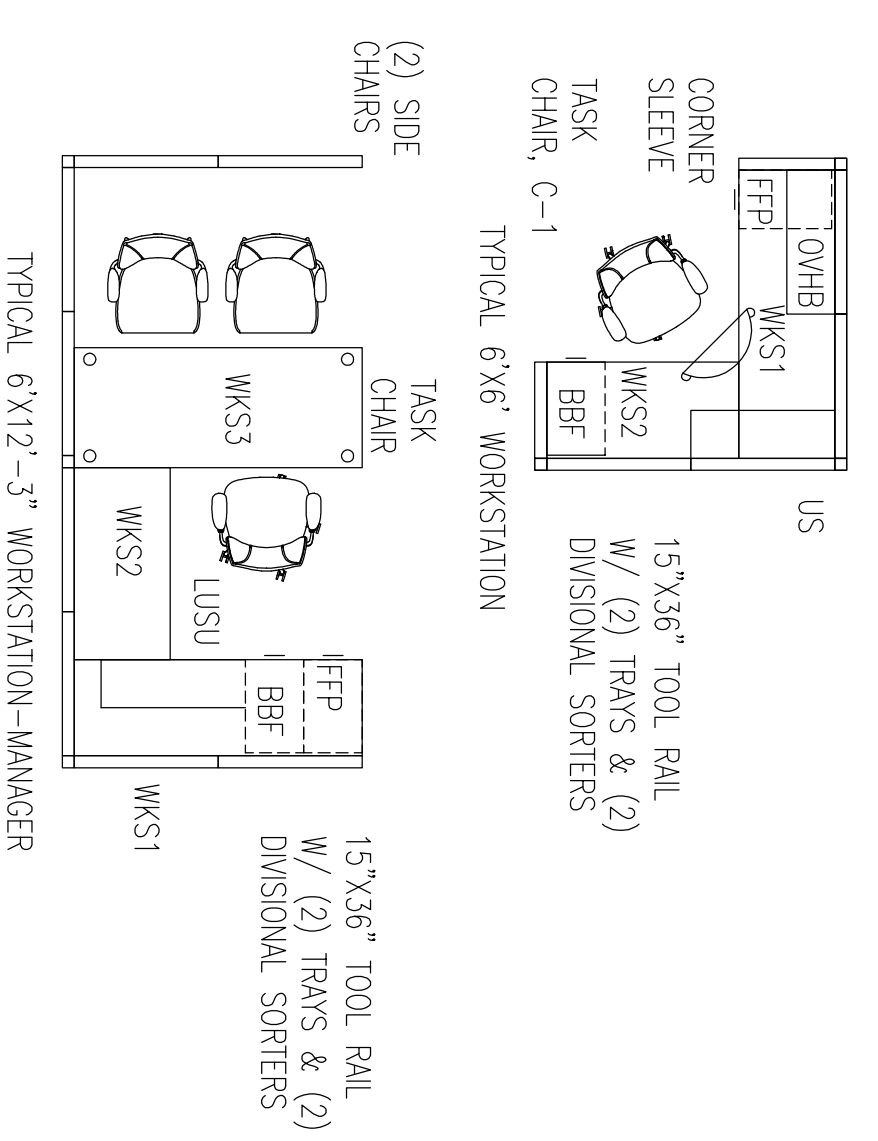


GEARING RATIOS:

ELEMENT	RATIO REQ'D	PROVIDED
WORKSTATIONS	9	9
PRIVATE OFFICES	2	2
CONF. ROOMS	0	0
CONF. SEATS	1:3	0
CAFE SEATS / KITCHEN	1:5	0
36" LAT FILES (4 DWR FILES)	1 DWR:1	4
COAT CLOSETS	2'-3" LINEAR FT	3'-5" LINEAR FT
PHONE BOOTHS	1 PER DEPT.	0
COPY/PRINT ROOMS	1:50	0
PRINT/FAX STATIONS	1:10	2
STORAGE	1	1

FURNITURE EQUIPMENT SCHEDULE

TAG	TYPE	MANUFACTURER	STYLE/MODEL	COLOR	TAG	TYPE	MANUFACTURER	STYLE/MODEL	COLOR	COMMENT
C-1	OFFICE & WORKSTATION TASK CHAIR	T.B.D.			E-1	SLICE OF LIFE	T.B.D.			
C-2	RECEPTION & TASK CHAIR	T.B.D.			E-2	FOUR LEGS FIBERGLASS	T.B.D.			
C-3	OFFICE & WORKSTATION GUEST CHAIR	T.B.D.			E-3	MICROWAVE	T.B.D.			
C-4	LOUNGE CHAIR	T.B.D.			T-1	42" ROUND CAFE TABLE	T.B.D.			
C-5	LOUNGE CHAIR	T.B.D.			T-2	120" OVAL CONF. TABLE	T.B.D.			
C-6	BREAK RM CHAIR	T.B.D.			T-3	T.B.D.	T.B.D.			
D-1	OFFICE DESK	T.B.D.			CZ-1	T.B.D.	T.B.D.			

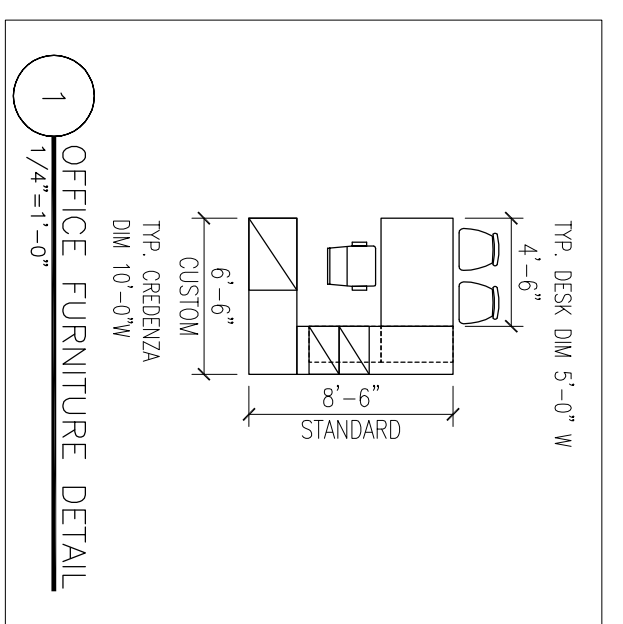

FURNITURE LEGEND

US	UNDERMOUNT SHELF
LUSU	LATERAL PULL FILE
OVHB	OVERHEAD BIN
BBF	BOX/BOX FILE PEDISTAL
FFP	FILE/FILE PEDISTAL
WKS1	WORKSURFACE 1 - 72" W
WKS2	WORKSURFACE 2 - 48" W
WKS3	WORKSURFACE 3 - 72" W

LOWER LEVEL FURNITURE PLAN

SCALE 1/8"=1'-0"
DRAWN BY AAB
CHECKED BY AAB
PROJ. ARCH./ENGR. AAB
PROJ. MGR. SPD
JOB NO. 090531 09063.01
© SYMMES MAINI & MCKEE ASSOCIATES, INC. 2010

A10.01