


1 OFFICE PARTITION ELEVATION
3/8" = 1'-0"

DIRT ENVIRONMENTAL SOLUTIONS
SLIDING GLASS DOORS AND GLASS WALL PANELS

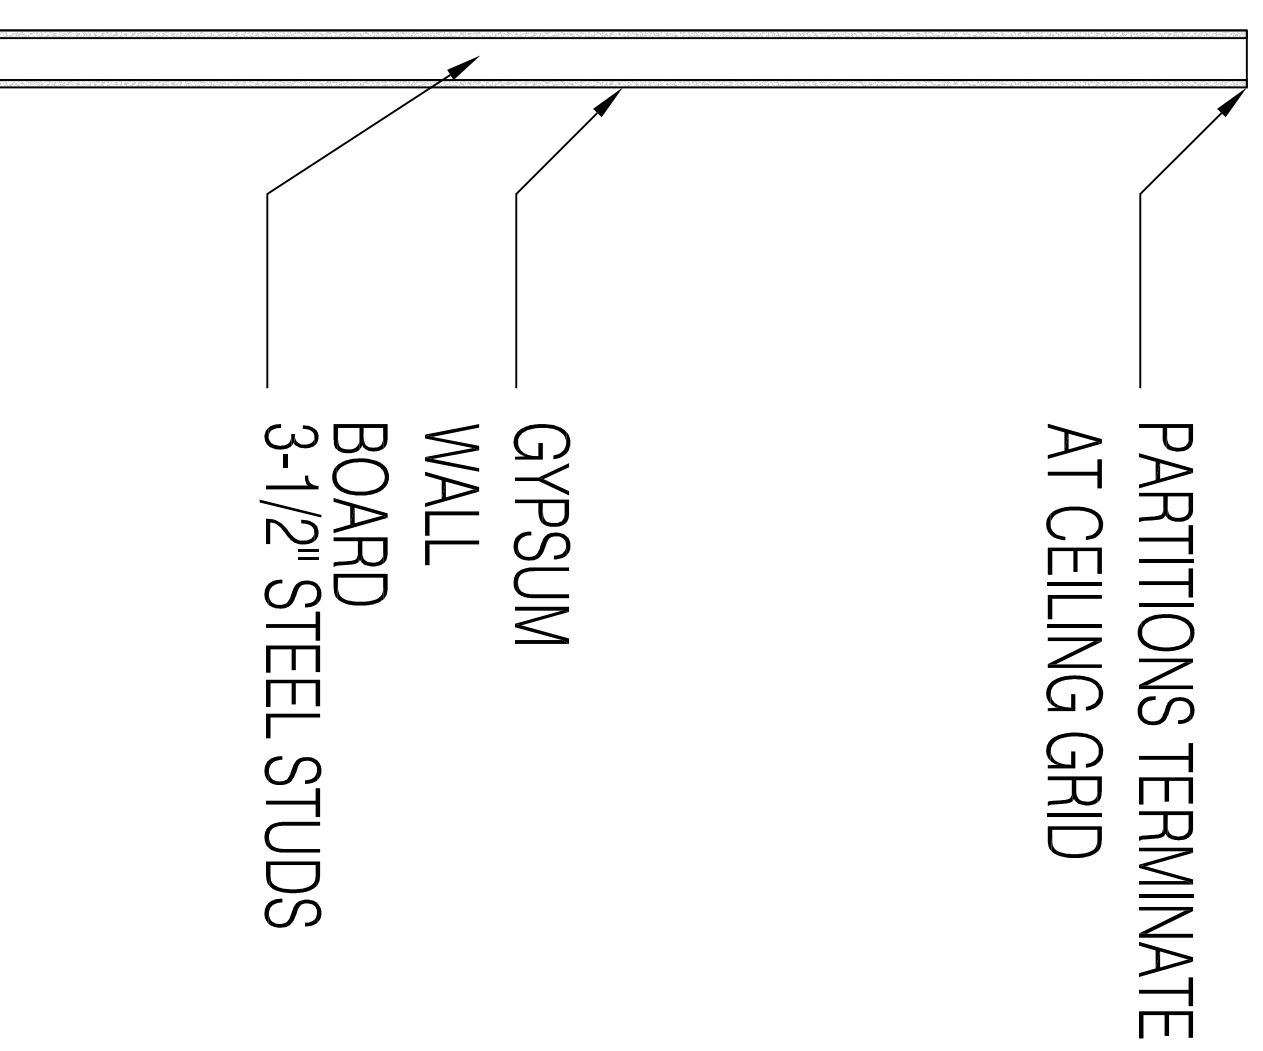

2 TYPICAL PARTITION SECTION
3/8" = 1'-0"

MARK		DOOR			MATL	GLAZING	FRAME		FIRE RATING LABEL	NOTES
		WD	HGT	THK			MATL	MATL		
1	3'-0"	7'-0"	1 3/4"	--	TEMPERED GLASS	--	--	--	--	--
2	6'-0"	7'-0"	1 3/4"	--	TEMPERED GLASS	--	--	--	--	--
3	3'-0"	6'-6"	1 3/4"	--	TEMPERED GLASS	--	--	--	--	--
4	3'-0"	6'-6"	1 3/4"	--	TEMPERED GLASS	--	--	--	--	--
5	3'-0"	6'-6"	1 3/4"	--	TEMPERED GLASS	--	--	--	--	--
6	3'-0"	6'-6"	1 3/4"	--	TEMPERED GLASS	--	--	--	--	--
7	3'-0"	6'-6"	1 3/4"	--	TEMPERED GLASS	--	--	--	--	--
8	3'-0"	7'-0"	1 3/4"	--	TEMPERED GLASS	--	--	--	--	--
9	3'-0"	6'-6"	1 3/4"	--	--	--	--	--	--	Relocated office door
10	3'-0"	6'-6"	1 3/4"	--	--	--	--	--	--	Relocated corridor door
11	4'-0"	6'-6"	NA	--	--	--	--	--	--	Cased opening
12	3'-0"	6'-6"	1 3/4"	--	--	--	--	--	--	Relocated office door
13	3'-0"	6'-6"	1 3/4"	--	--	--	--	--	--	Relocated office door
14	3'-0"	6'-6"	1 3/4"	--	--	--	--	--	--	Relocated office door
15	3'-0"	6'-6"	1 3/4"	--	--	--	--	--	--	Relocated office door
16	6'-0"	5'-0"	1 3/4"	--	TEMPERED GLASS	--	--	--	--	--
17	4'-0"	6'-6"	NA	--	--	--	--	--	--	Cased opening
18	6'-0"	7'-0"	1 3/4"	--	TEMPERED GLASS	--	--	--	--	--

DOOR AND FRAME SCHEDULE

INTERIOR ELEVATIONS

300 Fore Street, Portland, ME 04101

STONE COAST
2 PORTLAND SQUARE, PORTLAND, ME
MARC KEFFER, STONE COAST FUND SERVICES



A-1.5

DRAWN BY:
DATE: