



Graham Architects

Kennebunkport, Maine  
T:207.967.8850  
F:207.967.8851

www.grahamarchitects.com

PROJECT

2 Portland Square  
2 Market Street  
7th Floor Renovation  
Portland, Maine 04101



Issued for Construction  
02.12.13

CLIENT  
CBRE  
1 Portland Square  
Kennebunkport, ME 04046

CONTRACTOR

STRUCTURAL ENGINEER

INFORMATION

Path: m:\architecture\CBRE\

Issue Date: 02.12.13

Drawn By: DG

Checked By: DG

Revision:

- 
- 
- 
- 

TITLE  
INTERIOR ELEVATIONS & SCHEDULES



SCALE: 1/4"=1'-0"

©2013 Graham Architects All rights reserved. Information, material, and designs in this document are proprietary to and owned by Graham Architects and may not be disclosed to any third party, reproduced, posted on a global computer information network, or distributed in any way without the written consent from Graham Architects.

A1.4

RM. No.	ROOM NAME	FLOOR	FLOOR FINISH	BASE	WALLS				CEILING	
					MAT.	FIN.	PRIMARY PAINT	ACCENT PAINT	MAT.	HGT.
100	RECEPTION	VPT-1	-	W-1	GYP.	PAINT	P-1	-	ACT	8'-0"
101	OFFICE	C-1	-	EXISTING	GYP.	PAINT	P-1	-	ACT	8'-0"
102	OFFICE	C-1	-	EXISTING	GYP.	PAINT	P-1	-	ACT	8'-0"
103	OFFICE	C-1	-	EXISTING	GYP.	PAINT	P-1	-	ACT	8'-0"
104	OFFICE	C-1	-	EXISTING	GYP.	PAINT	P-1	-	ACT	8'-0"
105	OFFICE	C-1	-	EXISTING	GYP.	PAINT	P-1	-	ACT	8'-0"
106	OFFICE	C-1	-	EXISTING	GYP.	PAINT	P-1	-	ACT	8'-0"
107	OFFICE	C-1	-	EXISTING	GYP.	PAINT	P-1	-	ACT	8'-0"
108	OFFICE	C-1	-	EXISTING	GYP.	PAINT	P-1	-	ACT	8'-0"
109	OFFICE	C-1	-	EXISTING	GYP.	PAINT	P-1	-	ACT	8'-0"
110	CONFERENCE ROOM	C-1	-	B-2	GYP.	PAINT	P-1	P-2	ACT	8'-0"
111	SM. CONFERENCE ROOM	C-1	-	B-2	GYP.	PAINT	P-1	P-2	ACT	8'-0"
112	BREAK ROOM	VCT-1	-	B-1	GYP.	PAINT	P-1	-	ACT	8'-0"
113	SERVER ROOM	VCT-1	-	B-1	GYP.	PAINT	P-1	-	ACT	8'-0"
114	COPY / WORK ROOM	VCT-1	-	B-1	GYP.	PAINT	P-1	-	ACT	8'-0"





FINISH KEY					
CODE	MANUFACTURE	MATERIAL / STYLE	PATTERN	COLOR	REMARKS
<b>FLOORING</b>					
C-1	Shaw	Glow Ultrac	54020	13103 Creme De LA Creme	Throughout Space
VCT-1	Tarkett Expressions	Standard Expression 1347		51861 Soft Warm Gray	Storage / Server / Break Room
VFT-1	Armstrong	Vinyl Plank / Arbor Art		TBD	Reception
<b>BASE</b>					
B-1	Johnsontite	Rubber Base	No toe	TBD	Use with P-1
B-2	Johnsontite	Rubber Base	No toe	TBD	Use with P-2
<b>WALLS</b>					
P-1	Sherwin Williams	Latex	Eggshell	SW7529 Sand Beach	Base wall color
P-2	Sherwin Williams	Latex	Eggshell	SW7032 Warm Stone	Accent
<b>DOOR AND WINDOW FRAMES</b>					
P-3	Sherwin Williams	Alkyd Enamel	Semi-gloss	TBD	STL Frames
<b>MILLWORK</b>					
PL-1	Wilsonart	Pressure Laminate	Textured	7122-07 Empire Mahogany	Base & Wall Cabinets
PL-2	Wilsonart	Pressure Laminate	Textured	4940 Astro Strandz	Countertops
SS-1	Cabris Solid Surface	Pressure Laminate	-	Bradford	Coffee Bar
W-1	-	Match Existing Wood	-	Match Existing	-

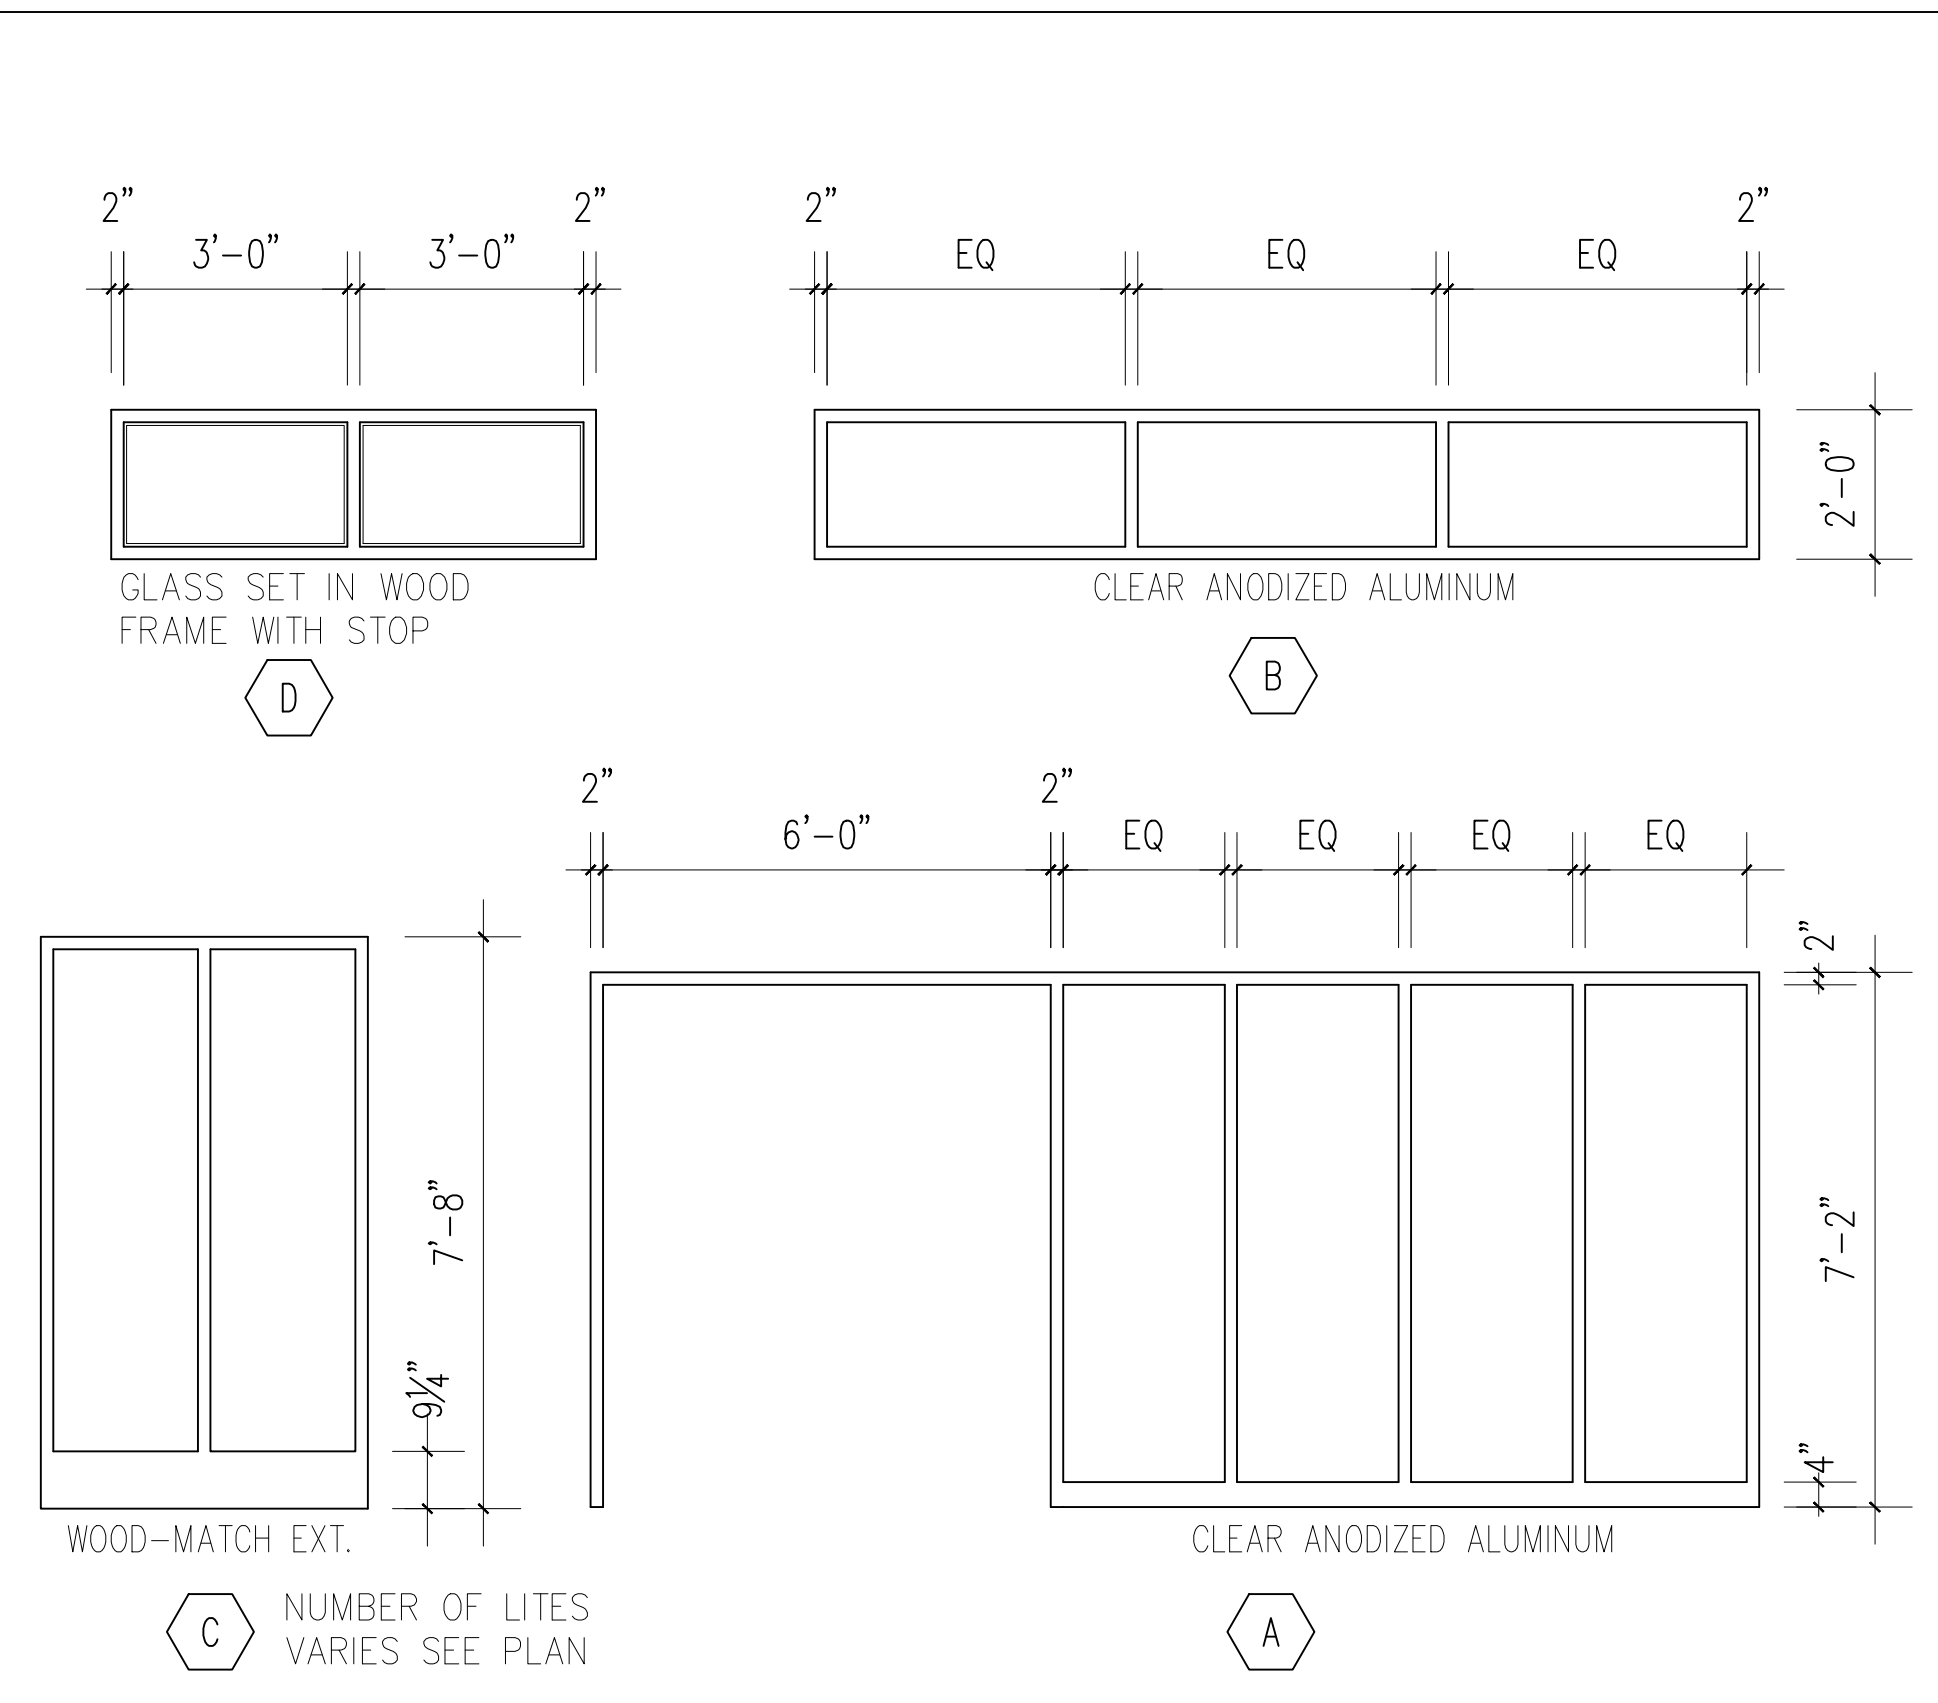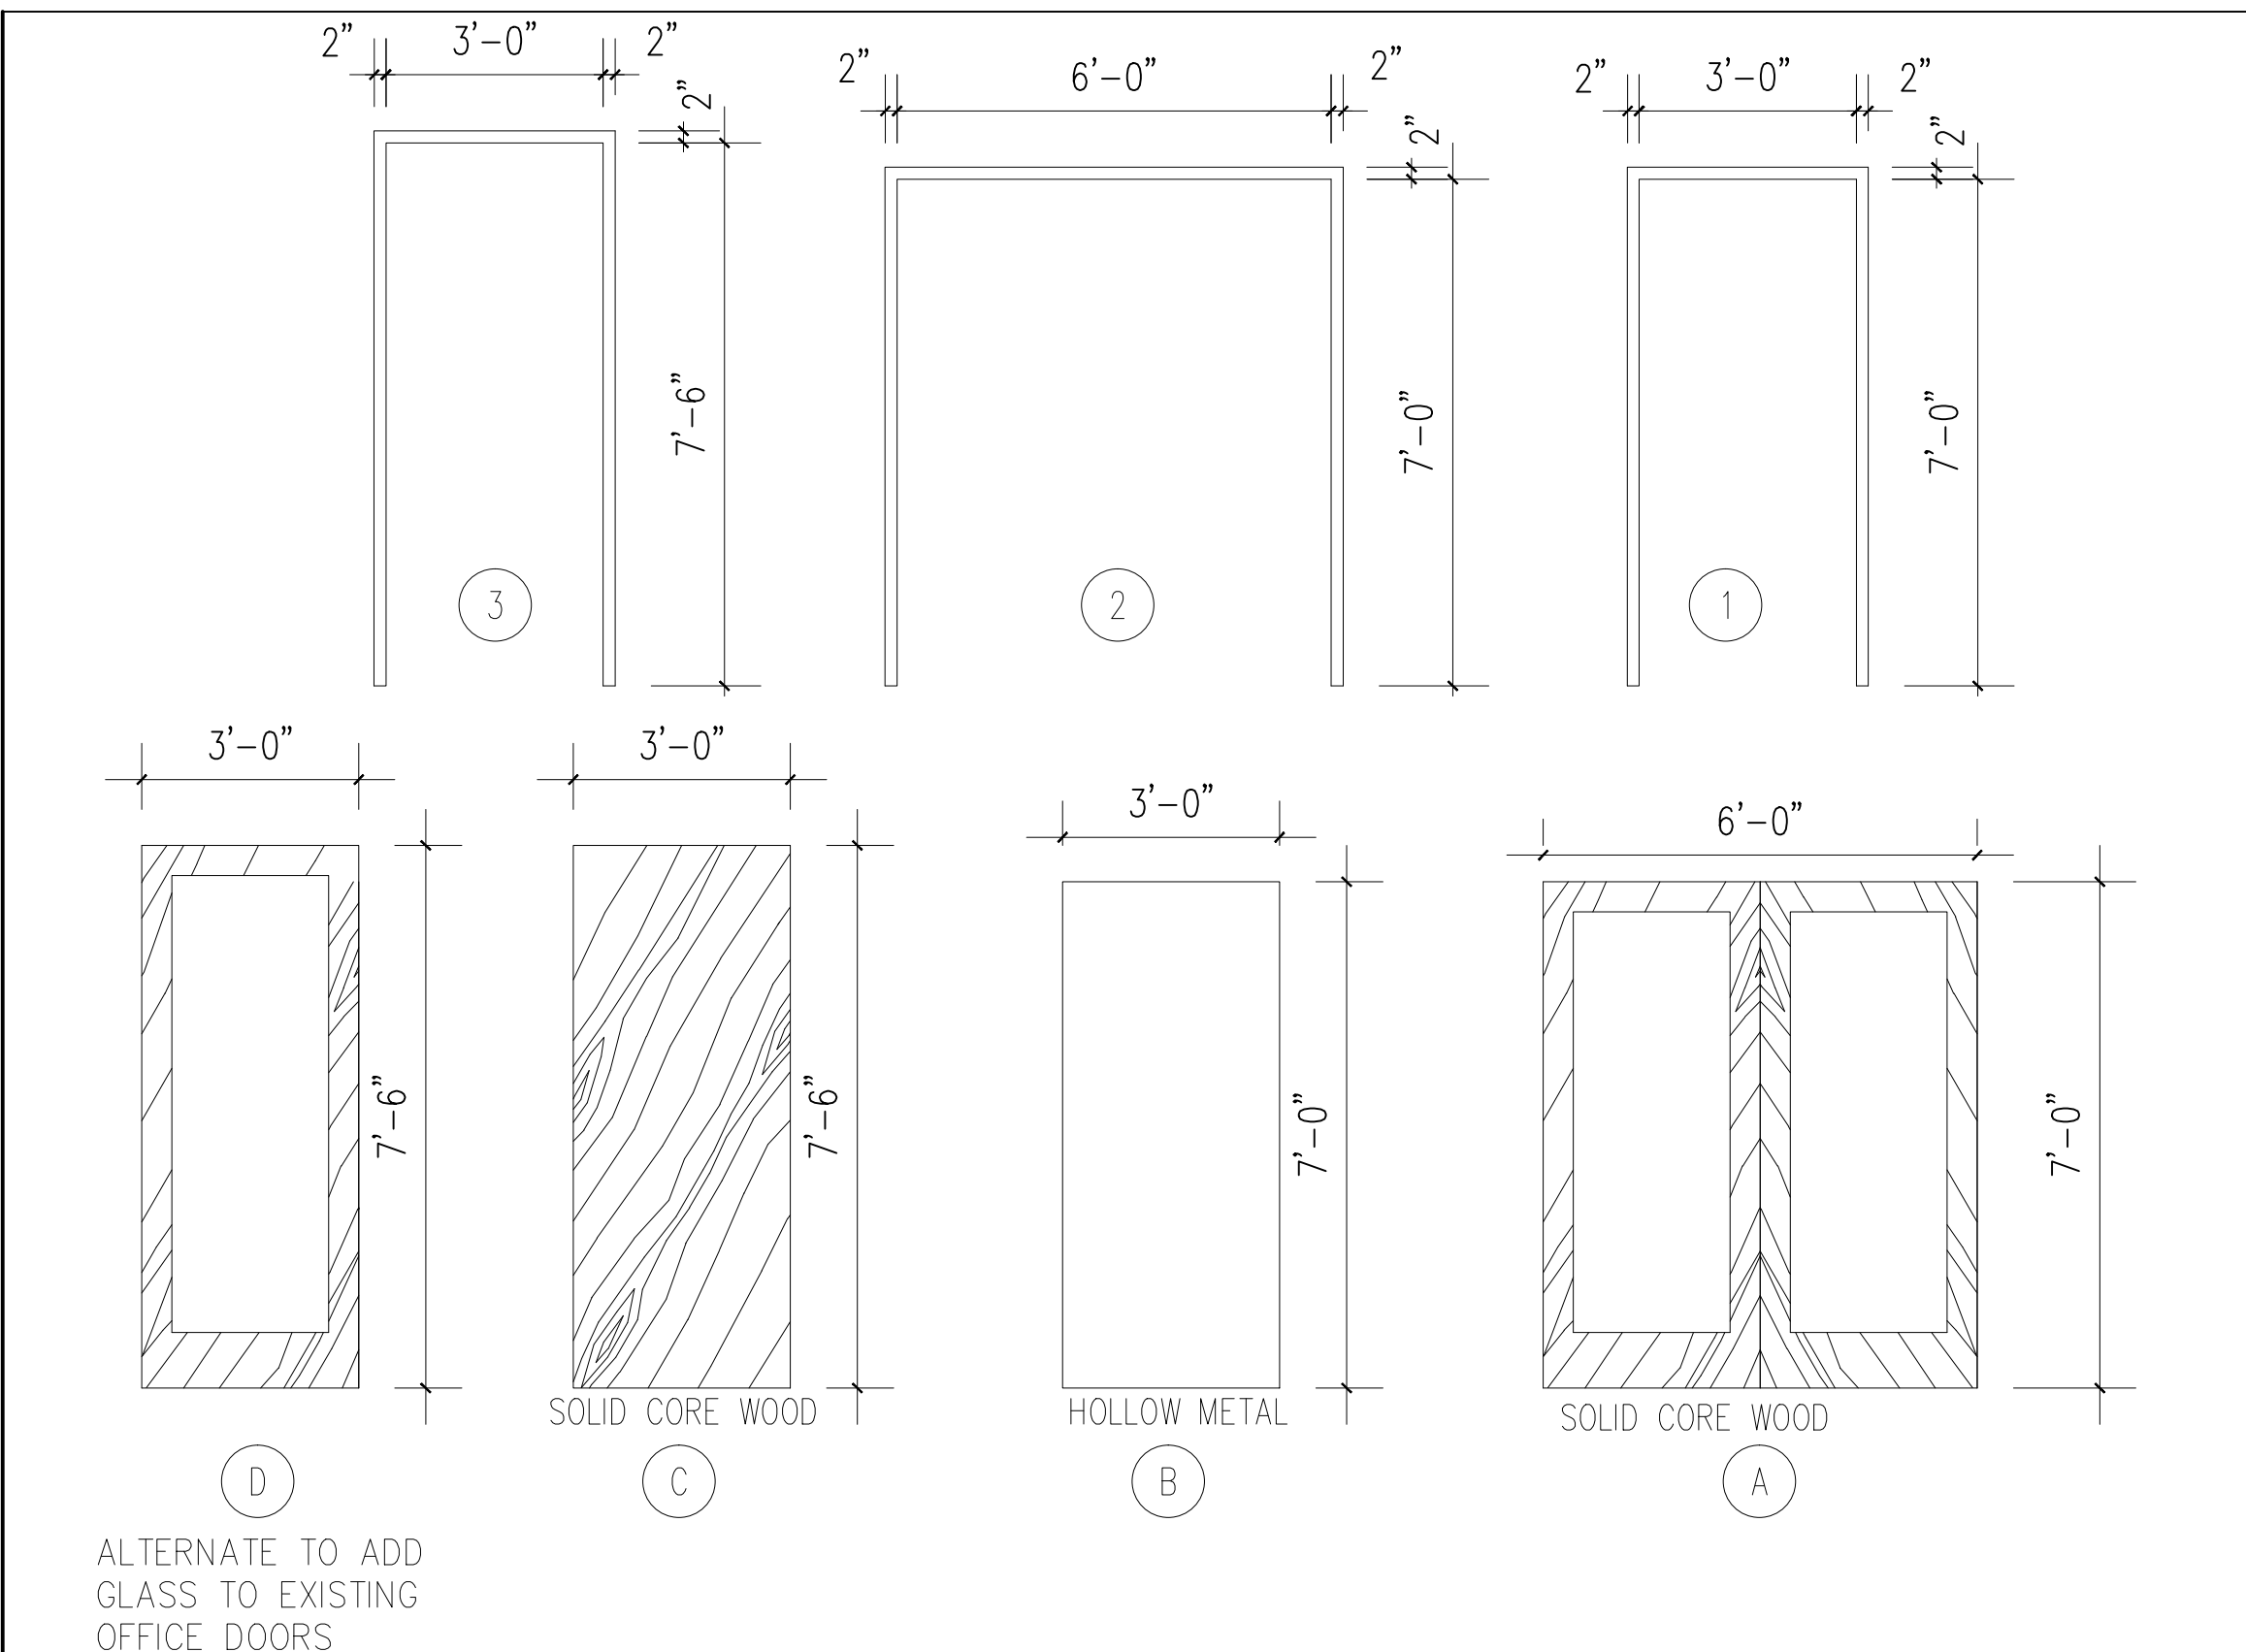

10 NTS DOOR TYPES AND DOOR FRAME TYPES

9 NTS WINDOW FRAME TYPES

8 NTS BREAK ROOM

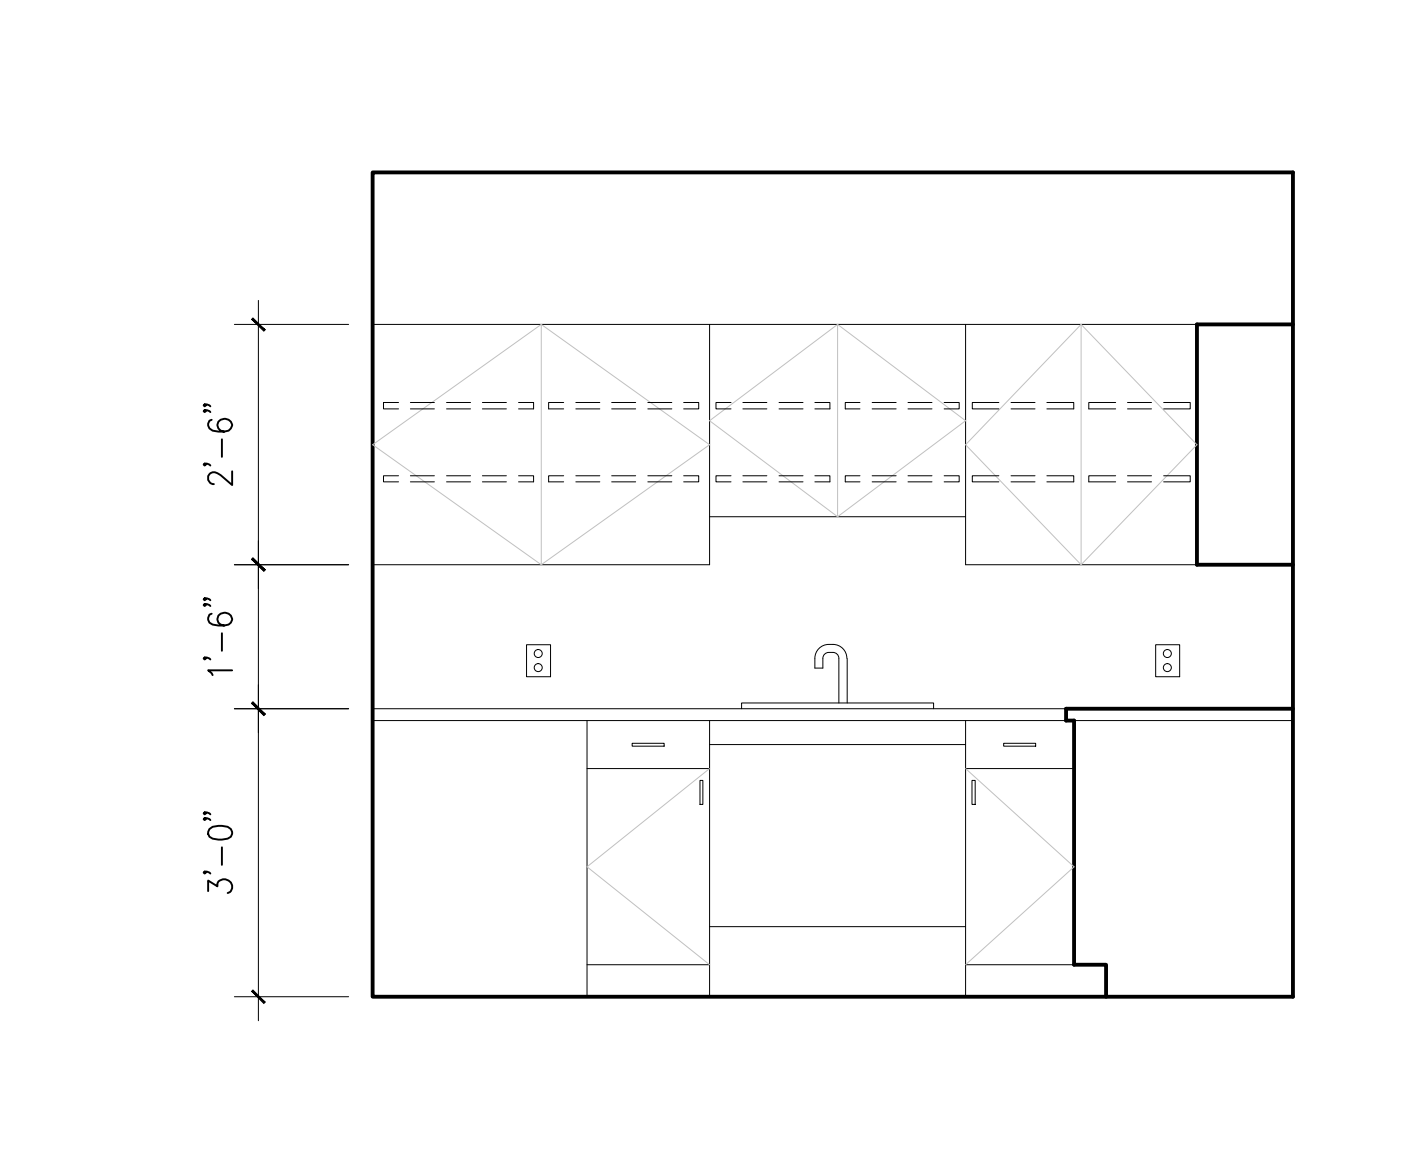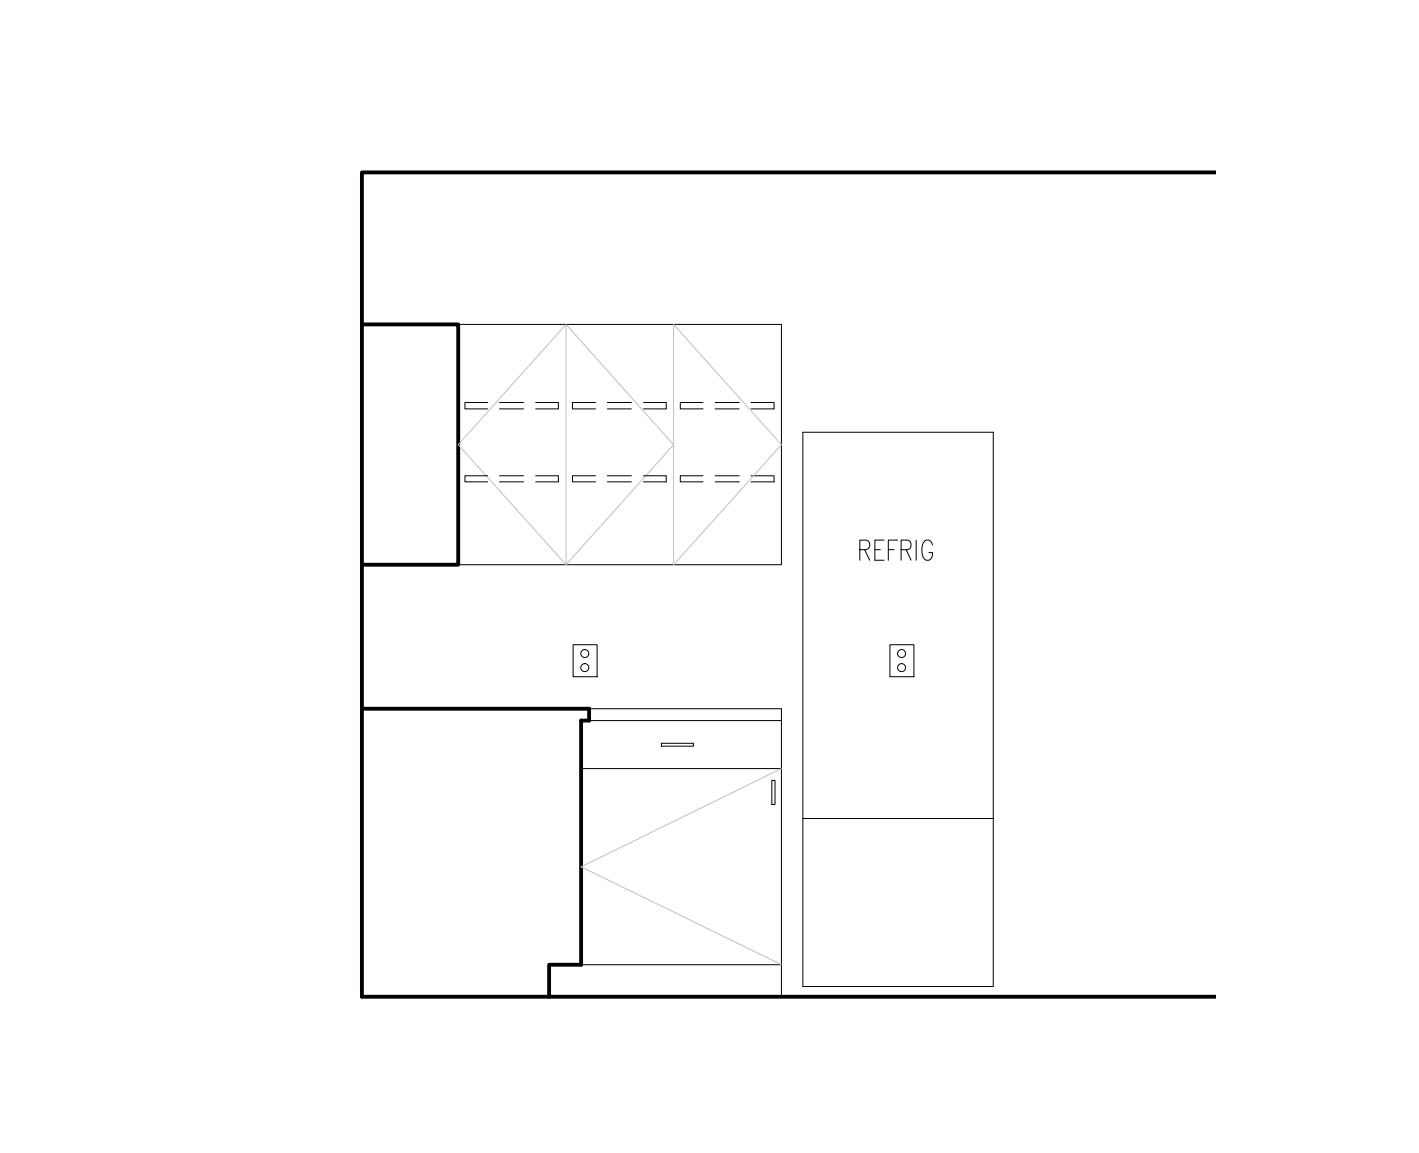
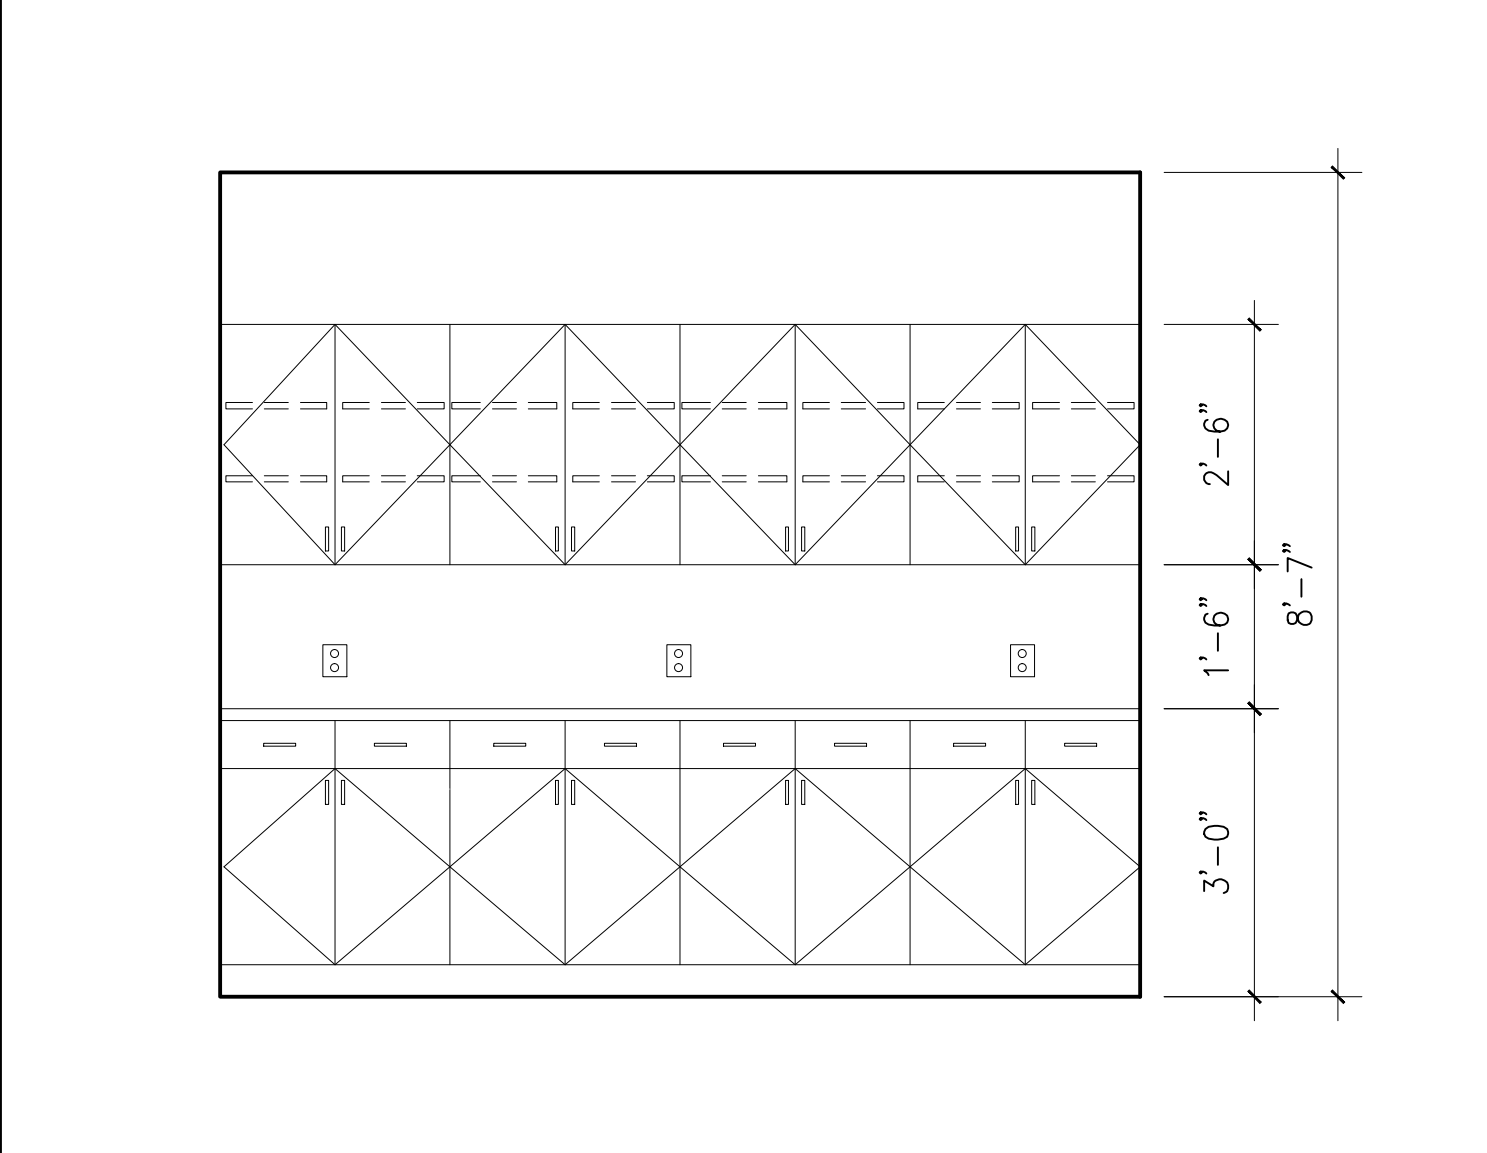
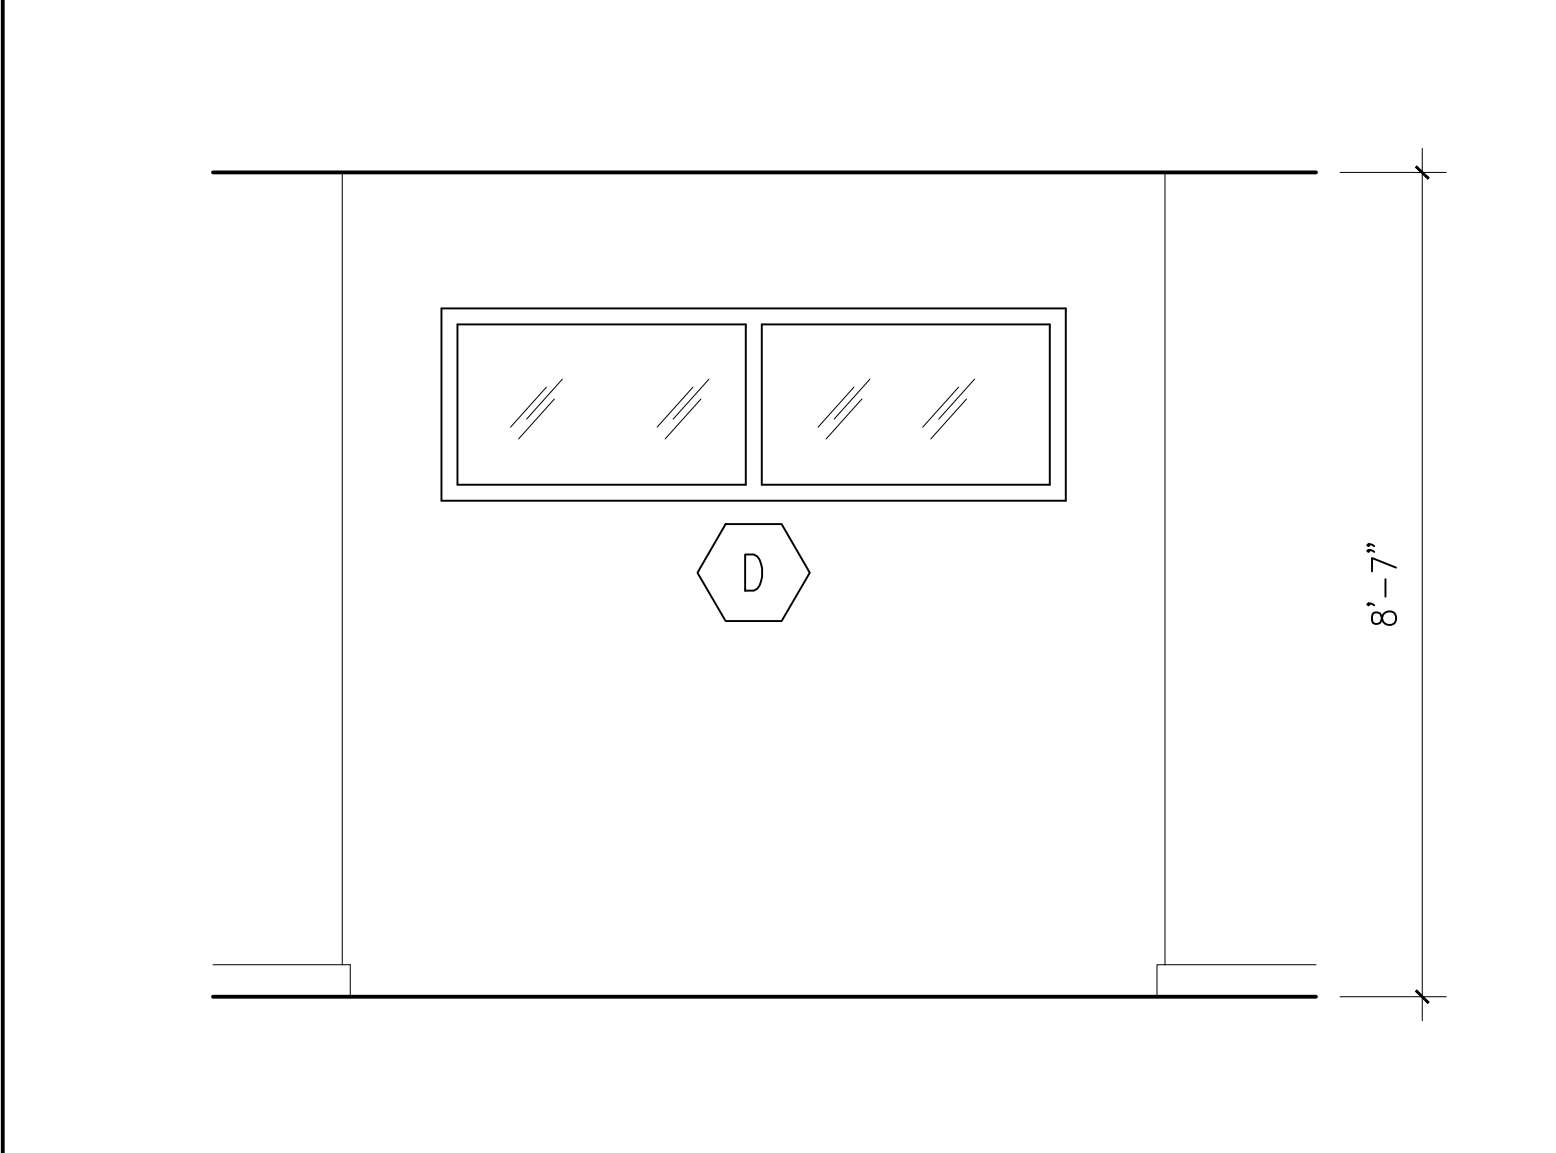


7 1/2"=1'-0" TRANSOM AT "SA" STATION

6 1/2"=1'-0" COPY/ WORK ROOM

5 1/2"=1'-0" BREAK ROOM

4 1/2"=1'-0" BREAK ROOM

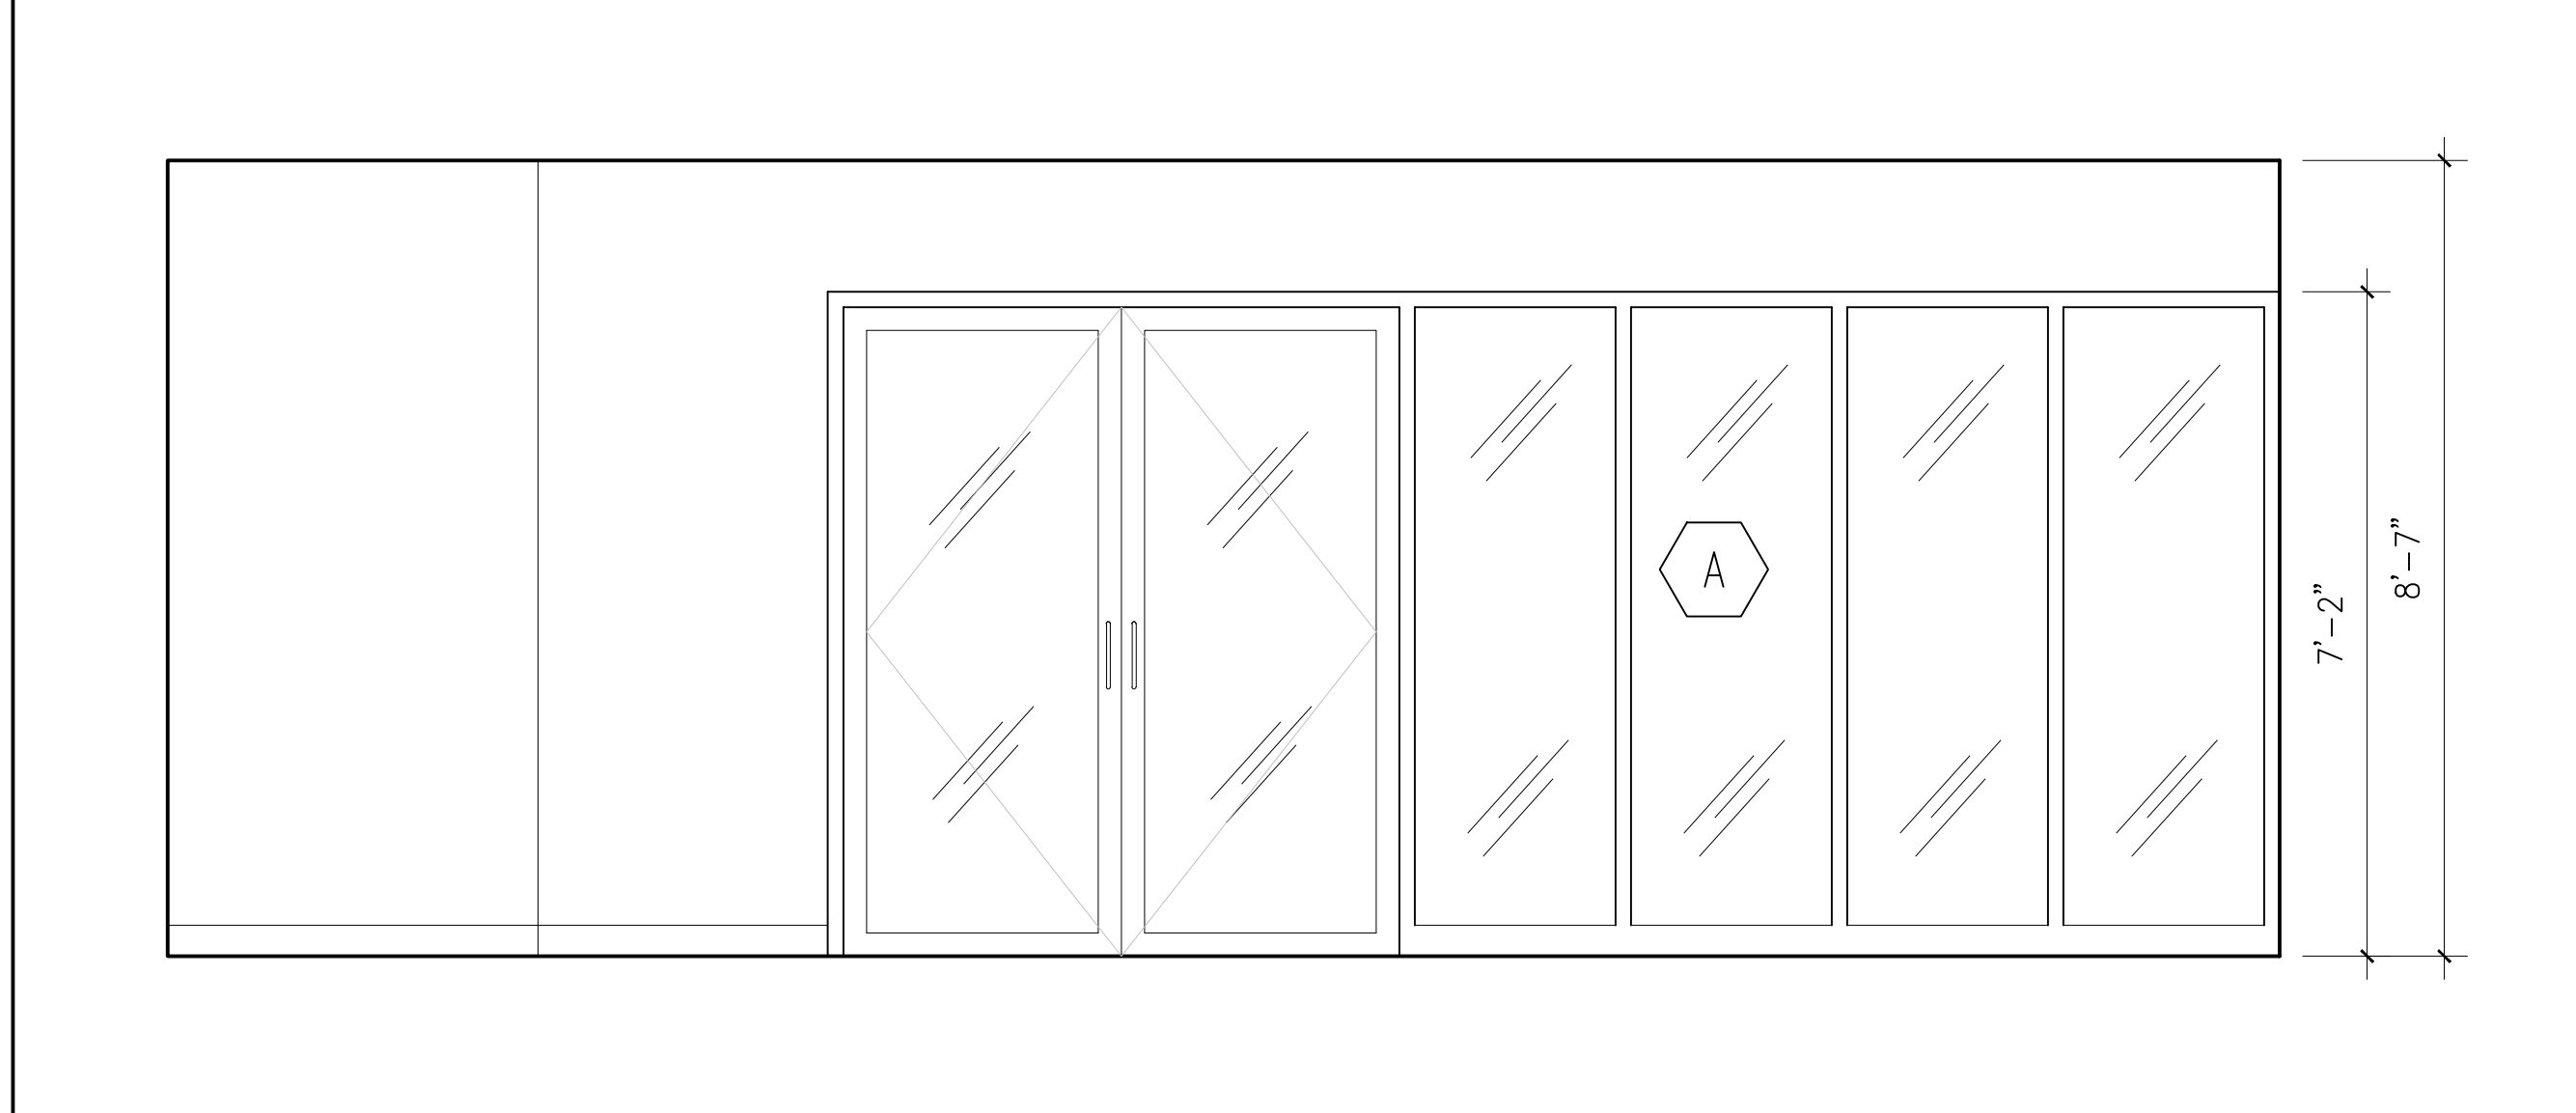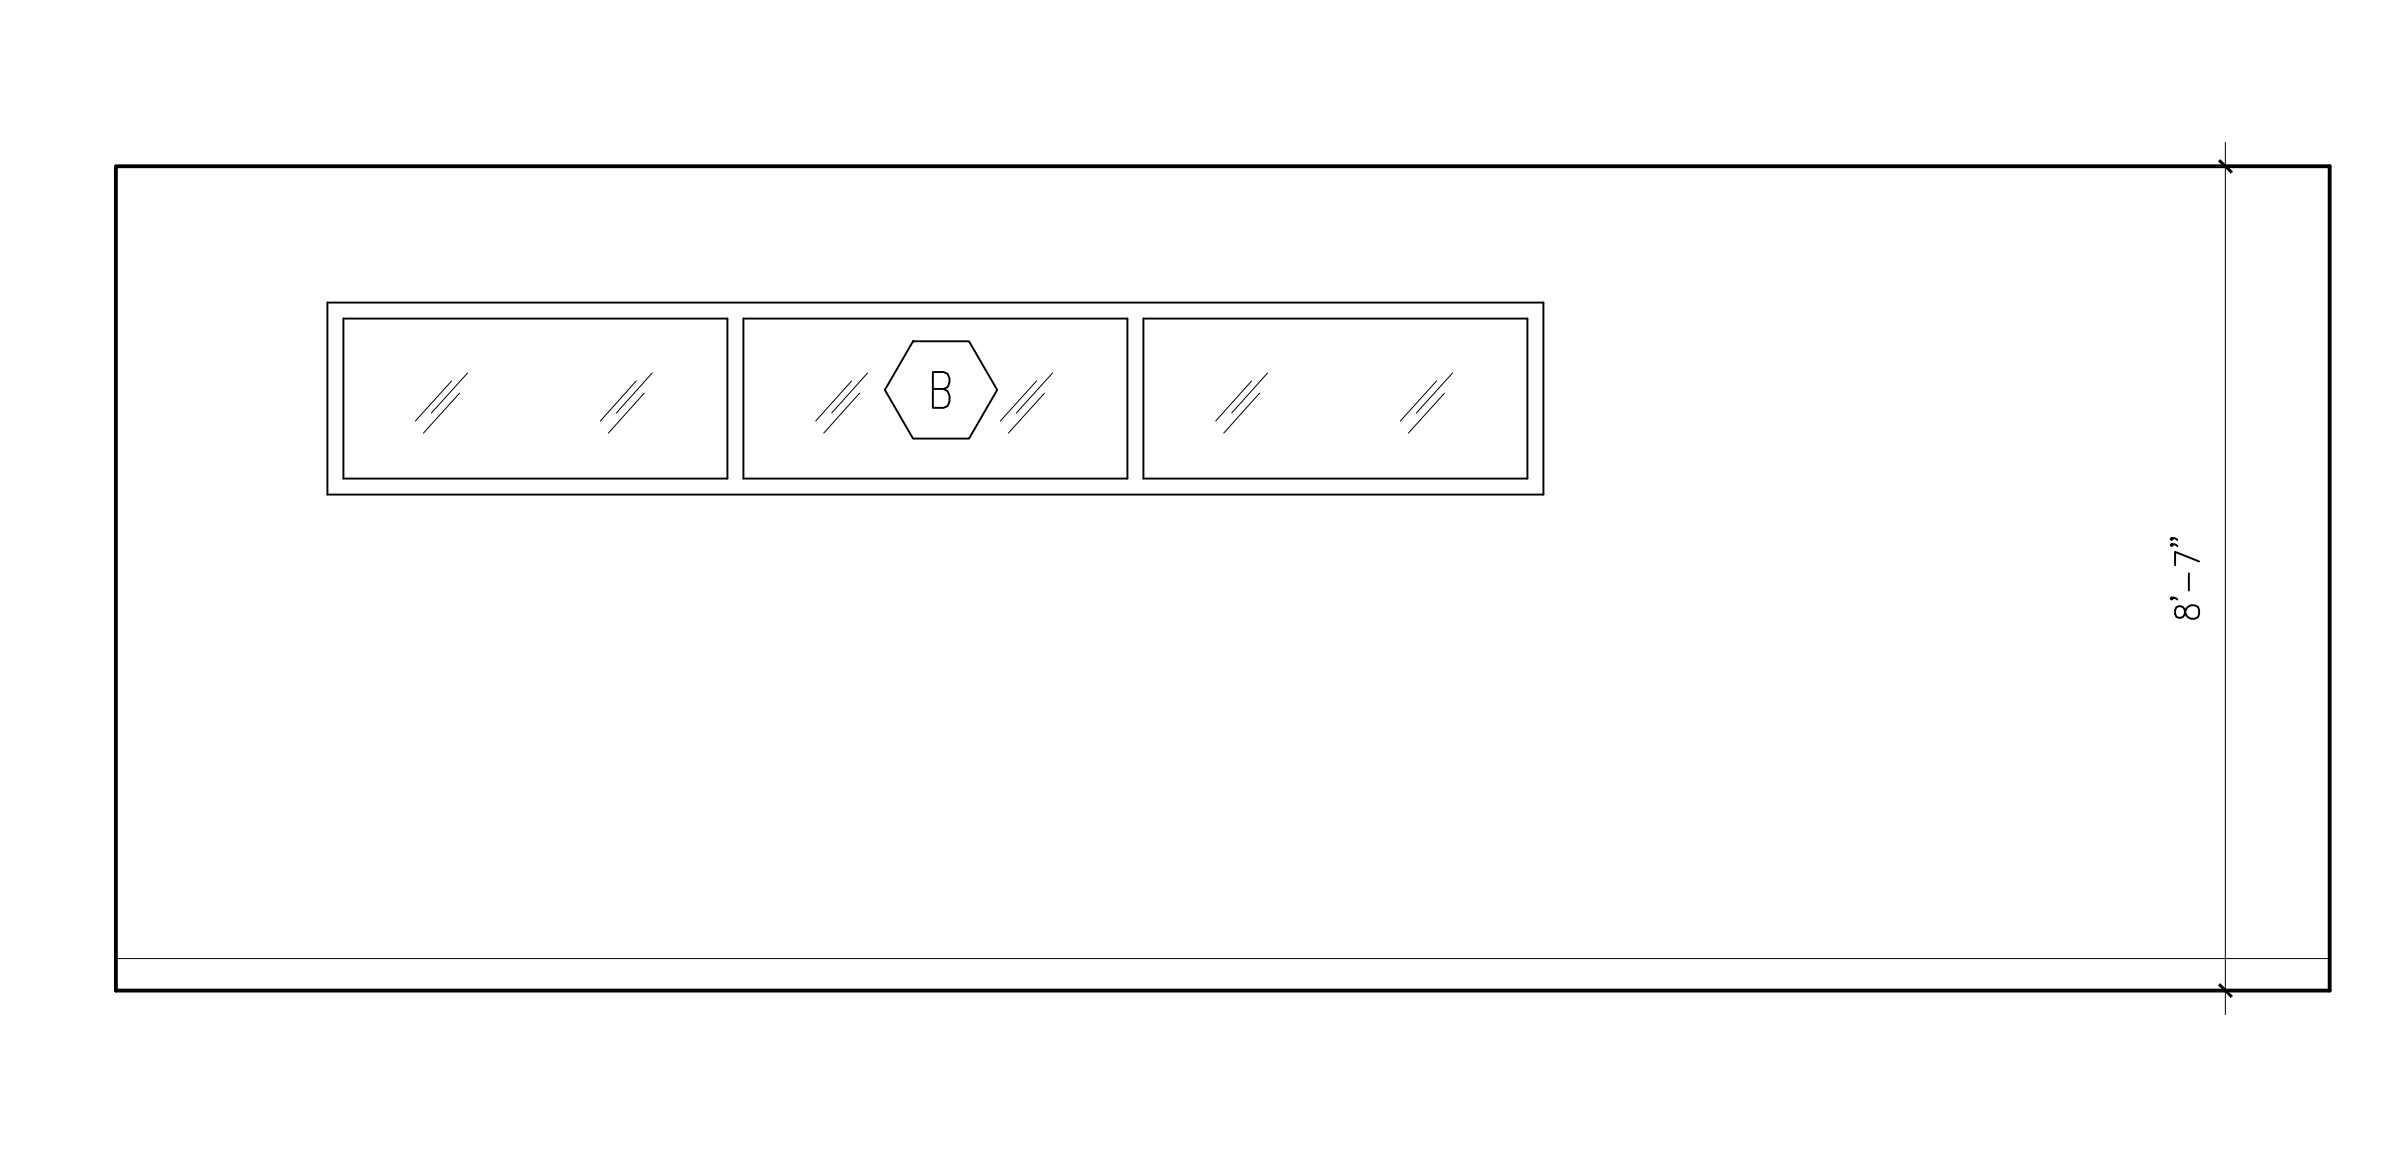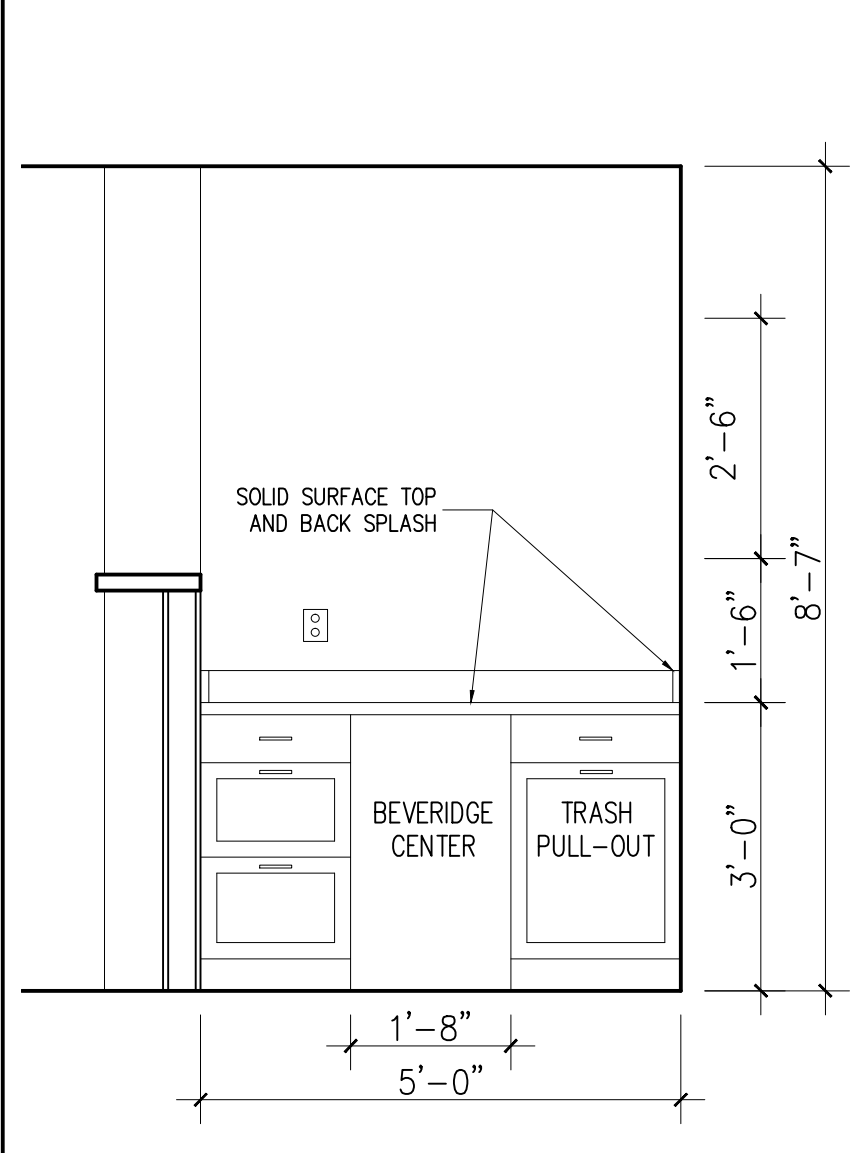

3 1/2"=1'-0" COFFEE BAR

2 1/2"=1'-0" CONFERENCE ROOM

1 1/2"=1'-0" CONFERENCE ROOM