

PROJECT

Retail Store Renovation
2 Portland Square
Portland, Maine 04101


CBL: 038 B002001

CLIENT

CBRE | Boulos Asset Management
One Portland Square
Portland, ME 04101

INFORMATION


Path: m:\CBRE\2PSff\
Issue Date: 09.10.13
Drawn By: DG
Checked By: DG

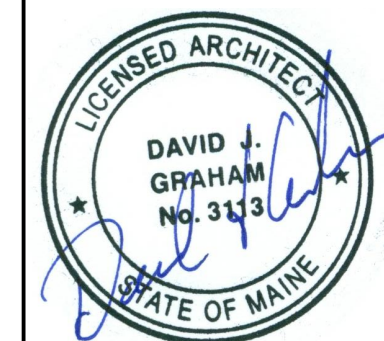

TITLE

DEMOLITION PLAN
SCALE: 1/8"=1'-0"

©2013 Graham Architects All rights reserved. Information, material, and designs in this document are proprietary to and owned by Graham Architects and may not be disclosed to any third party, reproduced, posted on a global computer information network, or distributed in any way without the written consent from Graham Architects.

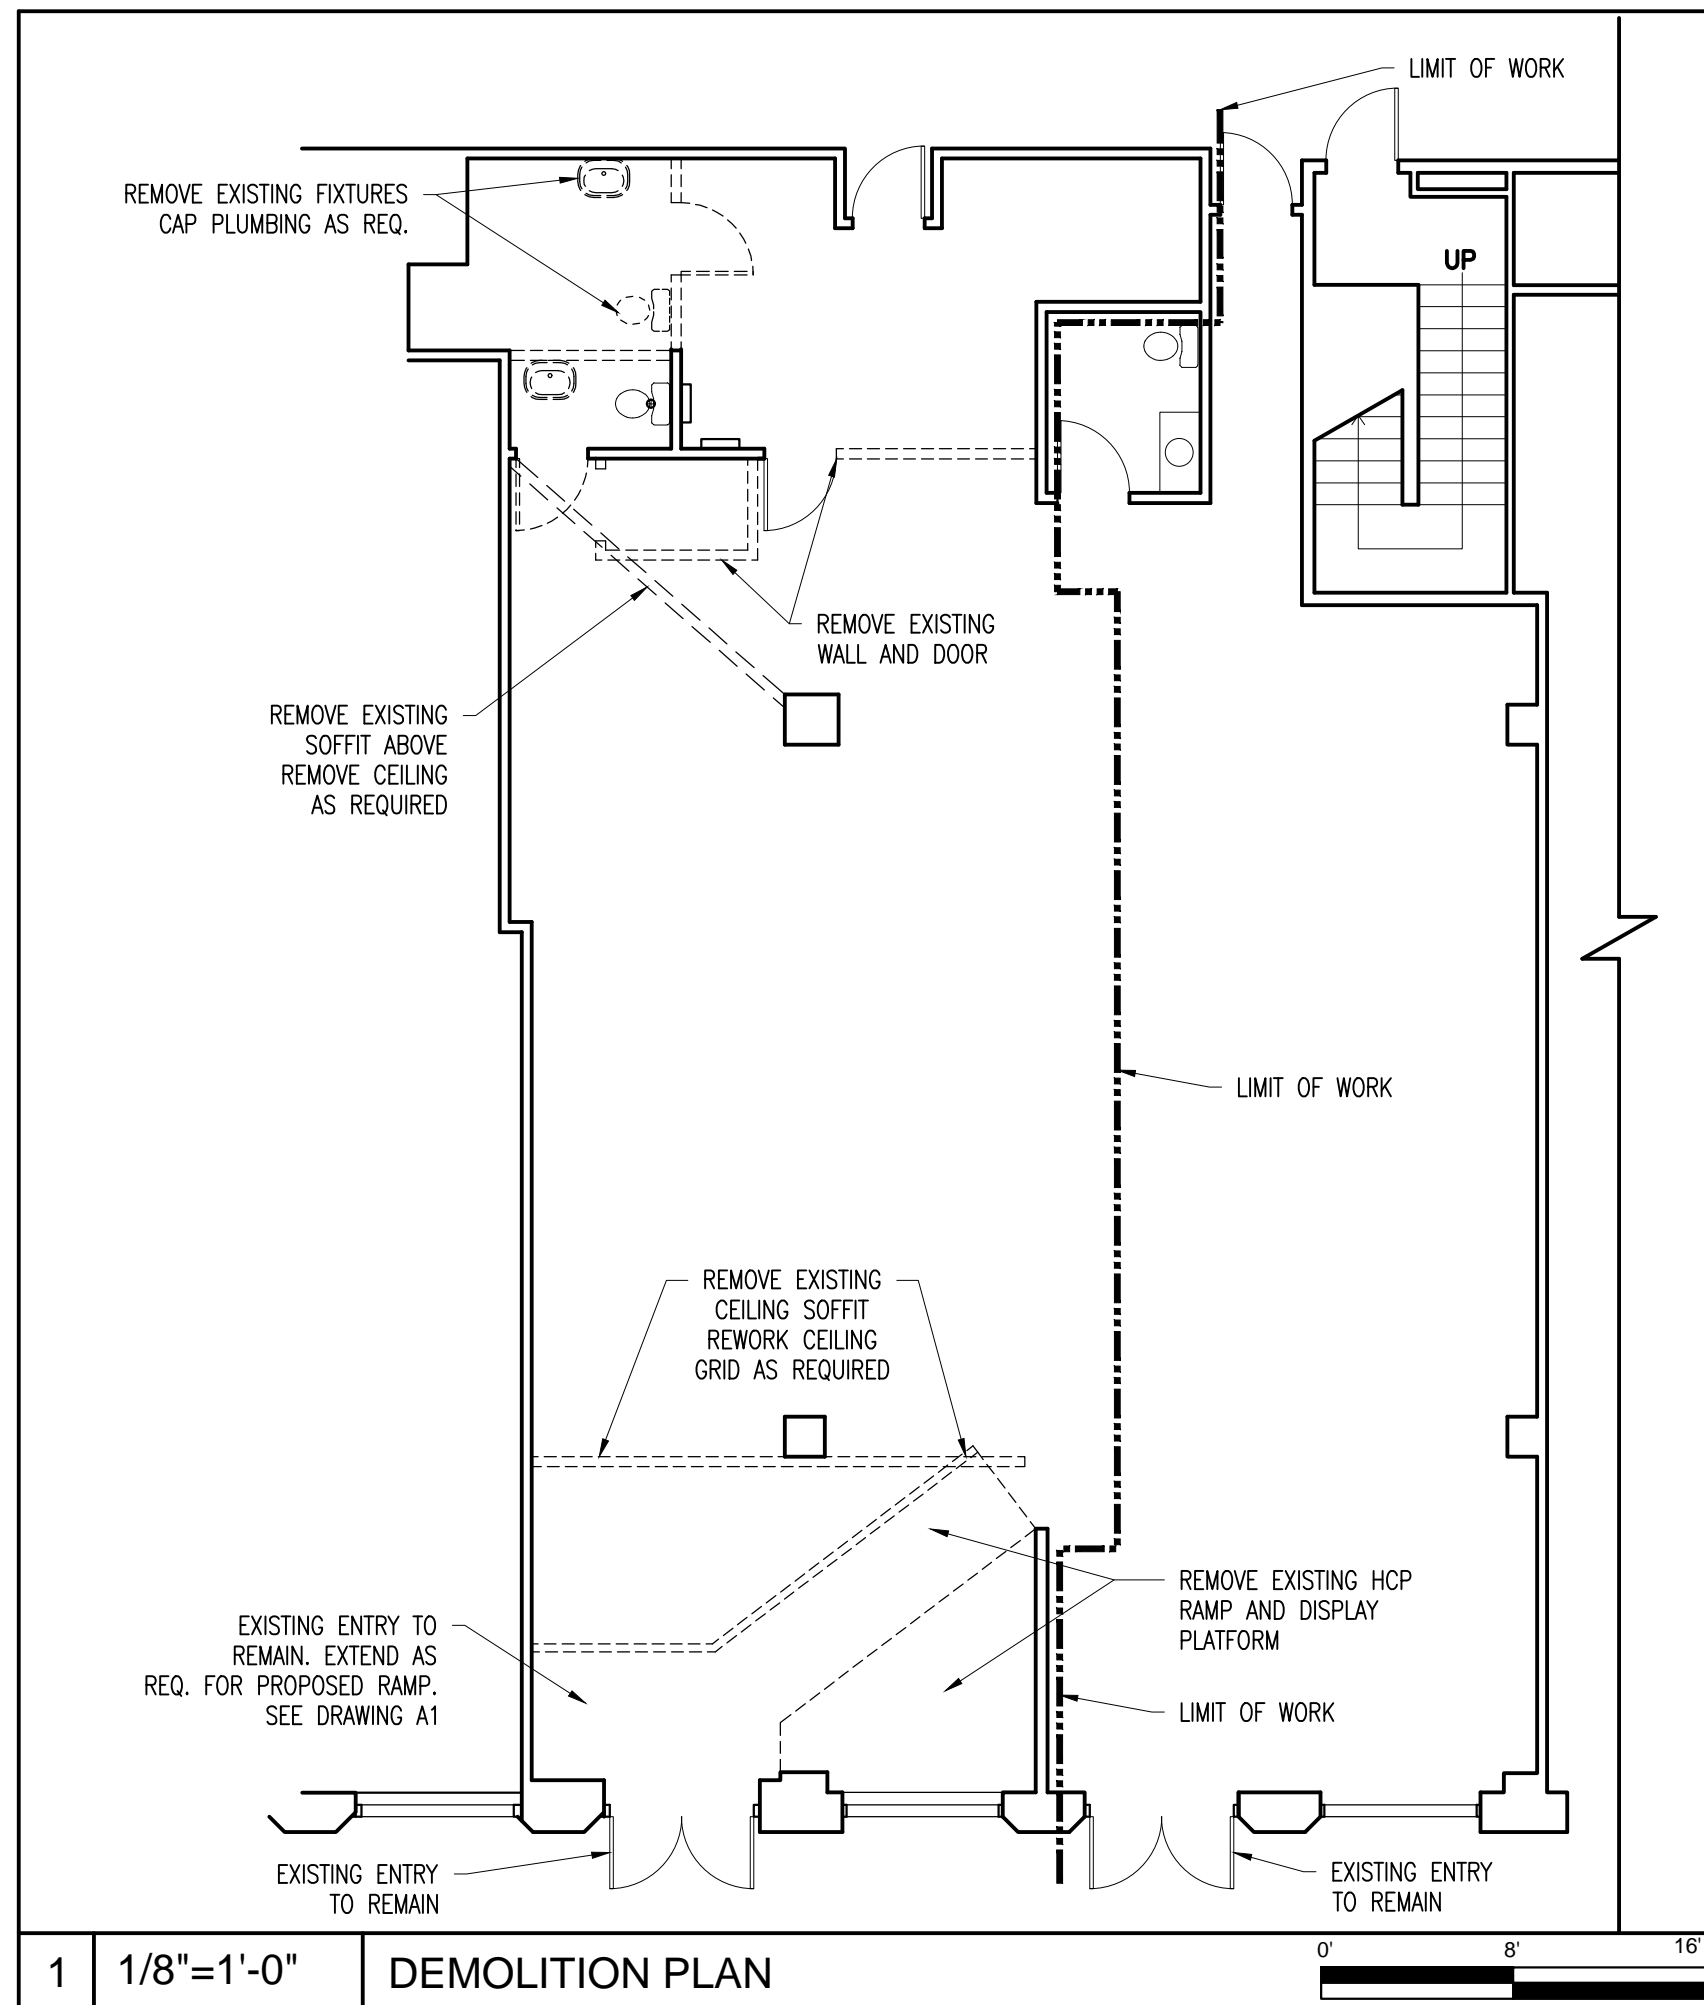

D1